


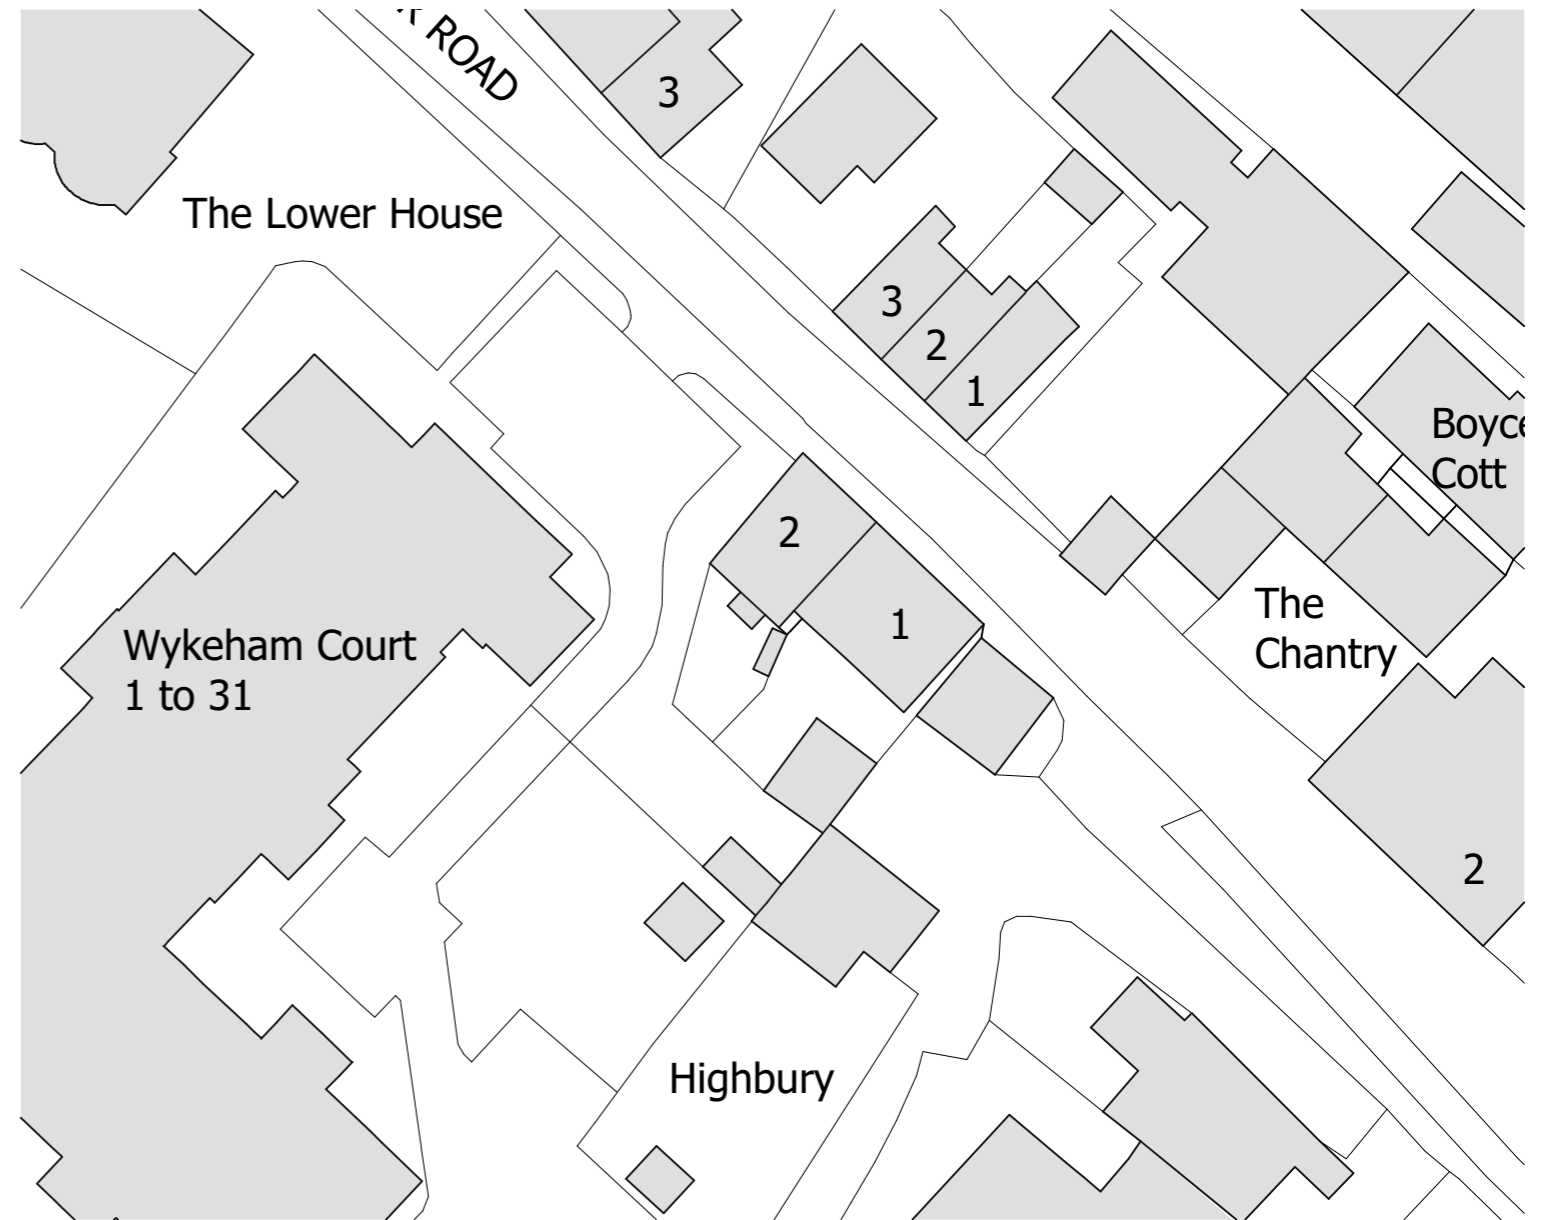


LOCATION PLAN 1:1250 [OS Map Licence No. 100031961/312367]



BLOCK/SITE PLAN 1:500

REV	DESCRIPTION	DATE	AUTHOR	CHK'D	NOTES

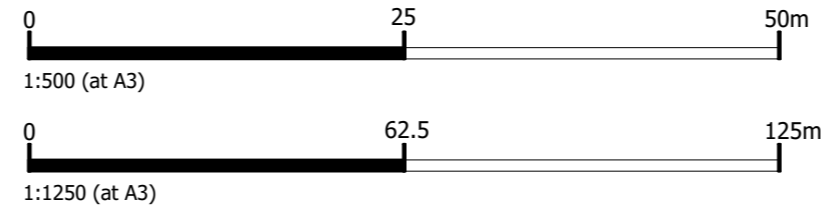

PROJECT 2 Lower House Cottages, Winchester Road, Wickham, PO17 5ER CLIENT Mrs N Tewkesbury STATUS For Planning DRAWING Location, Block/Site Plan						
DATE Mar 24	SCALE @ A3 1:1250/500	AUTHOR CW	CHECKED BY -	PROJECT NO. 600	DRAWING NO. 100	REV. -

All dimensions are subject to site survey and site verification. Do not scale from this drawing.