



 

Blackthorn Road

Blackthorn Road

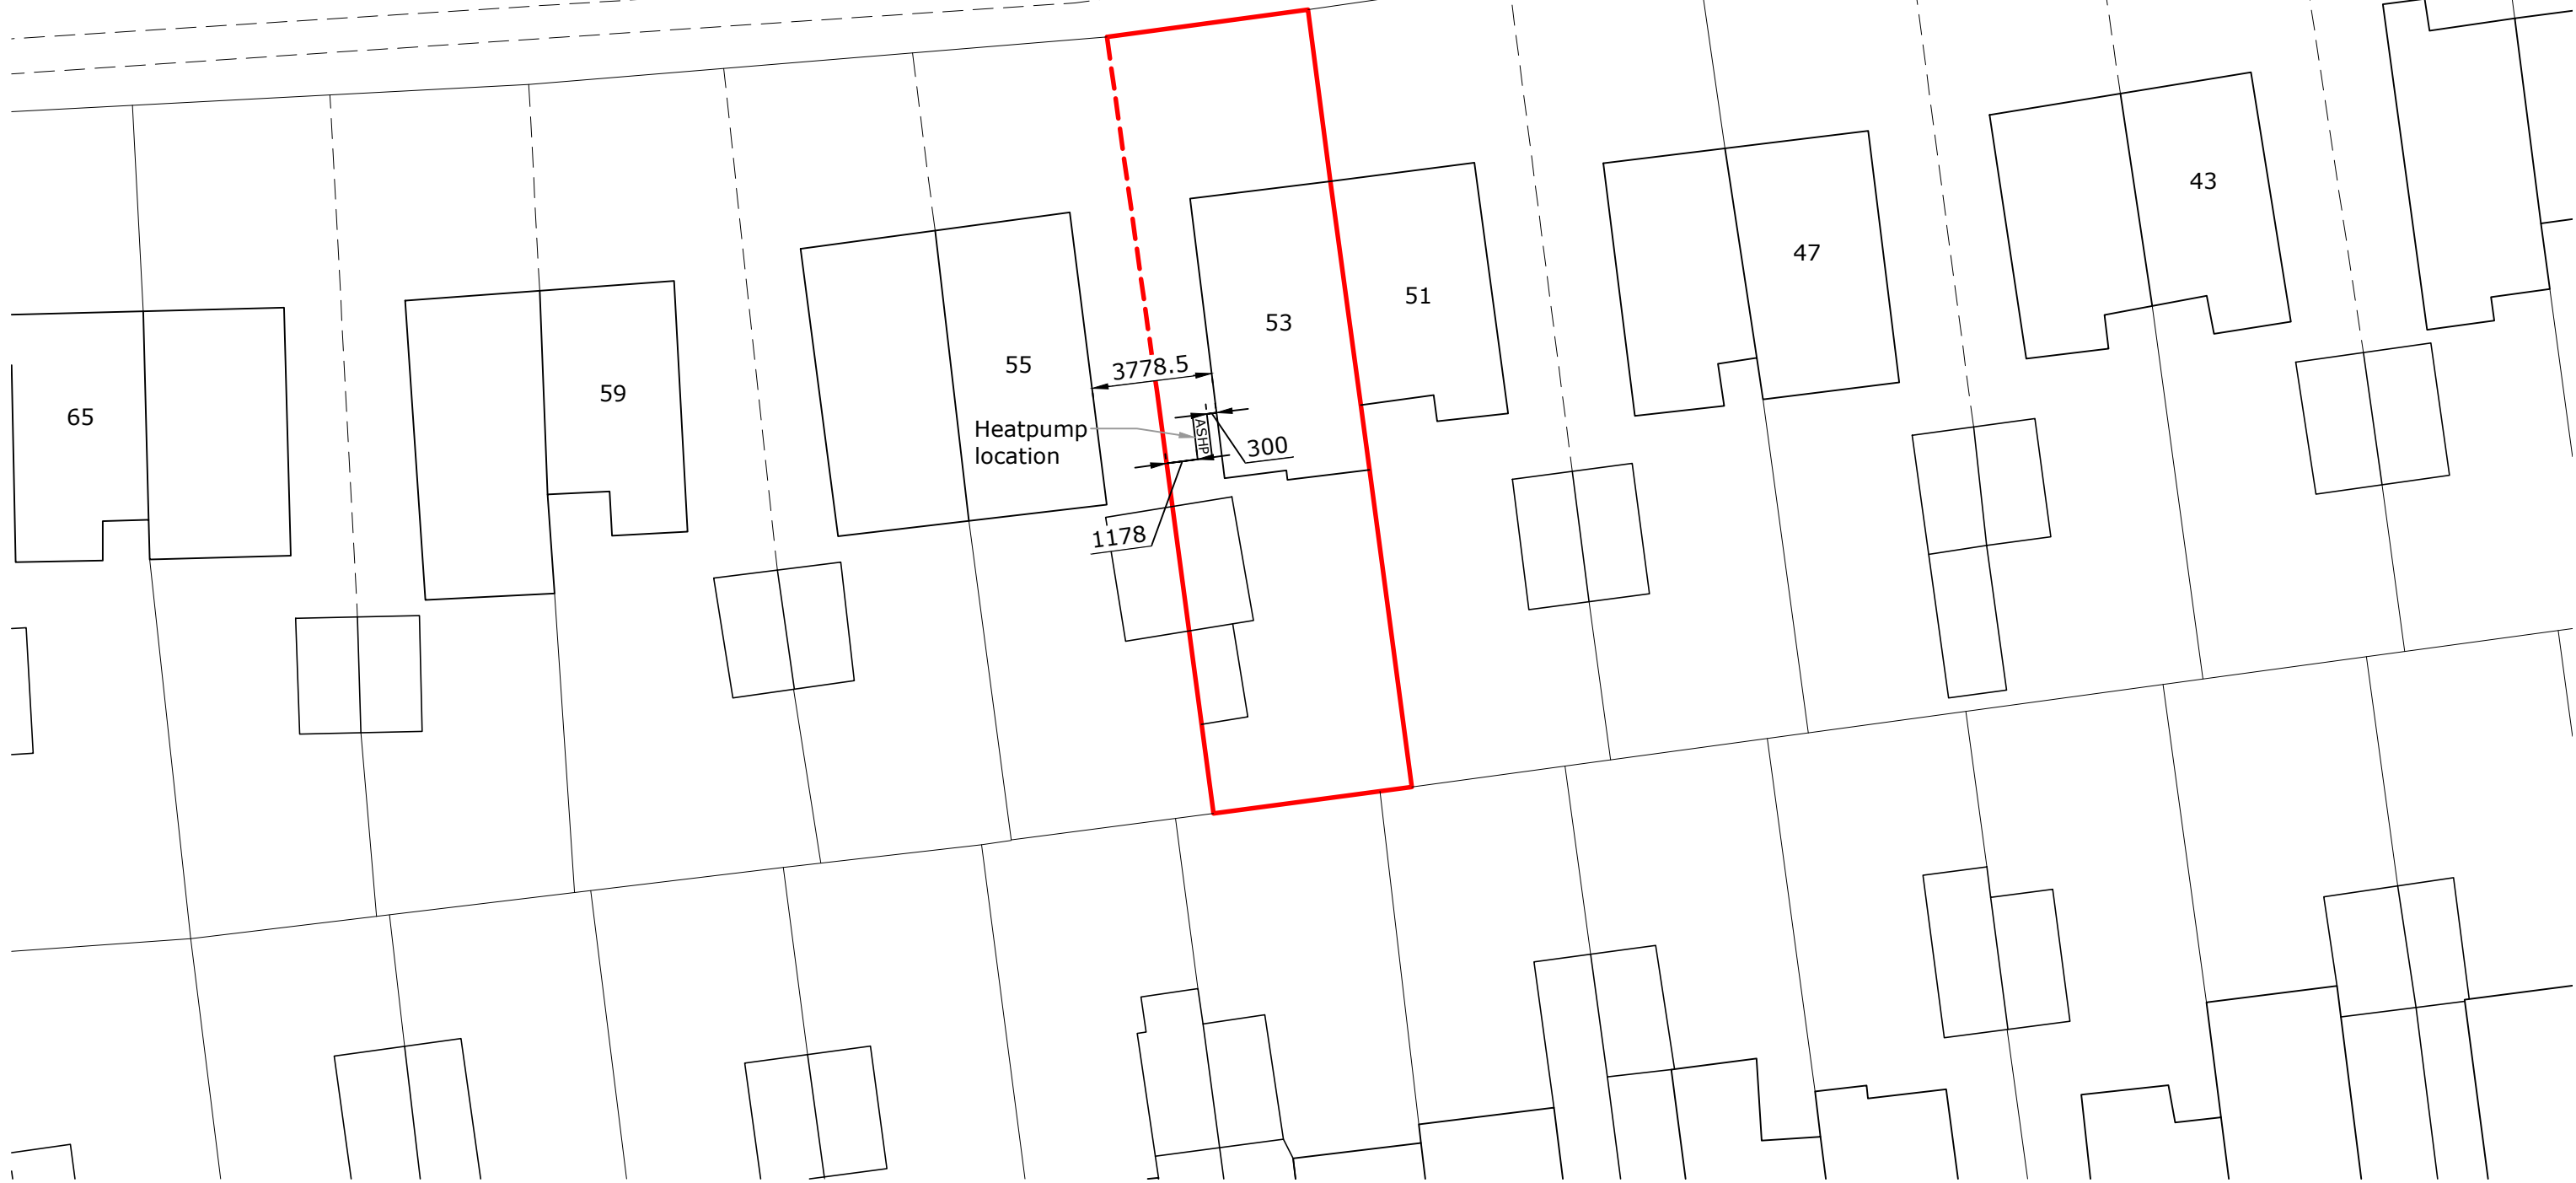

Rev:	Description:	By:	Date:
------	--------------	-----	-------

Client/Project:
 Ben Stubbs,
 53 Blackthorn Road, Kenilworth,
 Warwickshire, CV8 2DS

Project status:
PLANNING (installation of air source heat pump)
 Drawing title:
 Site plan as proposed

Scale: 1:200	Paper Size: A3	Drawn: A Walton	Checked: R Weller
Project ID: J-AC921F37	Drawing No: 03	Revision:	Date: 16.04.2024