



 

Blackthorn Road

Blackthorn Road

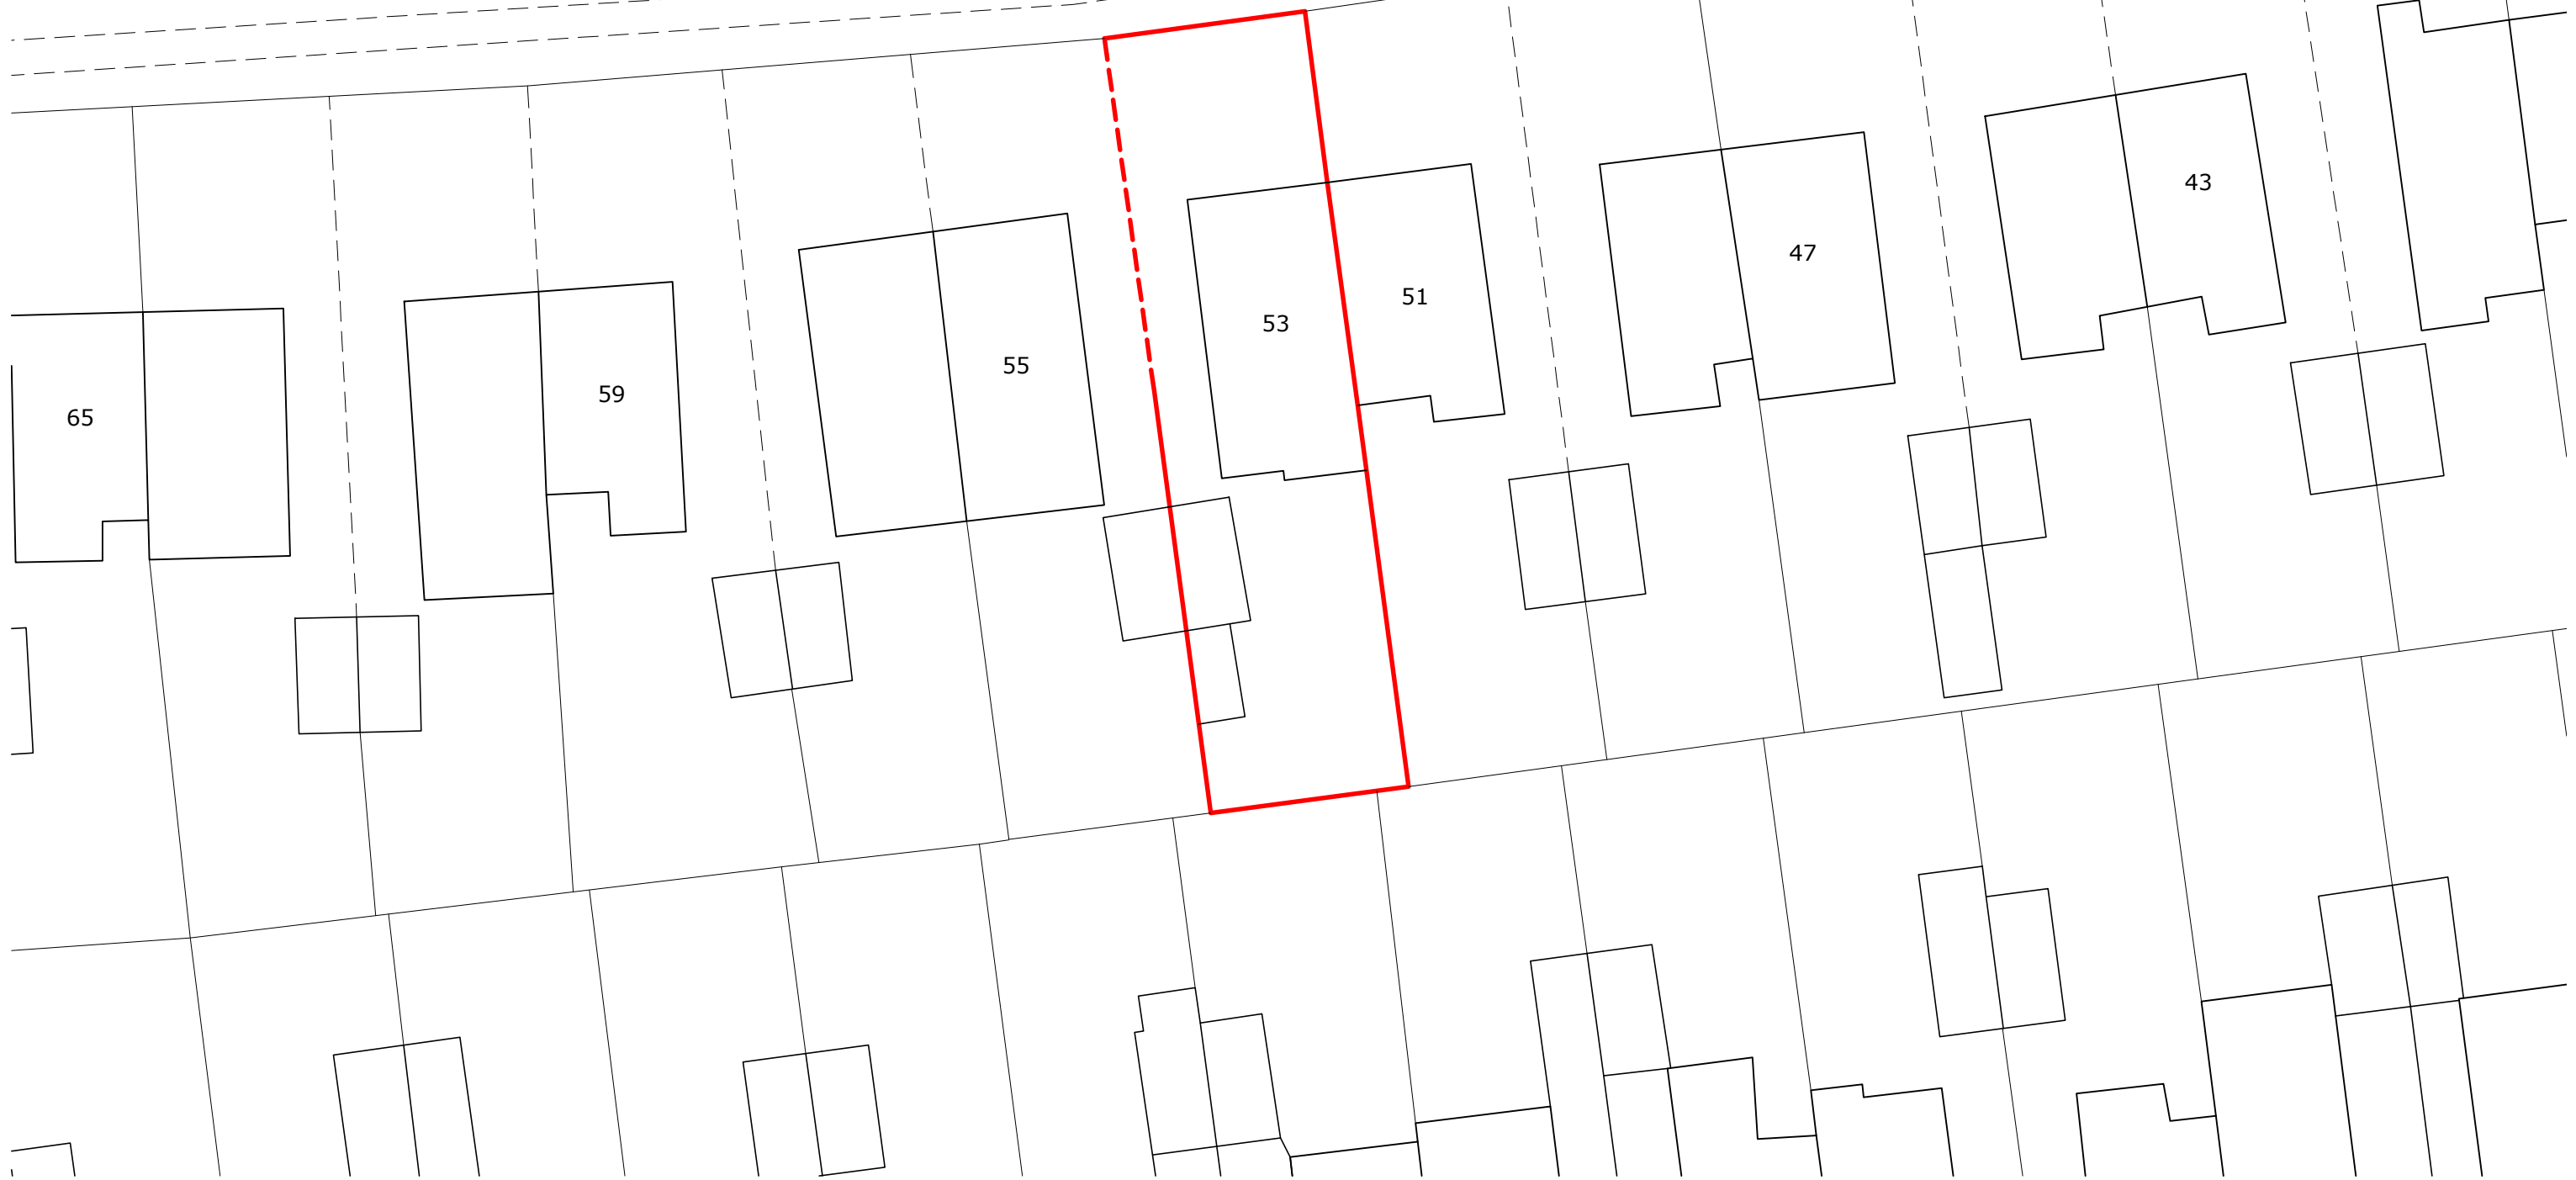

Rev:	Description:	By:	Date:
------	--------------	-----	-------

octopus energy services  
Accredited by:  
NAPIT MCS RECC

Client/Project:  
Ben Stubbs,  
53 Blackthorn Road, Kenilworth,  
Warwickshire, CV8 2DS

Project status:  
PLANNING (installation of air source heat pump)  
Drawing title:  
Site plan as existing

Scale: 1:200	Paper Size: A3	Drawn: A Walton	Checked: R Weller
Project ID: J-AC921F37	Drawing No: 01	Revision:	Date: 16.04.2024