


BAY LEFT ELEVATION
Scale 1:50

BAY FRONT ELEVATION
Scale 1:50


BAY RIGHT ELEVATION
Scale 1:50




SITE PLAN
Scale 1:500

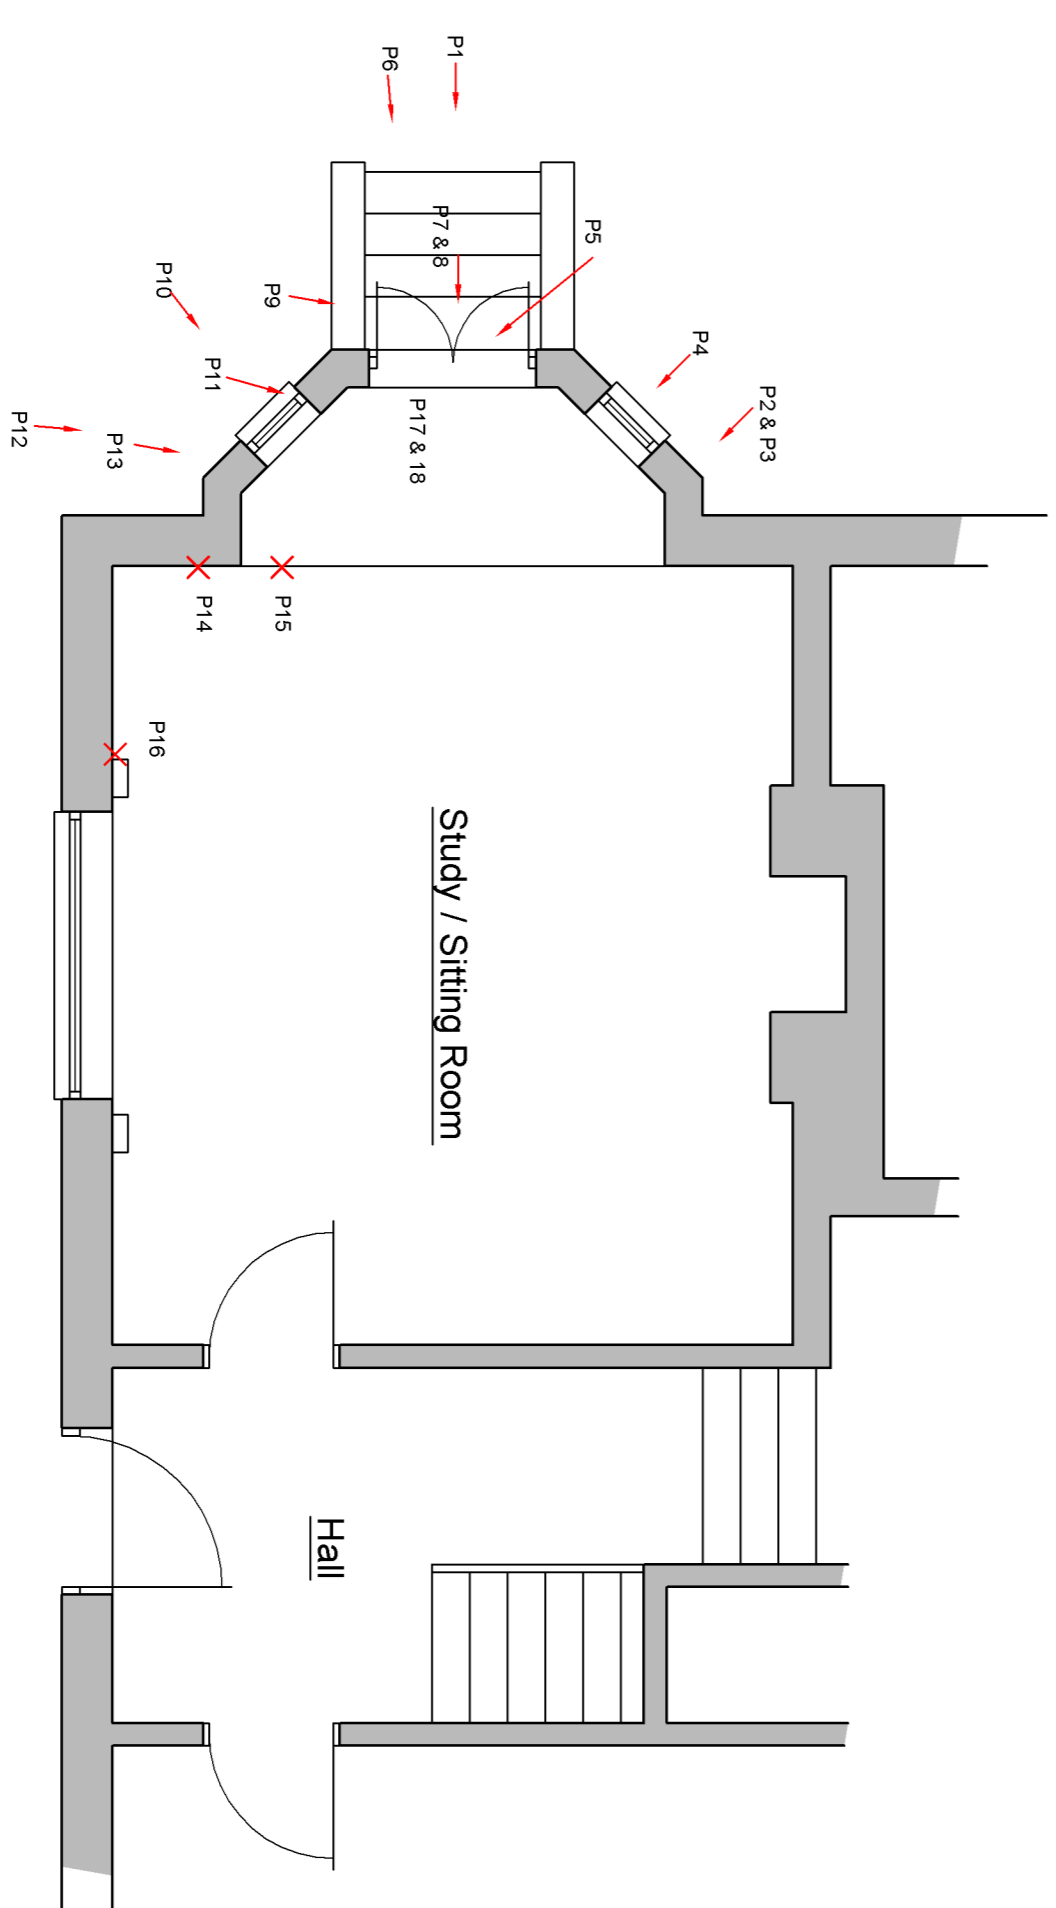

PART GROUND FLOOR PLAN
Scale 1:50

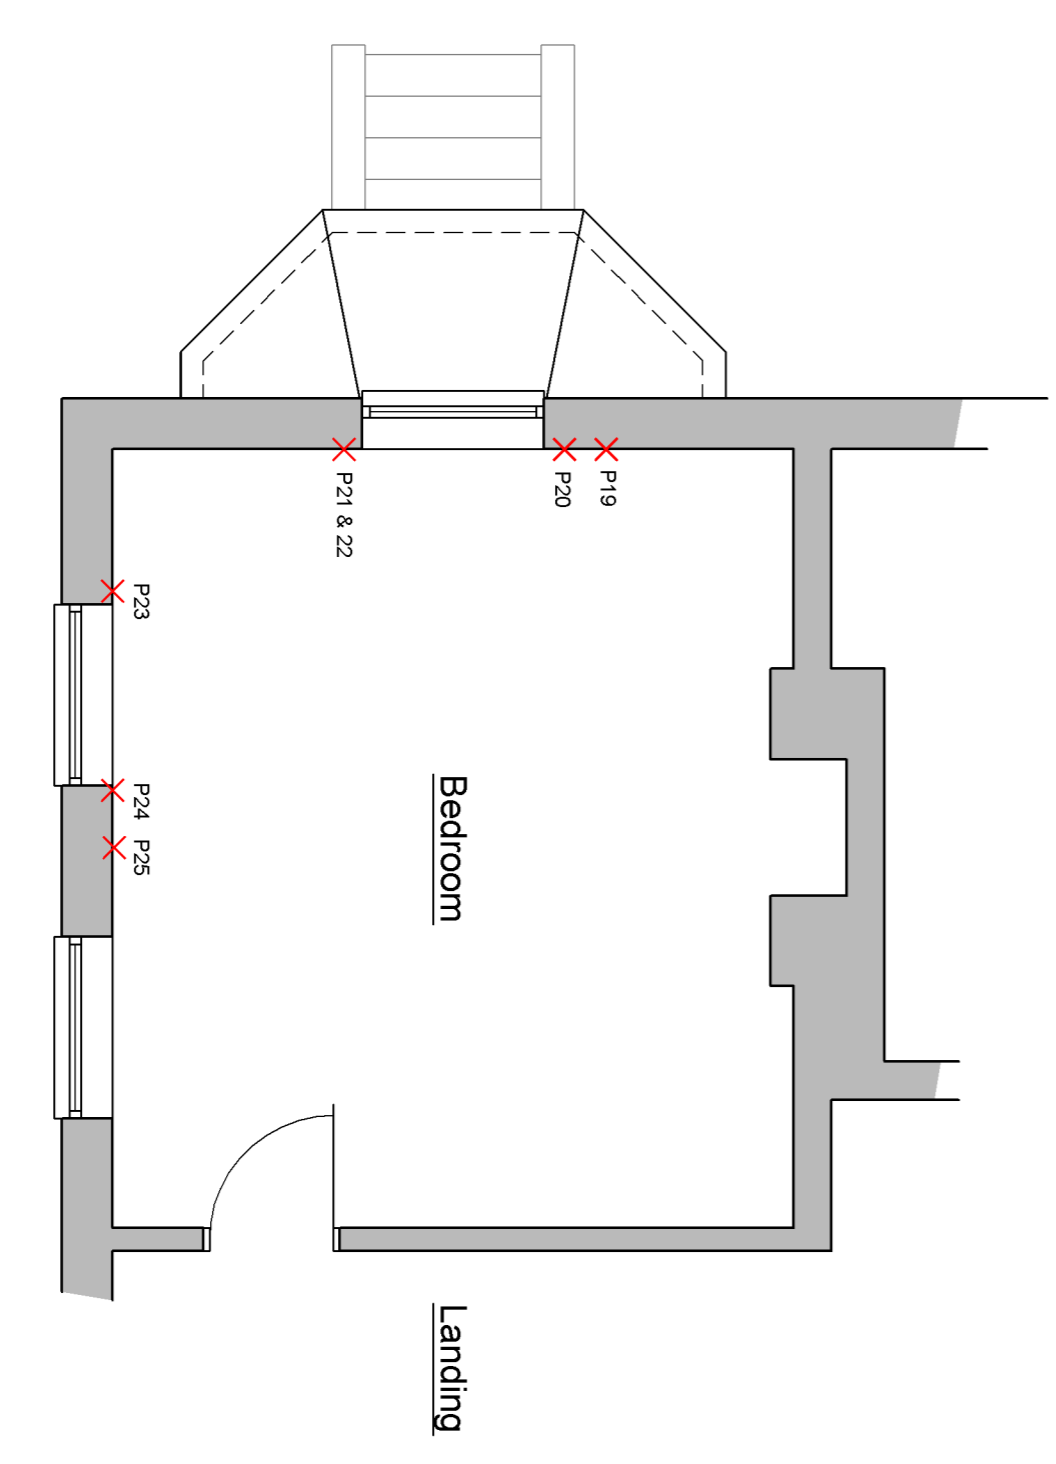

PART FIRST FLOOR PLAN
Scale 1:50

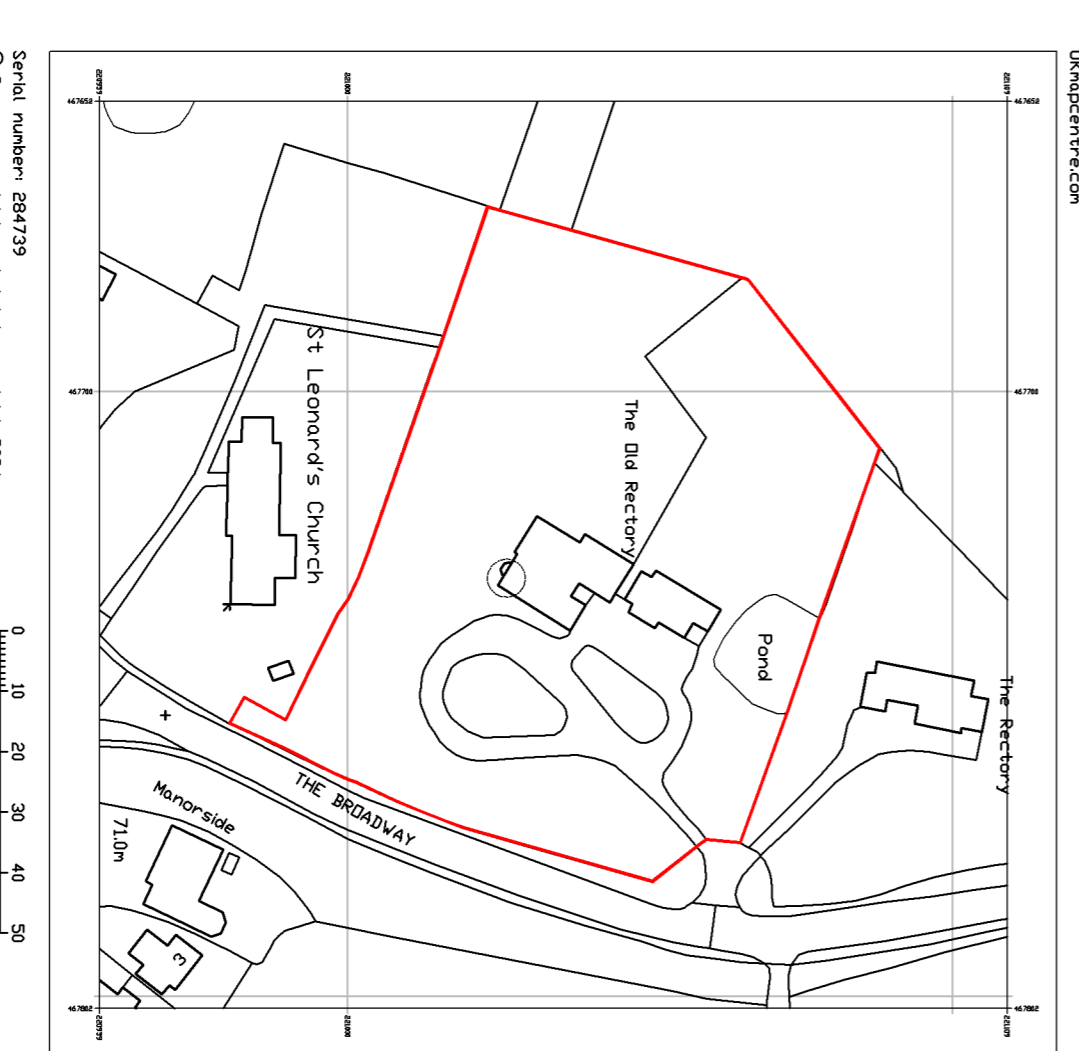

LOCATION PLAN
Scale 1:1250



Project: Subsidence repairs. The Old Rectory Grendon Underwood Aylesbury HP18 0SY				A1 Drawing
Title: Location Plan, Site Plan, Locations of Subsidence Repairs Required				
Scale: As stated	Date: April 2024	Drawn: ASD		
Job No.: ASD 2024 - 006				
Drawing No.: 01 LBC	Rev.:			
Assured Surveying & Design Ltd Room 2 Denel Wing, The Rufus Centre Steppingley Road Filtwick MK45 1AH t: 01525 862457 / 07852 278756 e: jomitchel@assuredsd.co.uk				

