




DO NOT SCALE. FIGURED DIMENSIONS ARE TO BE TAKEN IN PREFERENCE TO SCALED DIMENSIONS. NO WORK IS TO BE PUT IN HAND UNTIL SITE DIMENSIONS HAVE BEEN CHECKED AND ANY DISCREPANCIES REPORTED TO US.

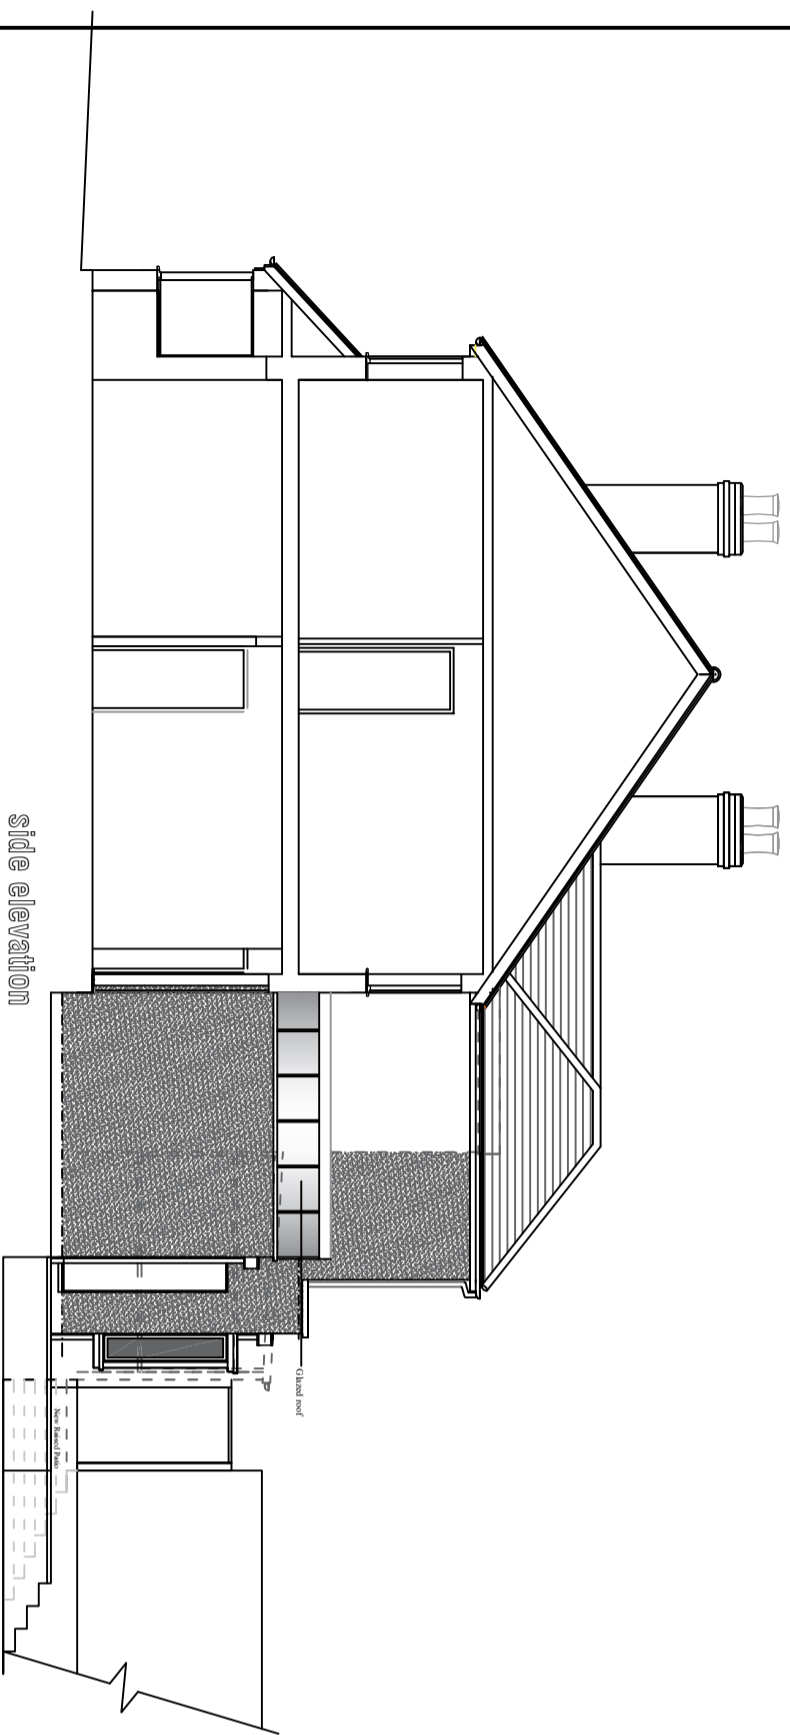

side elevation

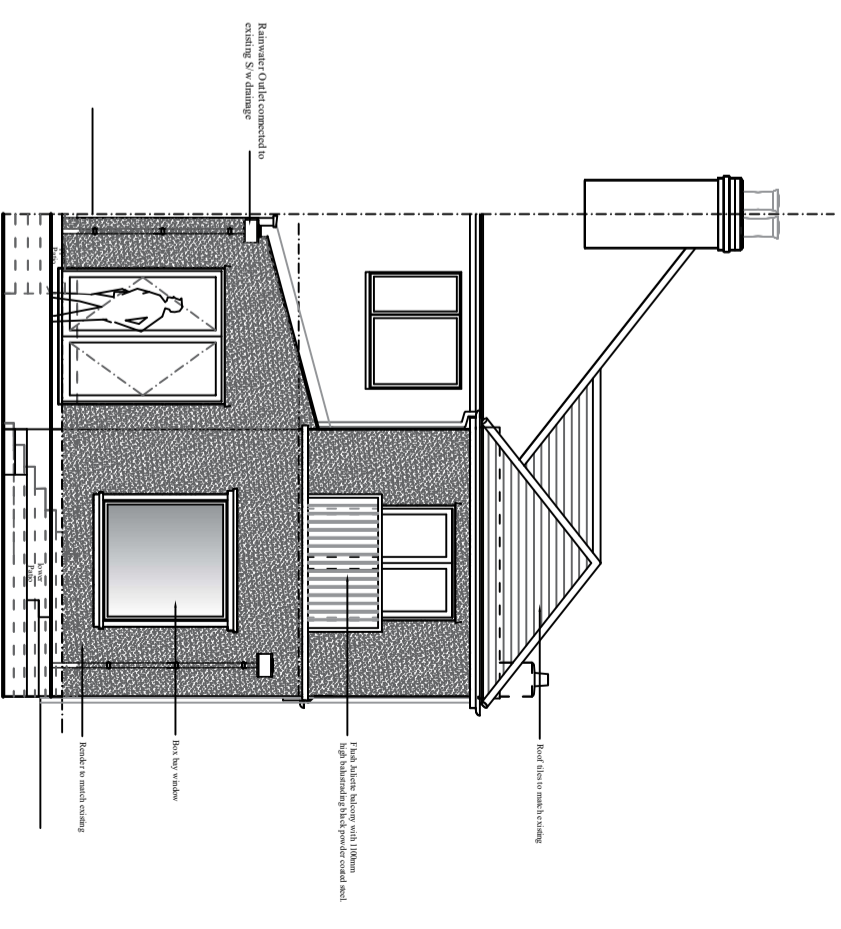

rear elevation

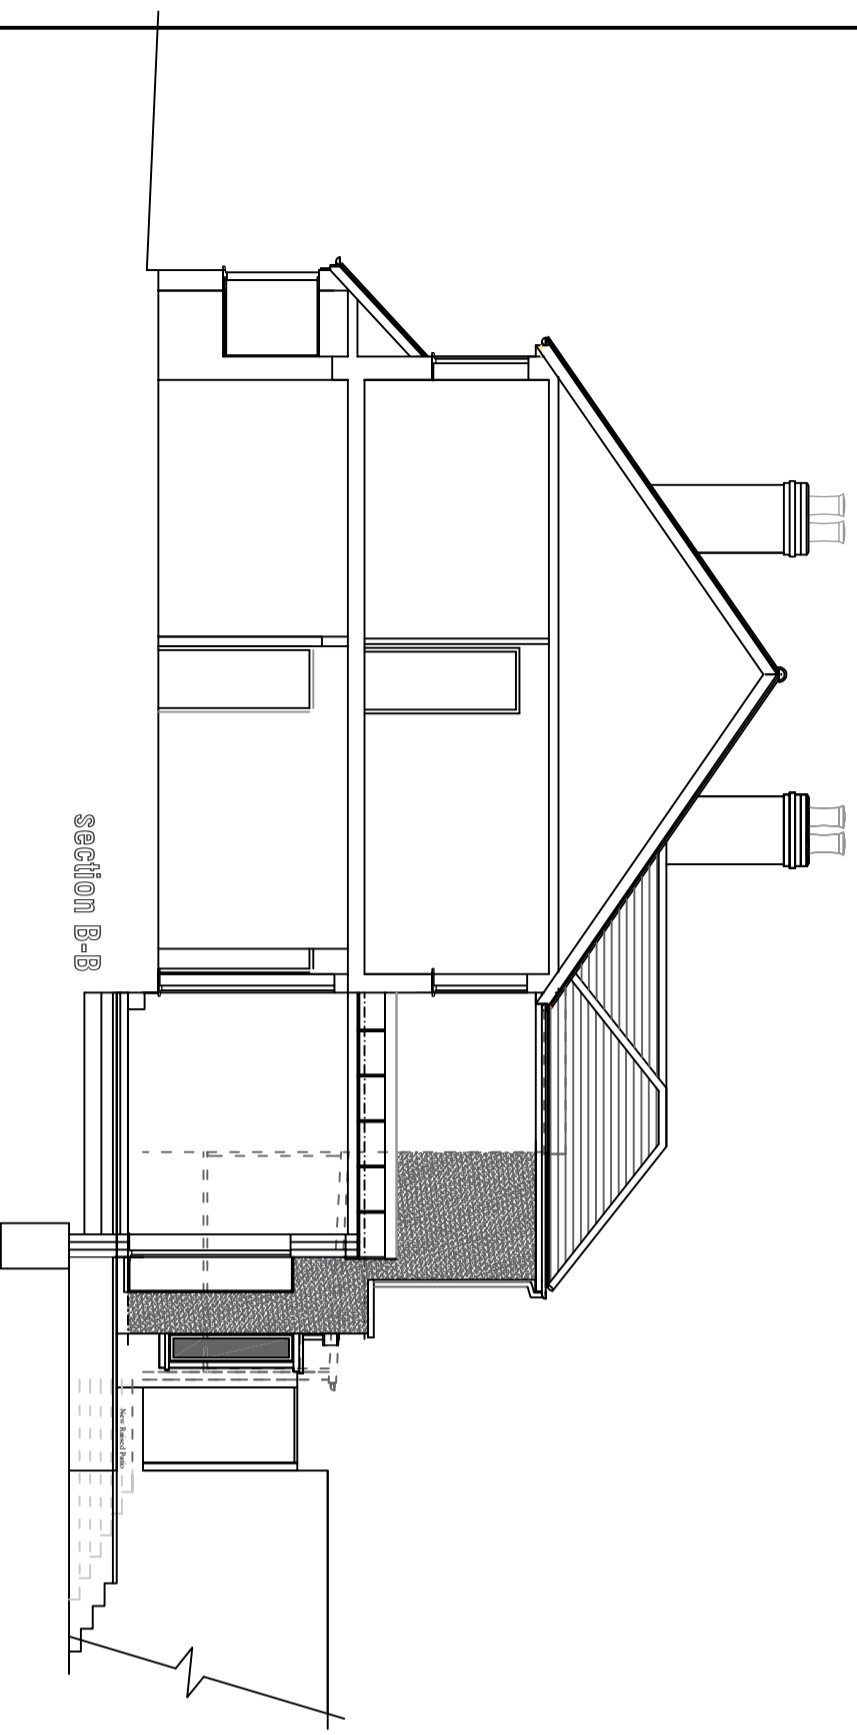

section B-B

Scale 1:100 @ A3  
& 1:50 @ A1



project	53 Lakeside Crescent, Barnet EN4
title	Proposed part two storey rear and new raised patio.
date	April 2024
scale	1:100 @ A3 & 1:50 @ A1

36 Lakeside Crescent, Barnet EN4 8QJ  
Tel: 020 3371 0629 Email: steve@sgd-designs.co.uk  
Web: www.sgd-designs.co.uk

**STEVEN GRAY DESIGNS LTD**  
ARCHITECTURAL & SURVEYING SERVICES

drawing number **3045/4A**

© COPYRIGHT