




DO NOT SCALE. FIGURED DIMENSIONS ARE TO BE TAKEN IN PREFERENCE TO SCALED DIMENSIONS. NO WORK IS TO BE PUT IN HAND UNTIL SITE DIMENSIONS HAVE BEEN CHECKED AND ANY DISCREPANCIES REPORTED TO US.

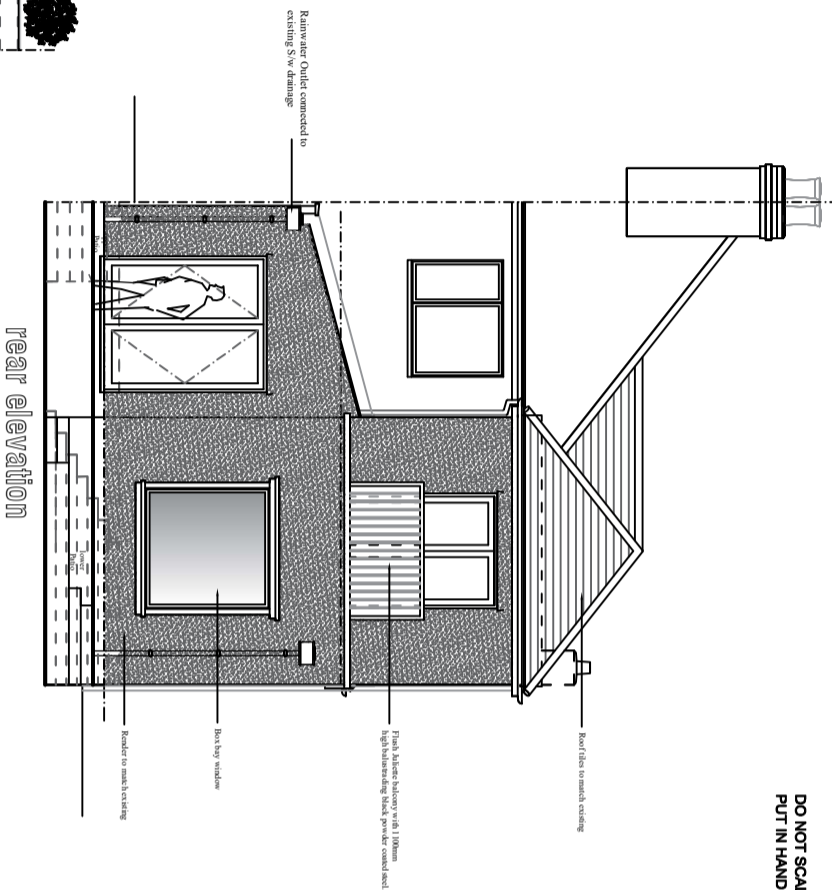


rear elevation

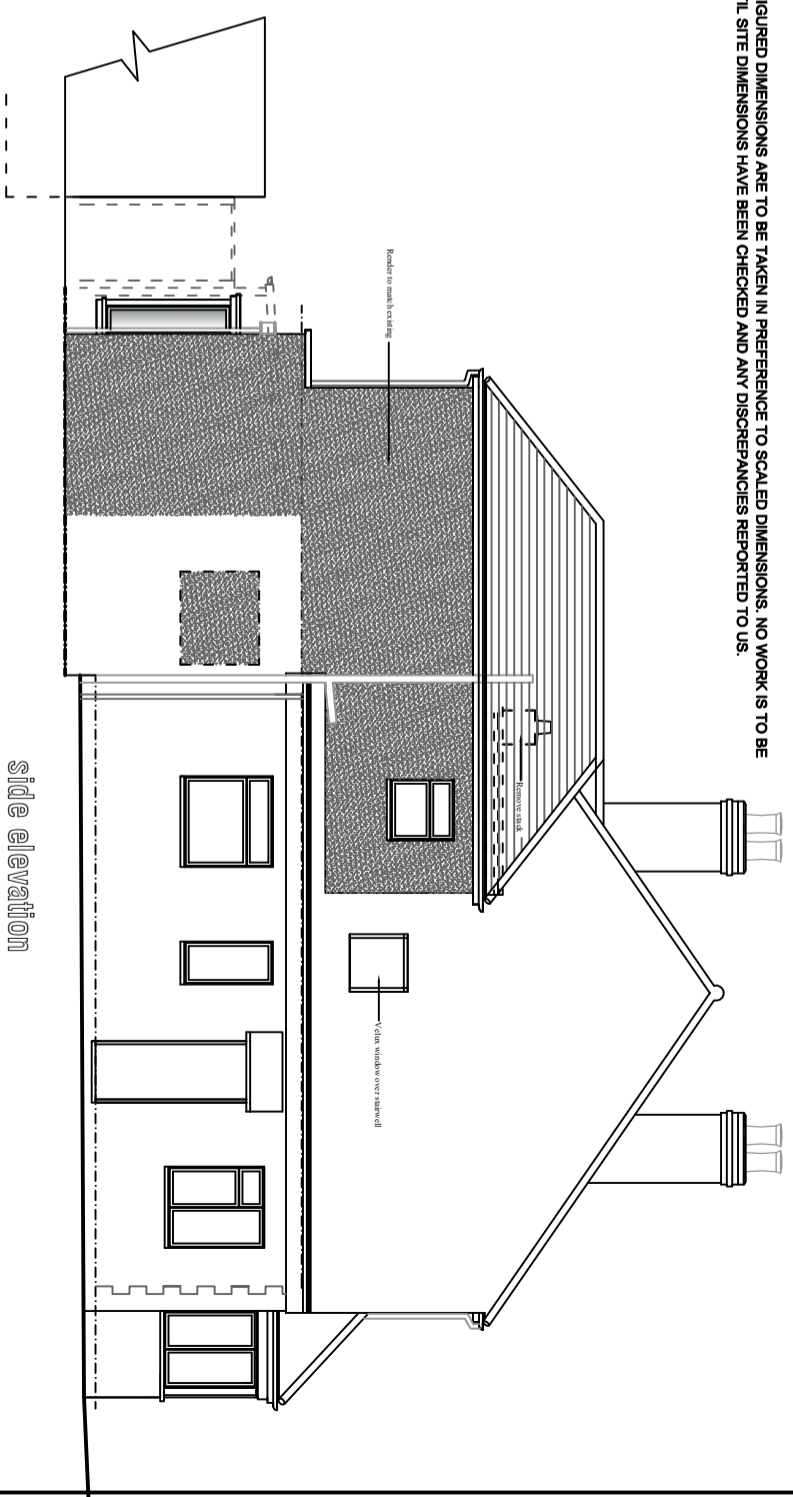


side elevation

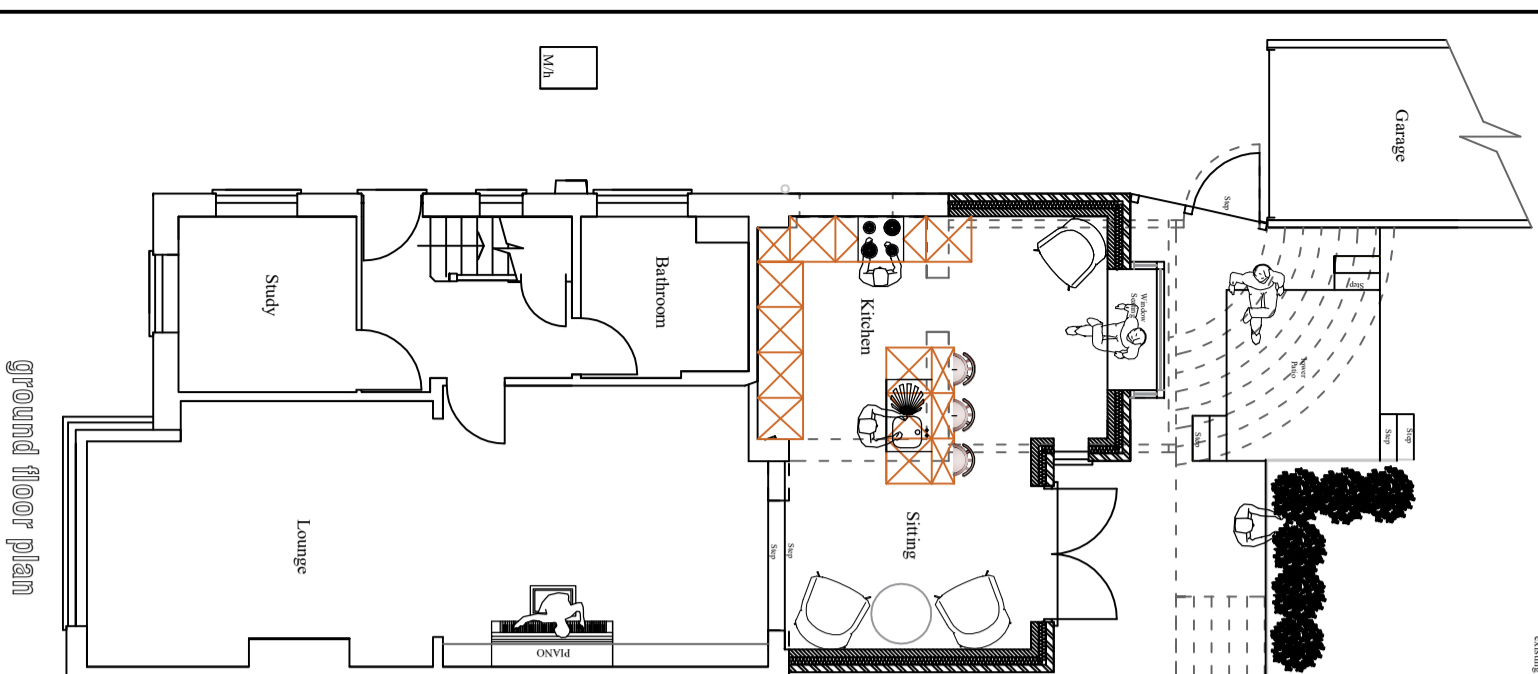

ground floor plan

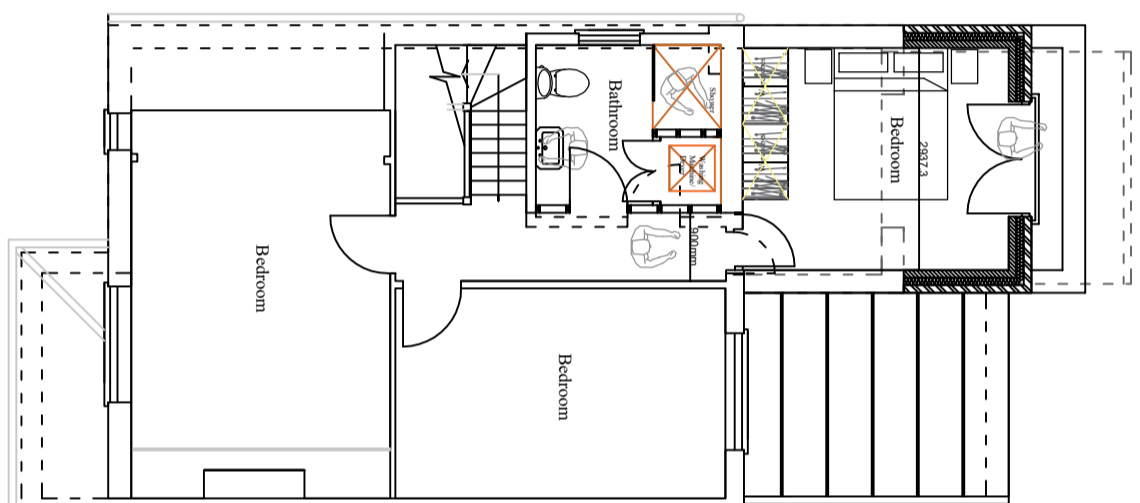


first floor plan

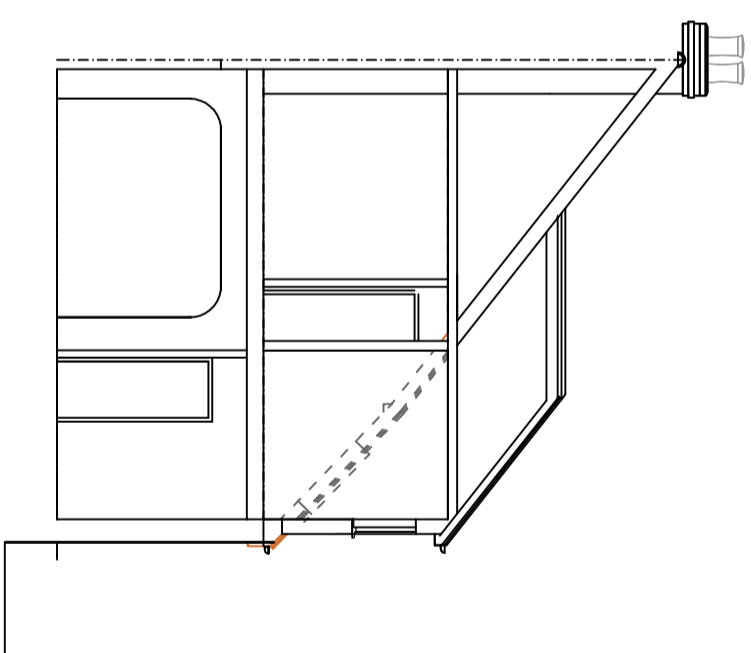

section A-A

Scale 1:100 @ A3 & 1:50 @ A1

 

<p>project 53 Lakeside Crescent, Barnet EN4</p> <p>title Proposed part two storey rear and new raised patio.</p> <p>date April 2024</p> <p>scale 1:100 @ A3 & 1:50 @ A1</p>	<p>STEVEN GRAY DESIGNS LTD ARCHITECTURAL & SURVEYING SERVICES</p> <p>36 Lakeside Crescent, Barnet EN4 8QJ Tel: 020 3371 0629 Email: steve@graydesigns.co.uk Web: www.graydesigns.co.uk</p> <p>drawing number 3045/ 3A</p> <p>©COPYRIGHT</p>
---	--