




DO NOT SCALE. FIGURED DIMENSIONS ARE TO BE TAKEN IN PREFERENCE TO SCALED DIMENSIONS. NO WORK IS TO BE PUT IN HAND UNTIL SITE DIMENSIONS HAVE BEEN CHECKED AND ANY DISCREPANCIES REPORTED TO US.

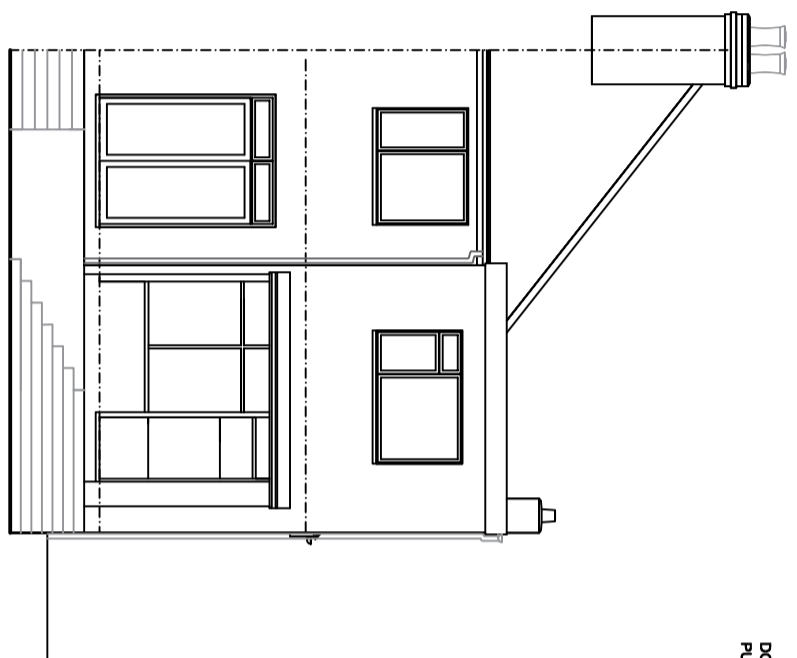


rear elevation

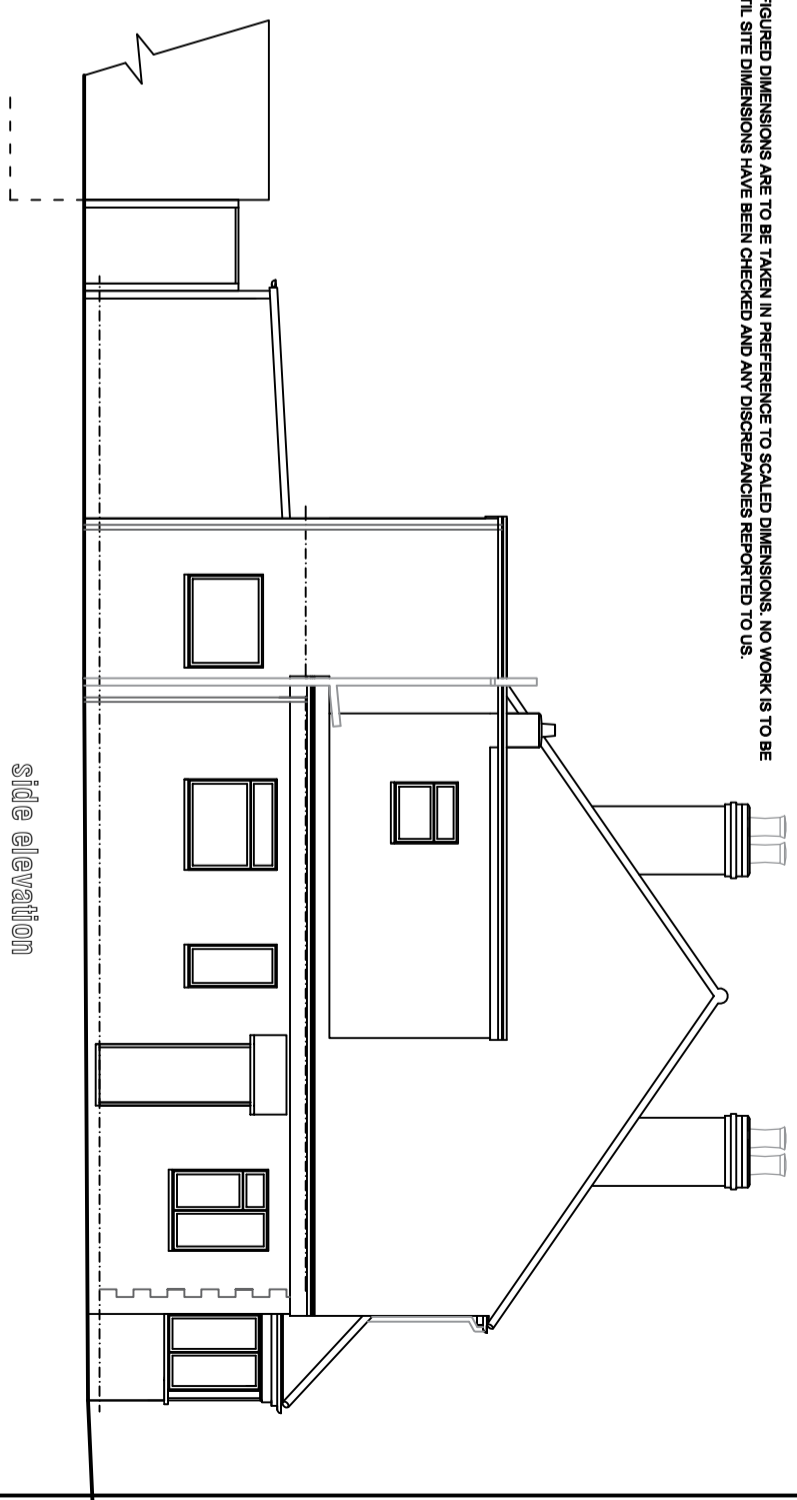


side elevation

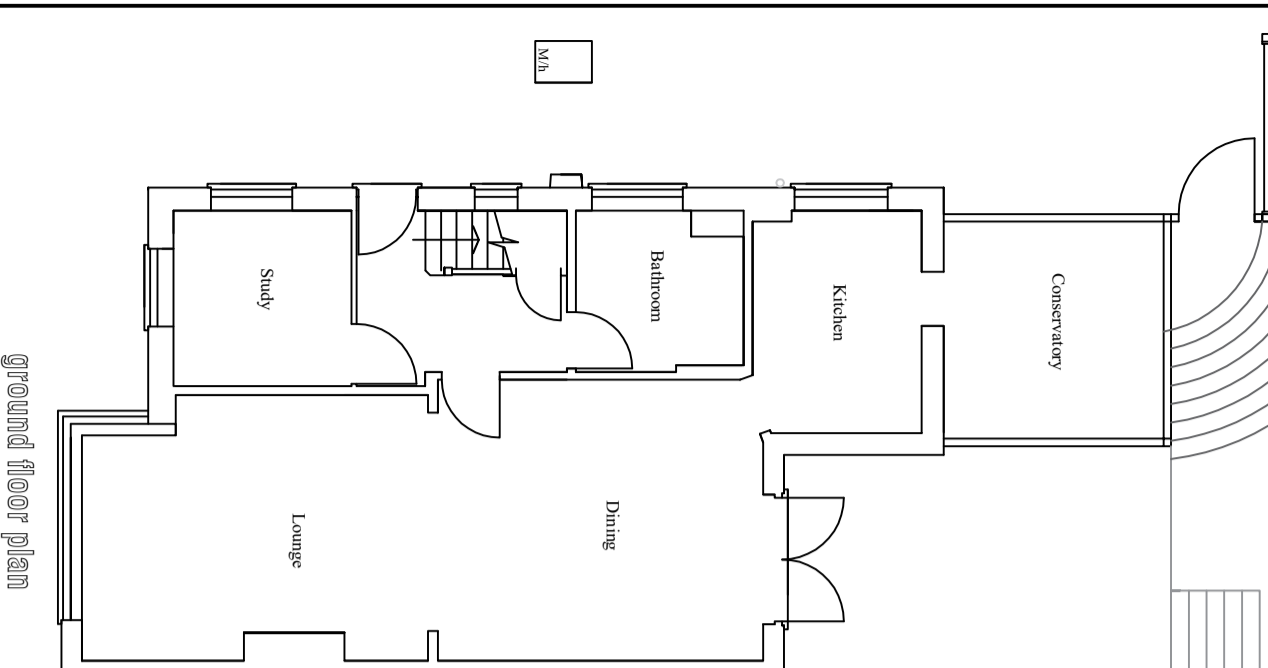

ground floor plan

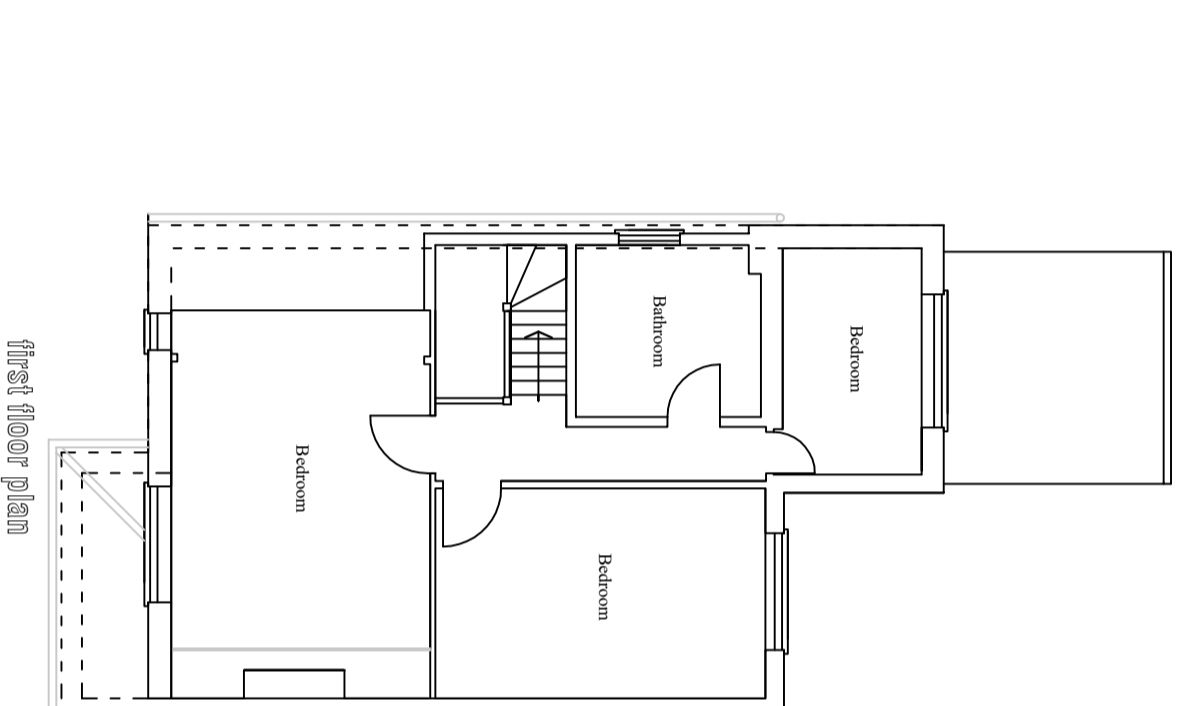

first floor plan

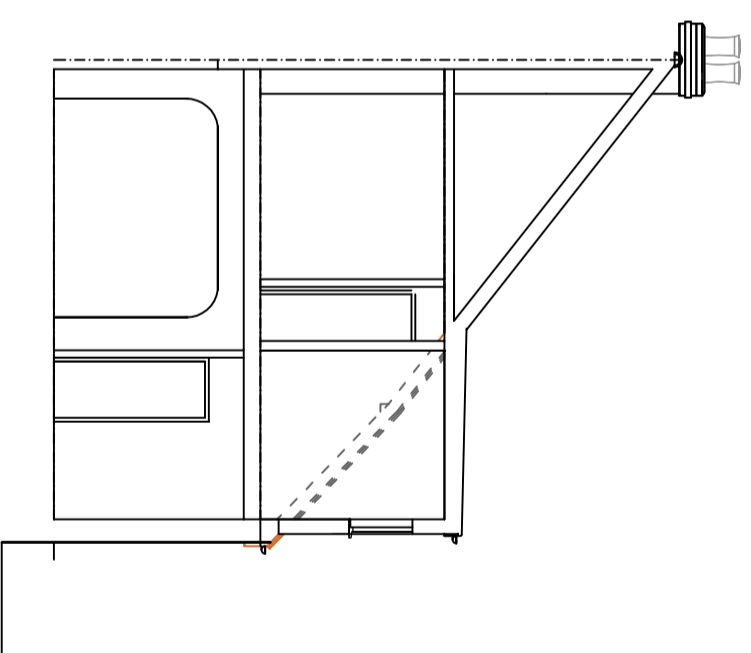

section A-A

Scale 1:100 @ A3
& 1:50 @ A1



project	53 Lakeside Crescent, Barnet EN4
title	SURVEYED AS EXISTING
date	April 2024
scale	1:100 @ A3 & 1:50 @ A1

36 Lakeside Crescent, Barnet EN4 8QJ
Tel: 020 3371 0625 Email: steve@gray-designs.co.uk
Web: www.gray-designs.co.uk

STEVEN GRAY DESIGNS LTD
ARCHITECTURAL & SURVEYING SERVICES

drawing number: **3045/1A**

© COPYRIGHT