



(C) This drawing is copyright. DO NOT SCALE FROM THIS DRAWING. Dimensions to be checked on site prior to work being carried out. This drawing is for the purpose of submitting a planning application only and it is to be read in conjunction with all other drawings and information in connection with the scheme. Any discrepancies to be reported to Callingham Associates Limited in writing prior to work proceeding. No unauthorised copying or reproducing of this drawing without prior written permission from Callingham Associates Limited

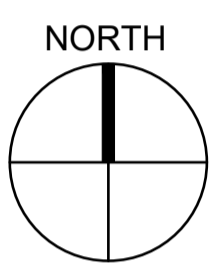

B	16.04.24	pitch positions altered to suit BNG trees & neutral grassland added for BNG	AC
A	28.03.24	BNG WIP	LW

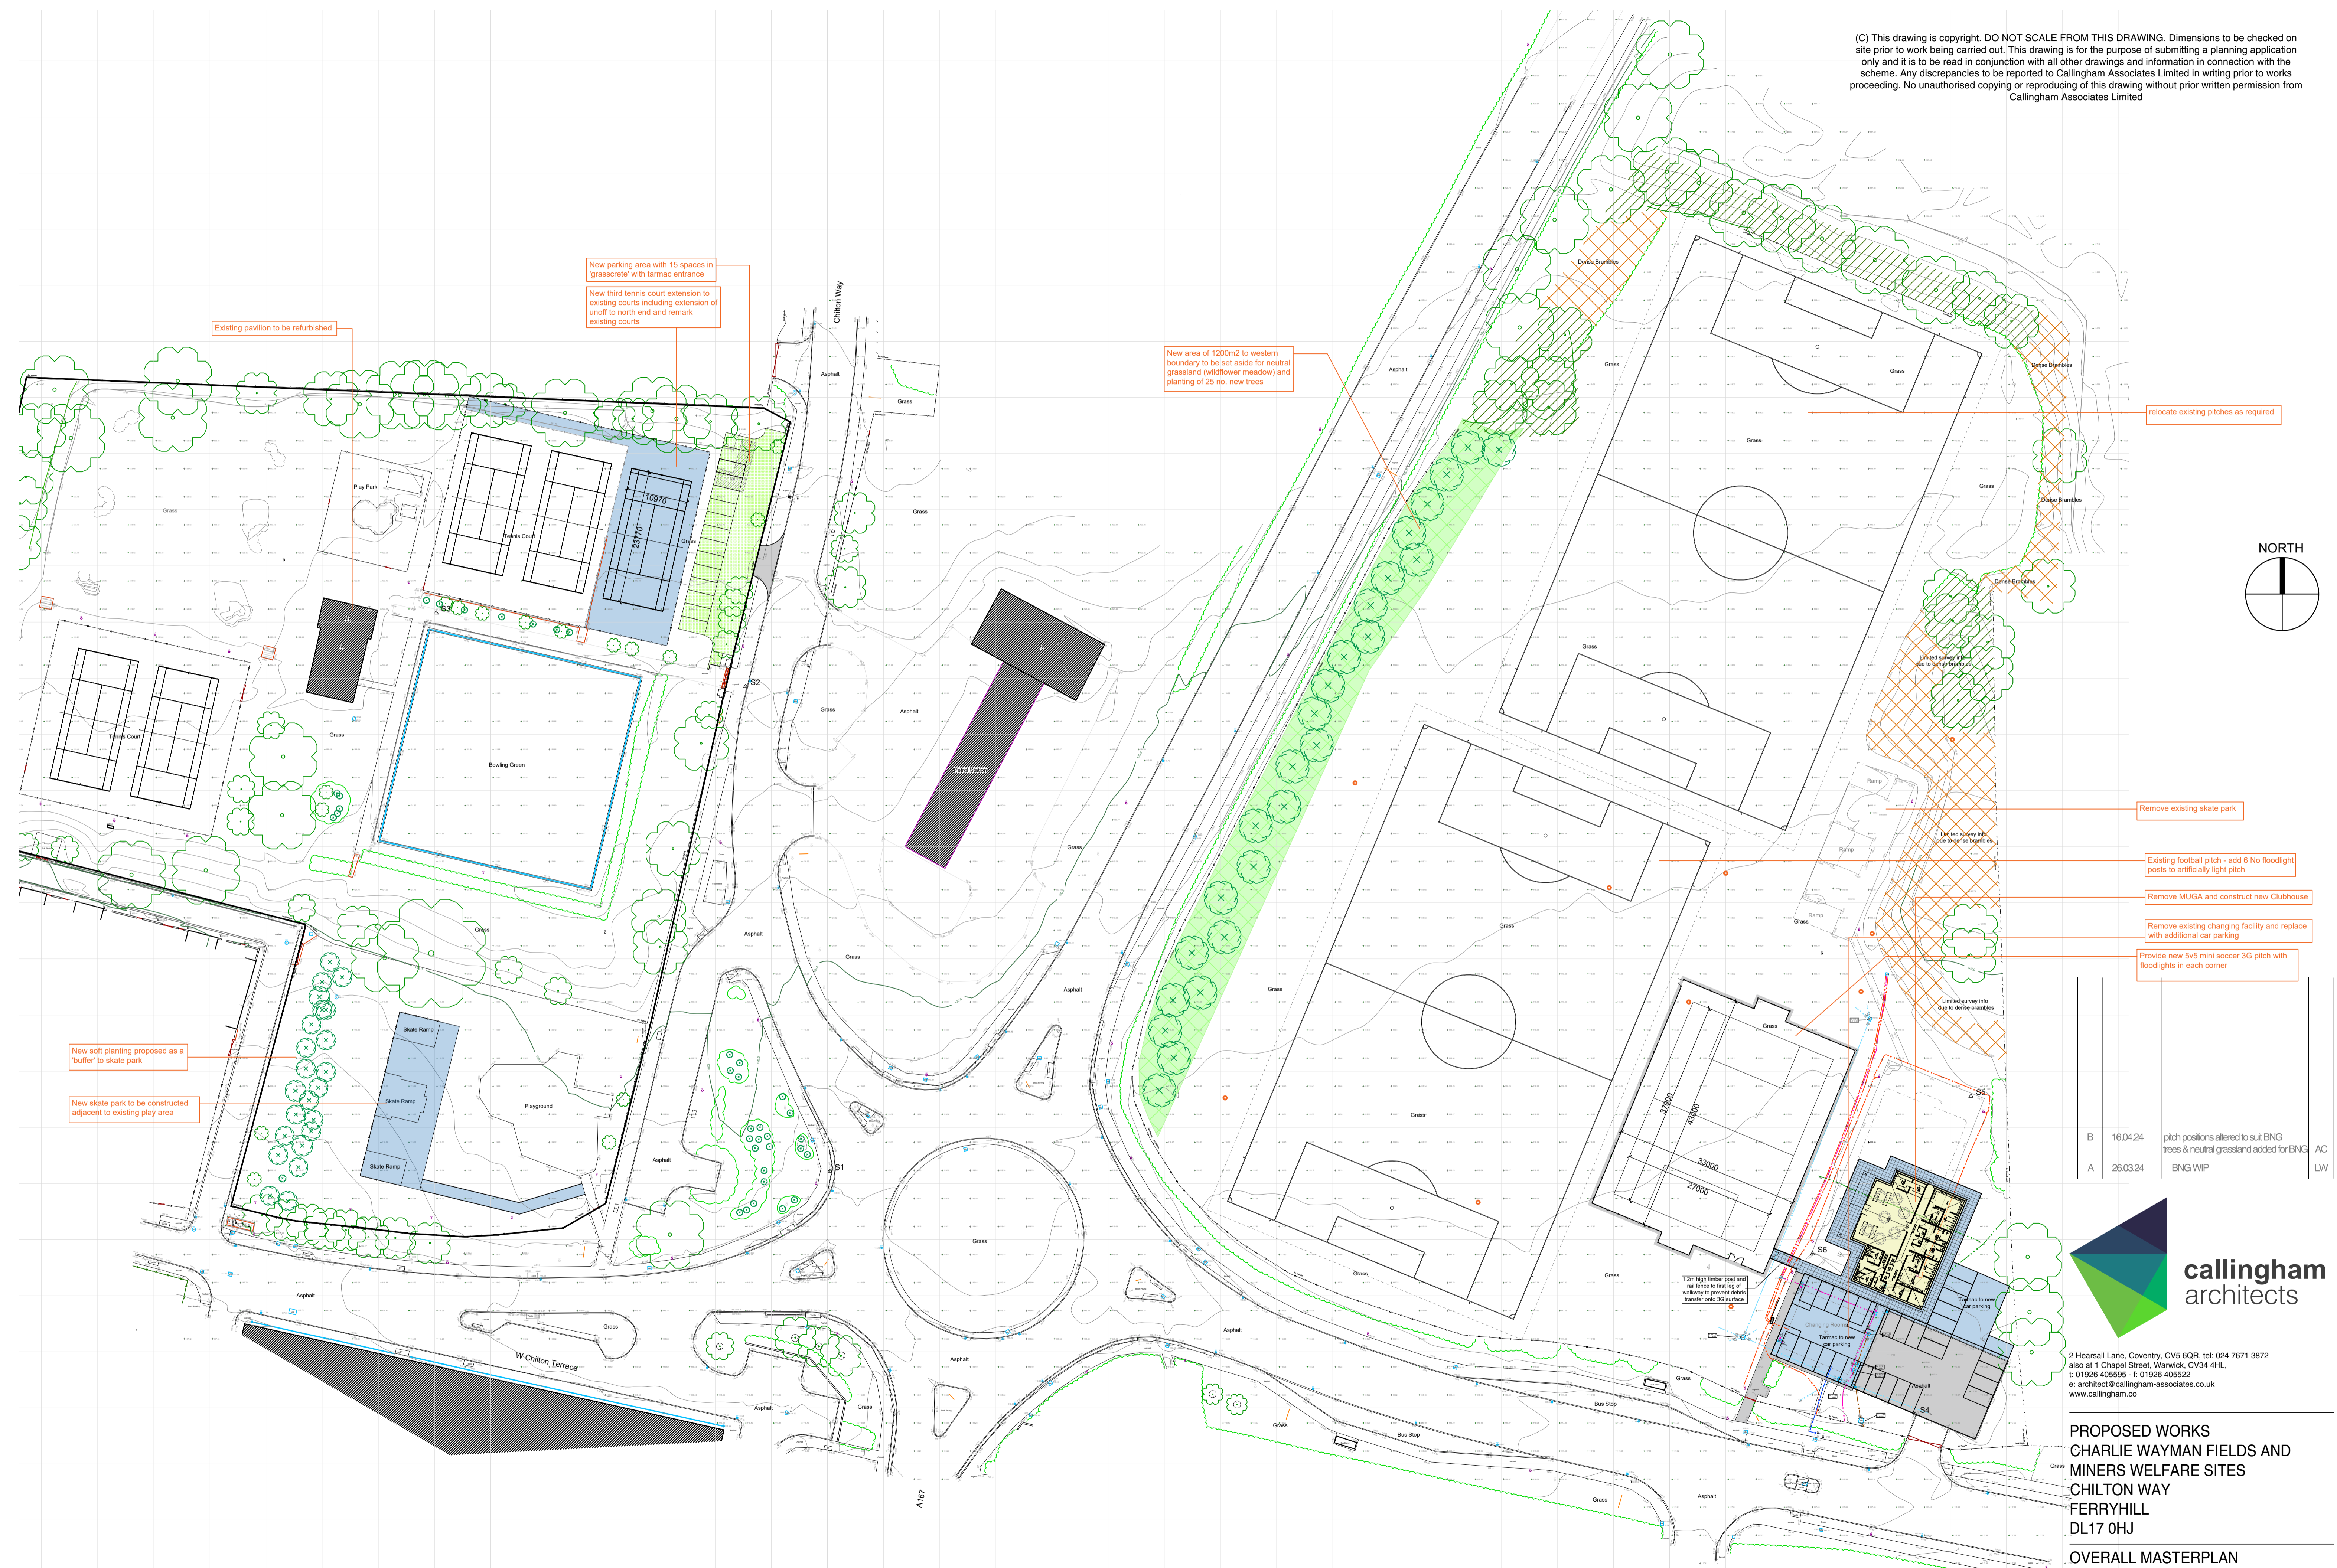

2 Hearsall Lane, Coventry, CV5 6QR, tel: 024 7671 3872
 also at 1 Chapel Street, Warwick, CV34 4HL,
 t: 01926 405595 - f: 01926 405522
 e: architect@callingham-associates.co.uk
 www.callingham.co

PROPOSED WORKS
 CHARLIE WYMAN FIELDS AND
 MINERS WELFARE SITES
 CHILTON WAY
 FERRYHILL
 DL17 0HJ

OVERALL MASTERPLAN
 scale: 1:500@A1 date: 16.08.23 drawn by: LC
 drg: **1329.06B** checked by: xx

Whole Site Plan 1:500
 0m 10m 20m