

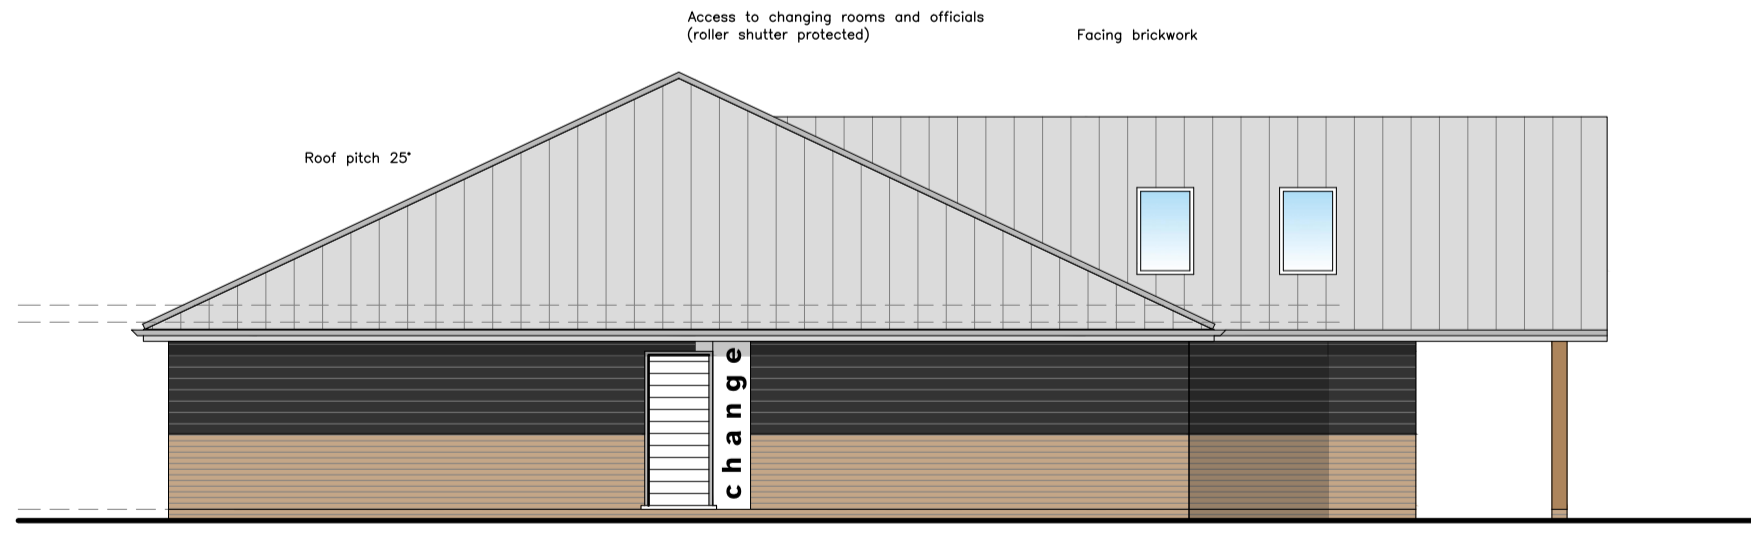
 
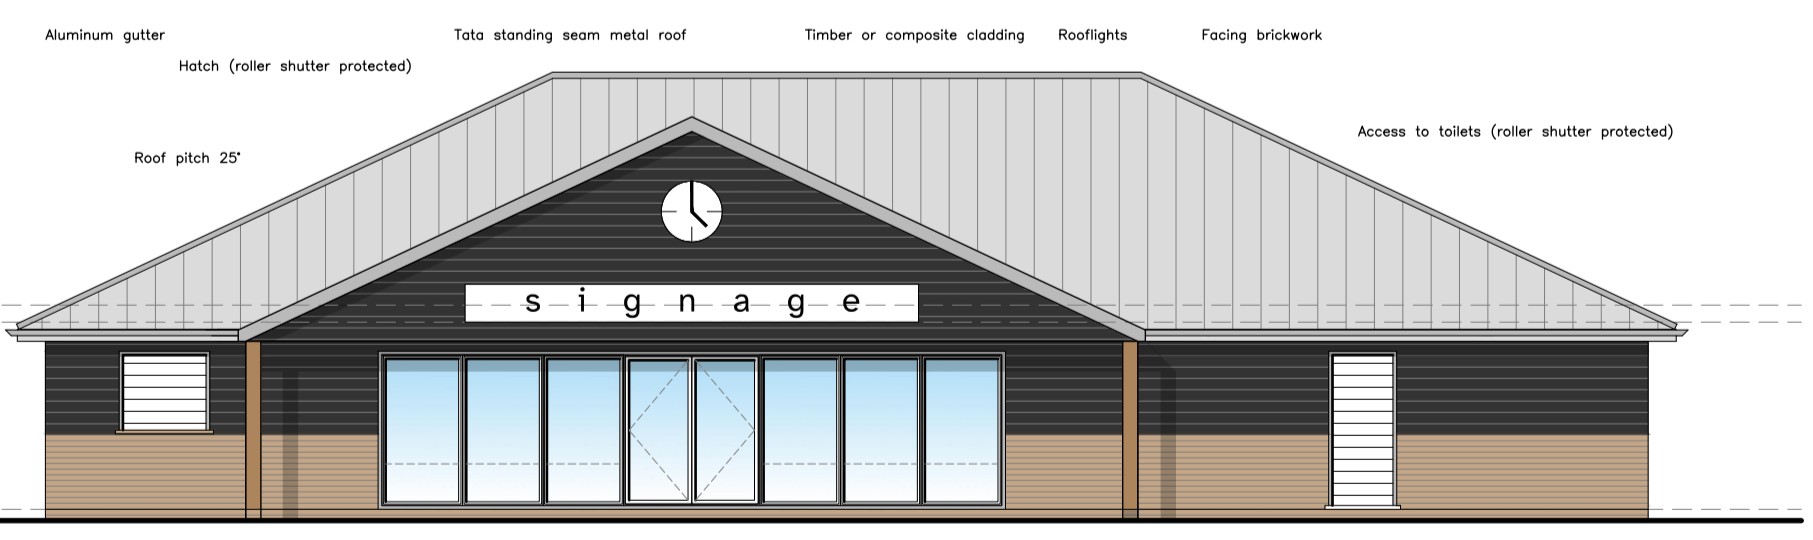
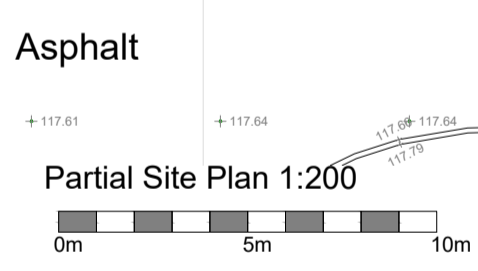
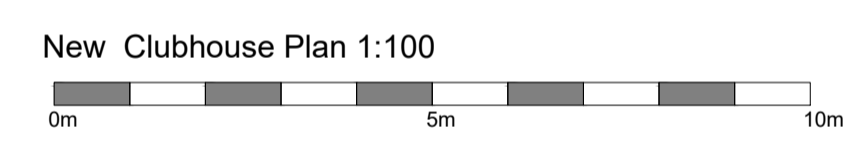



(C) This drawing is copyright. DO NOT SCALE FROM THIS DRAWING. Dimensions to be checked on site prior to work being carried out. This drawing is for the purpose of submitting a planning application only and it is to be read in conjunction with all other drawings and information in connection with the scheme. Any discrepancies to be reported to Callingham Associates Limited in writing prior to works proceeding. No unauthorised copying or reproducing of this drawing without prior written permission from Callingham Associates Limited

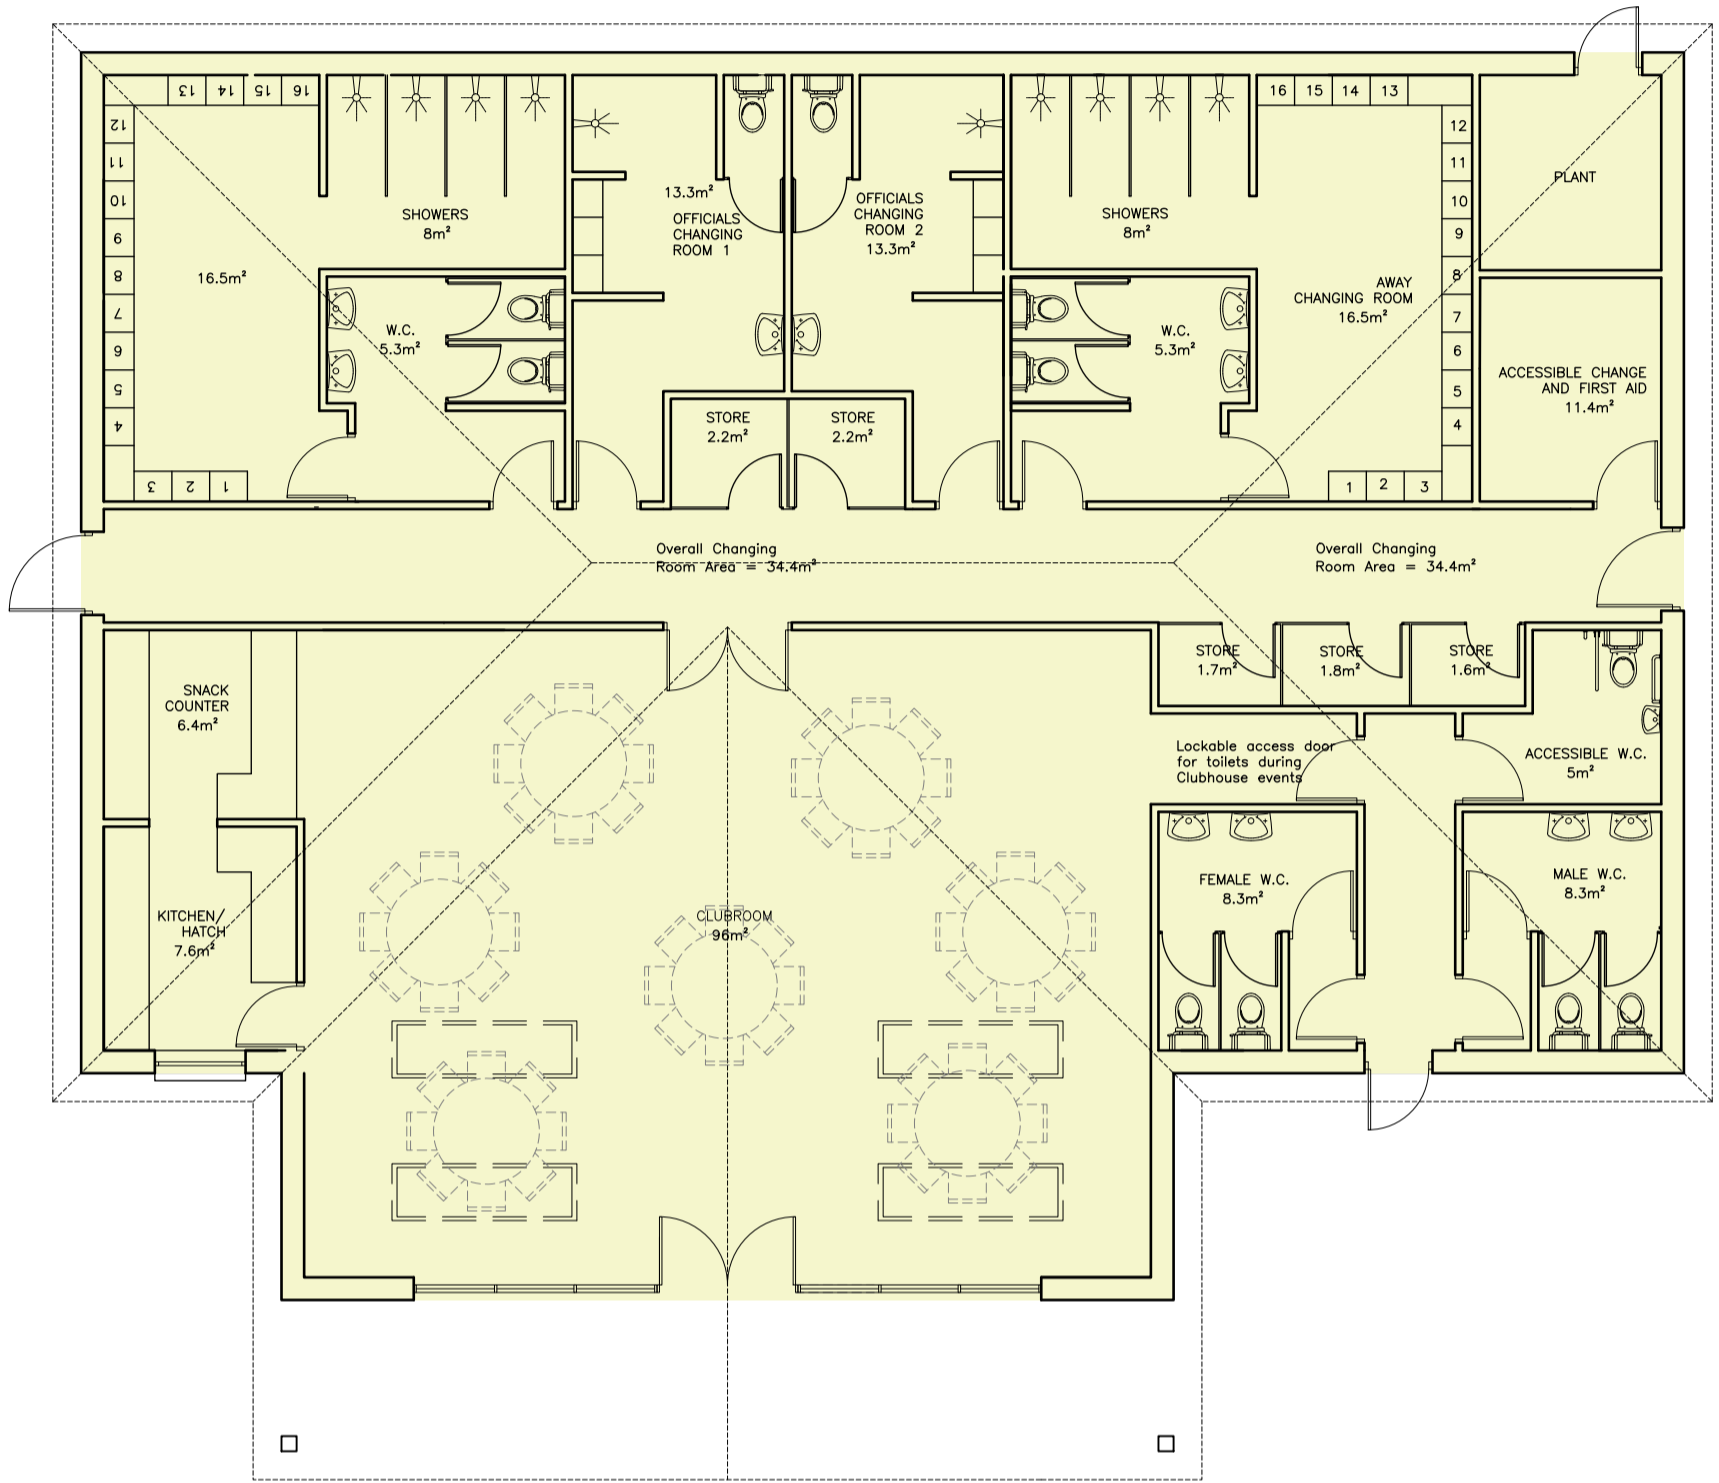

Side Elevation 1:100

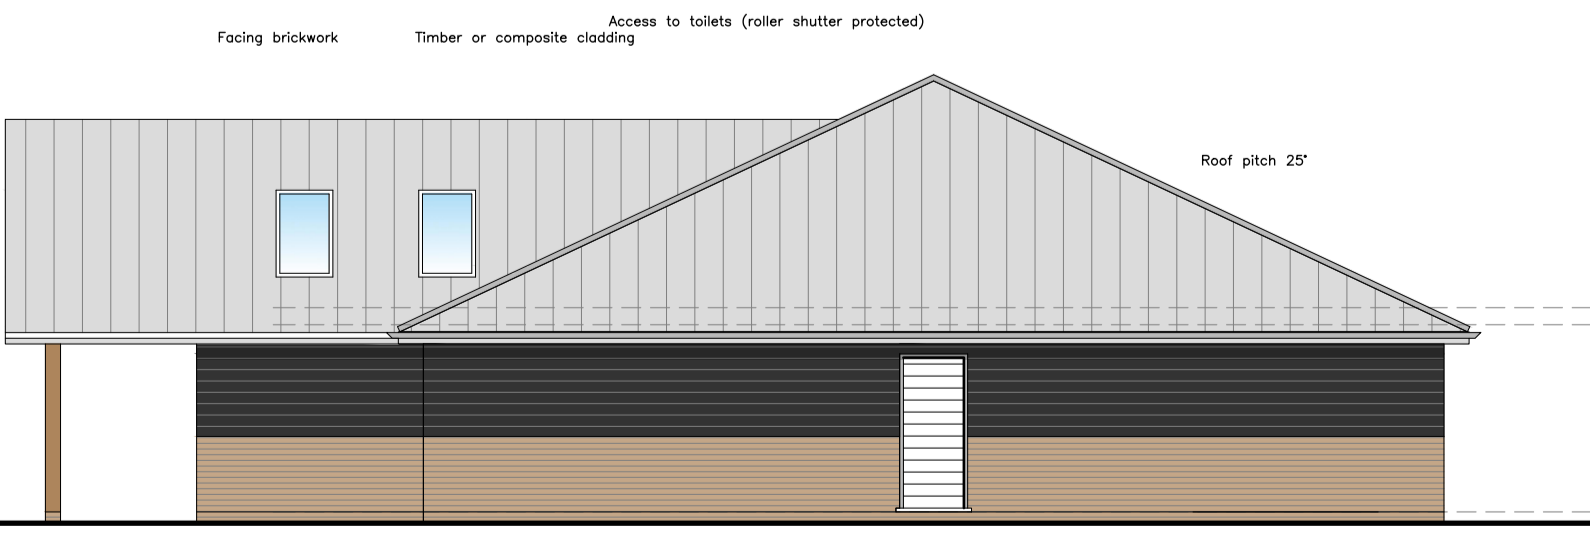

Side Elevation 1:100

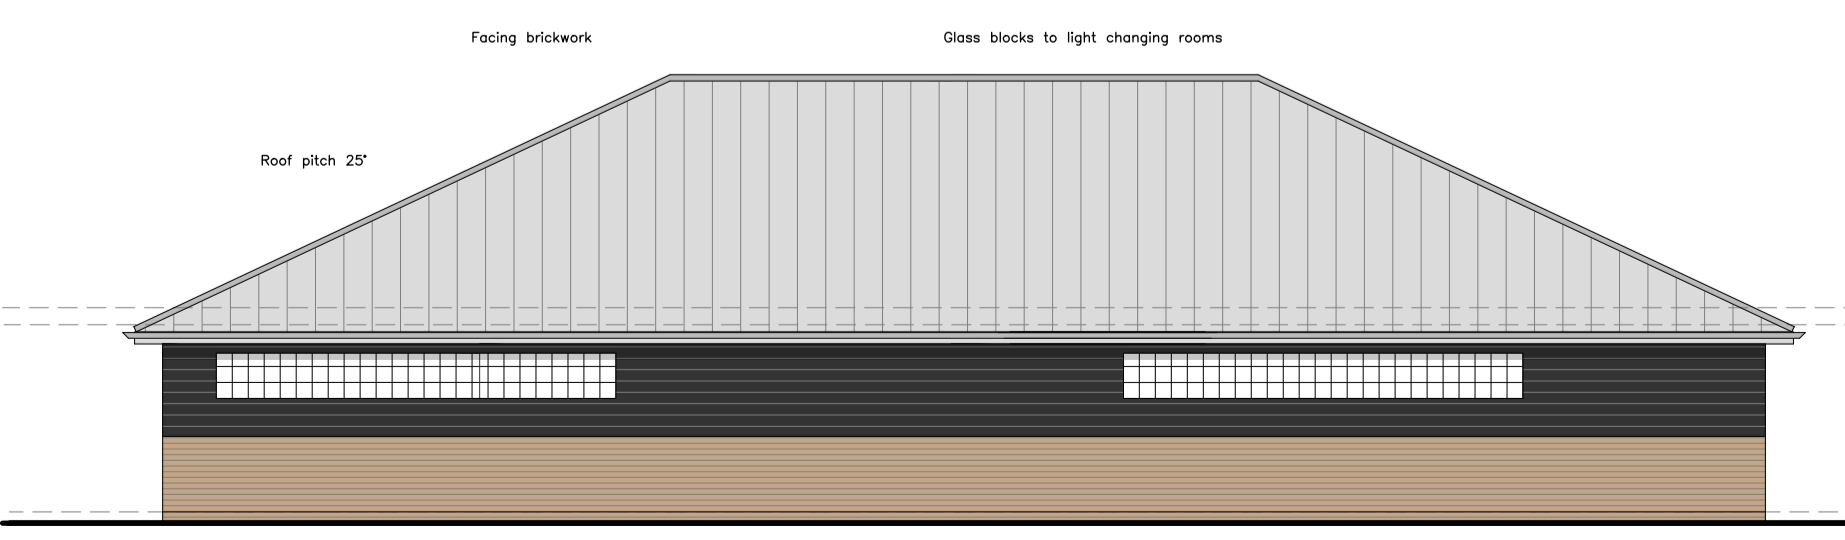

Rear Elevation 1:100

B	16.08.23	Post Meeting Amends	LC
A	03.08.23	Post Meeting Amends	LC



2 Hearsall Lane, Coventry, CV5 6QR, tel: 024 7671 3872
 also at 1 Chapel Street, Warwick, CV34 4HL,
 t: 01926 405595 - f: 01926 405522
 e: architect@callingham-associates.co.uk
 www.callingham.co

PROPOSED WORKS
 CHARLIE WAYMAN FIELDS AND
 MINERS WELFARE SITES
 CHILTON WAY
 FERRYHILL
 DL17 0HJ

PROPOSED CLUBHOUSE

scale: VAR@A1 date:03.08.23 drawn by: LC
 drg: 1329.03B checked by: xx