




FRONT ELEVATION
SCALE 1:100

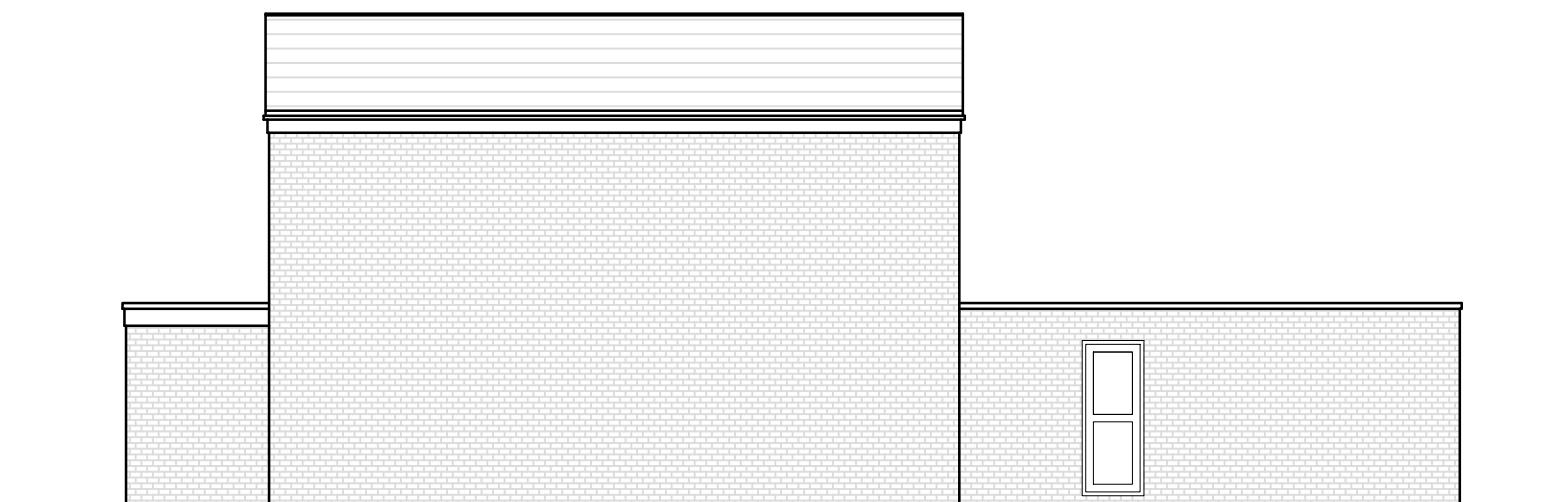

SIDE ELEVATION
SCALE 1:100

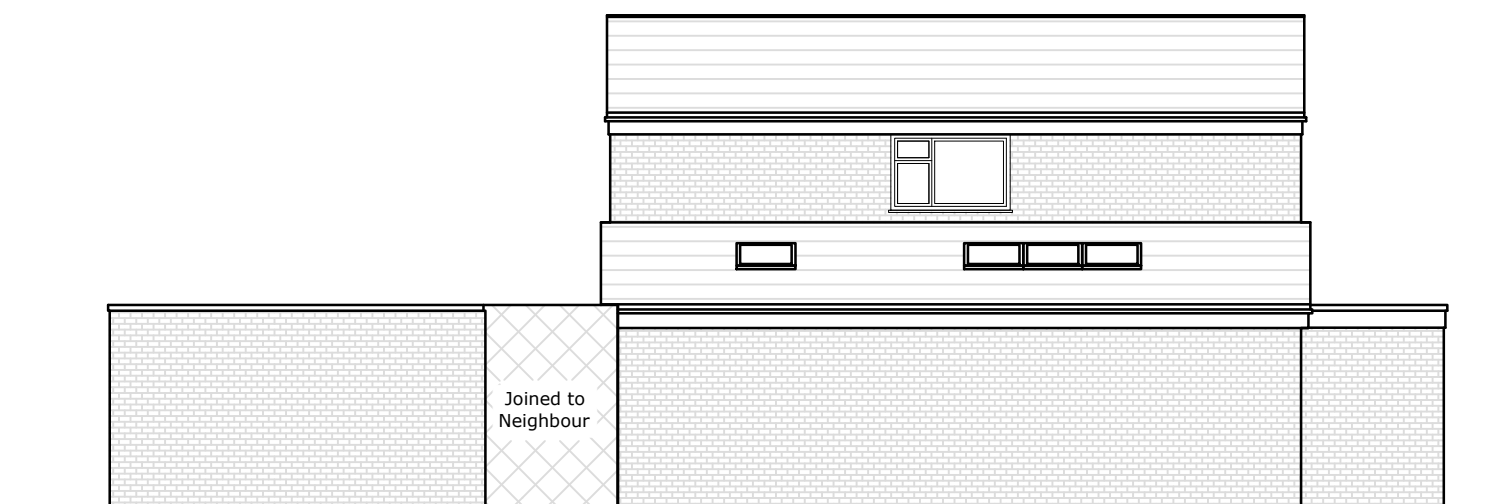

SIDE ELEVATION
SCALE 1:100

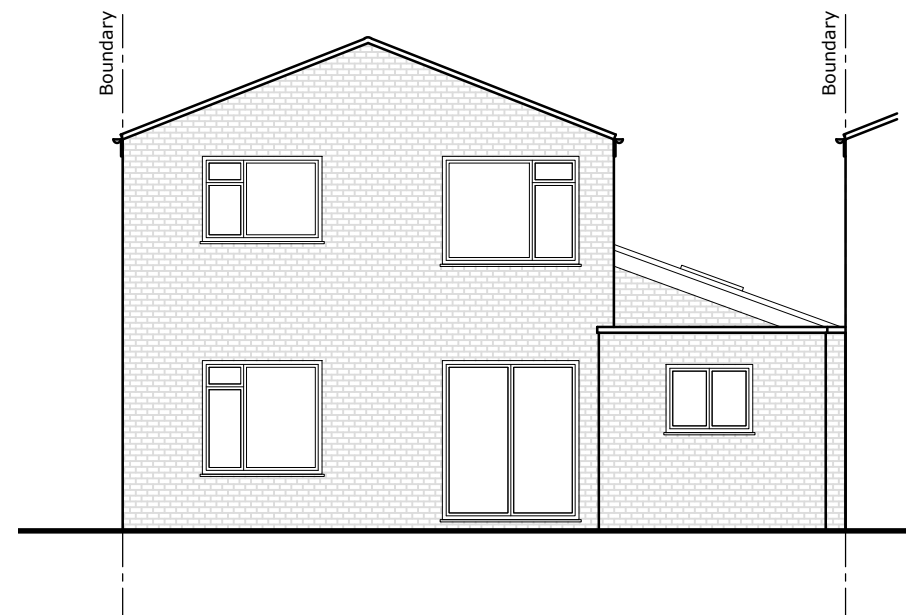

REAR ELEVATION
SCALE 1:100

JAKE UNDERWOOD
PLANNING & BUILDING DRAWINGS

PROJECT:
80 Warren Rise, Frimley GU16 8SW

DETAIL:
PROPOSED ELEVATIONS

PLANNING PERMISSION

JOB No: 2419	DRG No: 005
SCALE @ A3: 1:100	REV: A

CONTACT:
JAKE UNDERWOOD
Web: www.jakeunderwood.com
Email: info@jakeunderwood.com
Phone: 07784927778

JDN CONSTRUCTION

