



PROPOSED GROUND FLOOR PLAN  
SCALE 1:100

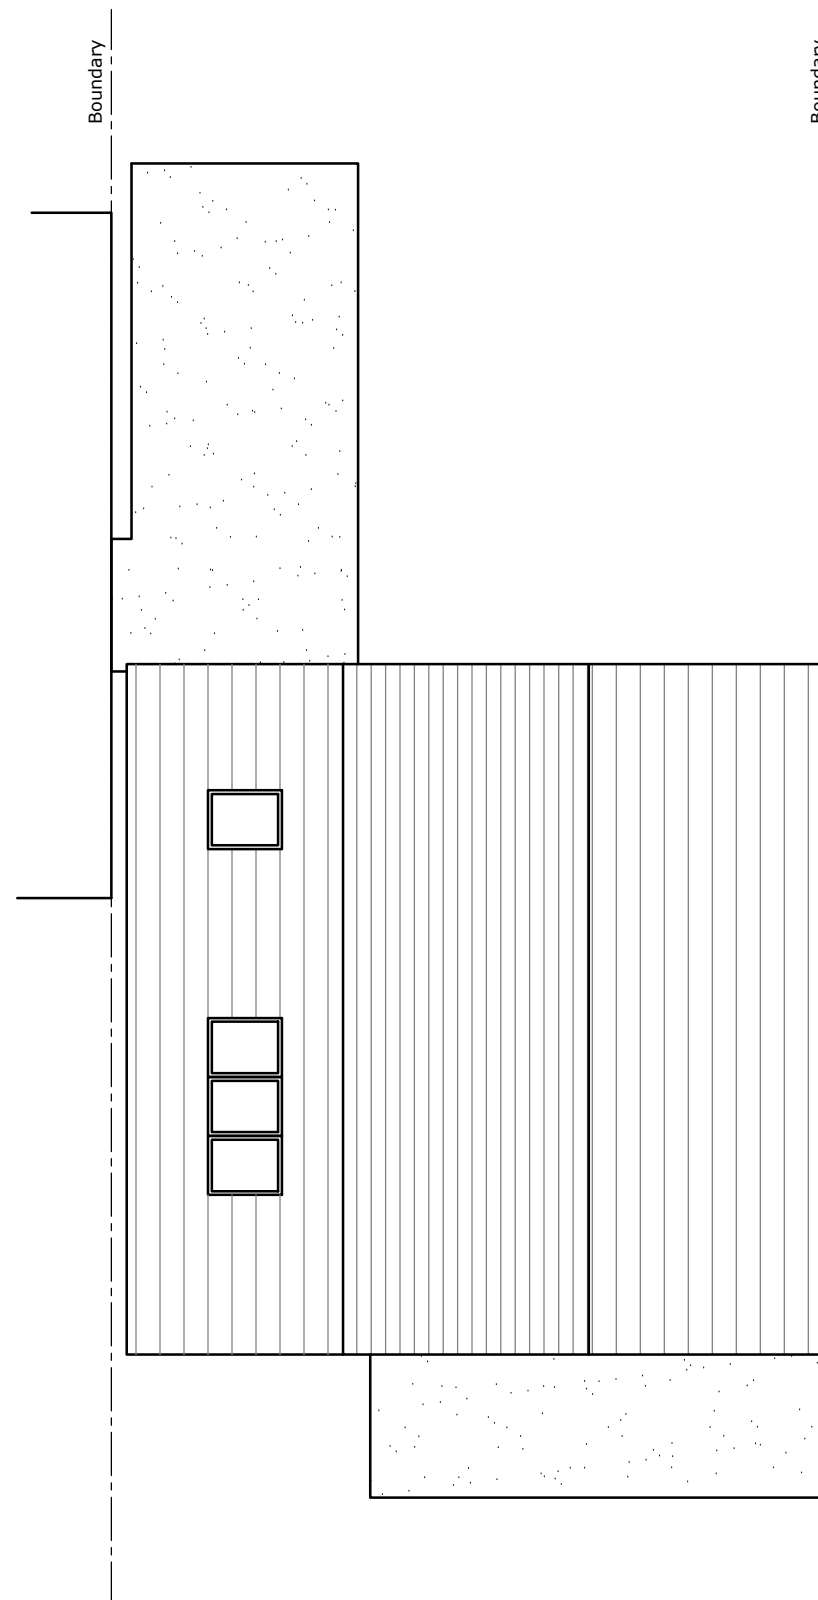

PROPOSED ROOF PLAN  
SCALE 1:100

1 : 100 @ A3 

 

**JAKE**  
**UNDERWOOD**  
PLANNING & BUILDING DRAWINGS

PROJECT:  
80 Warren Rise, Frimley GU16 8SW

DETAIL:  
PROPOSED PLANS

PLANNING PERMISSION

JOB No: 2419 | DRG No: 004  
SCALE @ A3: 1:100 | REV: A

CONTACT:  
JAKE UNDERWOOD  
Web: [www.jakeunderwood.com](http://www.jakeunderwood.com)  
Email: [info@jakeunderwood.com](mailto:info@jakeunderwood.com)  
Phone: 07784927778



**JDN CONSTRUCTION**