





1 Proposed Ground Floor
1:50

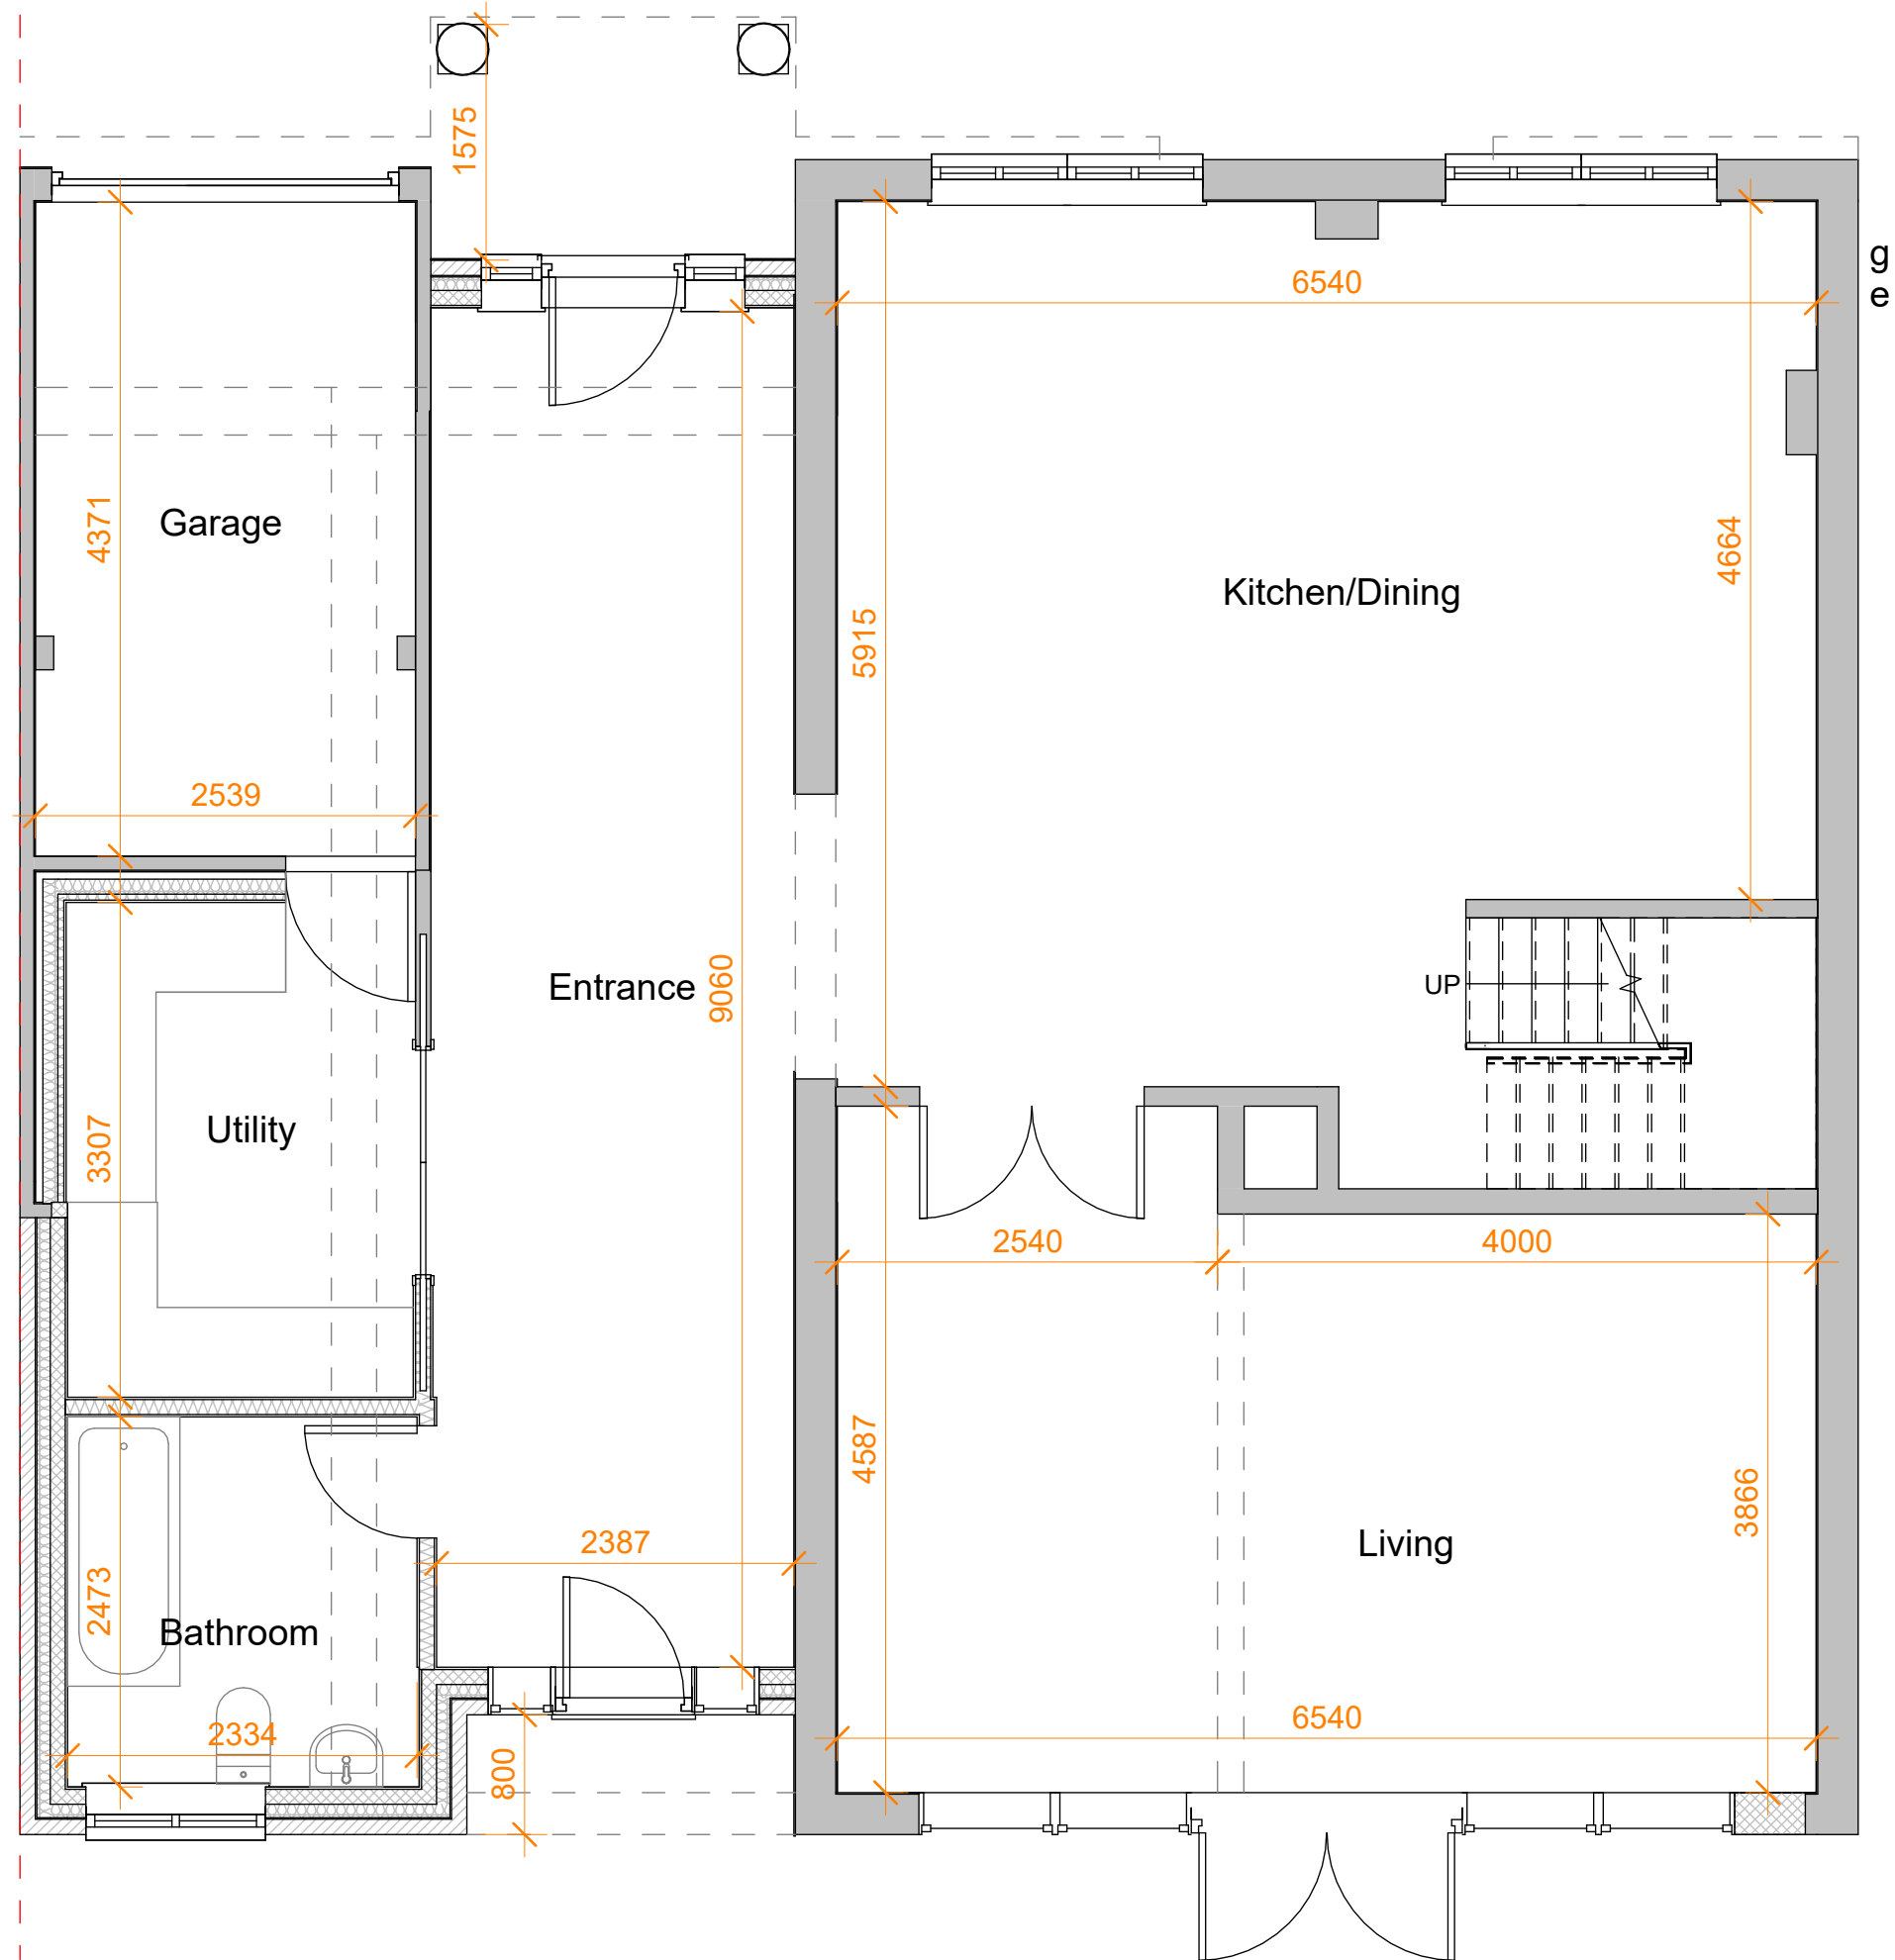

2 Proposed First Floor
1:50

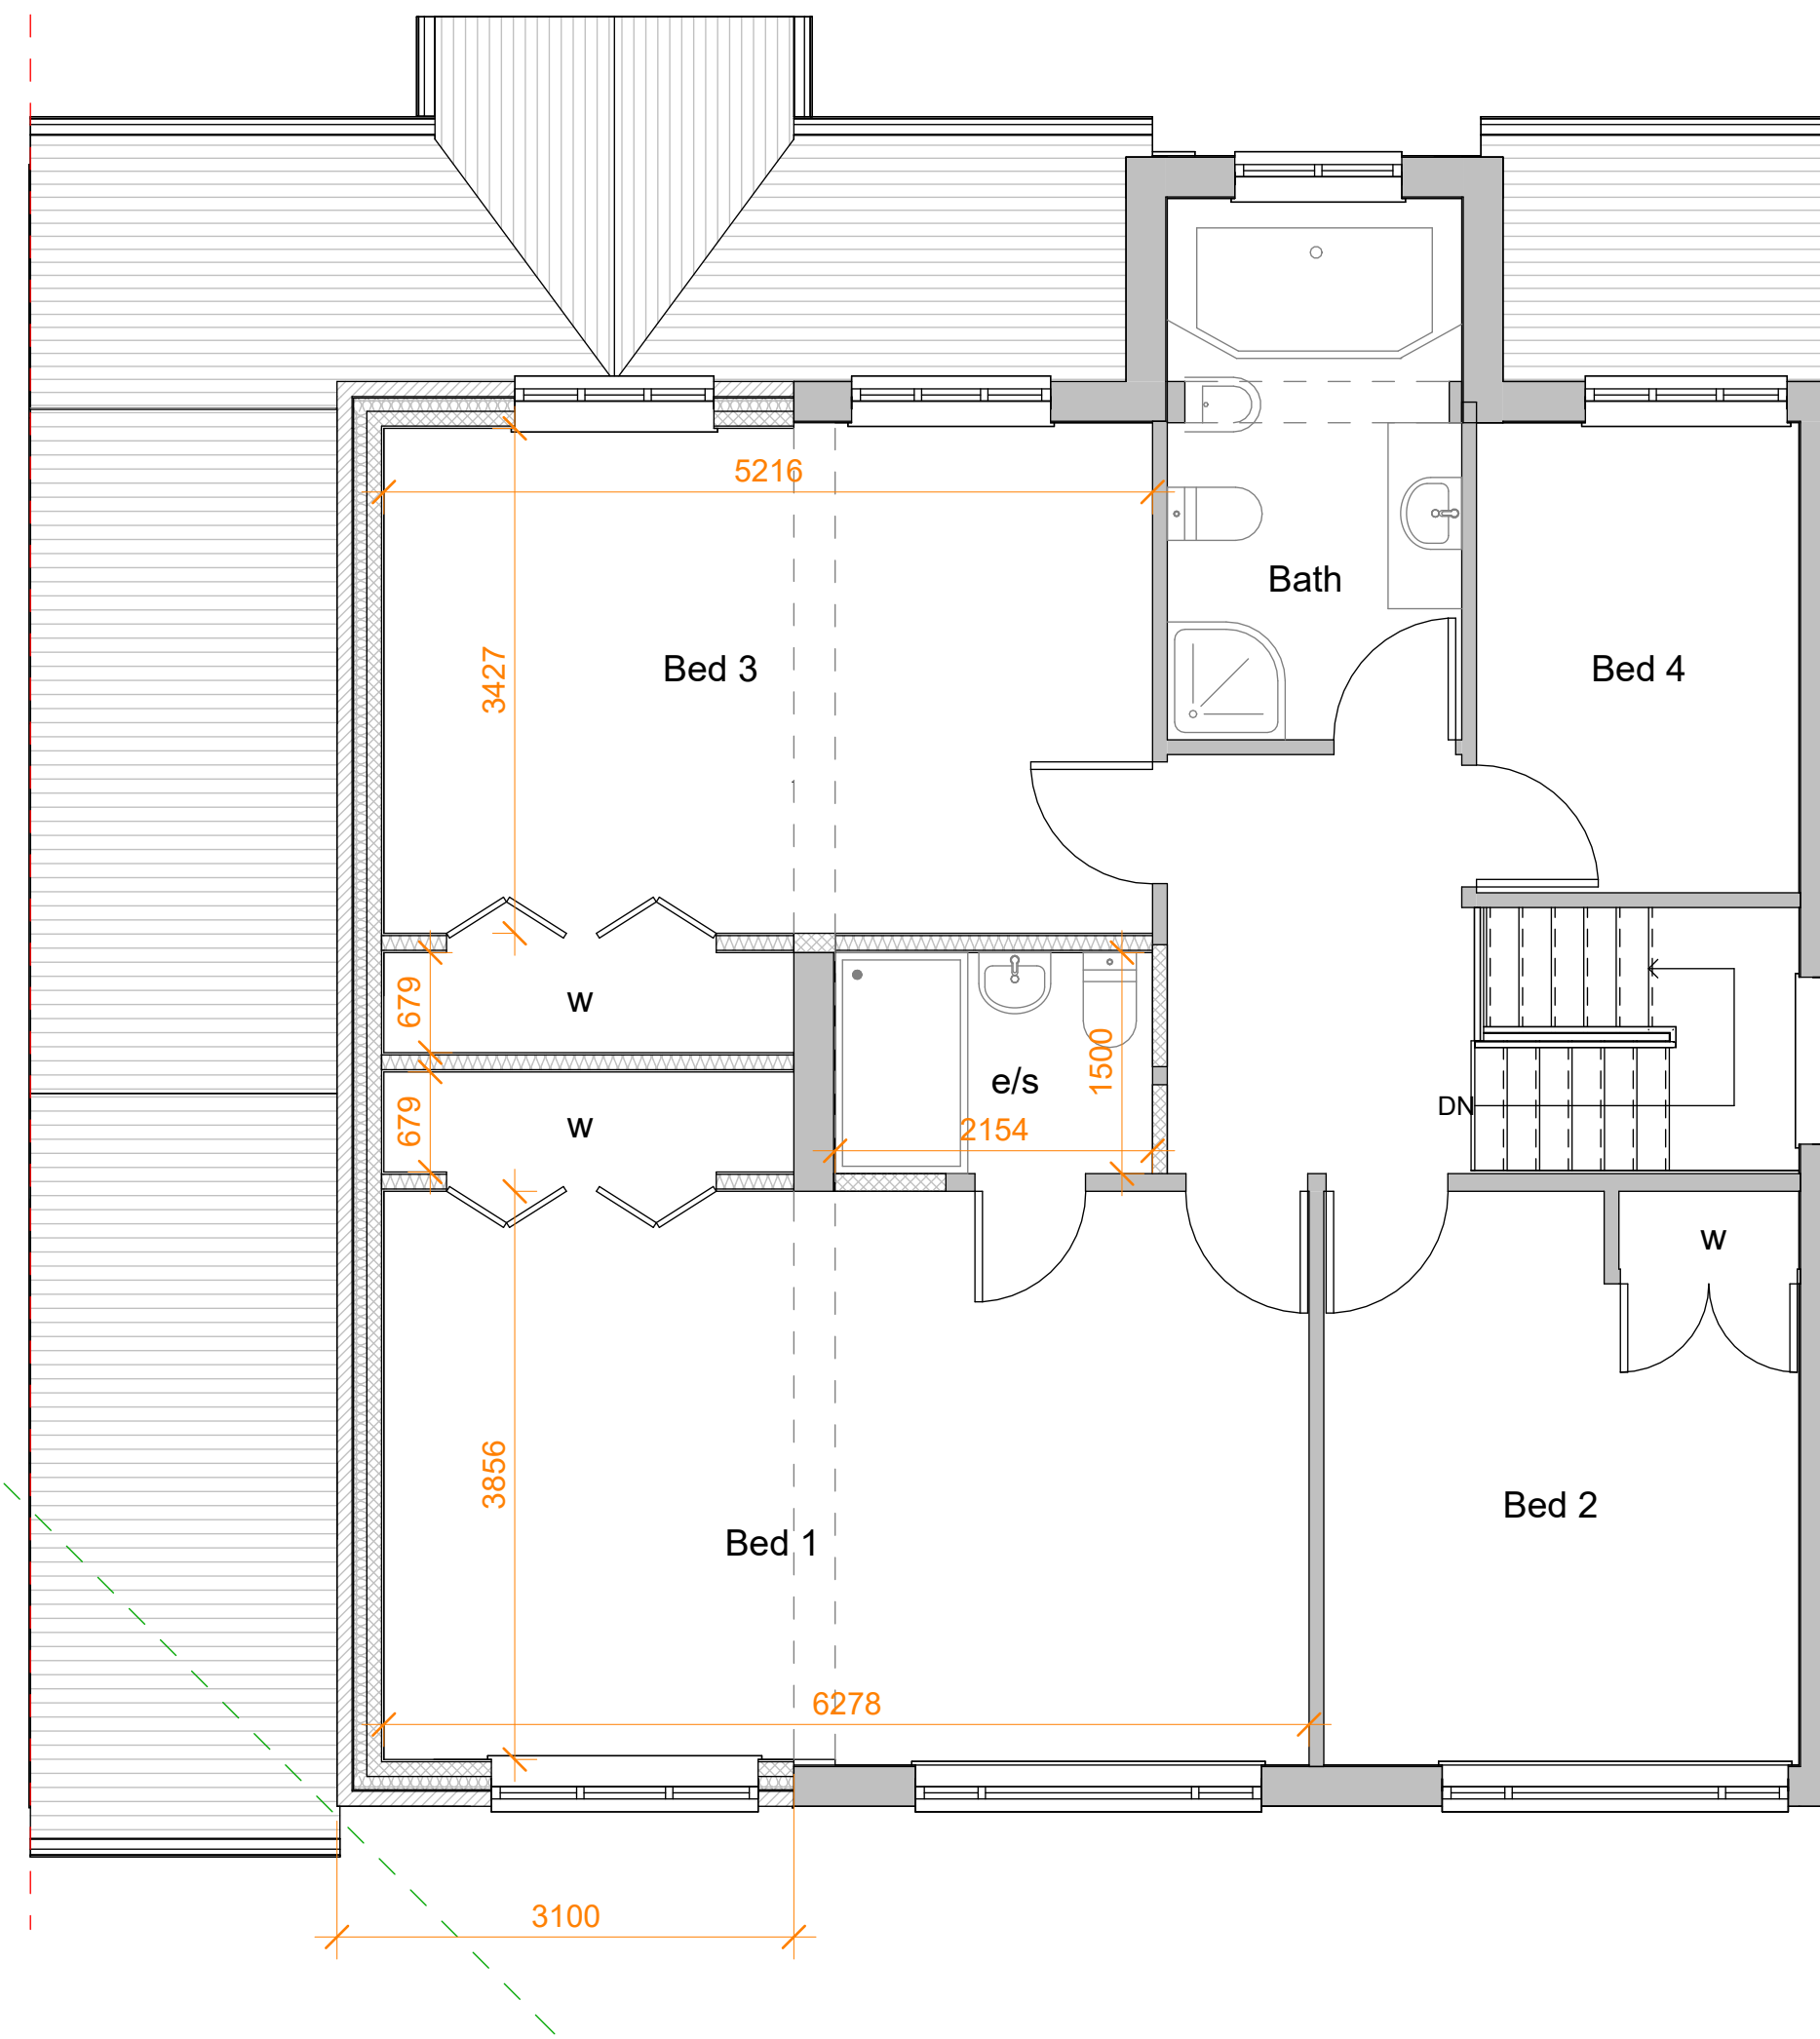

3 Proposed Roof Plan
1:100

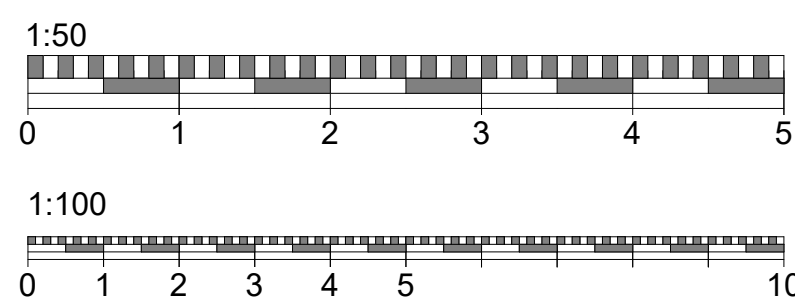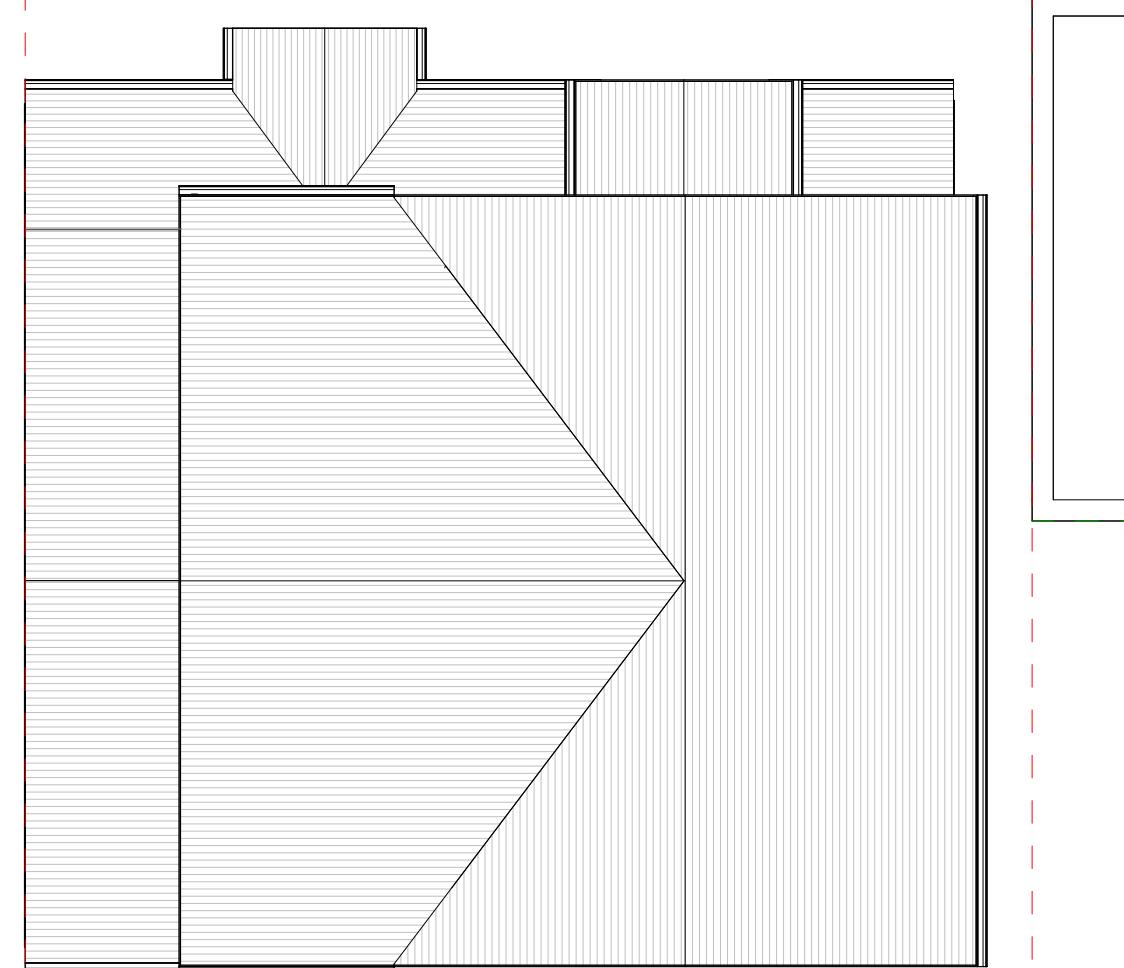

Do not scale from this drawing except for planning purpose. Contractor to verify all dimensions before setting out, commencing work or placing order



Project

8 Cairn Close
Camberley
GU15 1DR

Client Kerli

Drawing Title
Proposed Floor Plans and Roof

Project Ref	Layout Id	Rev.
3134	GA.03	03

Date: 22/04/2024 Scale: As indicated
@A1:


M3 Architectural Design Ltd
Basepoint Centres Limited
377-399 London Road
Camberley GU15 3HL

t: 01276 300024
e: info@m3architecturaldesign.co.uk
w: www.m3architecturaldesign.co.uk

© 2024 M3 Architectural Design Ltd




① Proposed Front Elevation
1:50

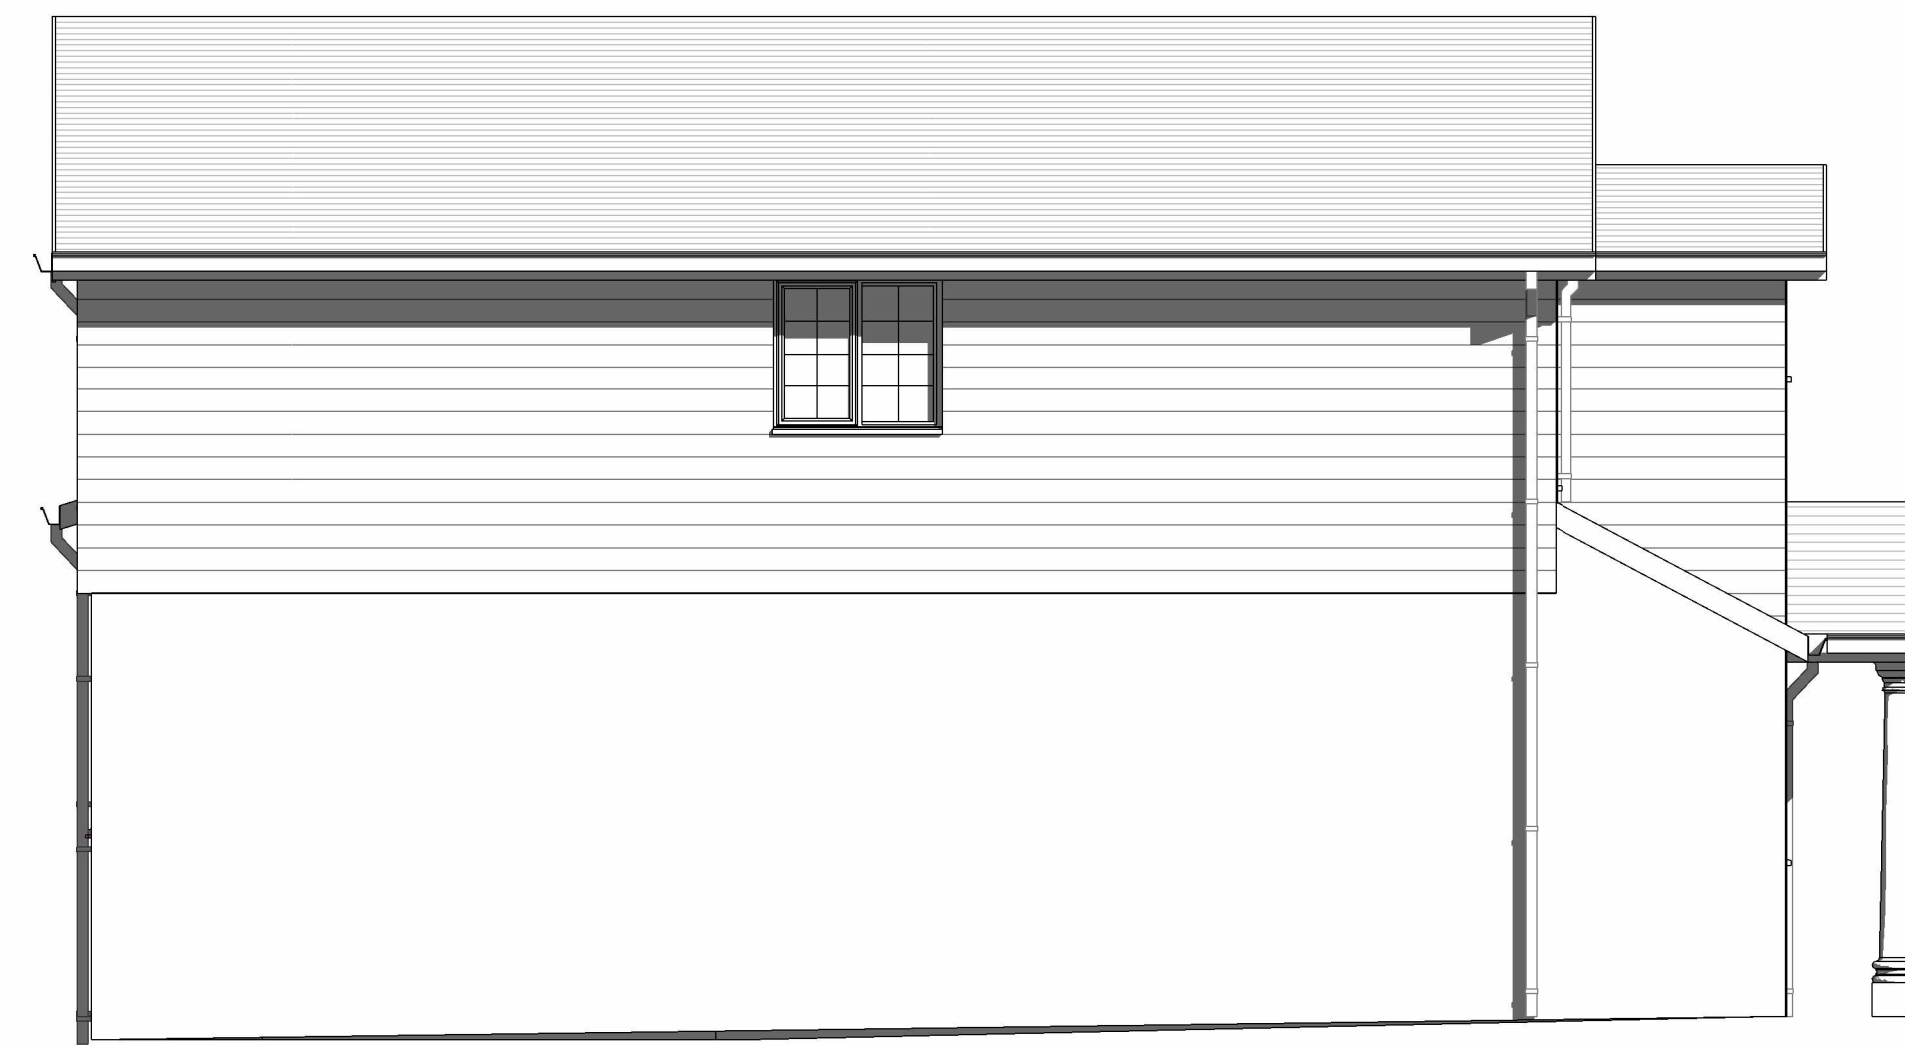

② Proposed Side Elevation_1
1:50



③ Proposed Rear Elevation
1:50

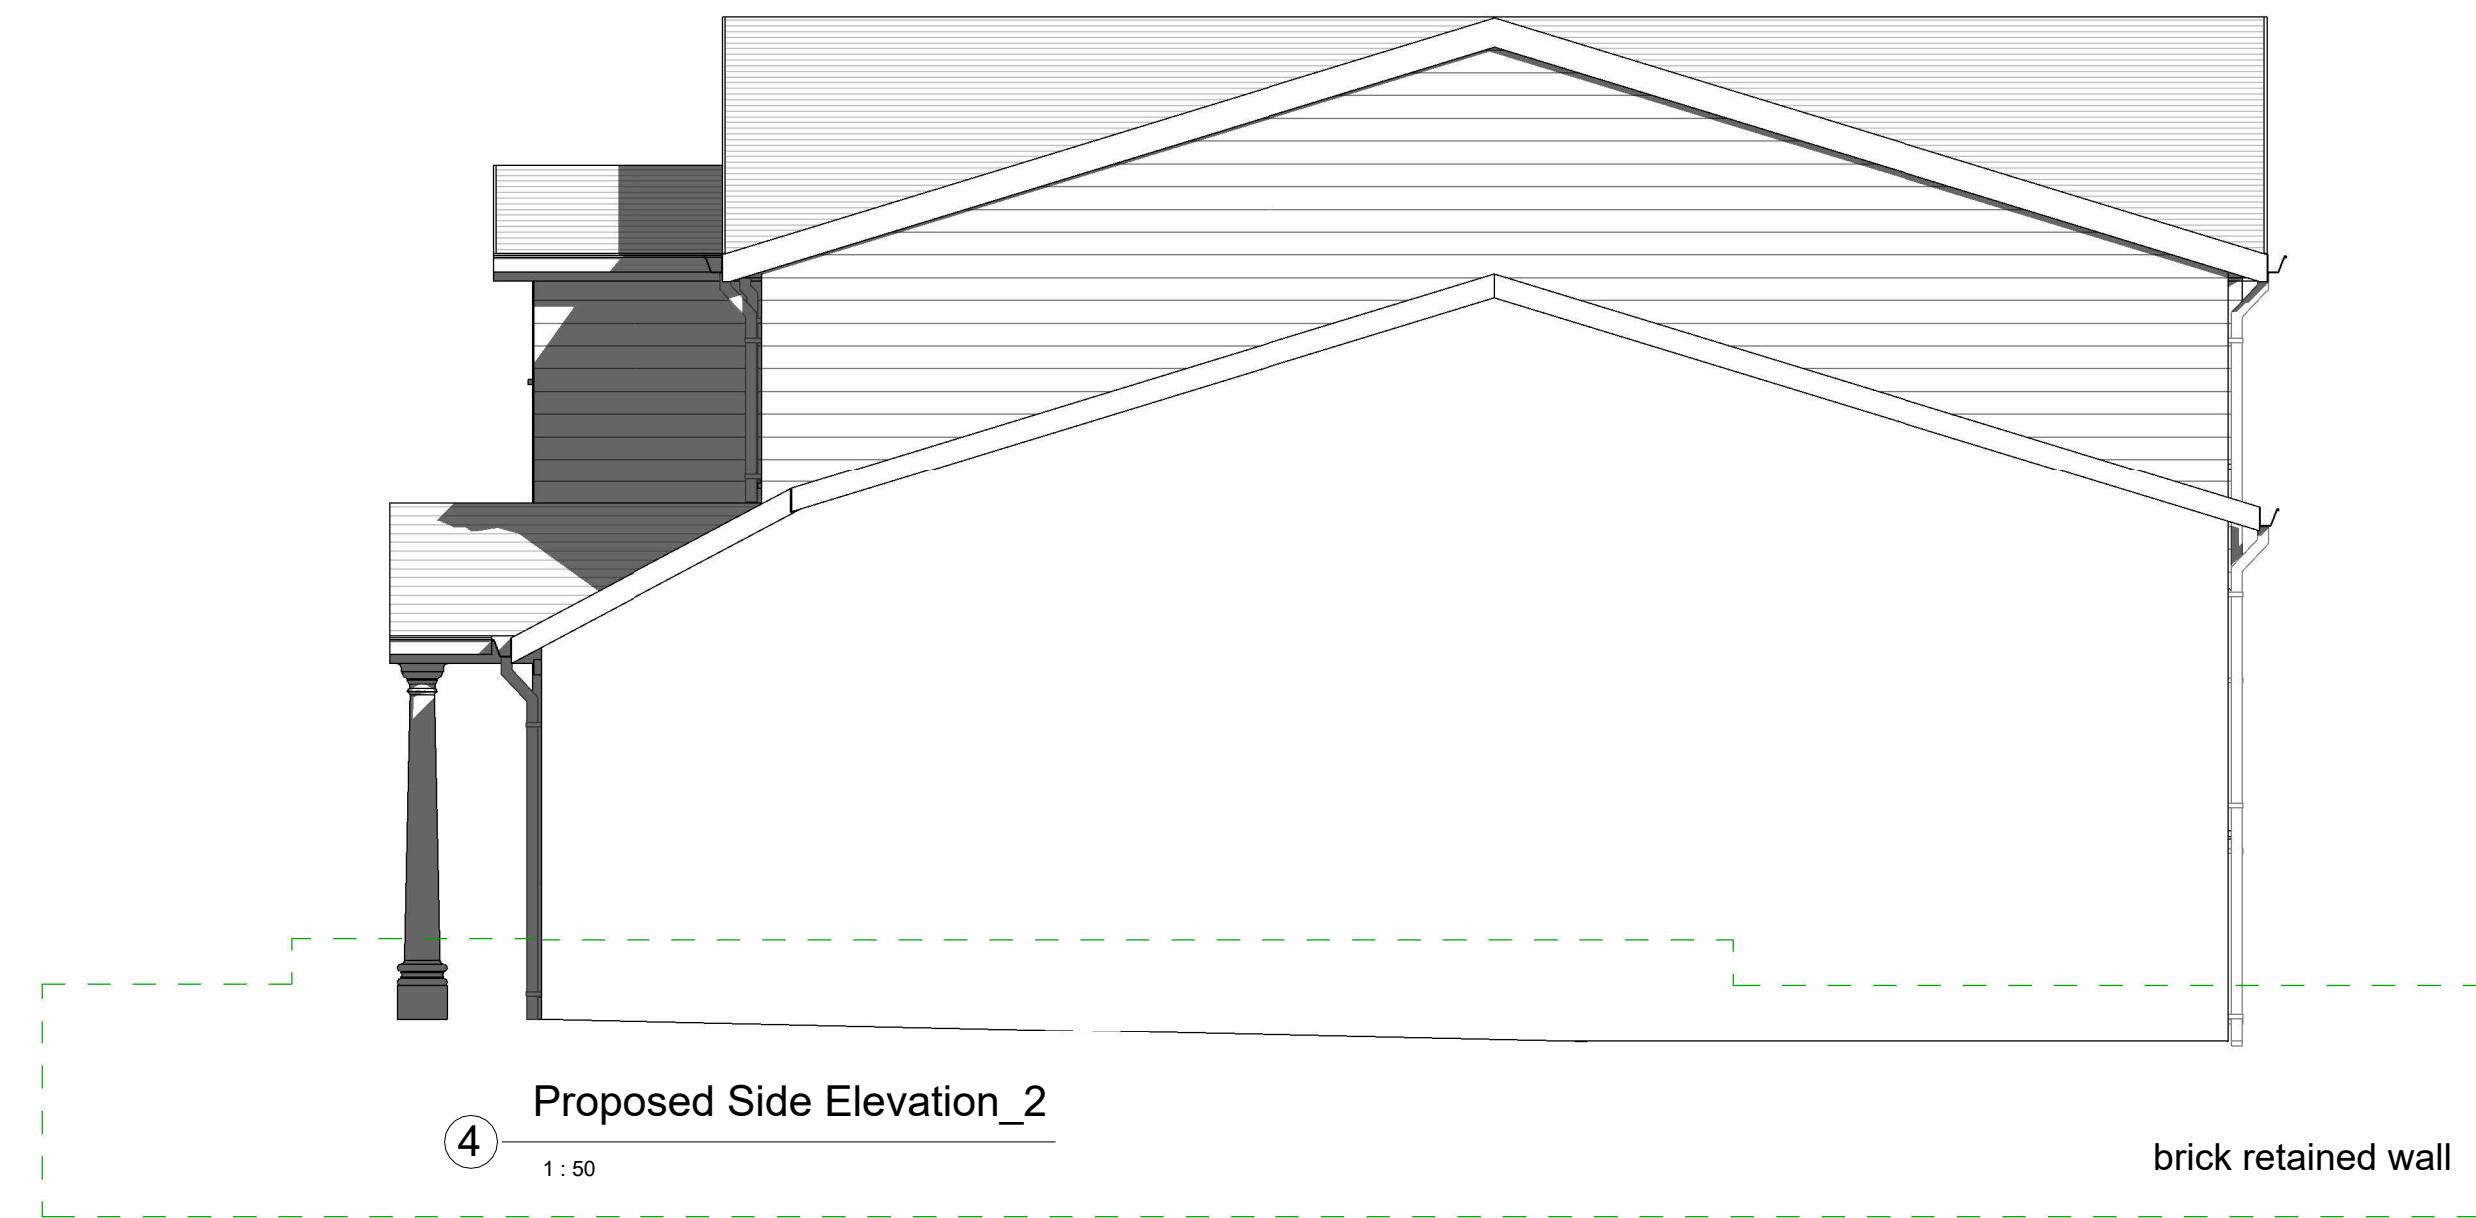

④ Proposed Side Elevation_2
1:50

brick retained wall


Do not scale from this drawing
except for planning purpose.
Contractor to verify all dimensions
before setting out,
commencing work or placing order



⑤ 3D View 1



⑥ 3D View 2

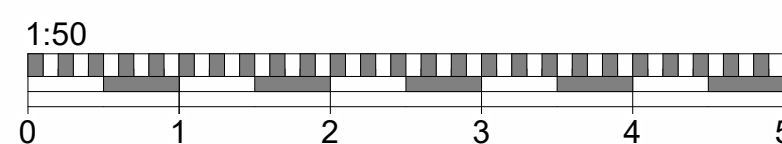

Project

8 Cairn Close
Camberley
GU15 1DR

Client Kerii

Drawing Title
Proposed Elevations

Project Ref	Layout Id	Rev.
3134	GA.04	03

Date: 22/04/2024 Scale @A1: 1:50

M3 Architectural Design Ltd
Basepoint Centres Limited
377-399 London Road
Camberley GU15 3HL

t: 01276 300024
e: info@m3architecturaldesign.co.uk
w: www.m3architecturaldesign.co.uk

© 2024 M3 Architectural Design Ltd