



**General Notes:**


THIS DRAWING IS THE COPYRIGHT OF BARRY REYNOLDS. FIGURED DIMENSIONS TO BE TAKEN IN PREFERENCE TO THOSE SCALED. ALL DIMENSIONS TO BE CHECKED ON SITE BEFORE ANY WORKS PROCEED. THE CONTRACTOR IS TO PROVIDE FULL SIZE SETTING OUT DRAWINGS BASED ON THE INFORMATION CONTAINED IN THIS DRAWING FOR THE DESIGNERS APPROVAL PRIOR TO COMMENCING MANUFACTURE. THE DRAWING IS ISSUED ON THE CONDITION THAT IT IS NOT REPRODUCED, RETAINED OR DISCLOSED TO ANY UNAUTHORISED PERSON EITHER WHOLLY OR IN PART WITHOUT THE WRITTEN CONSENT OF BARRY REYNOLDS. THIS DRAWING SHOULD BE READ IN CONJUNCTION WITH ALL RELATED DRAWINGS AND SPECIFICATIONS.

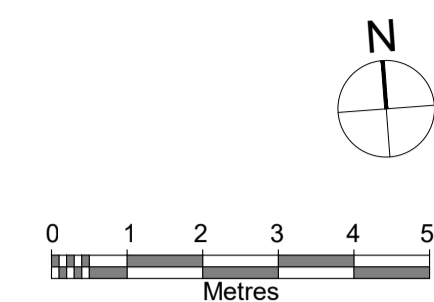


- LEGEND**
- RED LINE BOUNDARY IDENTIFIES THE SITE TO WHICH THESE WORKS APPLY
  - EXISTING WALLS THUS SHOWN
  - NEW WALLS THUS SHOWN
  - WHERE REQUIRED WORKS ARE SPECIFICALLY OUTLINED IN GREEN TO IDENTIFY THESE
  - REMOVALS AND DEMOLITIONS THUS MARKED

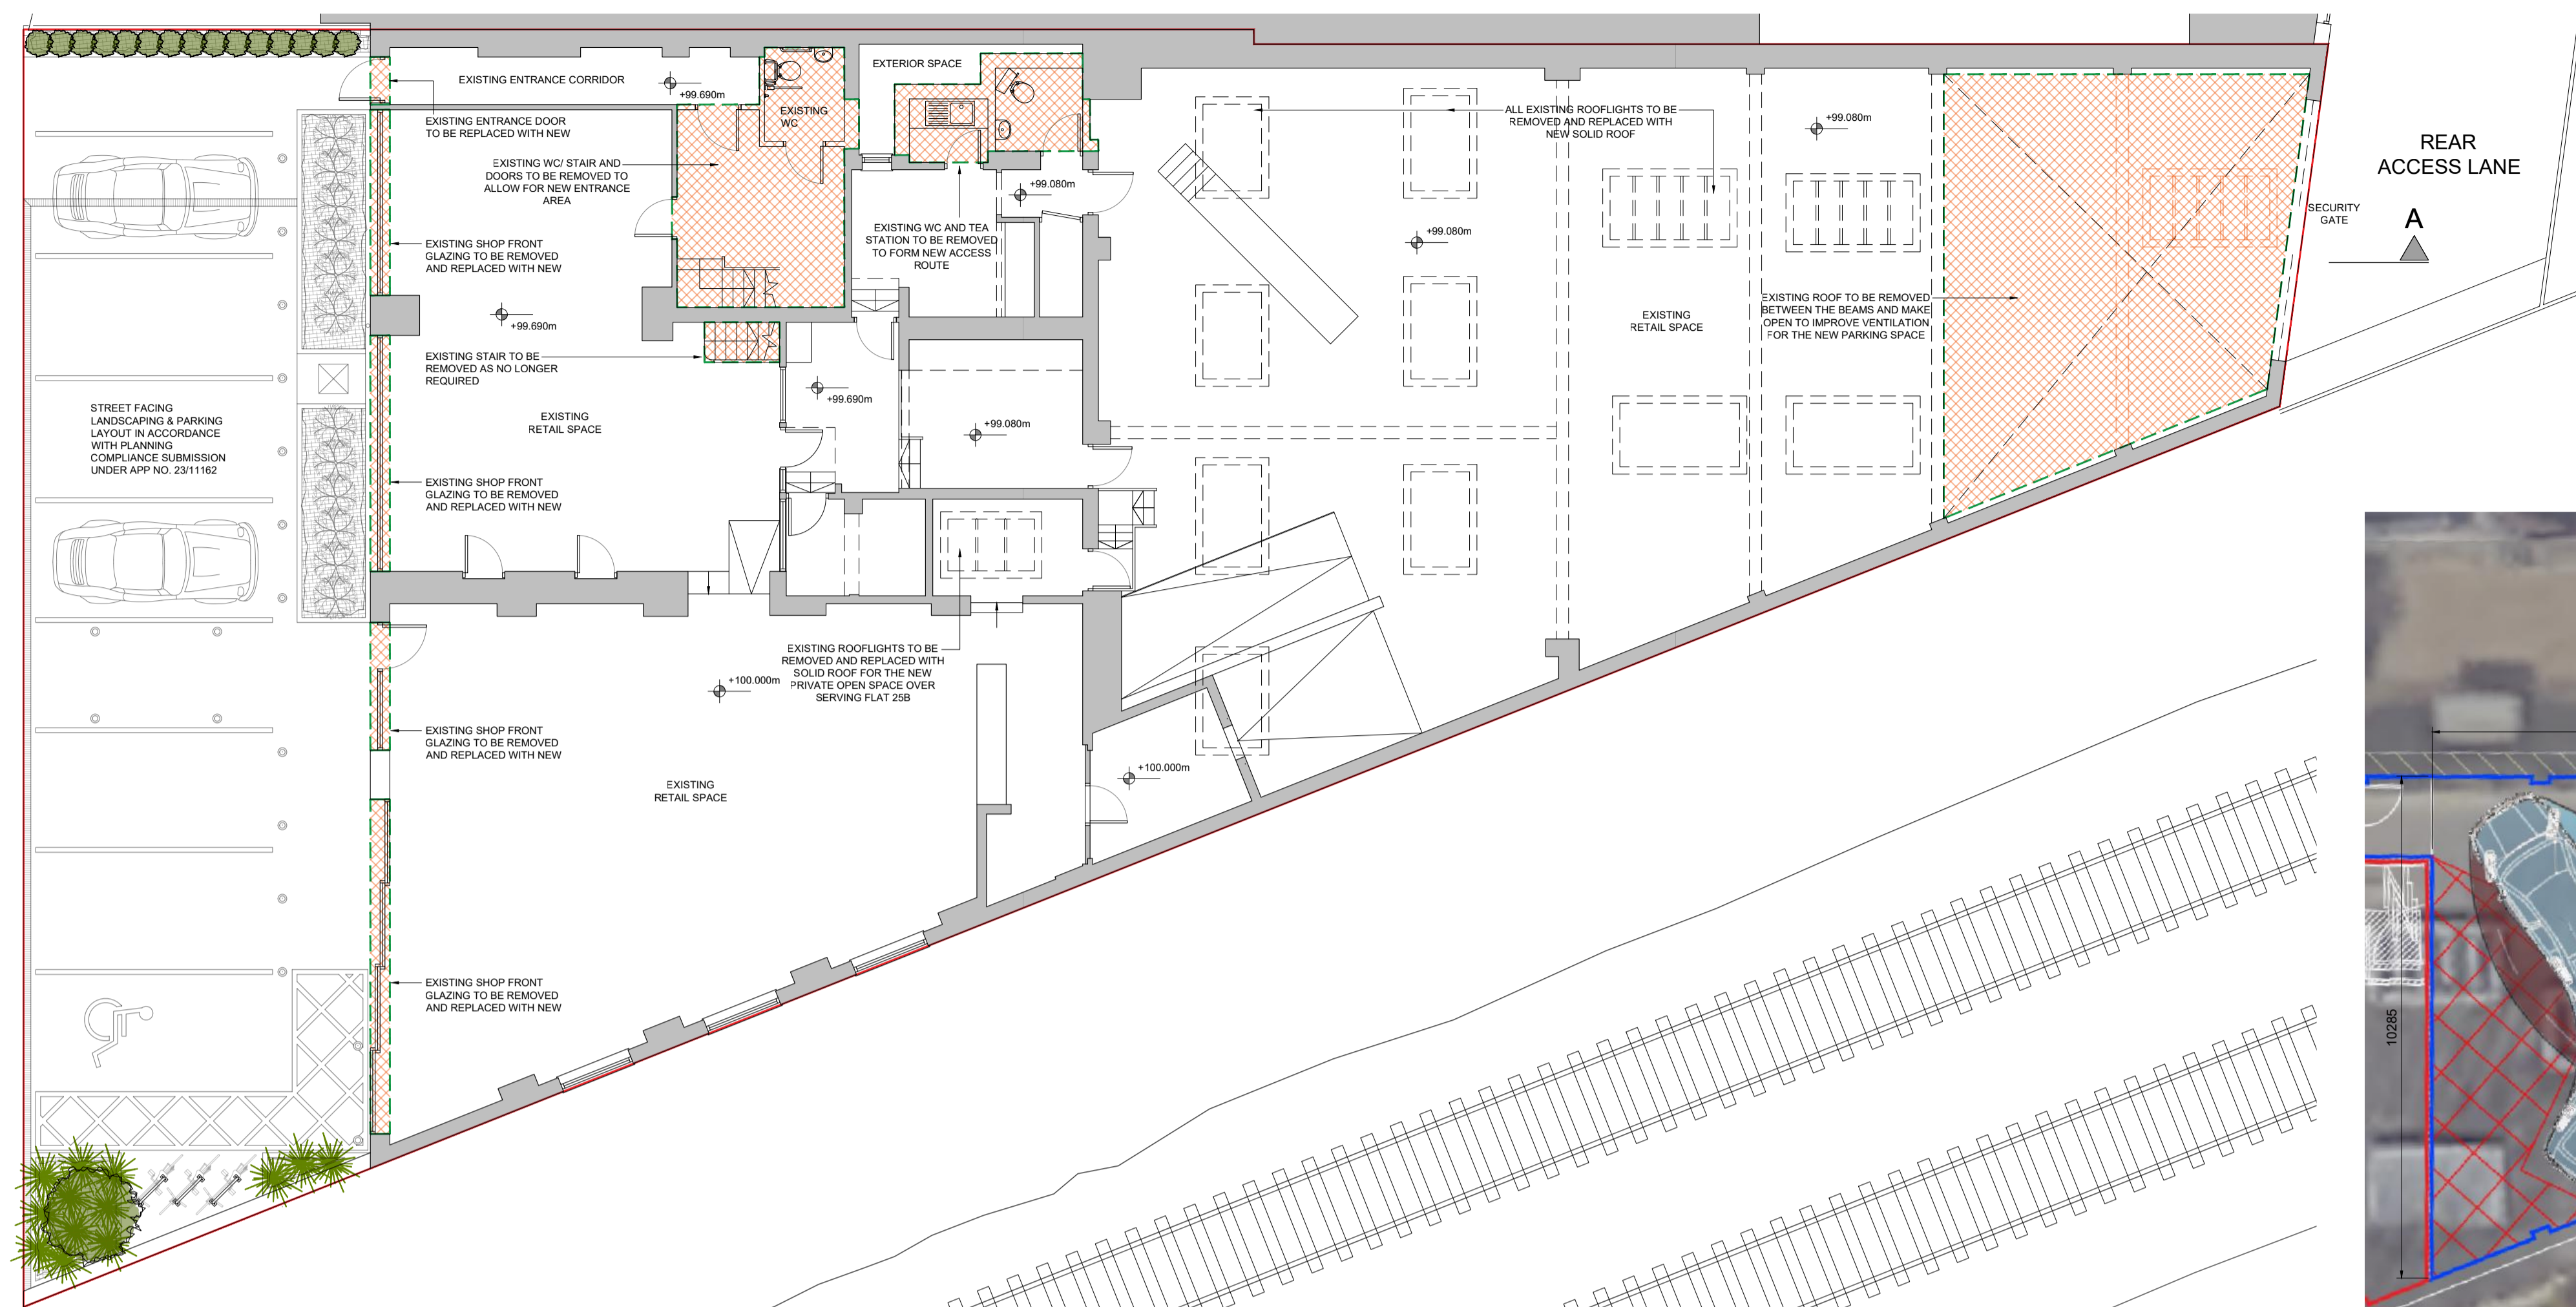


**1** EXISTING GROUND FLOOR PLAN  
2101 1:100

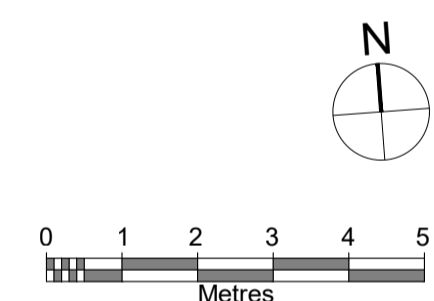

- LEGEND**
- RED LINE BOUNDARY IDENTIFIES THE SITE TO WHICH THESE WORKS APPLY
  - EXISTING WALLS THUS SHOWN
  - NEW WALLS THUS SHOWN
  - WHERE REQUIRED WORKS ARE SPECIFICALLY OUTLINED IN GREEN TO IDENTIFY THESE

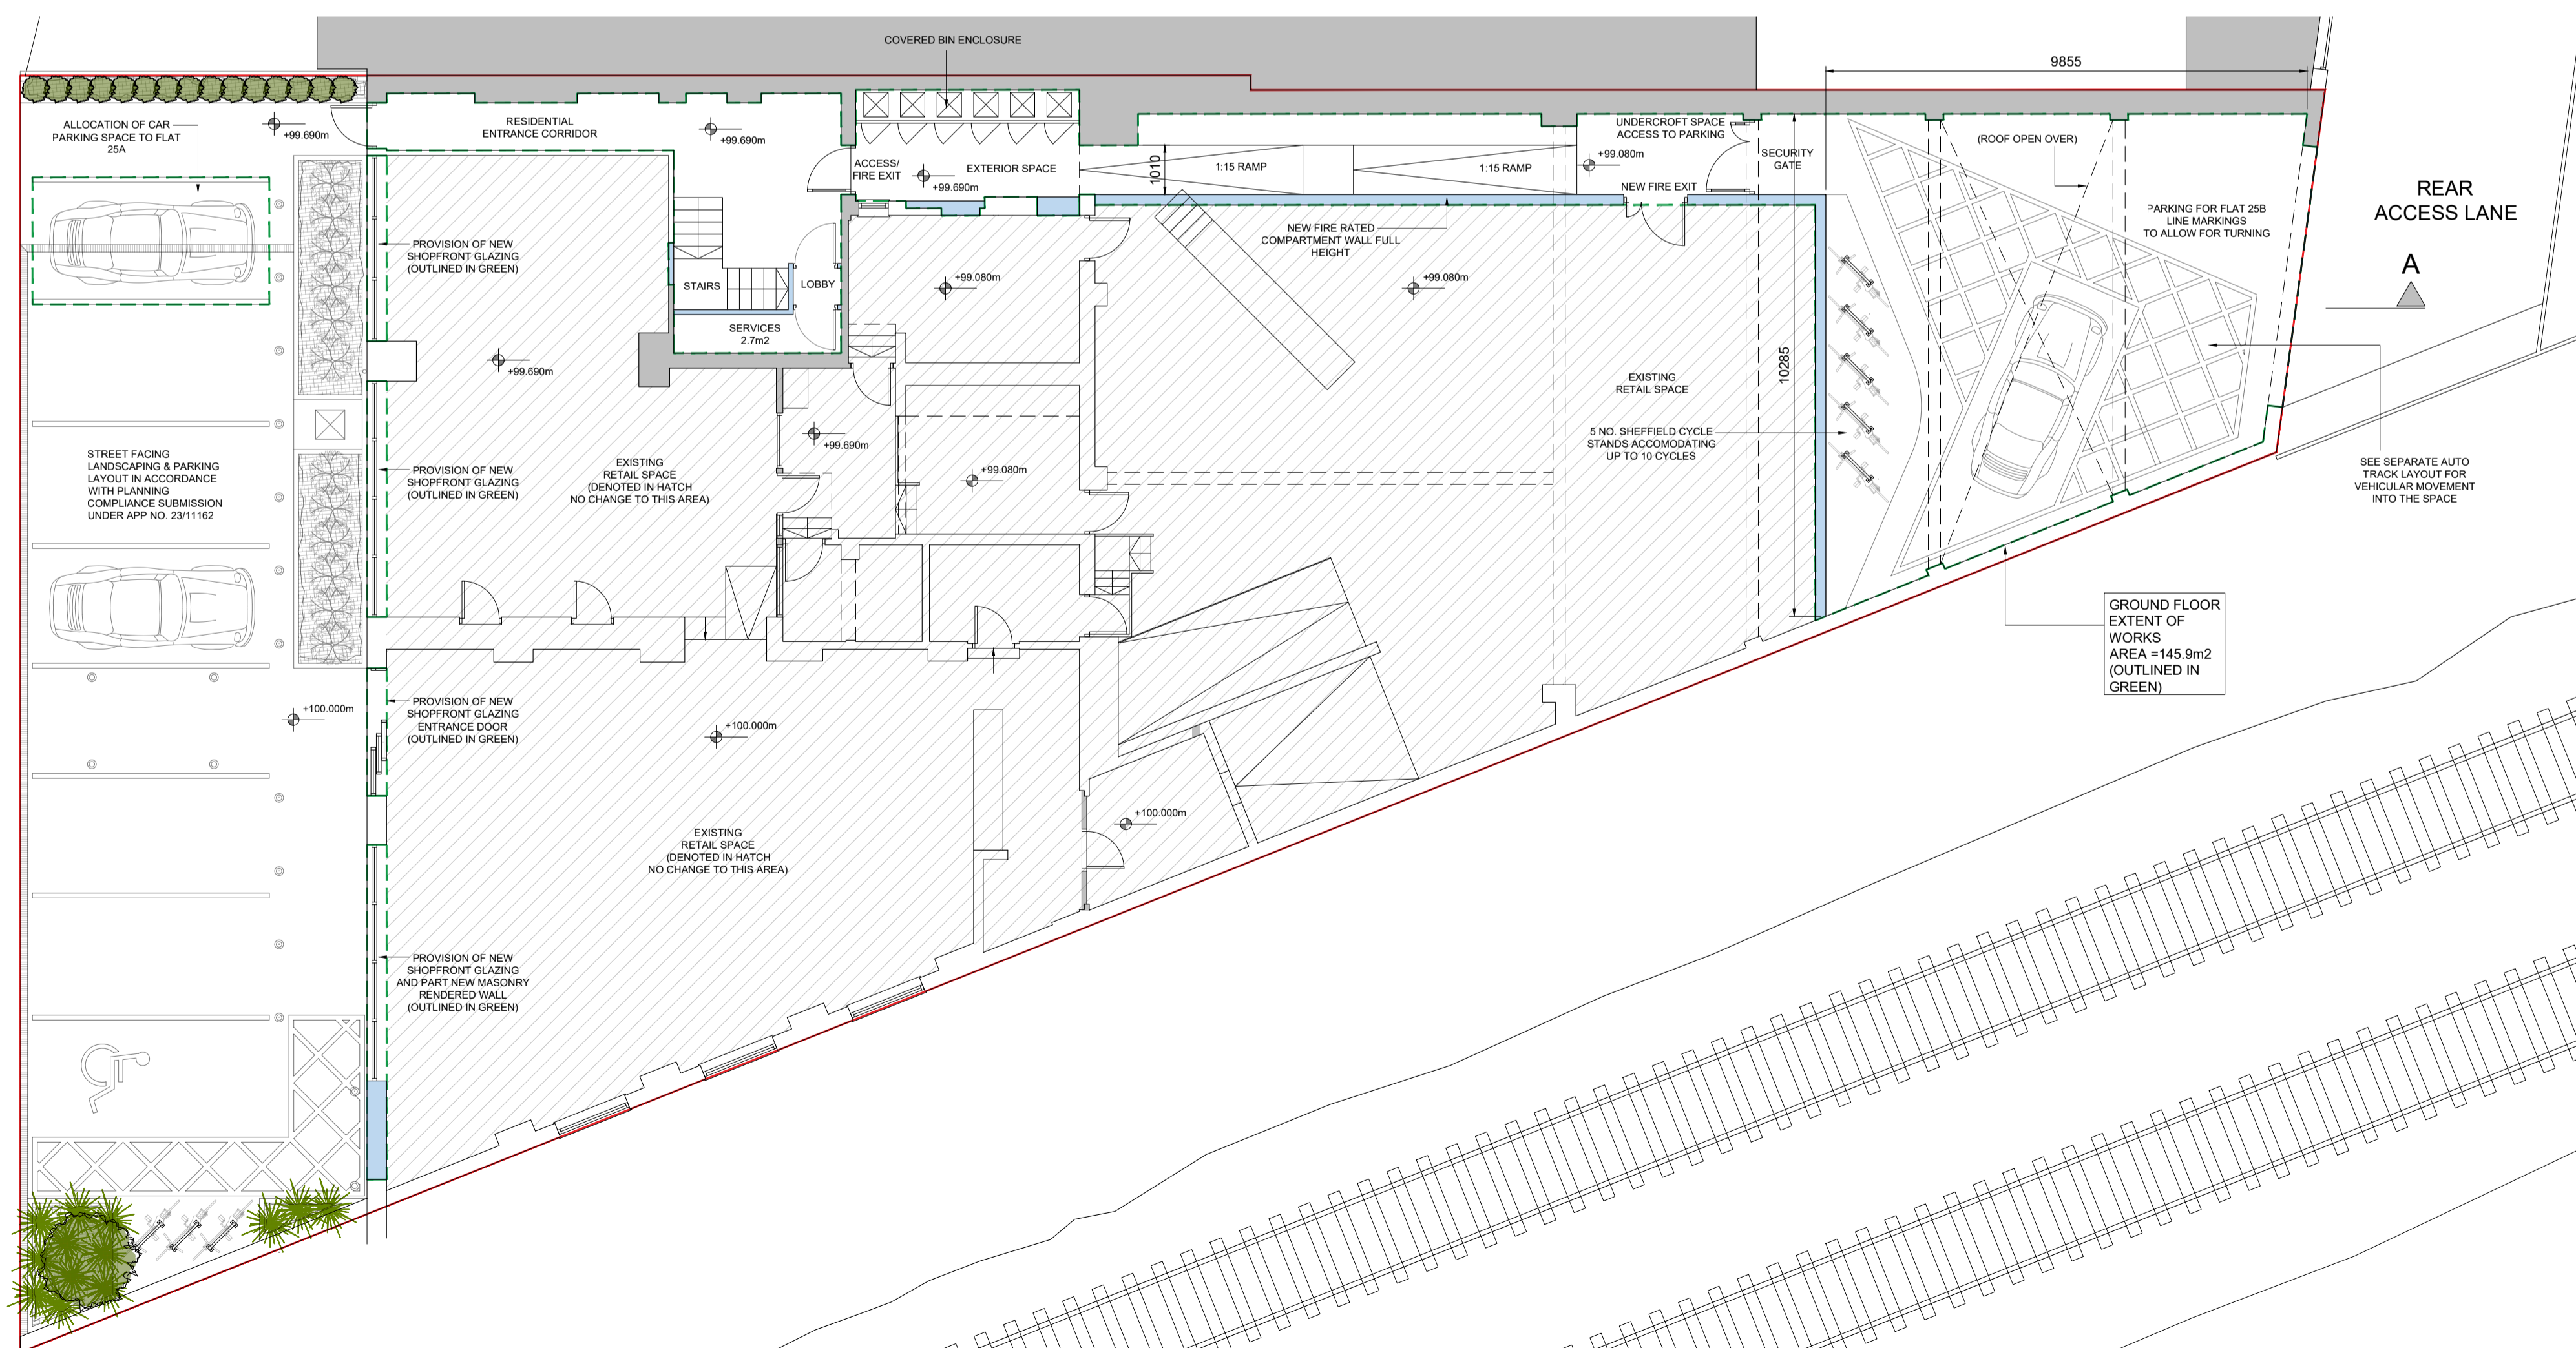

**2** PROPOSED GROUND FLOOR PLAN  
2101 1:100

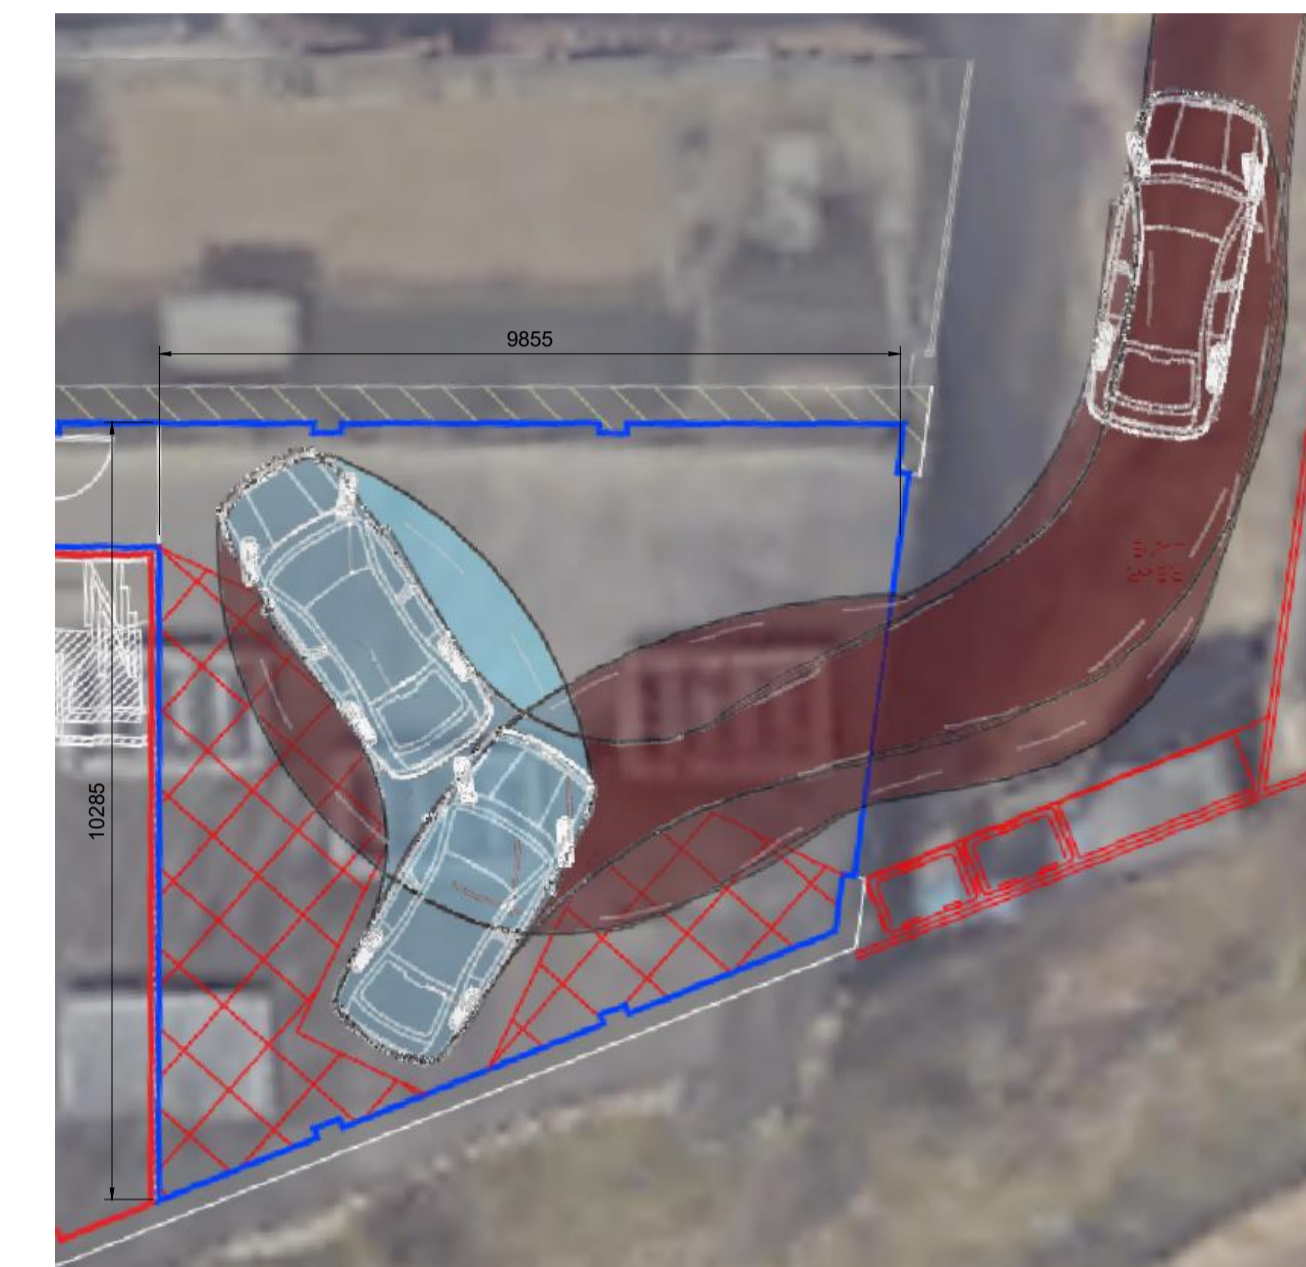

**3** VEHICLE AUTOTRACK REAR PARKING  
2101 1:100

R02	04.04.2024	UPDATED FOR PLANNING APPLICATION
R01	29.03.2024	ISSUED FOR PLANNING APPLICATION
R00	09.03.2024	ISSUED FOR APPROVAL
Rev	Date	Description

**Project Status:**  
PLANNING APPLICATION

**Architectural and Planning Services:**  
BARRY REYNOLDS DIP. ARCH TECH  
DRUMBARAGH, KELLS, CO. MEATH, IRELAND, A82 E3Y1  
EMAIL: barryreynoldstech@gmail.com  
TEL: 00 353 85 250 8386/ 046 92490832

**Main Contractor:**



**McCabe**  
McCabe Builders (London) Ltd

**Client, Project Name & Address:**  
25-27 STATION ROAD, NEW MILTON, BH25 6HN

**Drawing Title:**  
EXISTING & PROPOSED  
GROUND FLOOR PLAN

Drawn By B.R. Date 09.03.2024

Drawing Number  
NML-BR-XX-PL-DR-2101

Scale 1:100	Orig. Sheet Size @ A1	Rev. R02
----------------	--------------------------	-------------