





NORTH ELEVATION B FROM INSIDE BOUNDARY WALL

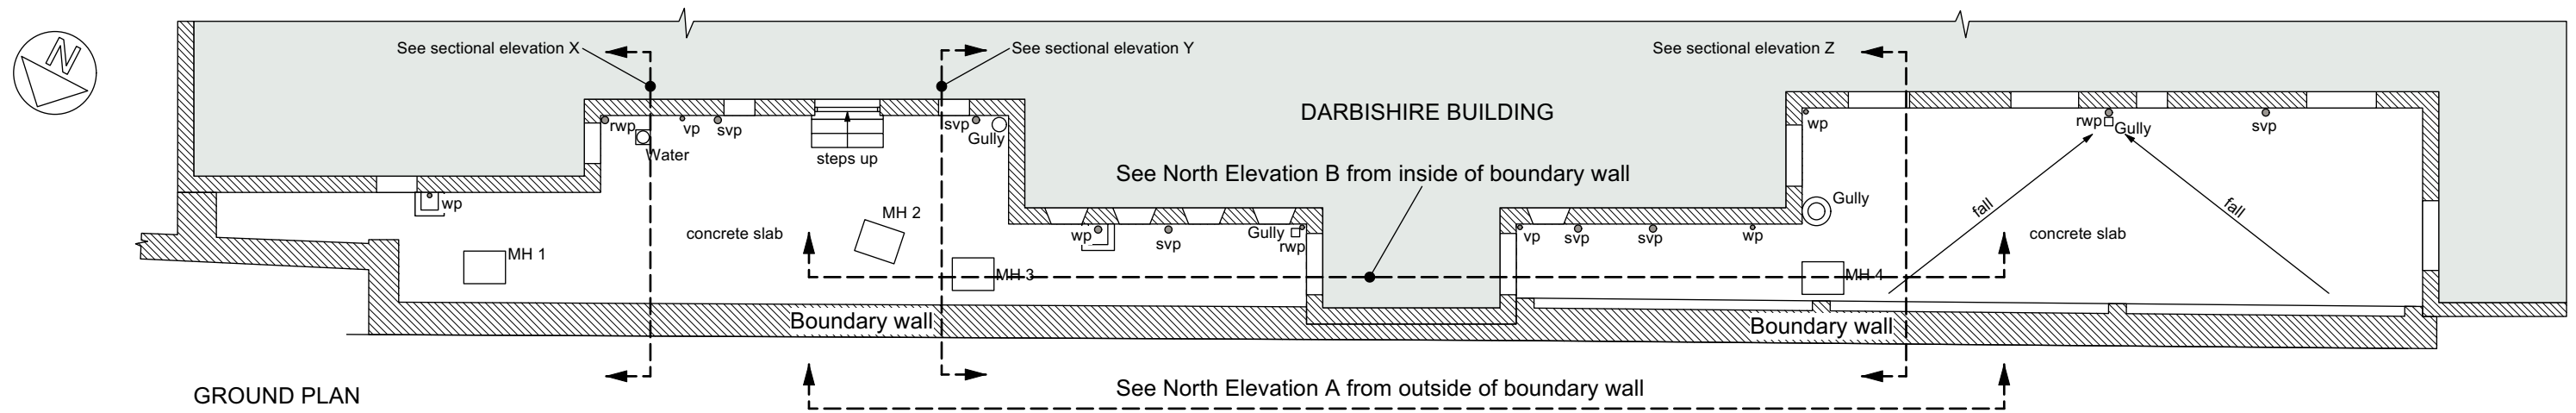

GROUND PLAN

RADCLIFFE OBSERVATORY QUARTER

 

Rev No:	Date:	Description:	Project:	Drg Title:	© Bruce Mullett. Copyright reserved. All dimensions to be checked on site before work commences. Do not scale, use figured dimensions, if in doubt ask.	
			DARBESHIRE BUILDING 2024 REFURBISHMENT SOMERVILLE COLLEGE WOODSTOCK ROAD OXFORD OX2 6HD	EXISTING GROUND PLAN AND ELEVATION B Planning drawing, Not for construction	Scale: 1:100 @ A3	
			Project No: 23-05	Drg No: E-7	Date: March 2024	
					Drawn By: bpm	
					Reviewed By: bpm	