




Existing ground floor layout

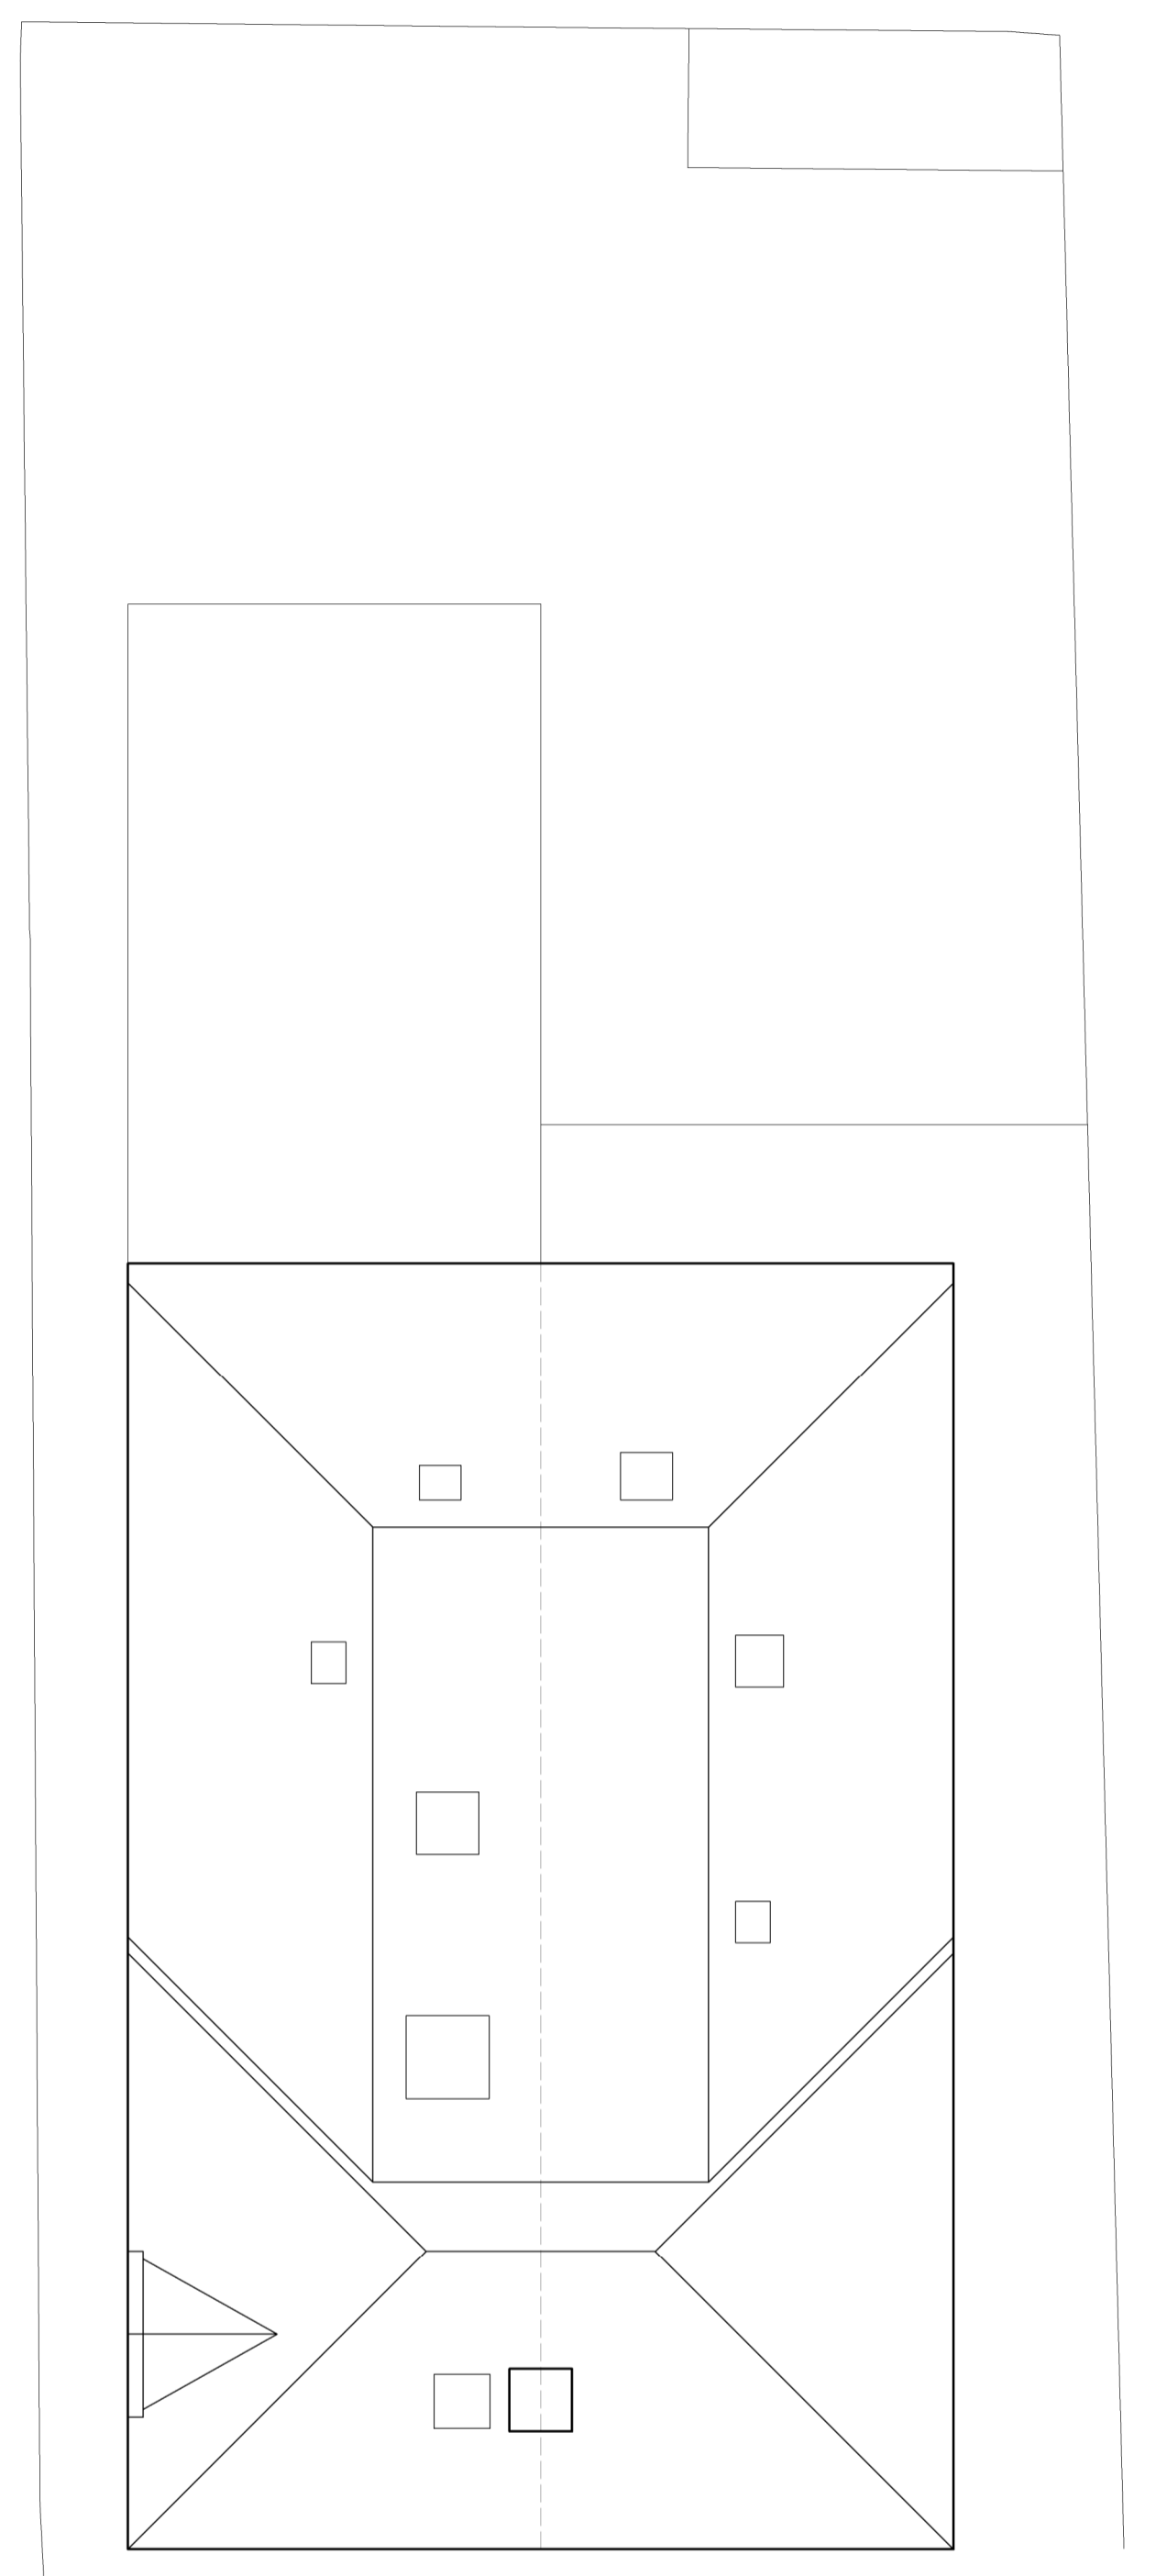

Existing roof plan

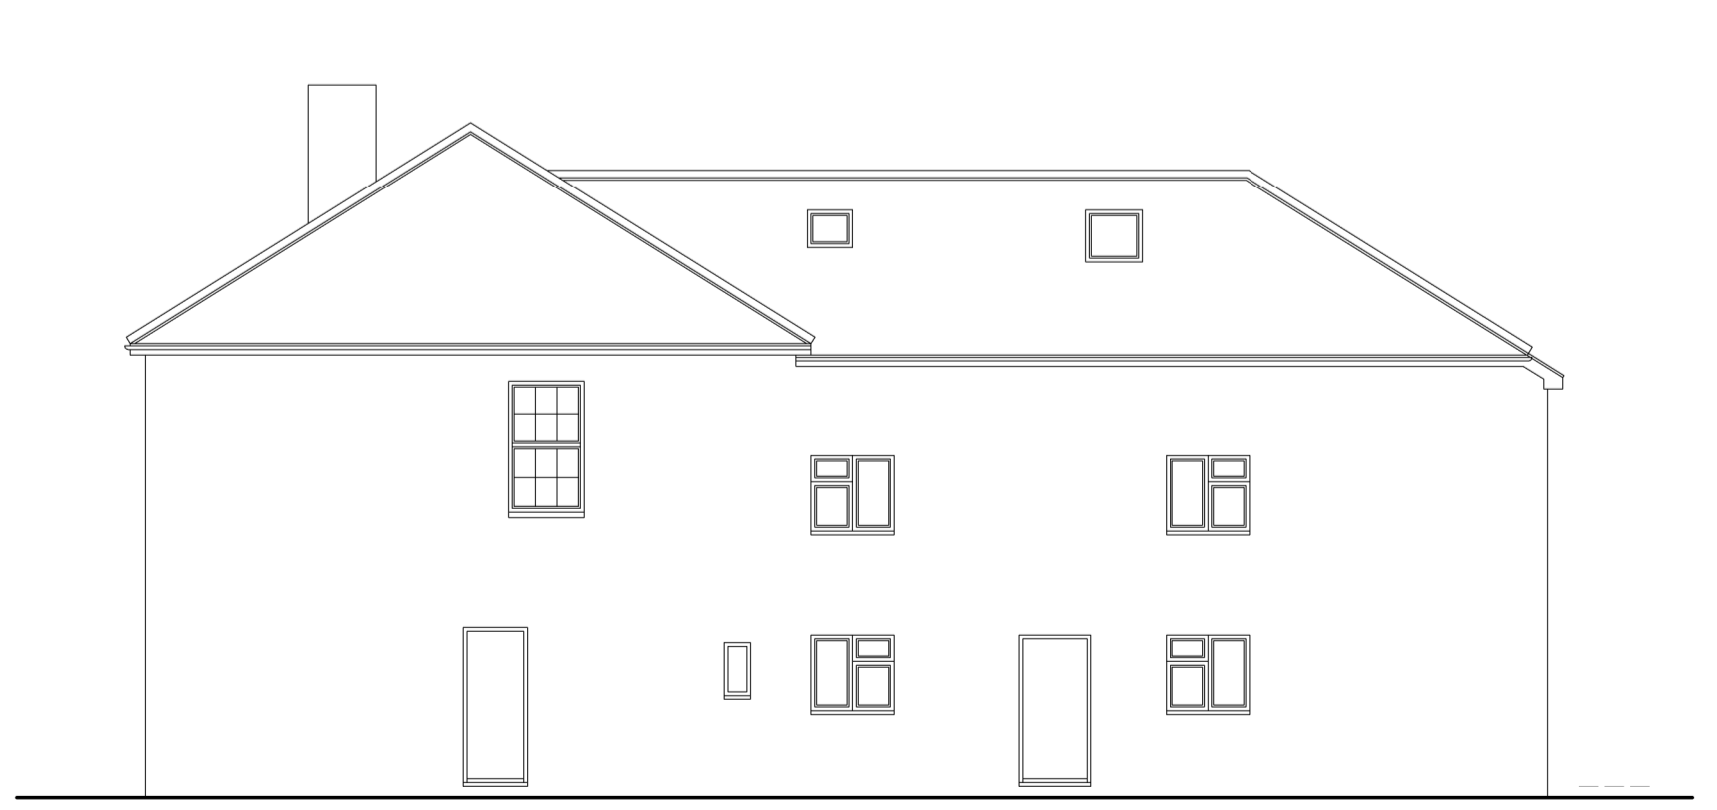

Existing side elevation


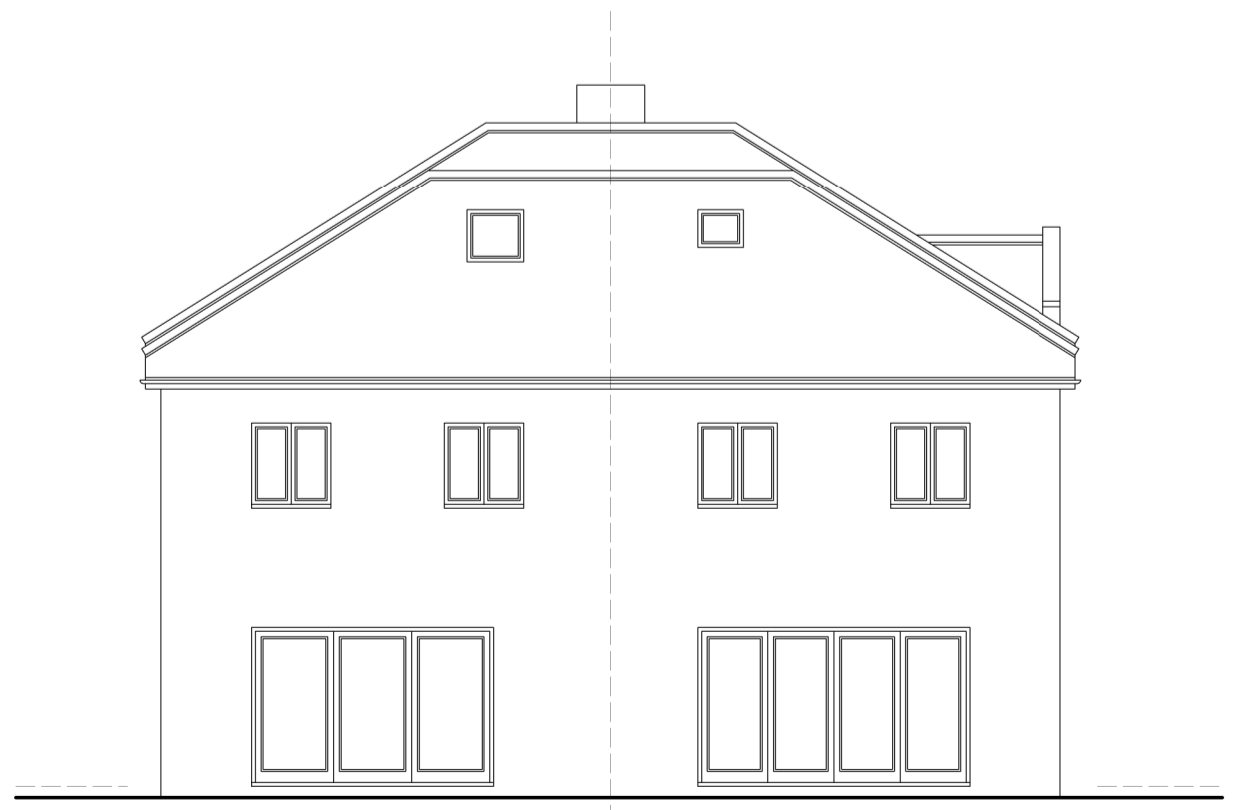


Existing rear elevation



Existing side elevation

NOTE
Drawings prepared from information provided by the client

  

Project Address:
**proposed development at:
Rose Villas & Ace House
Sevenoaks Road
Pratts Bottom BR6 7SF**

Drawing Title:
**existing ground floor layout
existing elevations
existing roof plan**

Scale: 1:50 @ A1 Date: March 2024

Drawing Number: **SR/696/PD-10** Revision:

Client: Mr D Harris

Nigel Bradbury Designs
Office Suite B, Willow Walk Business Centre
Stants Hill Road, Farnborough, Kent, BR6 7AA
Telephone: 01689 852609
e-mail: nigel@nigelbradburydesigns.co.uk

