



PROPOSED PLANS & ELEVATIONS



CONDITION 5

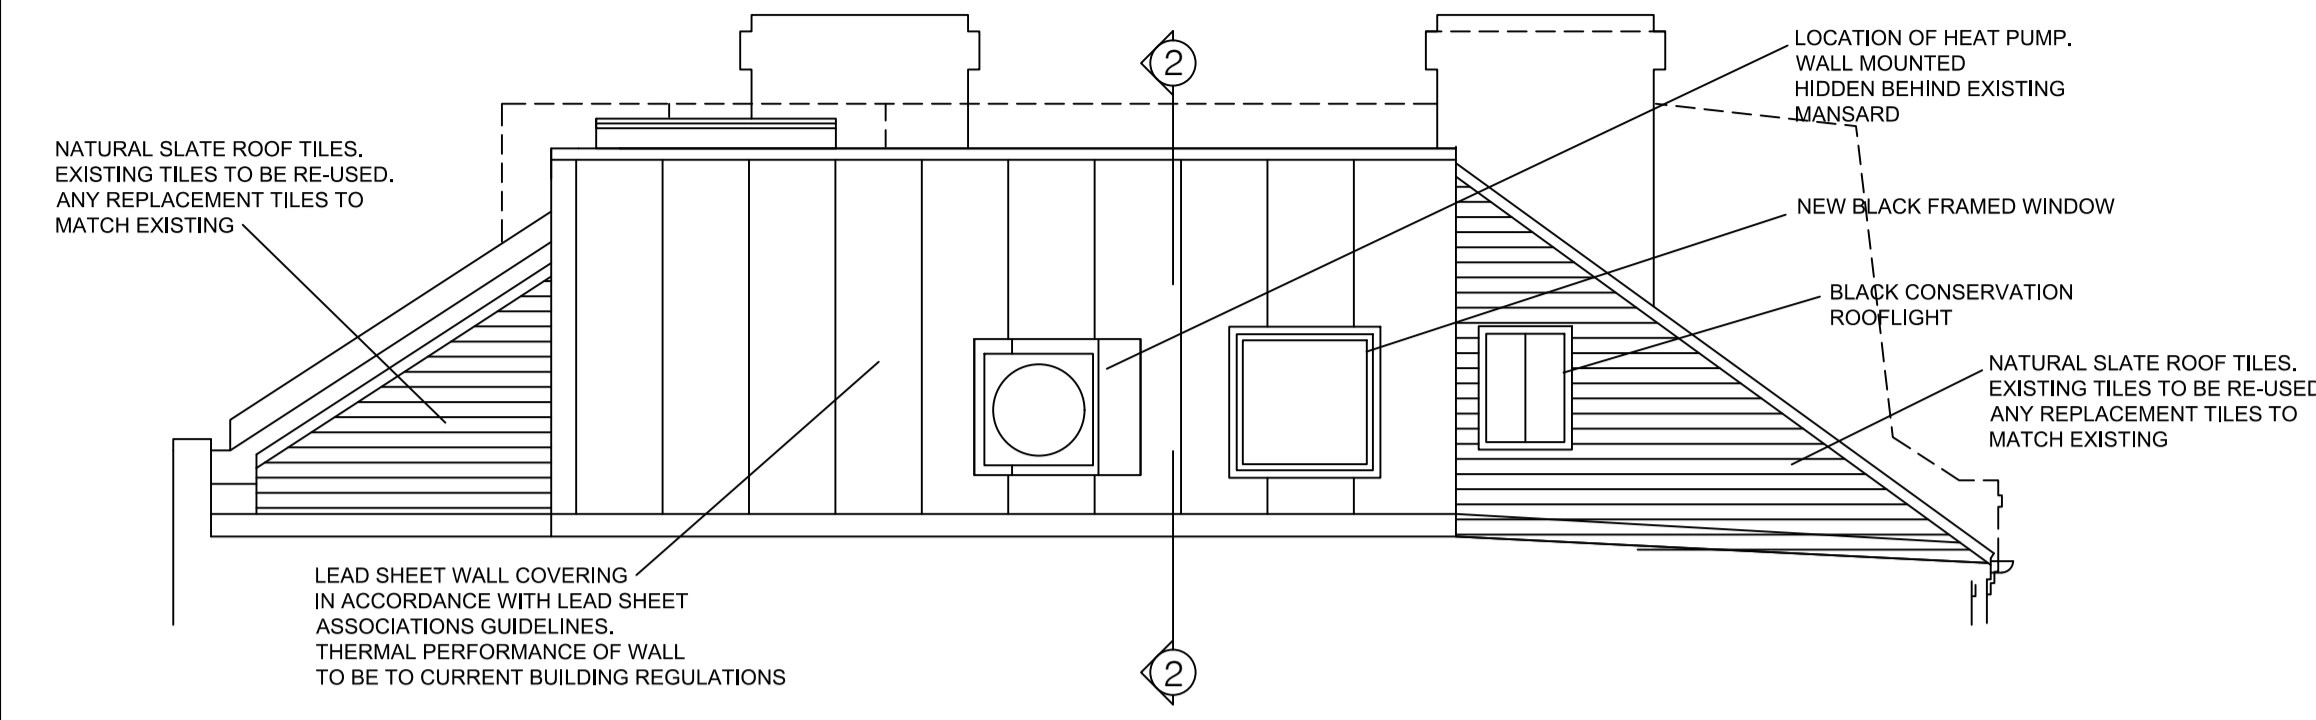


ROOF DORMER SIDE ELEVATION (WEST FACING)  
SCALE 1:50

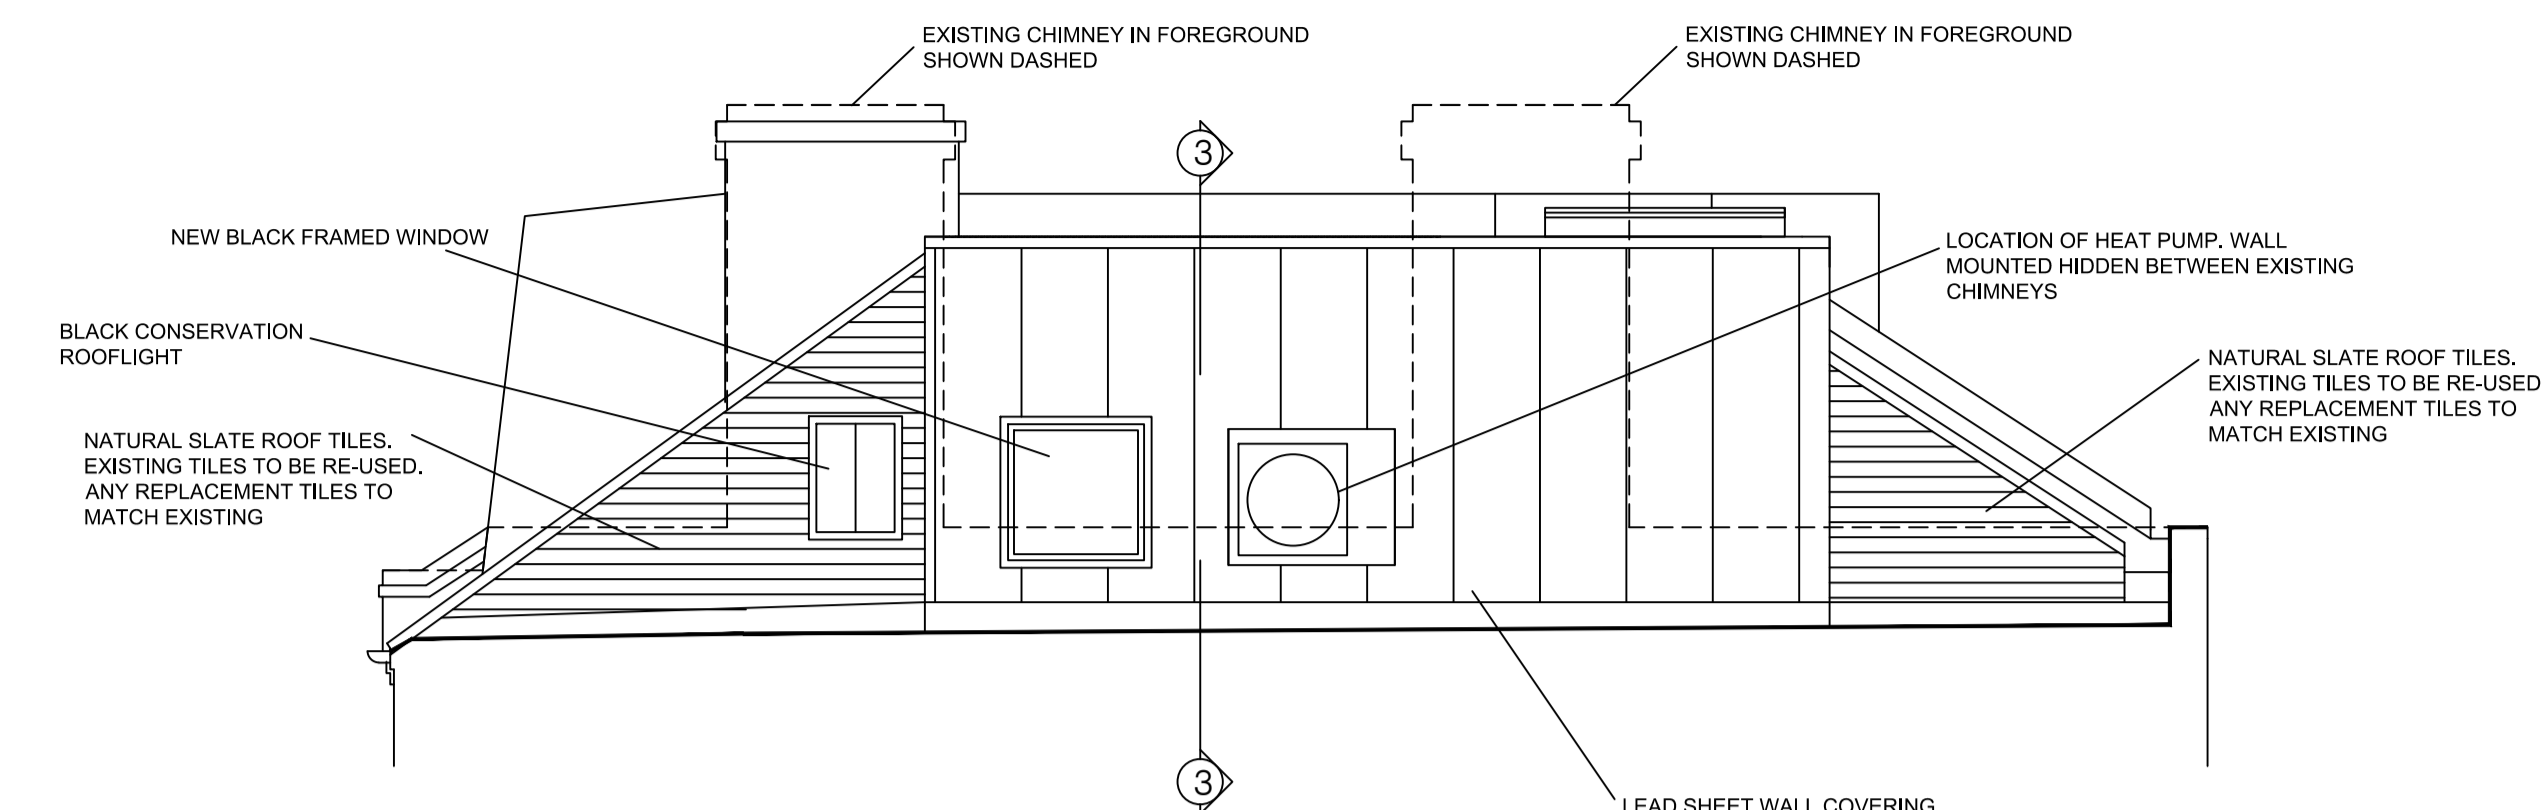


ROOF DORMER SIDE ELEVATION (EAST FACING)  
SCALE 1:50

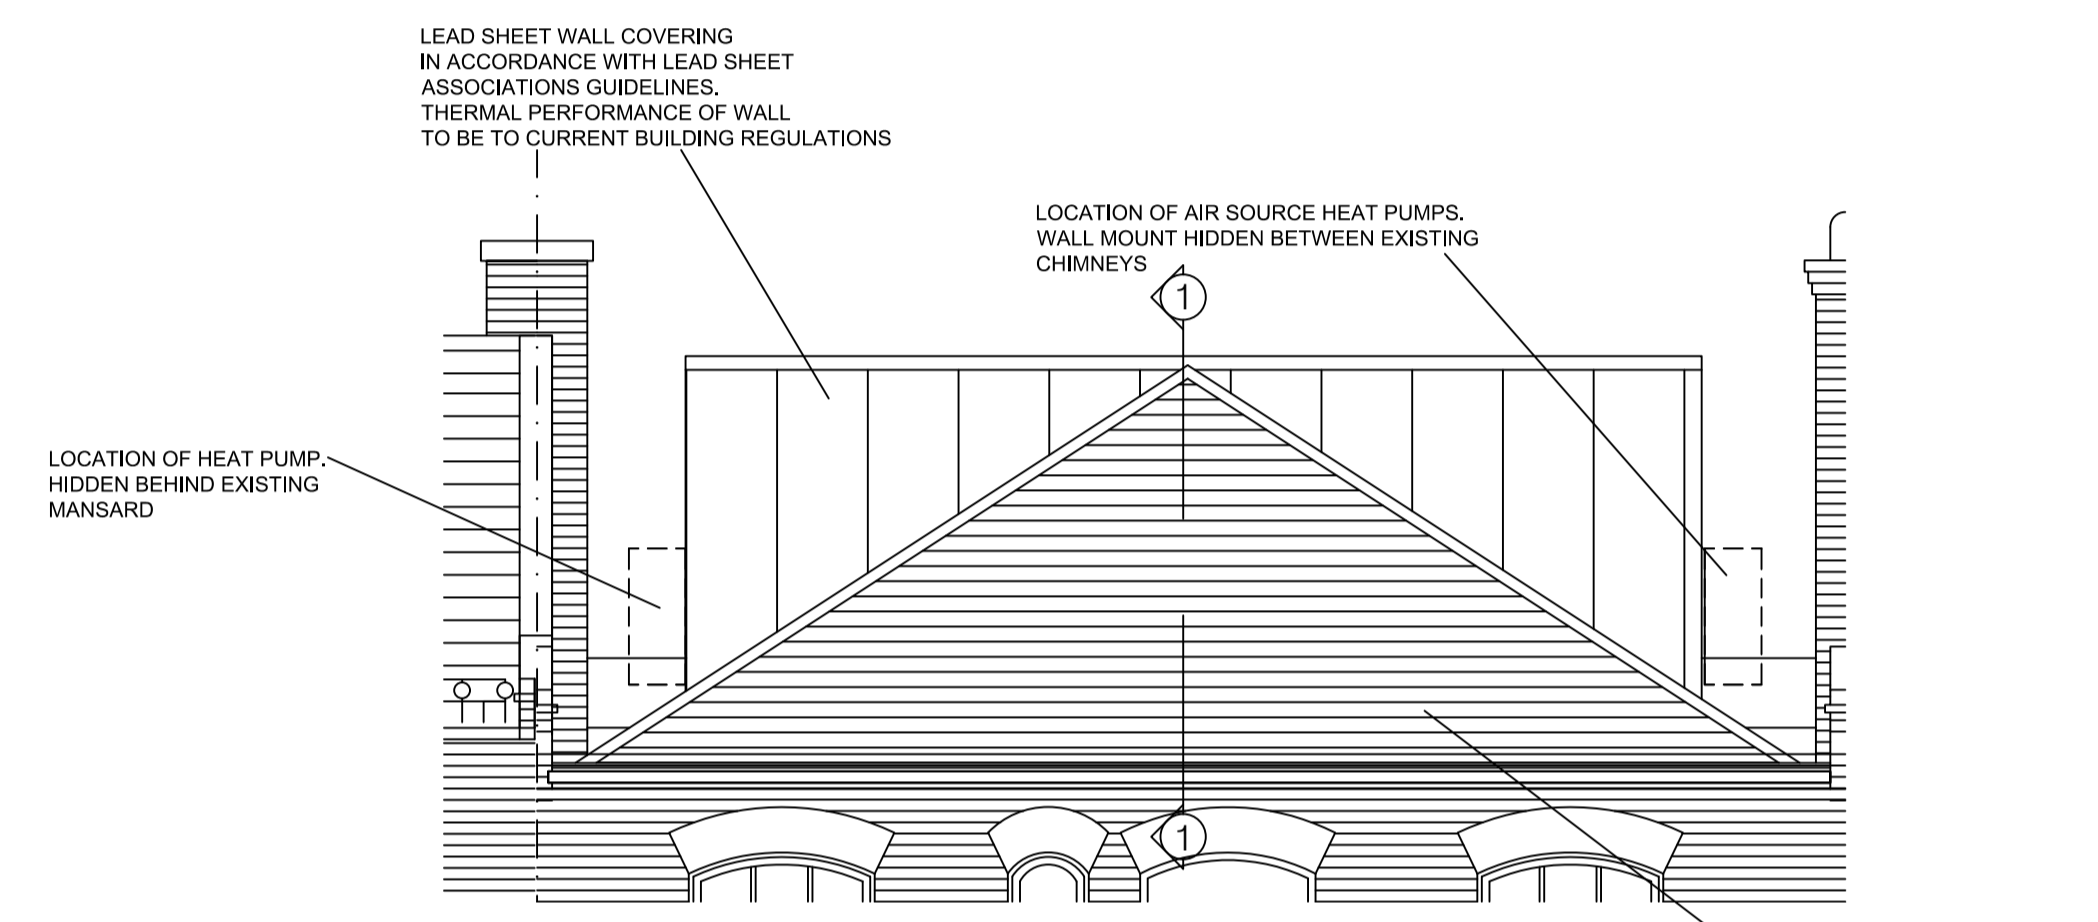 



FRONT ELEVATION

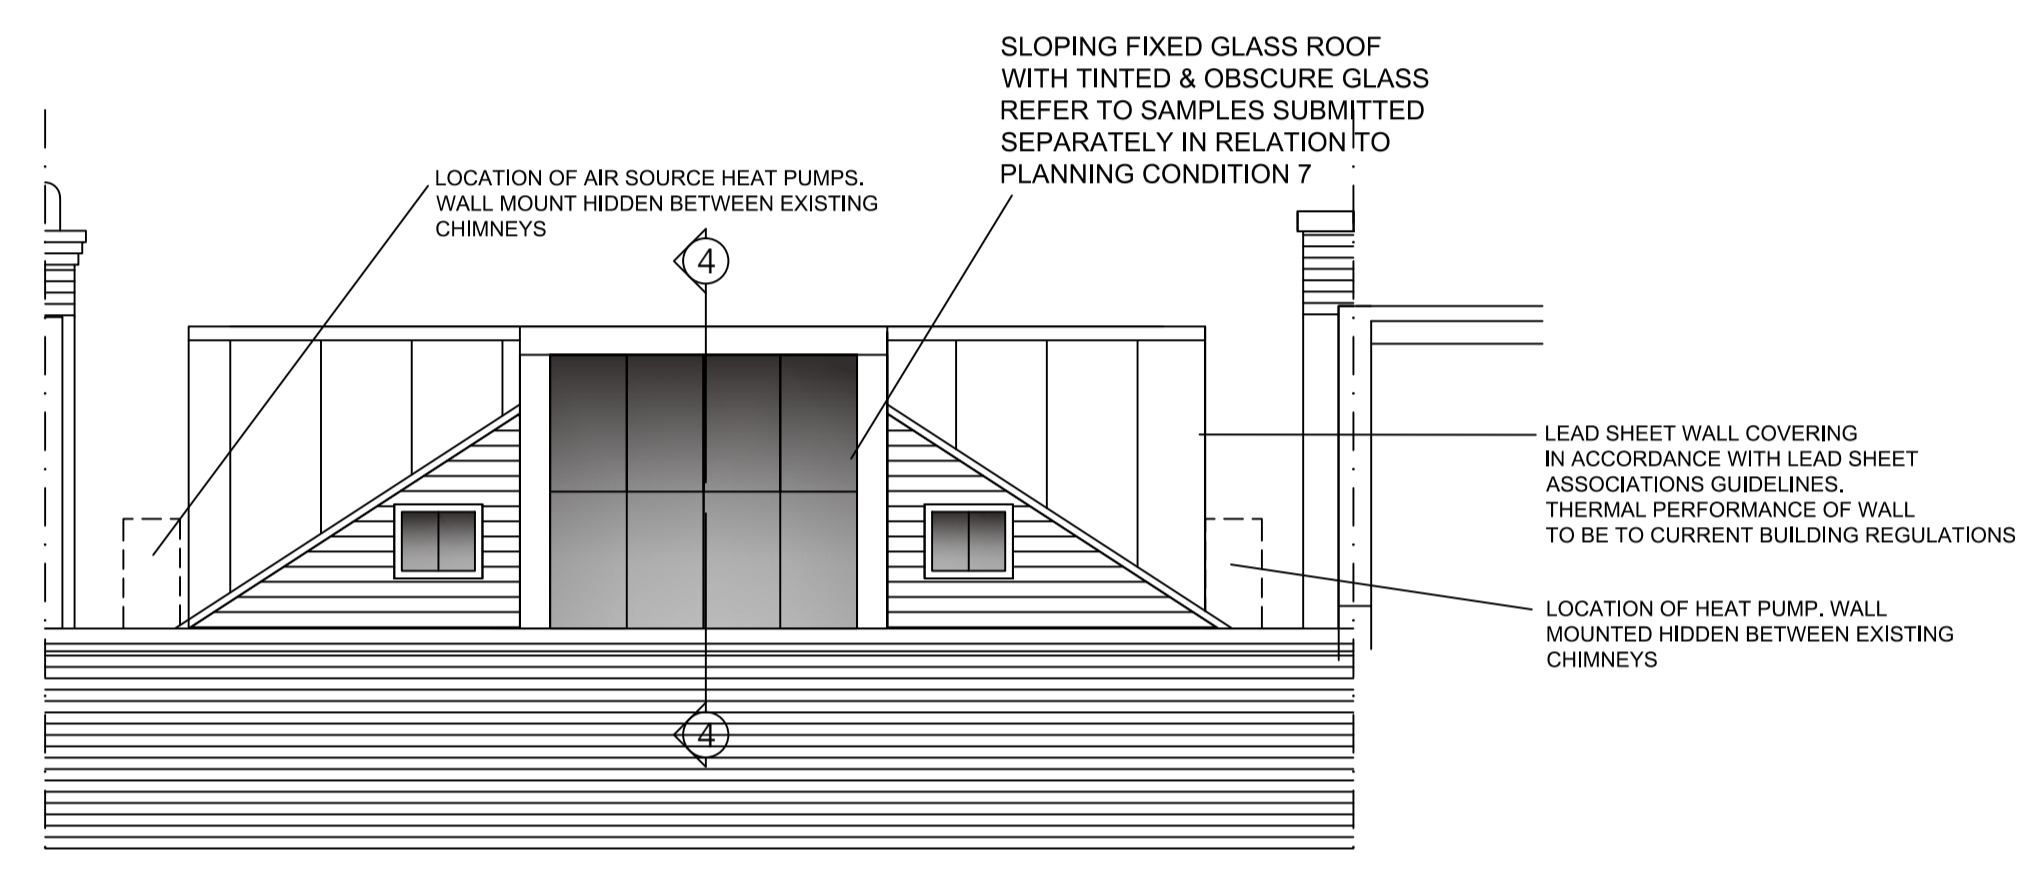



REAR ELEVATION

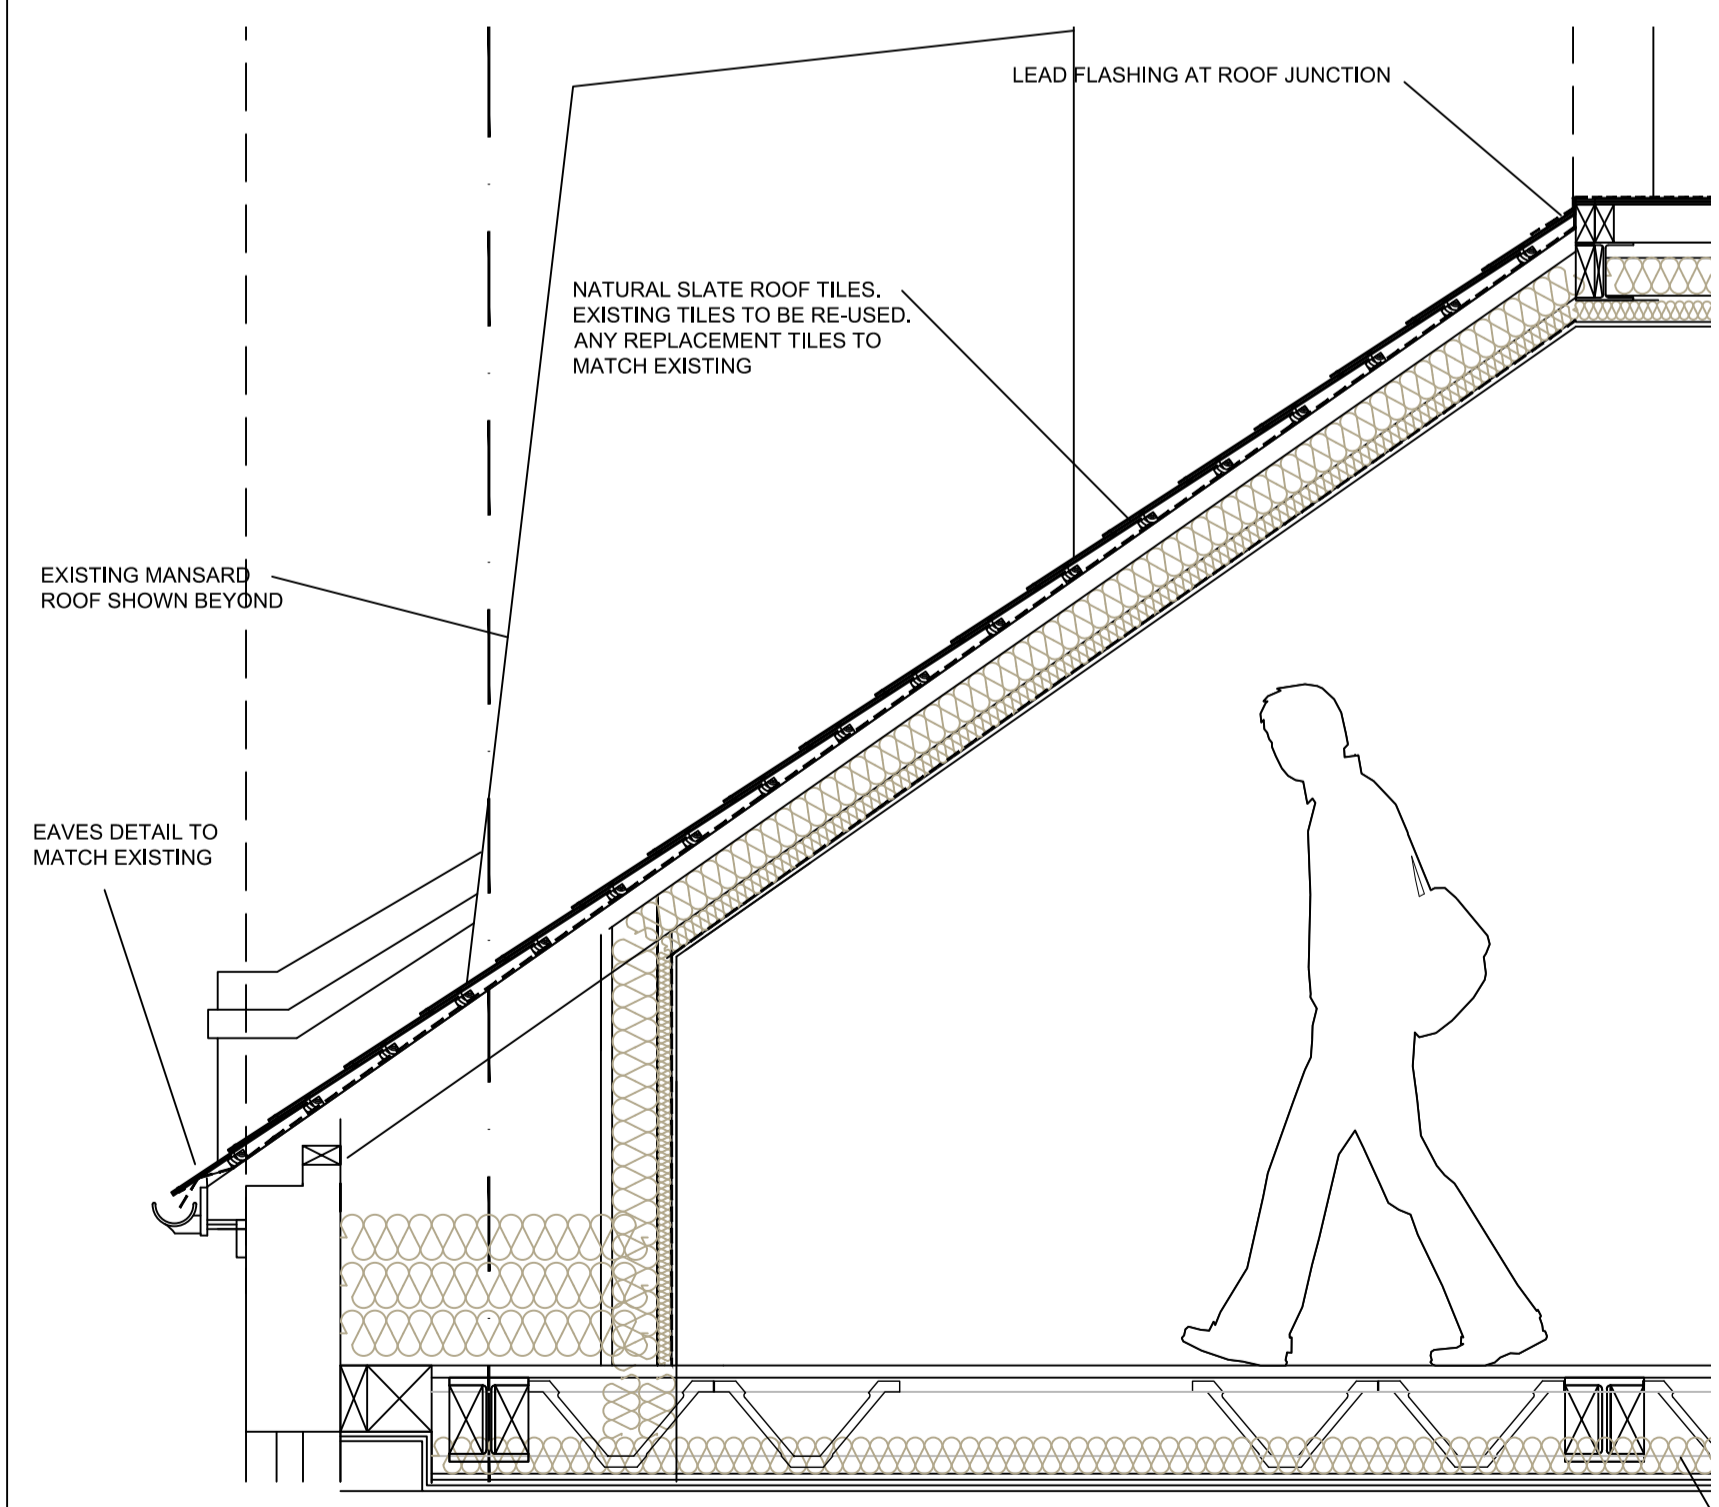


SECTION THROUGH 1-1 SCALE 1:20

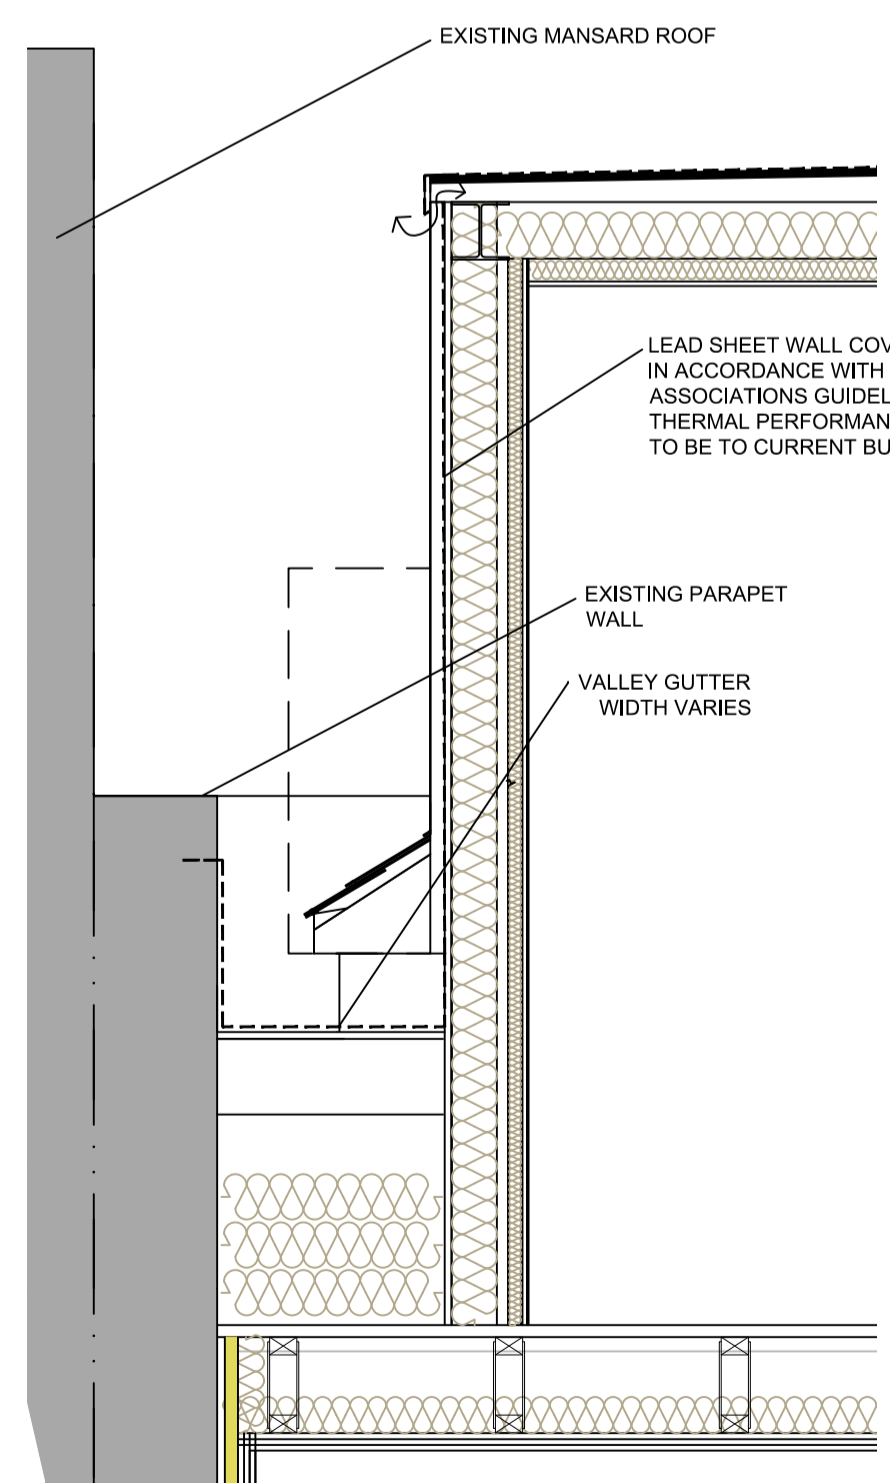 


SECTION THROUGH 2-2

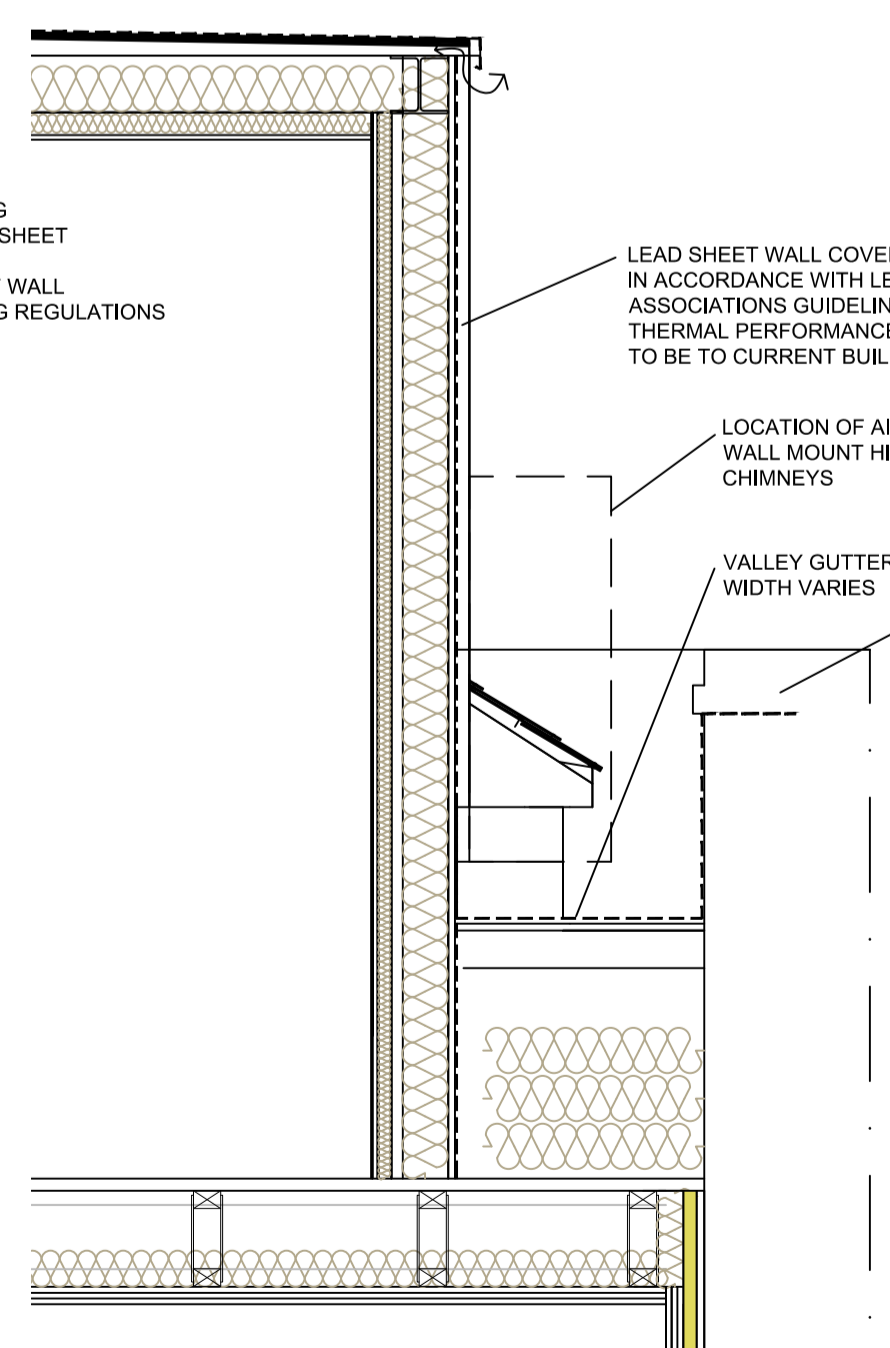 

SECTION THROUGH 3-3

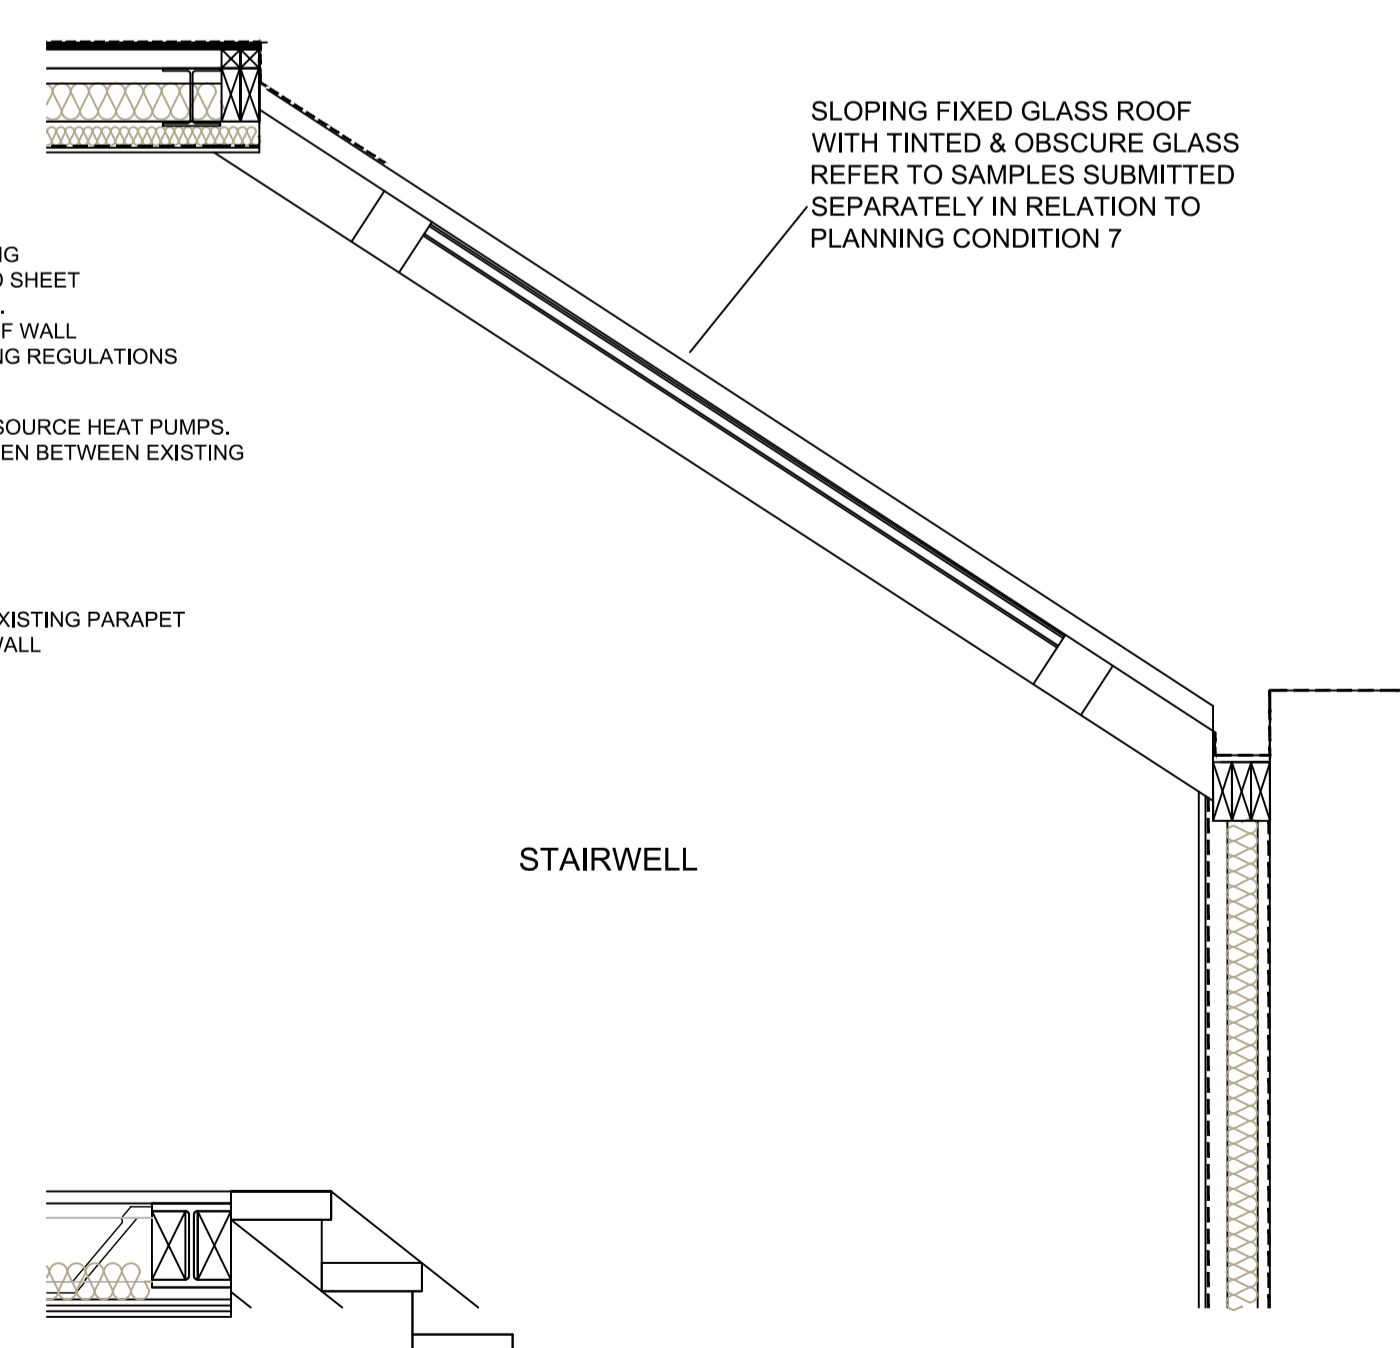

SECTION THROUGH 4-4

 

AIR SOURCE HEAT PUMP - COLOUR GREY/BLACK TO MATCH CLADDING

**NOTES:**  
THIS DRAWING SHALL NOT BE SCALED  
ALL BUILDING WORKS SHALL CONFORM WITH THE CURRENT BUILDING REGULATIONS, THE RELEVANT BRITISH STANDARDS, CODES OF PRACTICE AND ALL RELEVANT STATUTORY REGULATIONS. ALL MATERIALS AND WORKMANSHIP SHALL BE CARRIED OUT IN STRICT ACCORDANCE WITH RELEVANT BRITISH STANDARDS AND MANUFACTURERS SPECIFICATIONS.

ALL DIMENSIONS ARE TO BE CHECKED AND VERIFIED ON SITE PRIOR TO COMMENCEMENT OF WORKS.

ALL ELECTRICAL WORKS TO COMPLY WITH CURRENT IEE REGULATIONS.

SEE ALSO RELEVANT DRAWINGS FROM ANY SPECIALIST WORK OR STRUCTURAL DETAILS.

THIS DRAWING IS THE COPYRIGHT OF MSD ARCHITECTS AND SHALL NOT BE CONDITION COPIED OR REPRINTED WITHOUT THE PRIOR WRITTEN CONSENT OF MSD ARCHITECTS.

PLEASE NOTE THAT PLANS ARE DRAWN TO THE SCALE SPECIFIED AND CAN BE SCALED FOR PLANNING PURPOSES ONLY.

WE ADVISE THAT IT IS THE DUTY OF THE EMPLOYER/CLIENT TO APPOINT THE NECESSARY CONSULTANTS UNDER THE REQUIREMENTS OF THE CURRENT CDM REGULATIONS 2015. TO INCLUDE THE SEPARATE APPOINTMENT OF A PRINCIPAL CONTRACTOR/DESIGNER IN ACCORDANCE WITH HSE LEGAL REQUIREMENTS. FOR FURTHER INFORMATION REFER TO THE HSE GUIDANCE AT THE FOLLOWING WEBSITE : [www.hse.gov.uk](http://www.hse.gov.uk).

MARK SELDEN LTD TRADING AS MSD ARCHITECTS



RIBA CHARTERED ARCHITECTS  
PLANNING BUILDING REGULATIONS INTERIOR DESIGN  
THE OLD LIBRARY DUDLEY ROAD TUNBRIDGE WELLS KENT TN11 1LE  
T 01892 440393 E [info@msdarchitects.com](mailto:info@msdarchitects.com) W [www.msdarchitects.co.uk](http://www.msdarchitects.co.uk)

**PROJECT:**  
**LOFT EXTENSIONS**  
4 RELTON MEWS  
KNIGHTSBRIDGE  
GREATER LONDON  
SW7 1ET

SCALE 1:50 & 1:20 @ A1  
PROPOSED ELEVATIONS & SECTIONS

PURPOSE: PLANNING  
DATE: MAR 2024 DWG NO.1549 PC001A

© MSD Architects do not scale from this drawing

ALL DIMENSIONS TO BE CHECKED AND CONFIRMED ON SITE  
SUBJECT TO PLANNING & BUILDING CONTROL APPROVAL

4 RELTON MEWS KNIGHTSBRIDGE GREATER LONDON