





FRONT ELEVATION
EXISTING





REAR ELEVATION

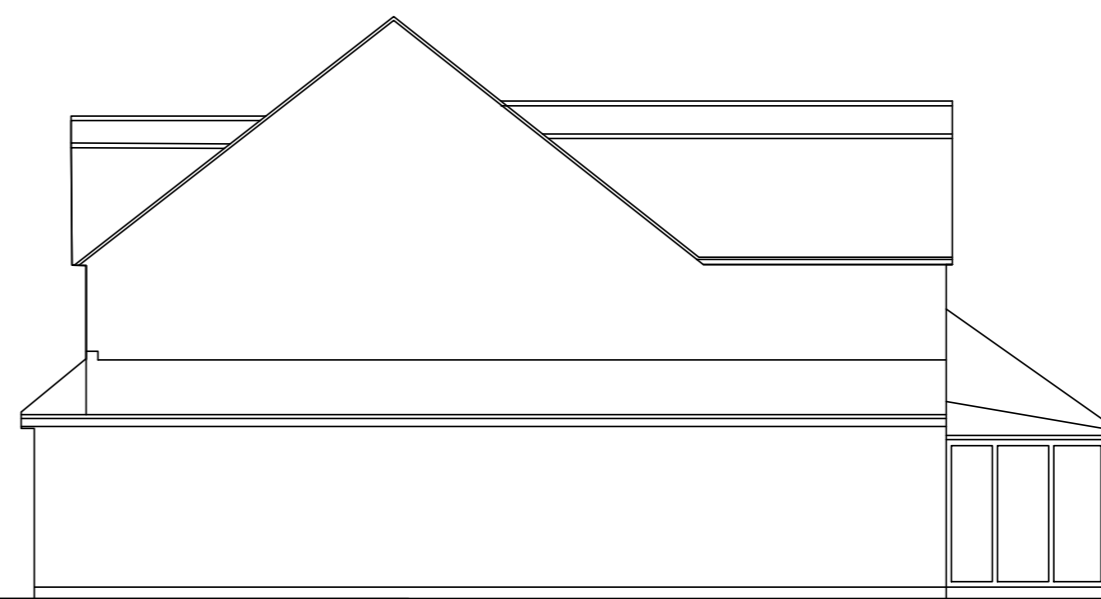

SIDE ELEVATION

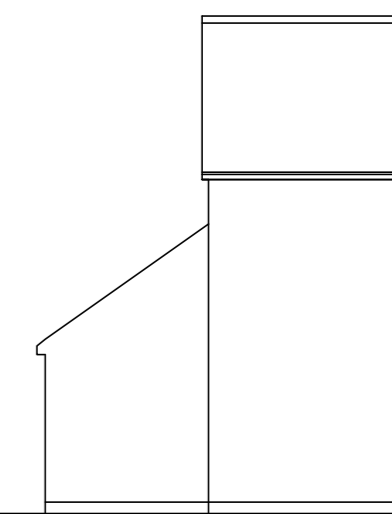

SIDE ELEVATION

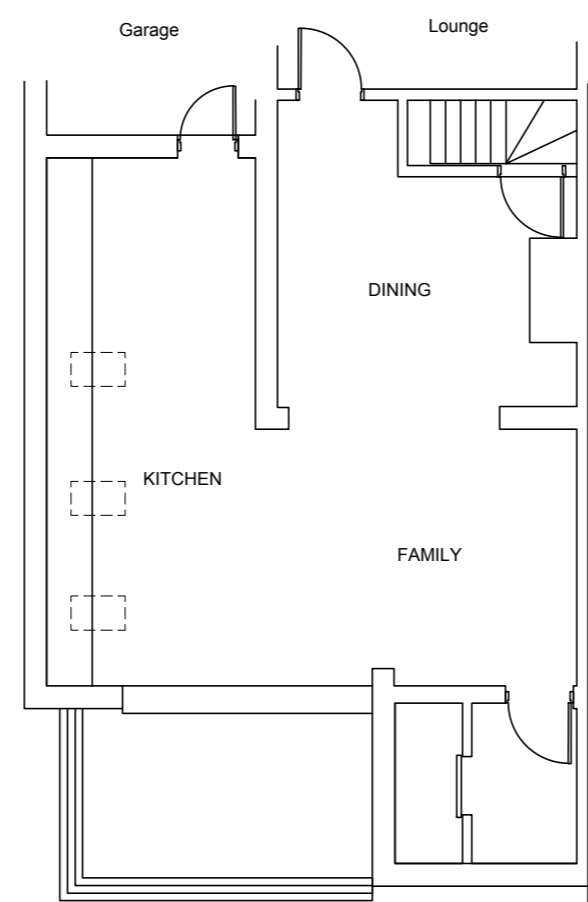 

GROUND FLOOR PLAN
EXISTING

EXISTING DWELLING

PROPOSED EXTENSION AT
37 AYLESBURY ROAD,
HOCKLEY HEATH,
B94 6PD.

Scale 1:100 @A2

Date APRIL 24

Drg No ARS_PD_02