



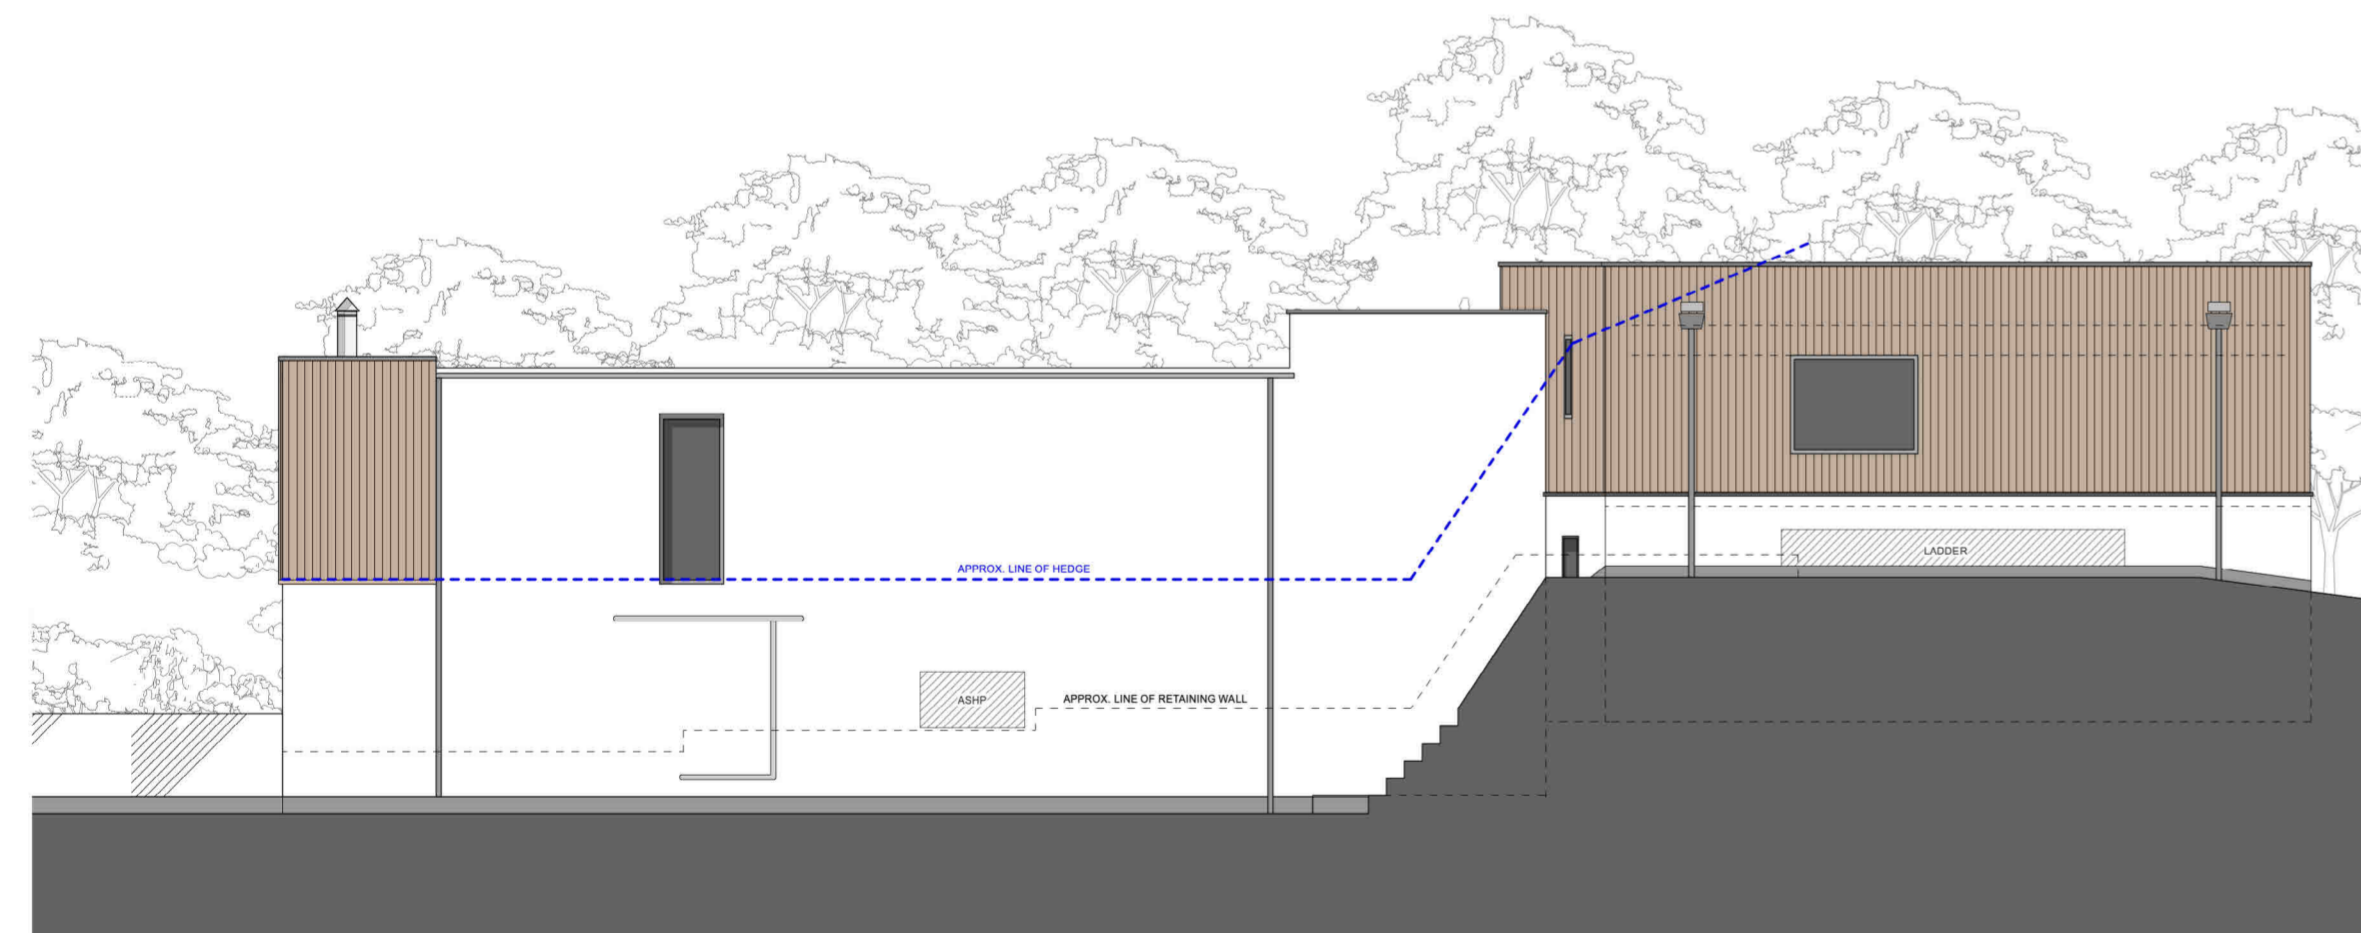

4 North Elevation  
Scale: 1:100 @A1, 1:200 @A3



2 West Elevation  
Scale: 1:100 @A1, 1:200 @A3

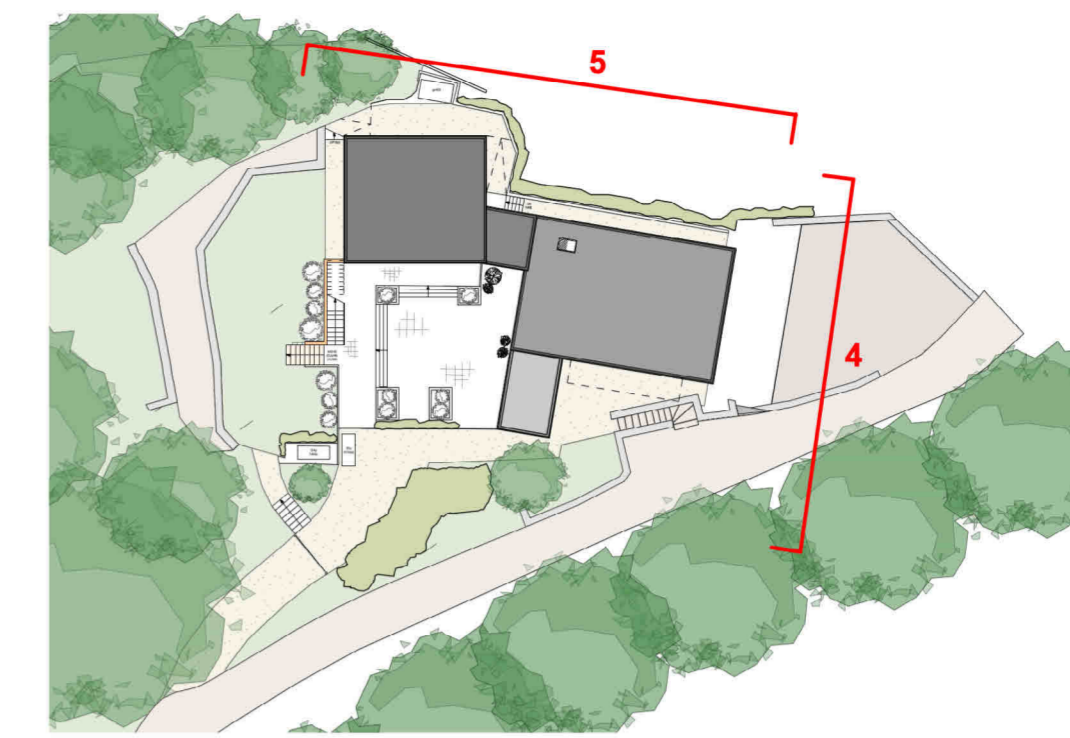

- 1 Responsibility is not accepted for errors made by others in scaling from this drawing. All construction information should be taken from figured dimensions only.
- 2 Any discrepancies to be referred to the Architect.
- 3 This drawing is to be read in conjunction with all relevant specifications and other drawings issued by the Architect, and other specialists.
- 4 This drawing is copyright and is not to be reproduced without RRA permission.
- 5 IF IN DOUBT, ASK.

### PLANNING ISSUE

STRUCTURAL INFORMATION IS INDICATIVE ONLY, SHOWN FOR CO-ORDINATION PURPOSES

PLEASE REFER TO THE STRUCTURAL ENGINEER'S SPECIFICATION FOR FURTHER DETAILS ON THE PROPOSED STRUCTURAL SOLUTION.

PLEASE NOTE THAT NO MANHOLES WERE LIFTED DURING THE PROPERTY SURVEY. THE CONTRACTOR IS REQUIRED TO INSPECT THE DRAINAGE SYSTEM TO ENSURE THAT ALL PROPOSED RUNS WORK PRIOR TO COMMENCEMENT.

Revision Description	Date	Check	Rev
----------------------	------	-------	-----



RRA Architects Ltd

Project :  
Underscar, Daisy Bank Road,  
Cheltenham, GL53 9QQ

Drawing Title :  
Proposed Elevations - Sheet 2

Status Planning	Date APR 2024	Drawn By RJB
Drawing No. 3840 -033	Revision	Scale 1:100 @ A1

**Note:** All landscaping indicative, for contextual purposes only.

# PROPOSED