




NOTE:
 This Drawing Has Been Produced To Obtain
 Planning/Building Regulations Approval Only.
 All Dimensions, Levels And Roof Pitch To Be
 Checked On Site, If In Doubt Ask.
 Use Only Noted Dimensions- Do Not Scale.
 If This Drawing Has Been Received Electronically
 It Is The Recipients Responsibility To Print The
 Document To The Correct Scale.

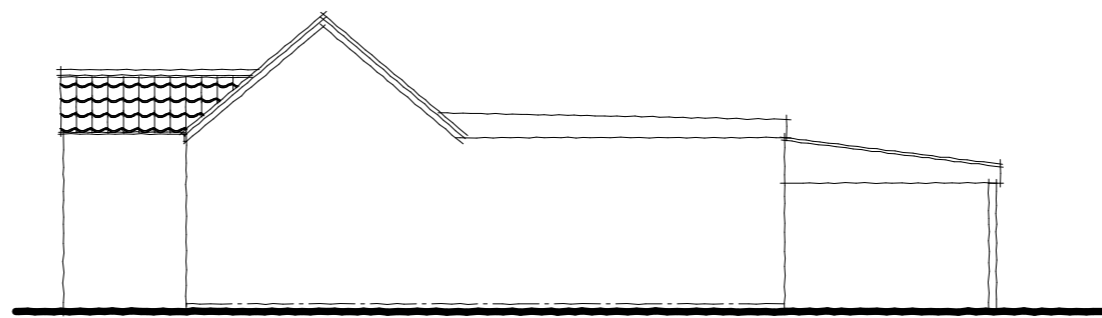


SIDE ELEVATION

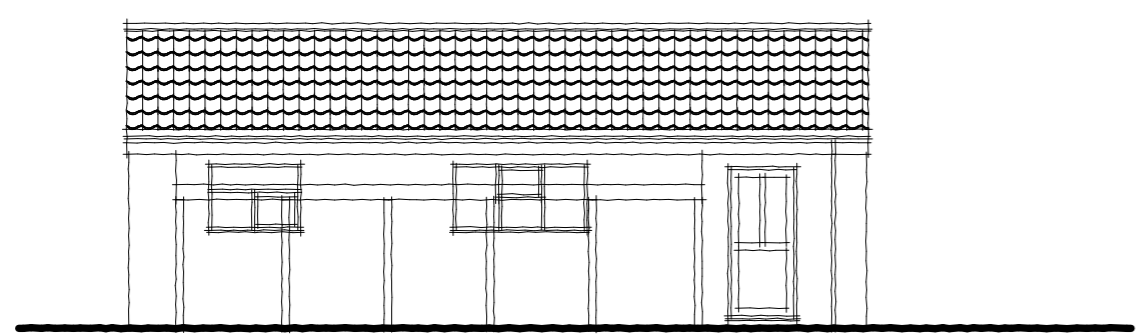


REAR ELEVATION

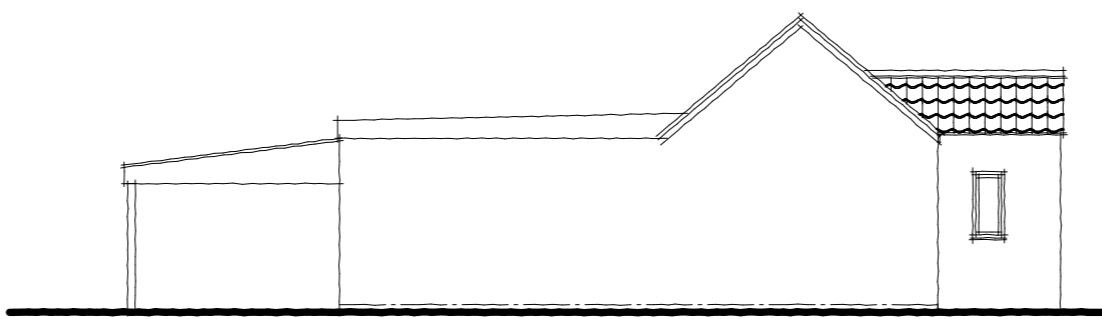

SIDE ELEVATION

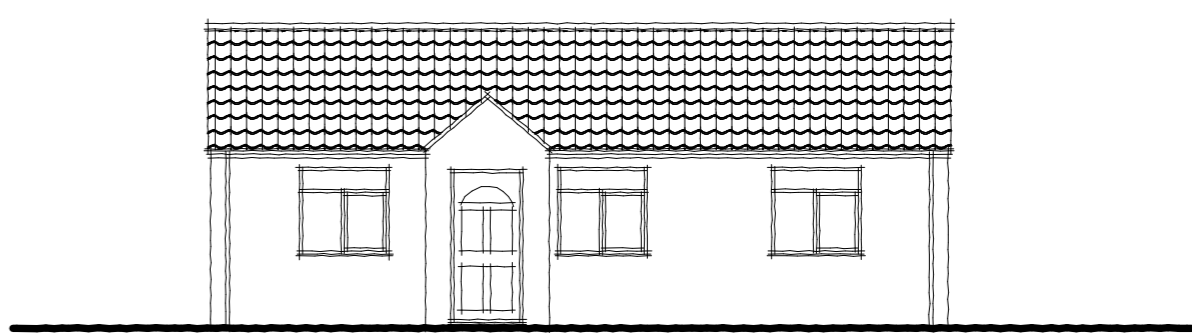

FRONT ELEVATION

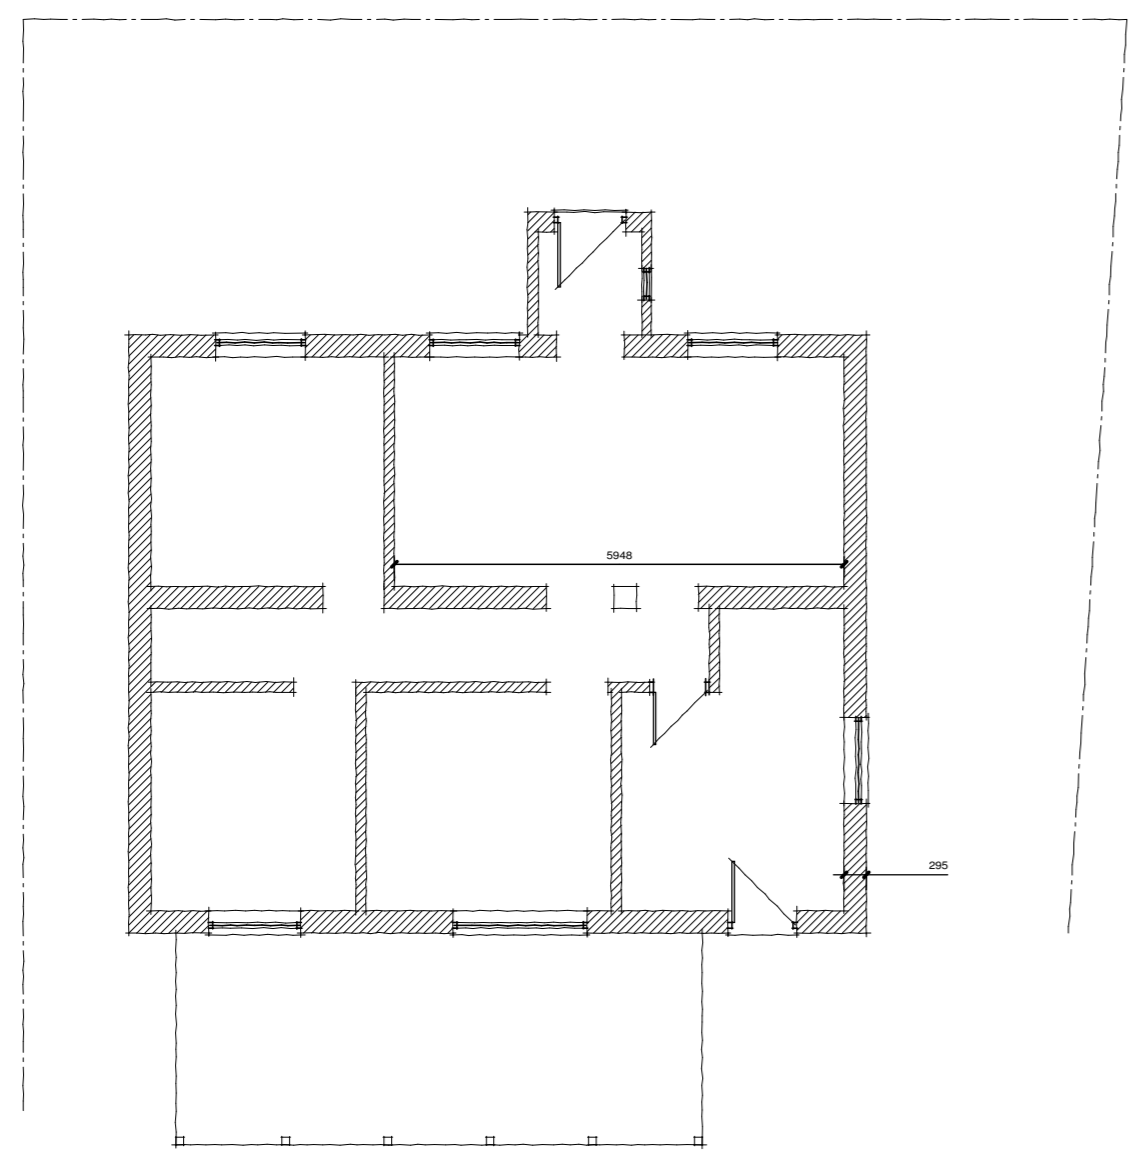

FLOOR PLAN

A	Date	Revisions

Taylor Loom Consultants Ltd
 The Consulting Rooms
 29 Grove Coach Road
 Retford
 Retford, Nottinghamshire DN22 7HG
 Tel: 01777 702544

Client
Mr J Smith


Job Title
Proposed Extensions And Alterations

Meadow View
 Big Lane
 Claborough

Drawing Title
Survey Details

Scale 1:100@A2	Sheet Size A2
Date March 2024	Drawn by JML

Drg No. TLC/24/11/01	Rev. -
-------------------------	-----------

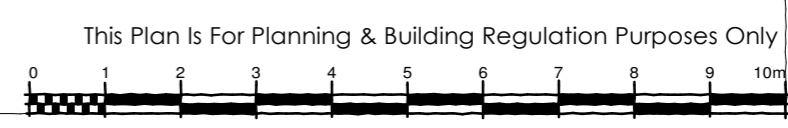

This Plan Is For Planning & Building Regulation Purposes Only