




FRONT ELEVATION

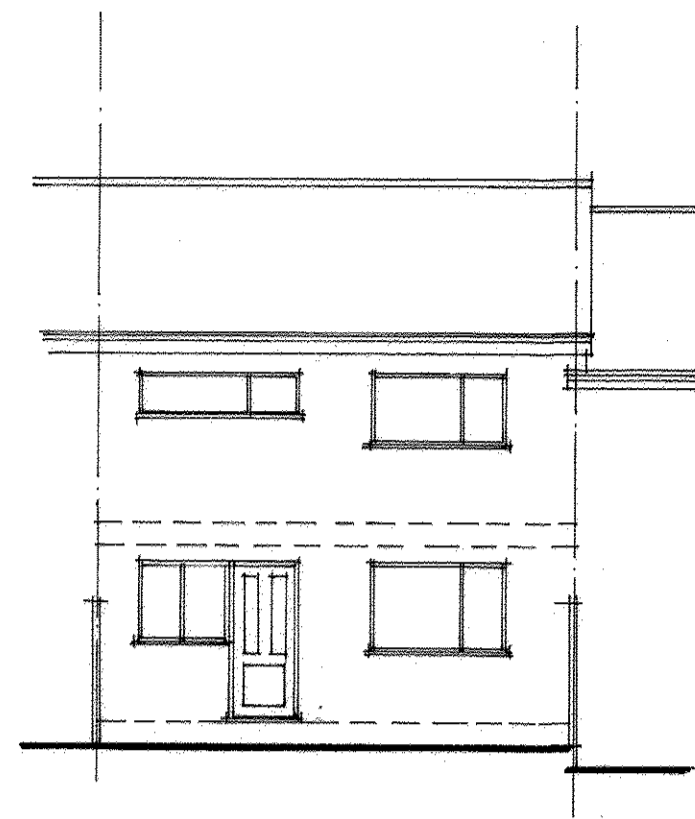


REAR ELEVATION

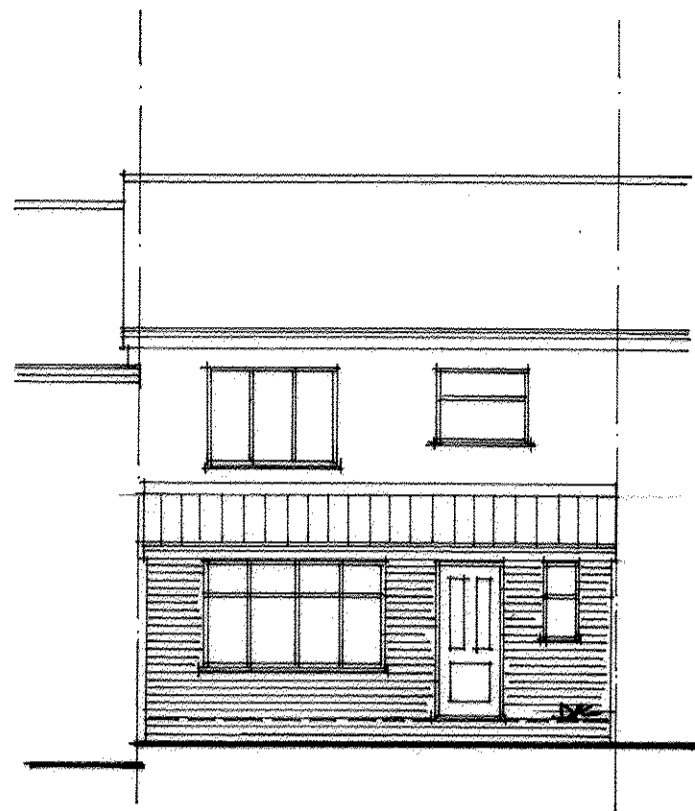


FRONT ELEVATION

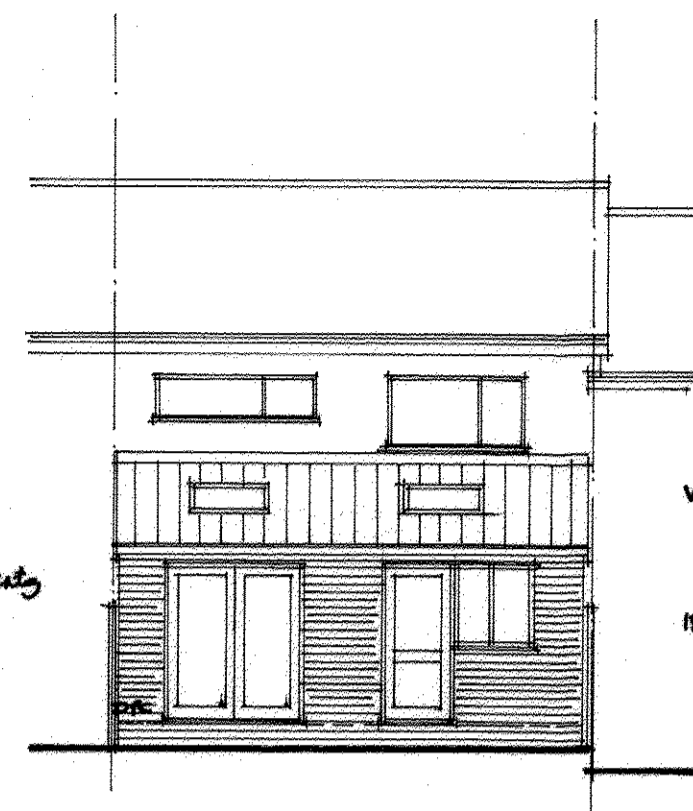


REAR ELEVATION

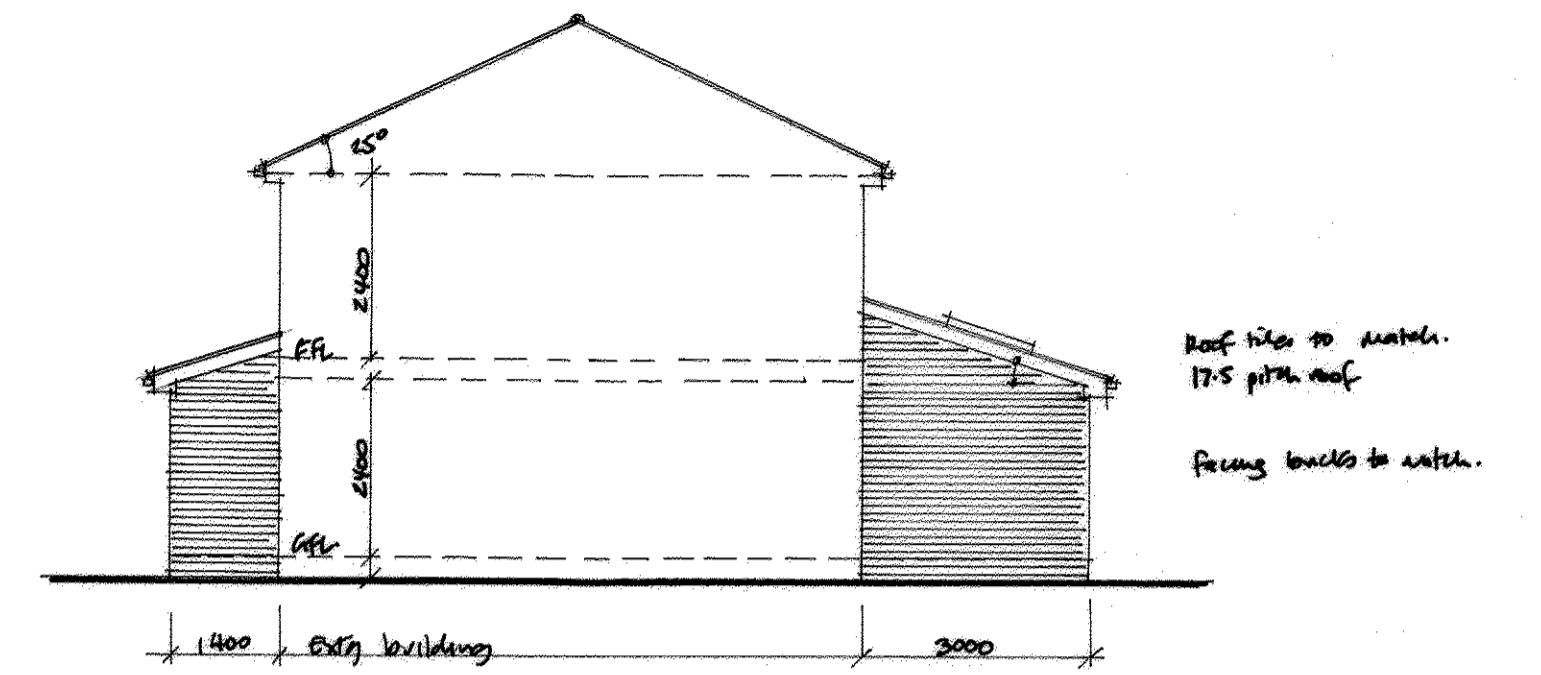


SIDE ELEVATION AS PROPOSED

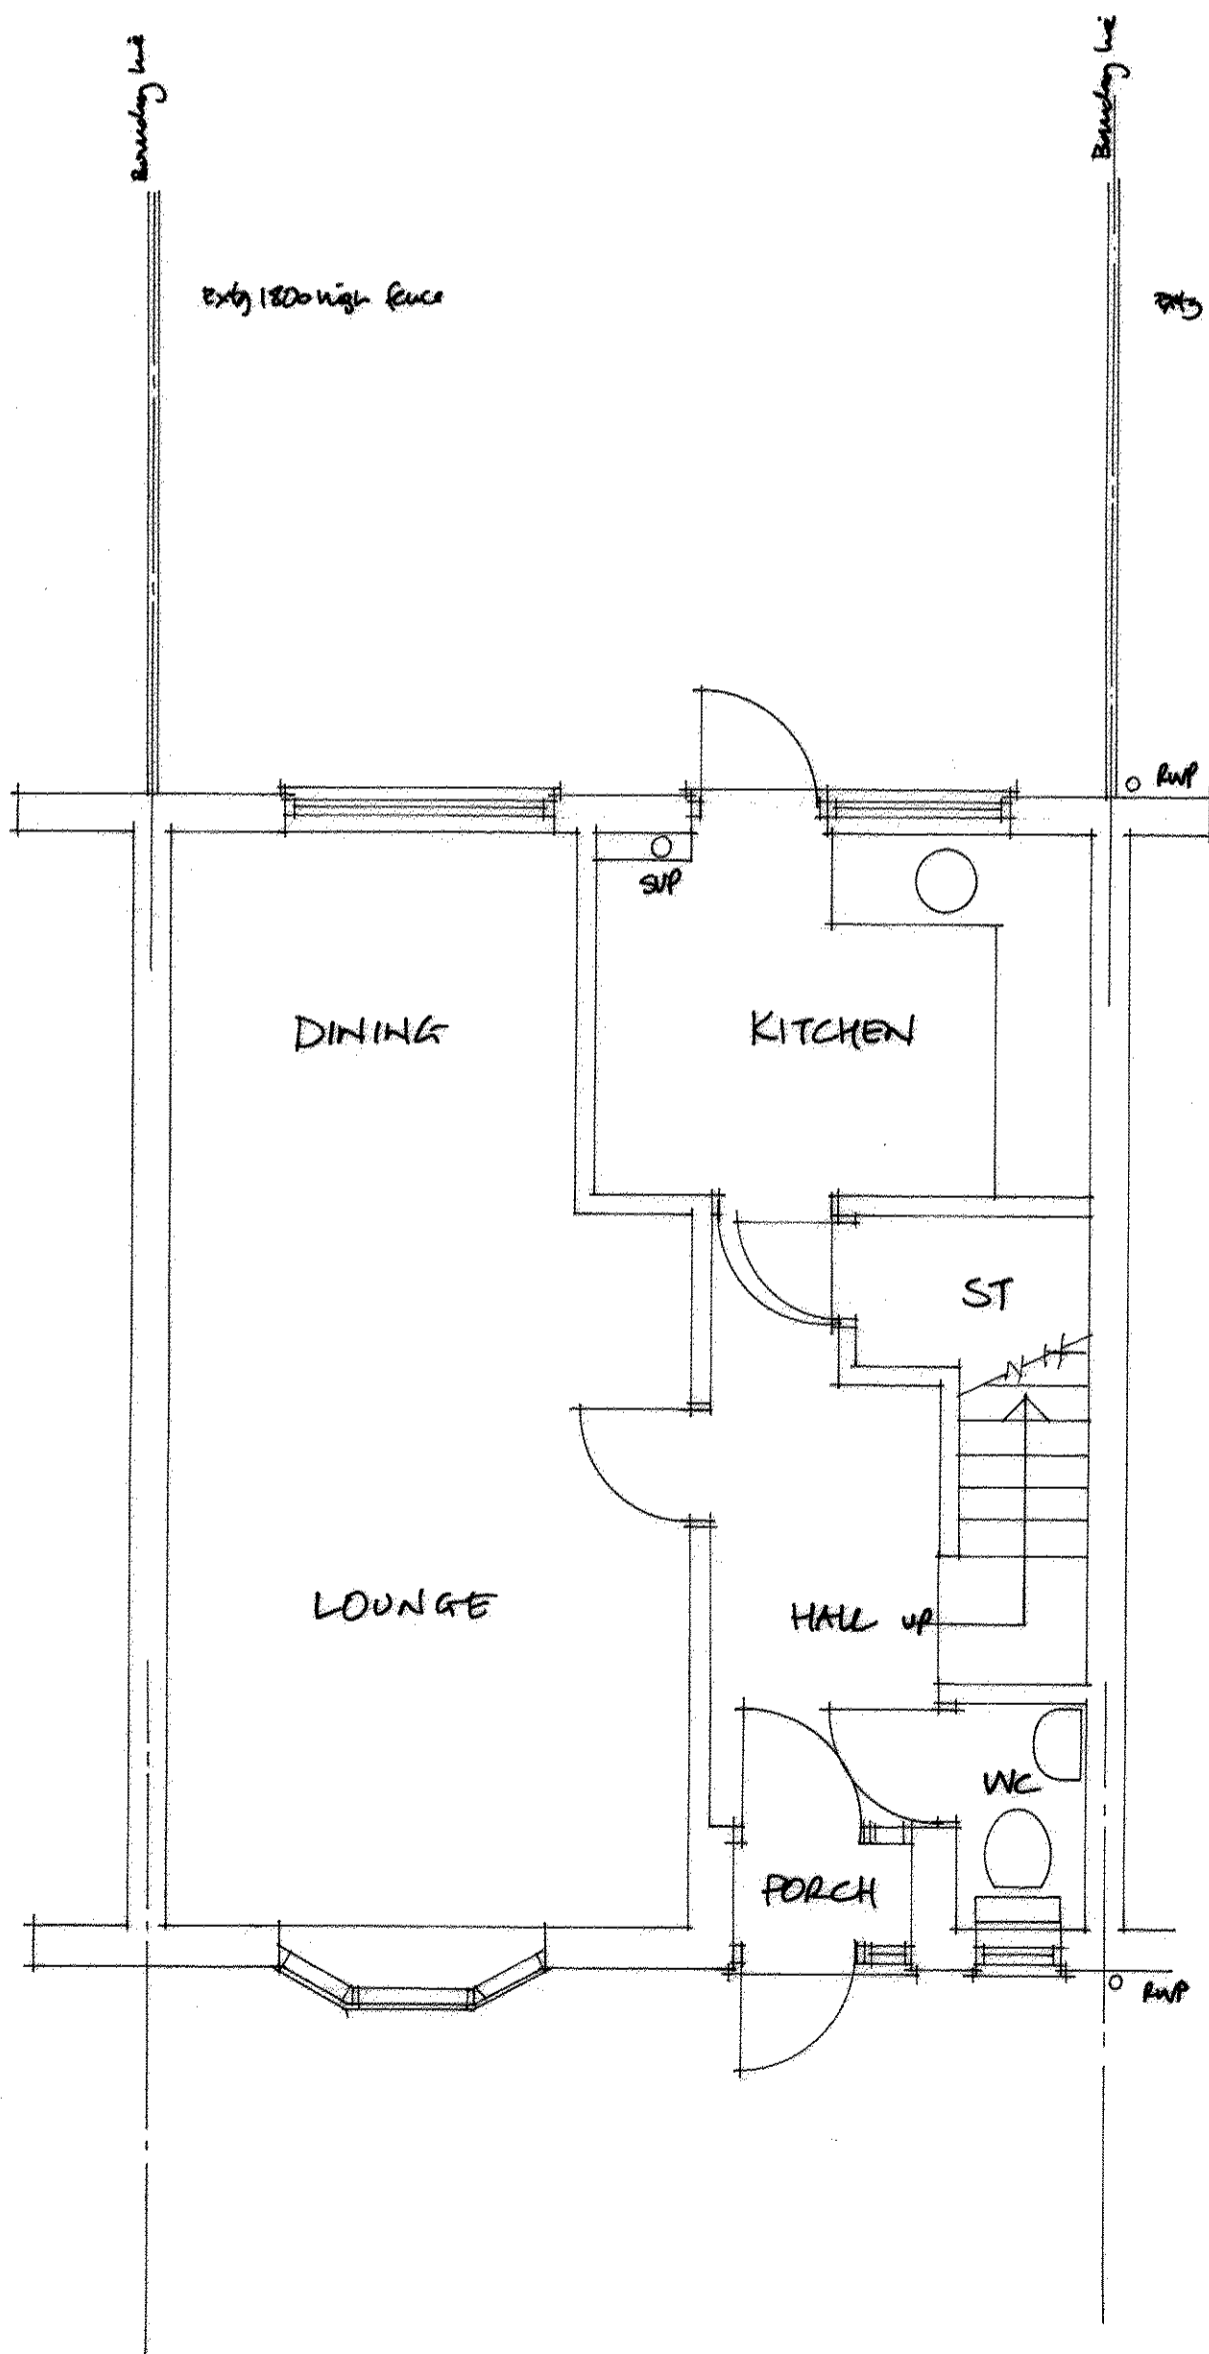


GROUND FLOOR PLAN AS EXISTING

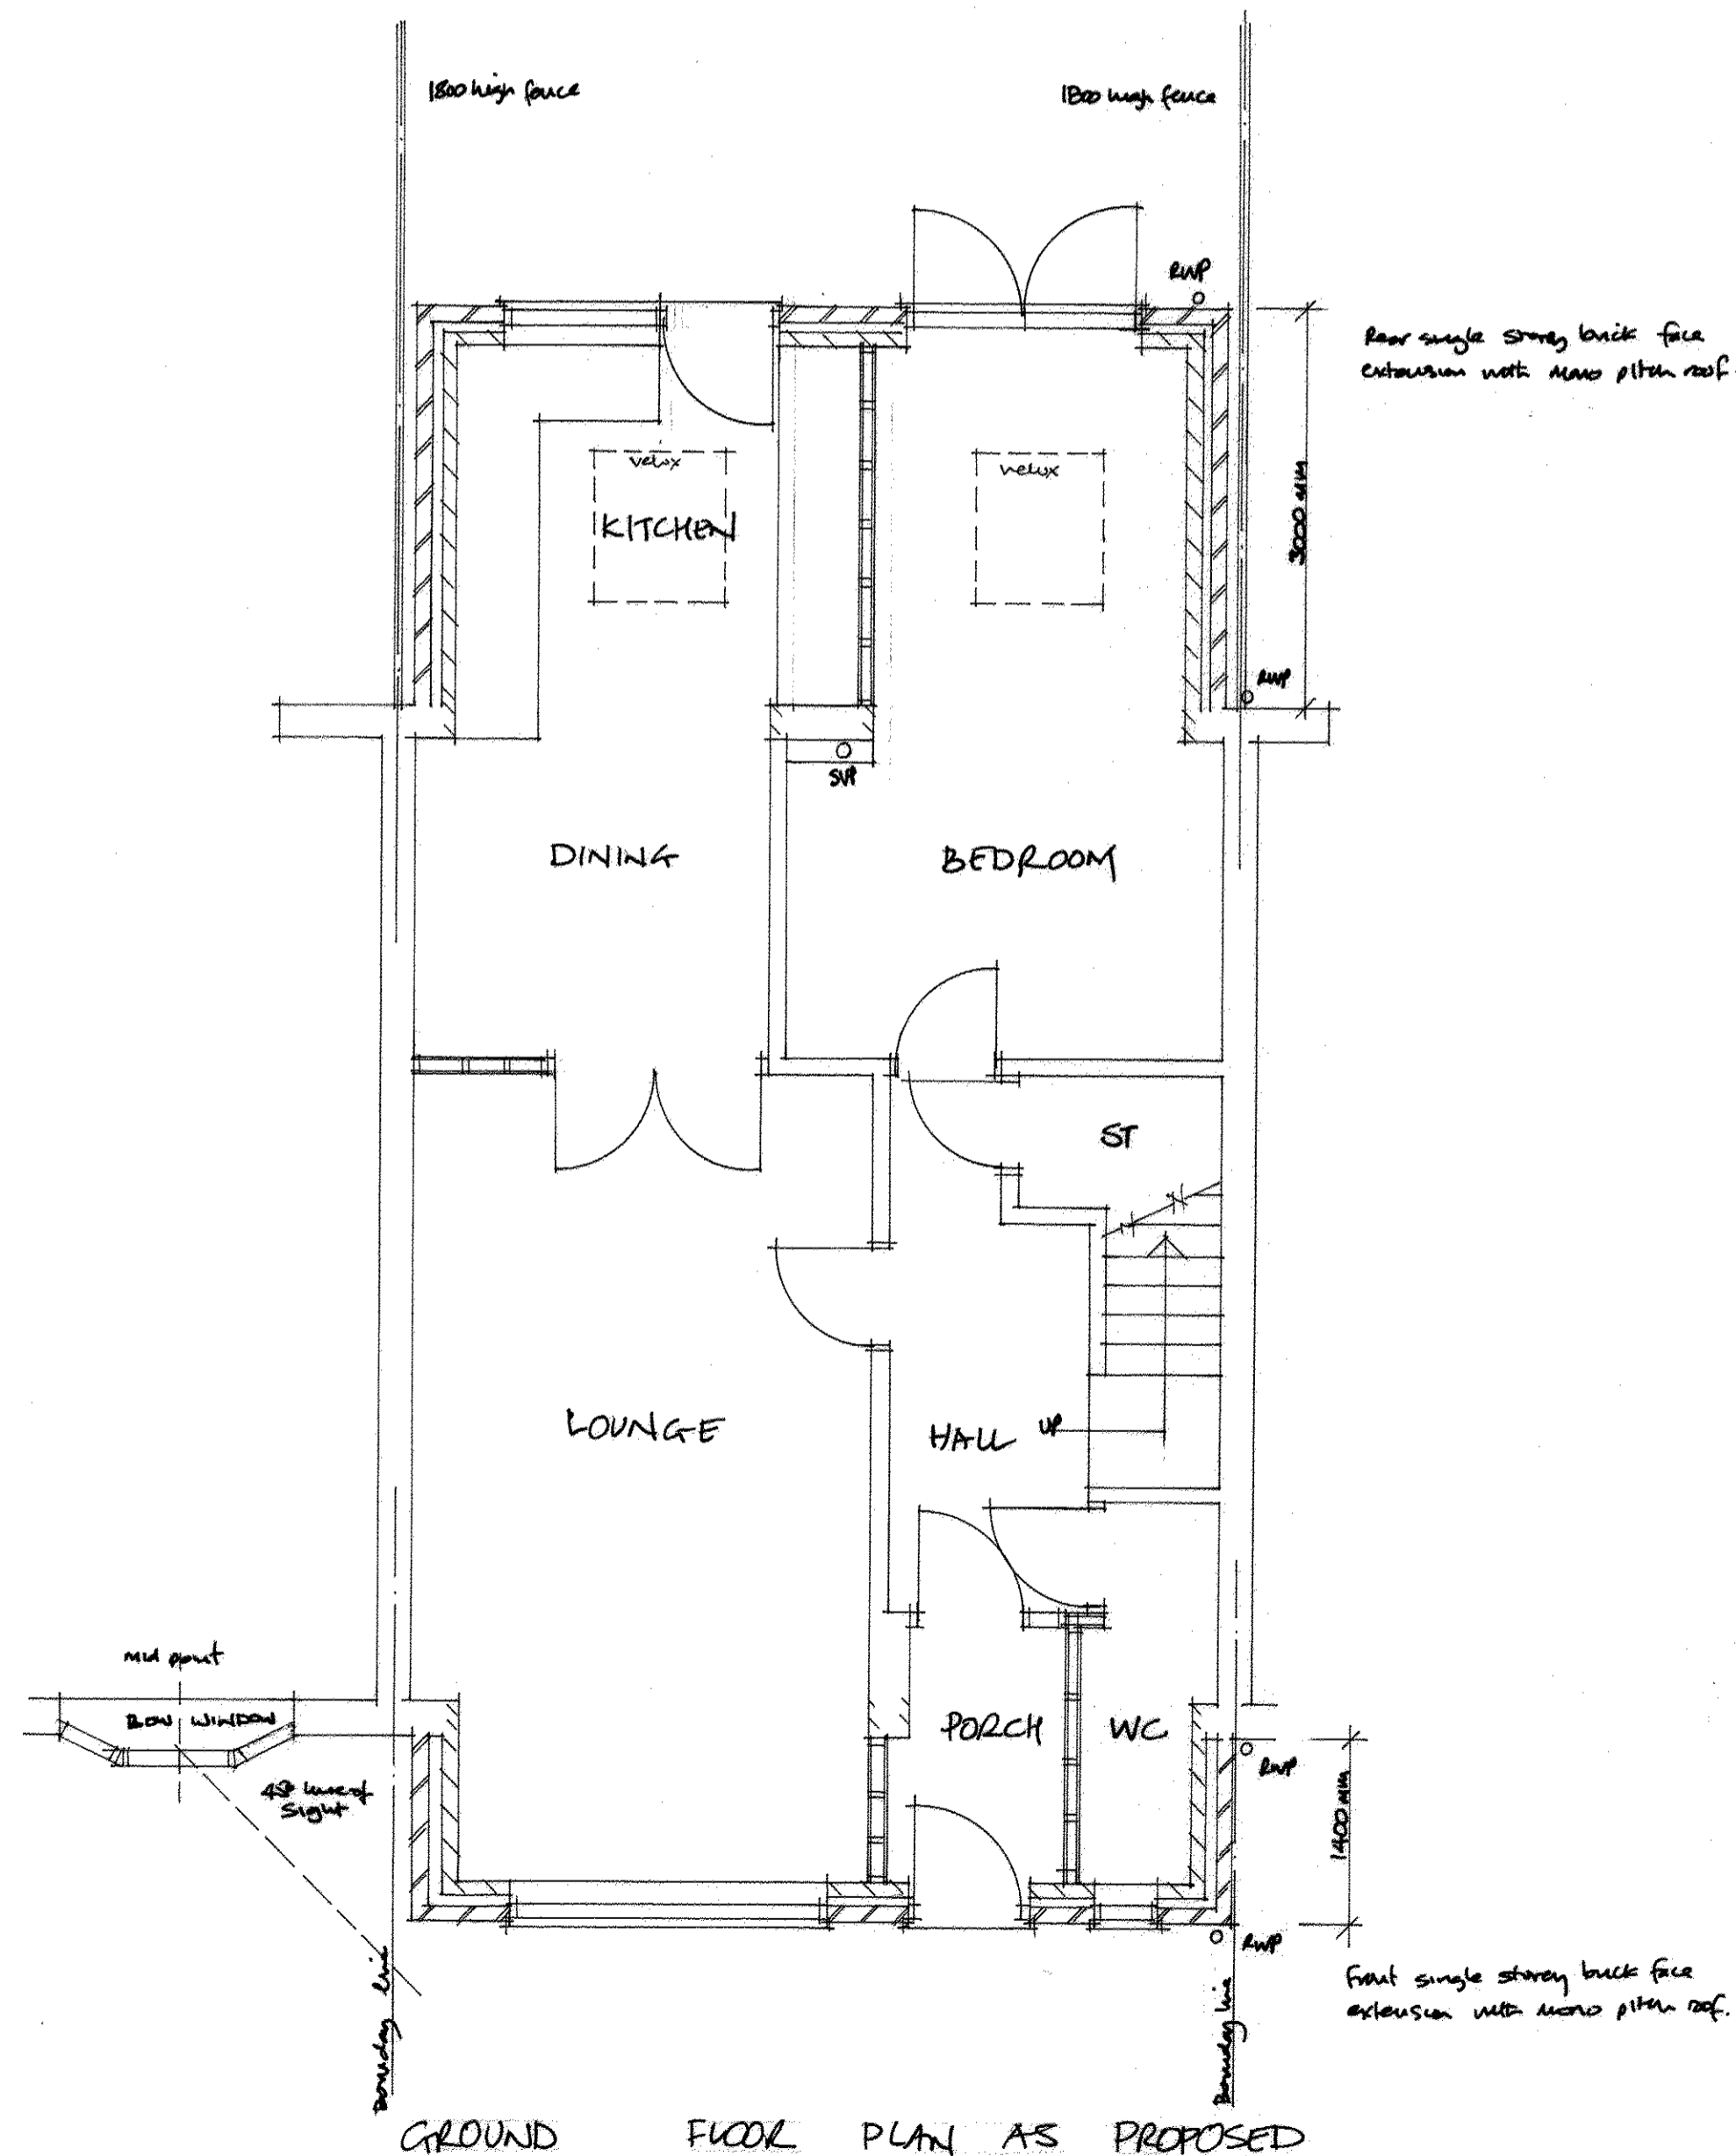

GROUND FLOOR PLAN AS PROPOSED

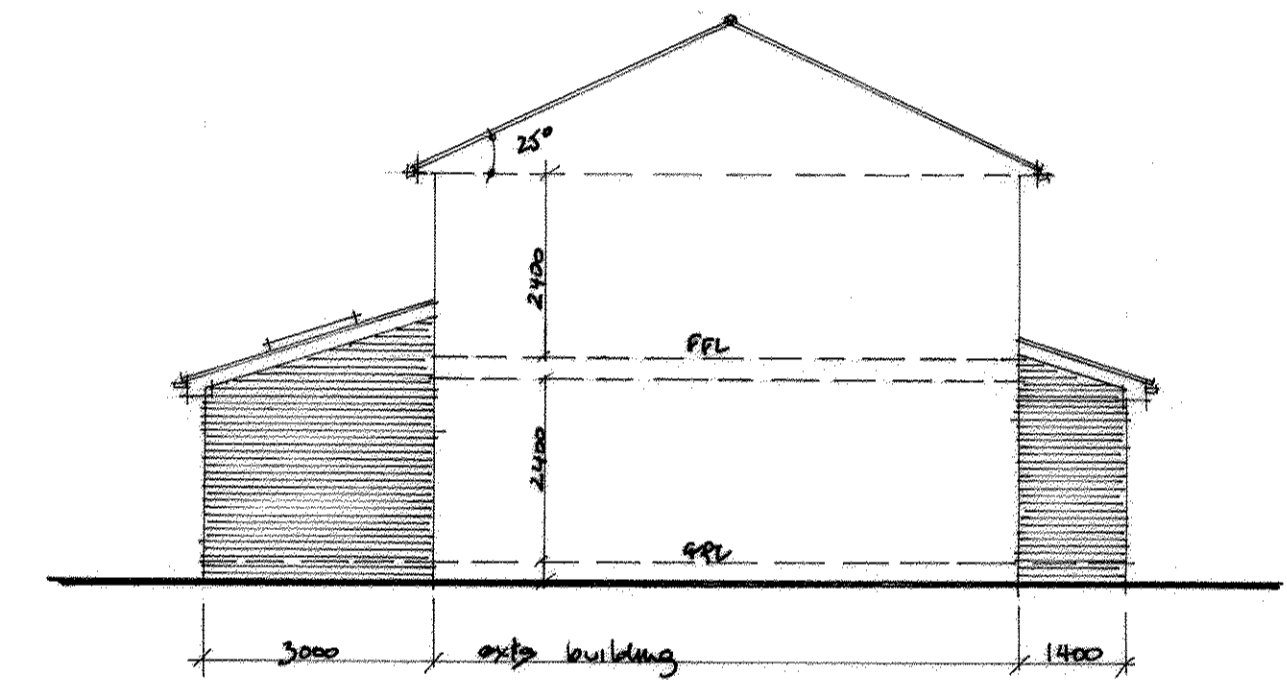

SIDE ELEVATION AS PROPOSED

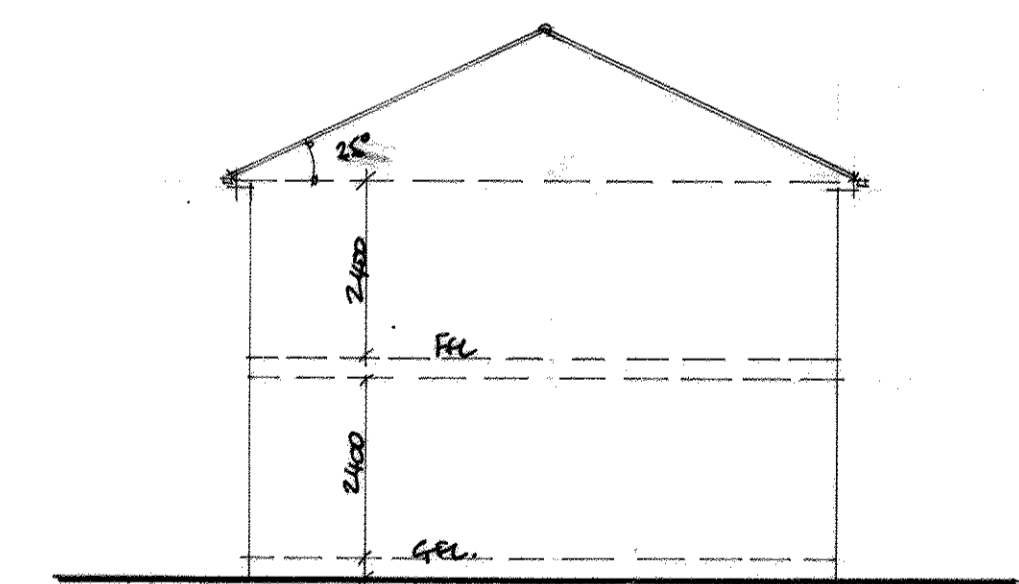

SIDE ELEVATION AS EXISTING

Revision 1: Side elevations added for proposed & existing

0 1 2 3 4 5 6

Scale Bar 1:50 metres

0 1 2 3 4 5 6 7 8 9 10 11 12

Scale Bar 1:100 metres

EXISTING & PROPOSED LAYOUT			
AT: 10 FRANCIS STREET WEST BROMWICH B70 6NL			
Scale 1:50 1:100	Date March 24	Drawn 01	Revision 1- A1 2122