


SITE PLAN (Existing) Scale 1:200

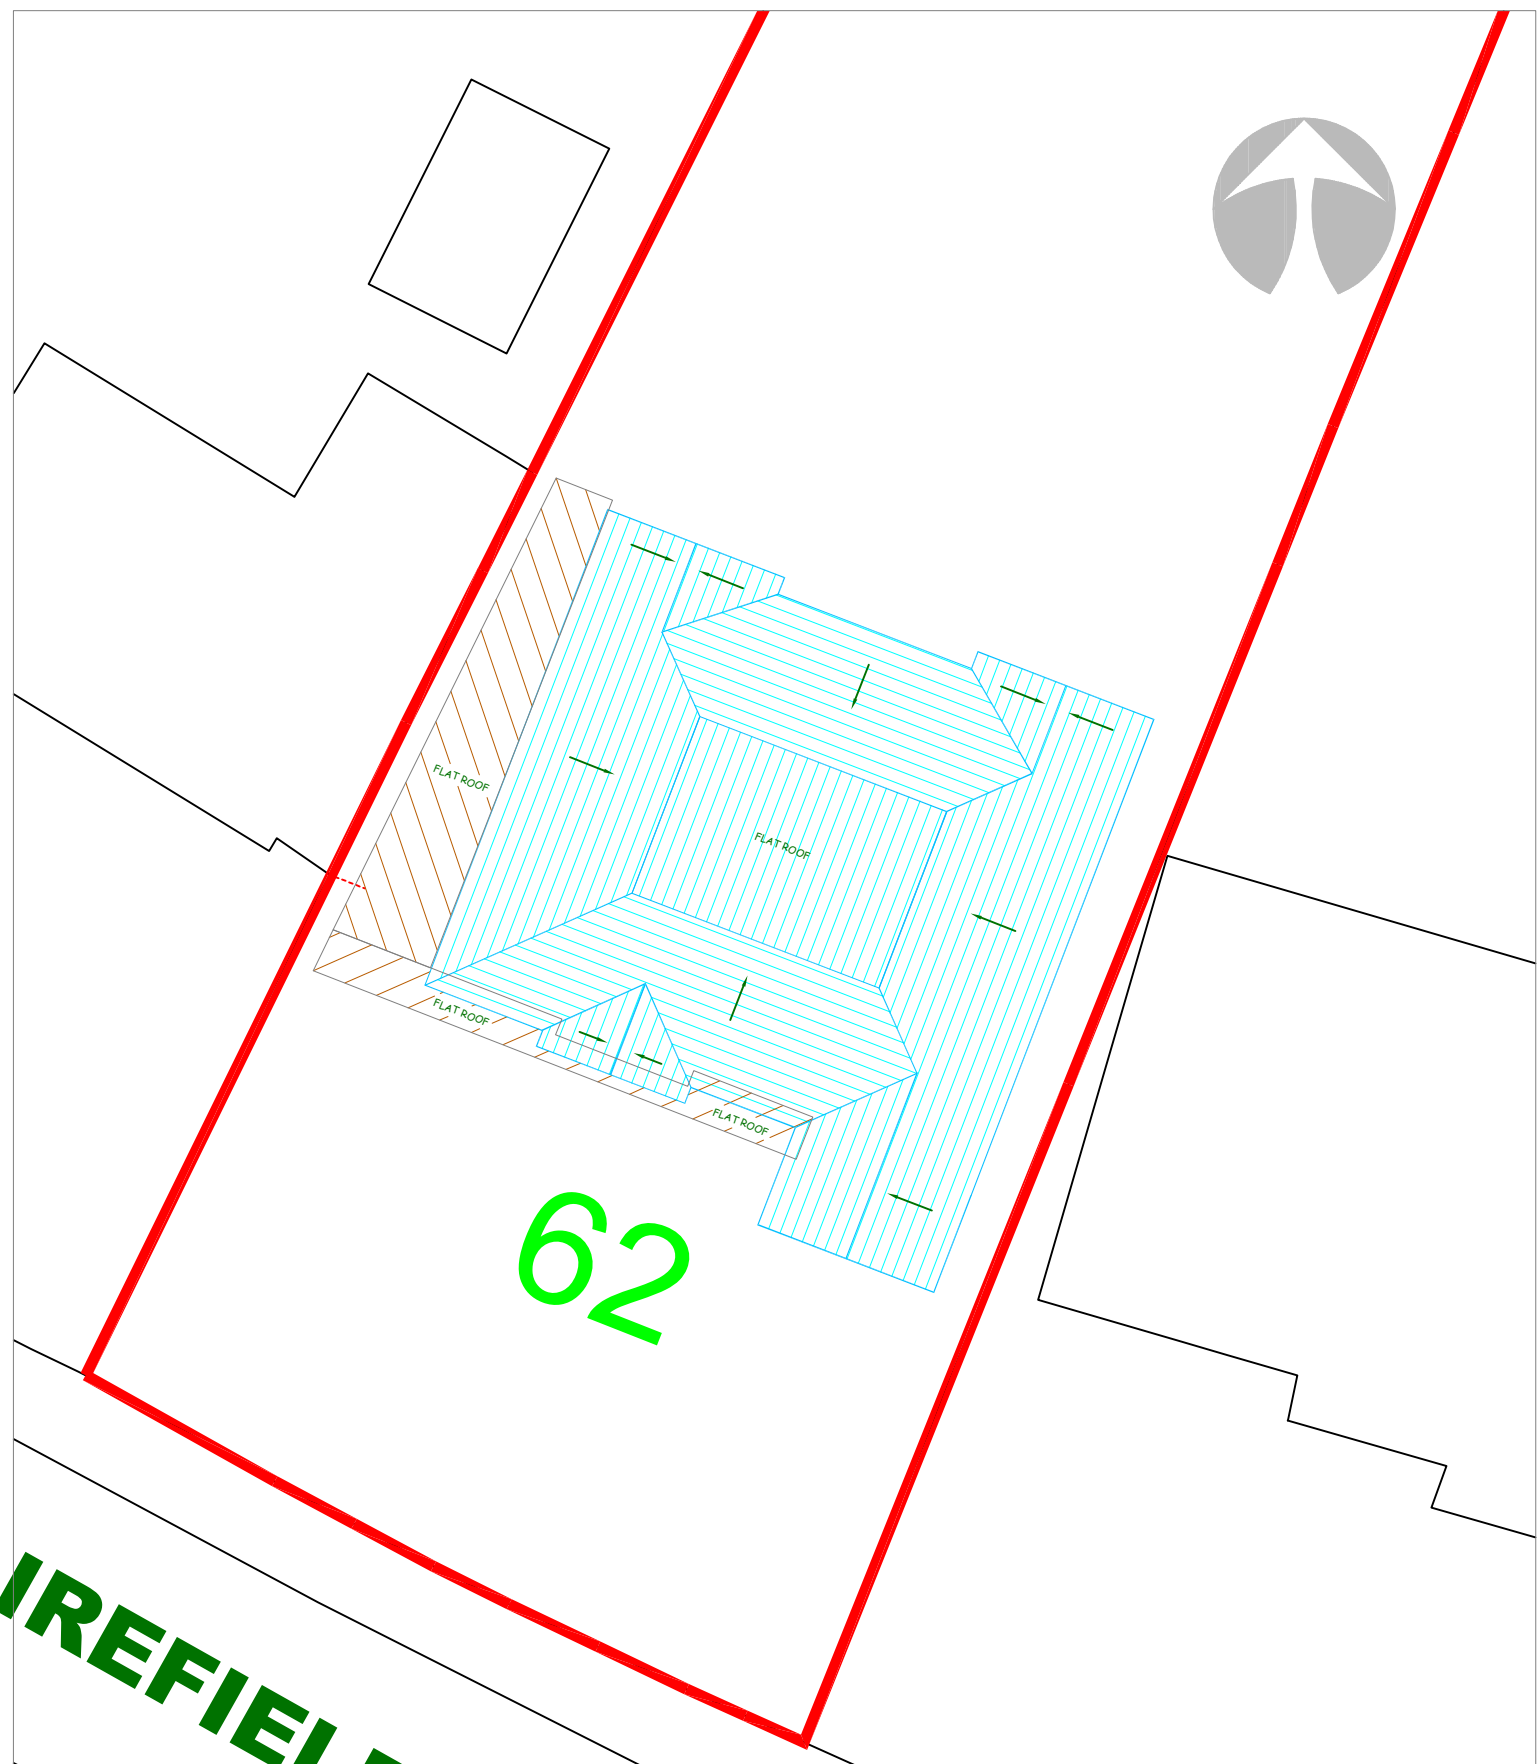

SITE PLAN (Proposed) Scale 1:200

<p>Title: PROPOSED FIRST FLOOR OVER EXISTING BUNGALOW WITH SINGLE STOREY GROUND FLOOR EXTENSION ON SIDE AND TWO STOREY AT FRONT</p>	<p>Site Address: 62 FAIRFIELD CRESCENT, LEICESTER. LE3 8EH</p>	<p>Client: MR. YALE PUGH</p>
<p>Job Discription: LOCATION PLANS (EXISTING & PROPOSED)</p>		<p>Scale: 1: 200 Date: APRIL 2024</p> <p>Dwg No: YP/PLN/042024/03 @A3 Rev:</p>