


ALL DIMENSIONS TO BE CHECKED ON SITE. COPYRIGHT PROTECTED.


PLANNING




VISUAL SCALE 1:100 @ A0

 


VISUAL SCALE 1:1500 @ A0

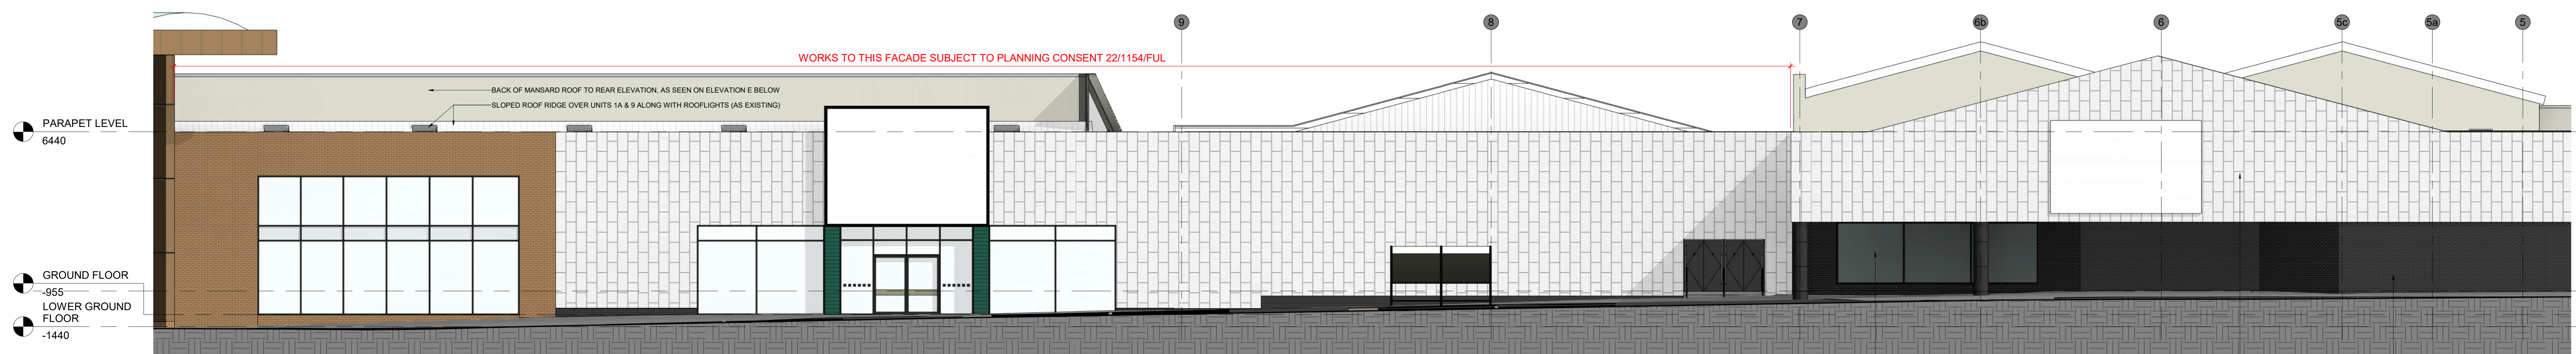


1 PROPOSED FRONT ELEVATION A  
405 1:100

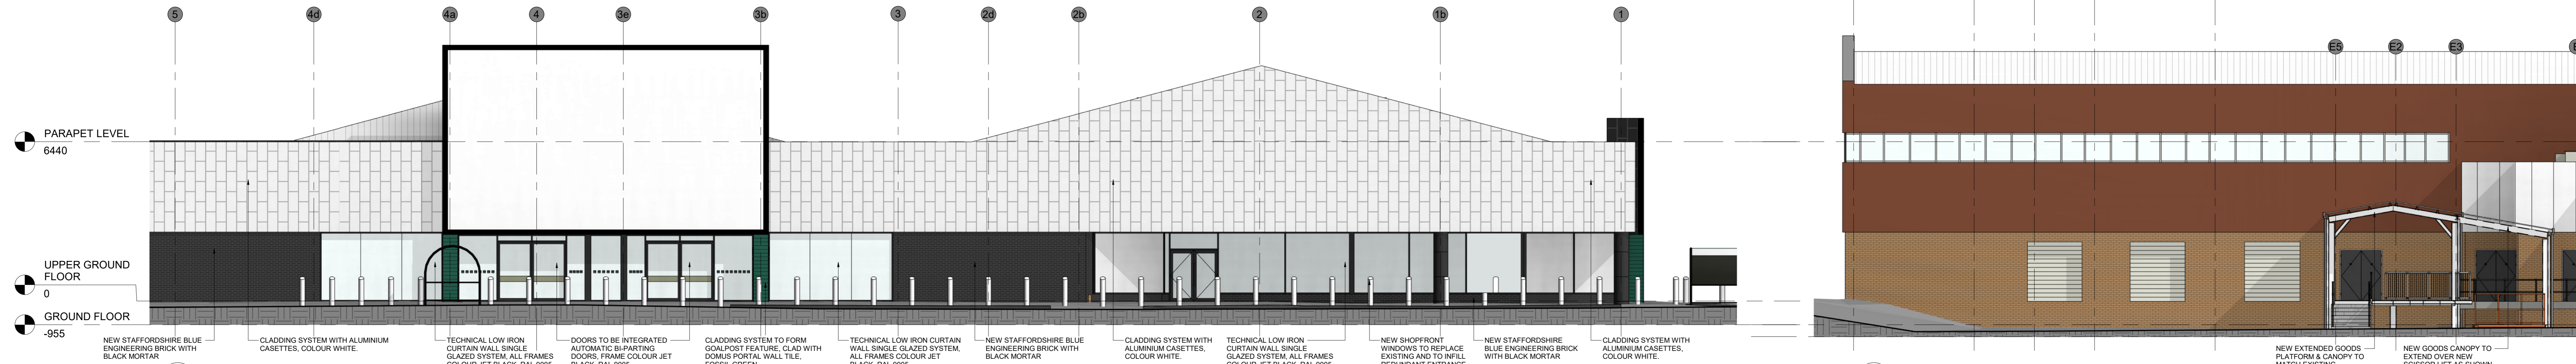


2 PROPOSED FRONT ELEVATION B  
405 1:100

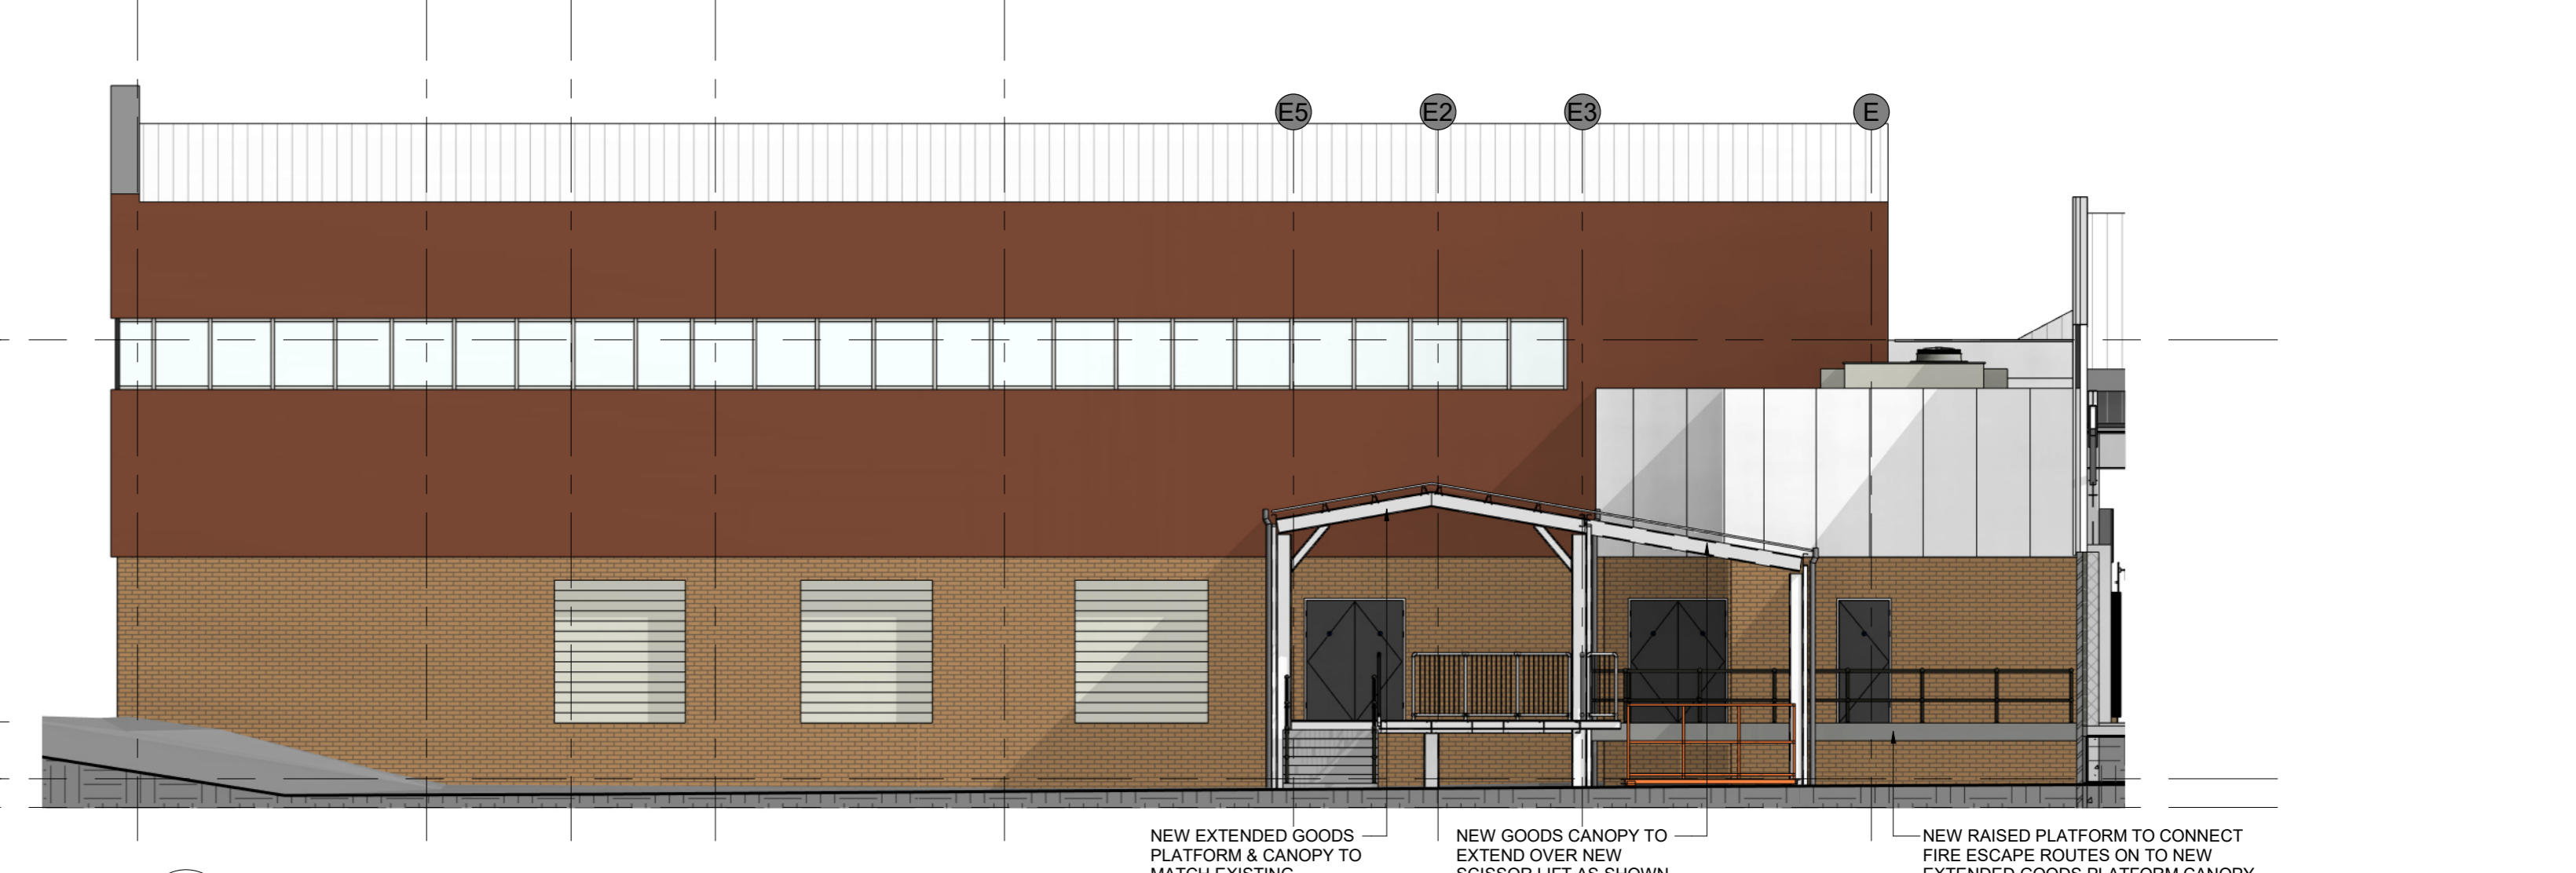


6 PROPOSED SIDE ELEVATION H  
405 1:100

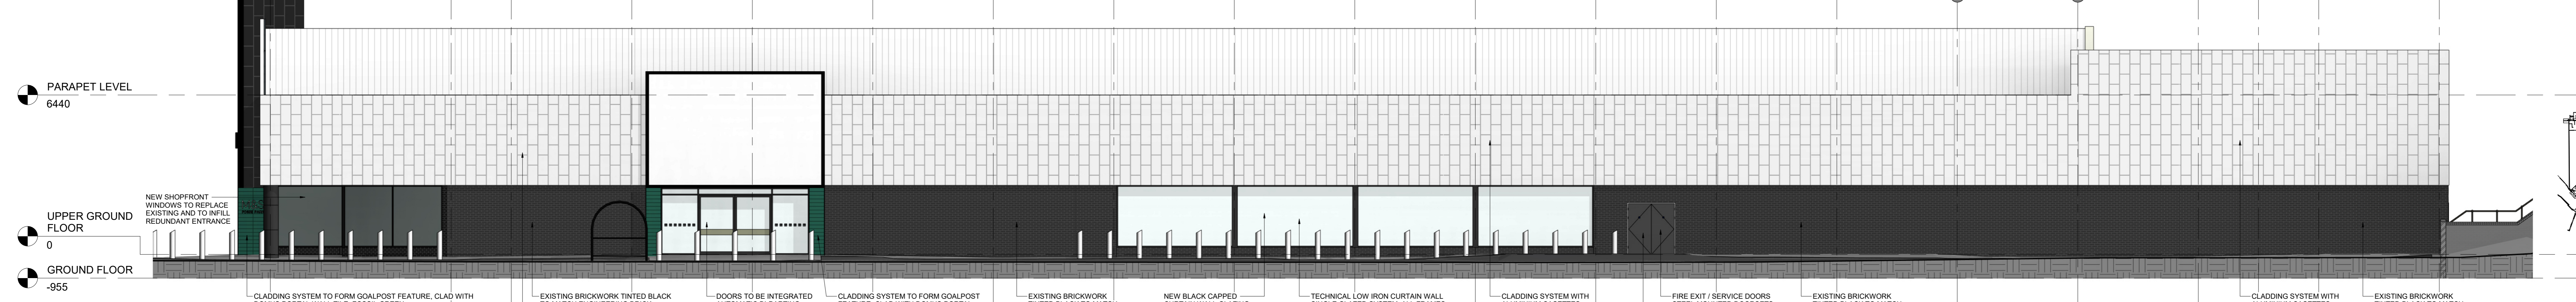


3 PROPOSED SIDE ELEVATION C  
405 1:100

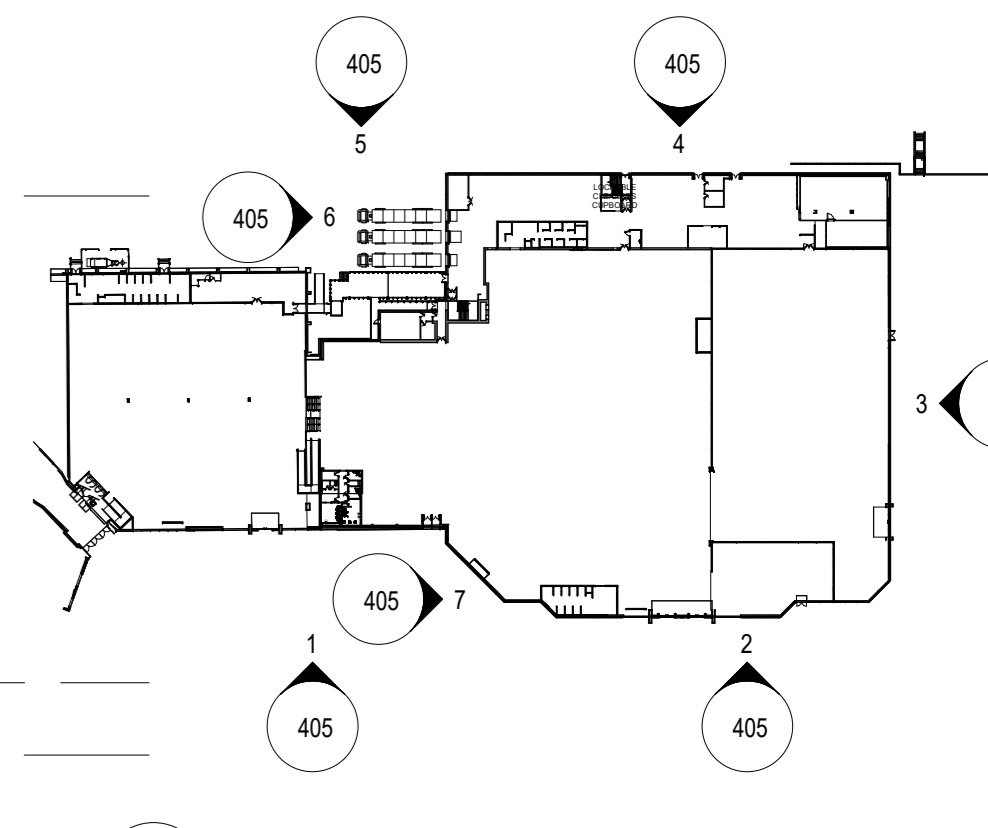


8 LOCATION PLAN  
405 1:1500

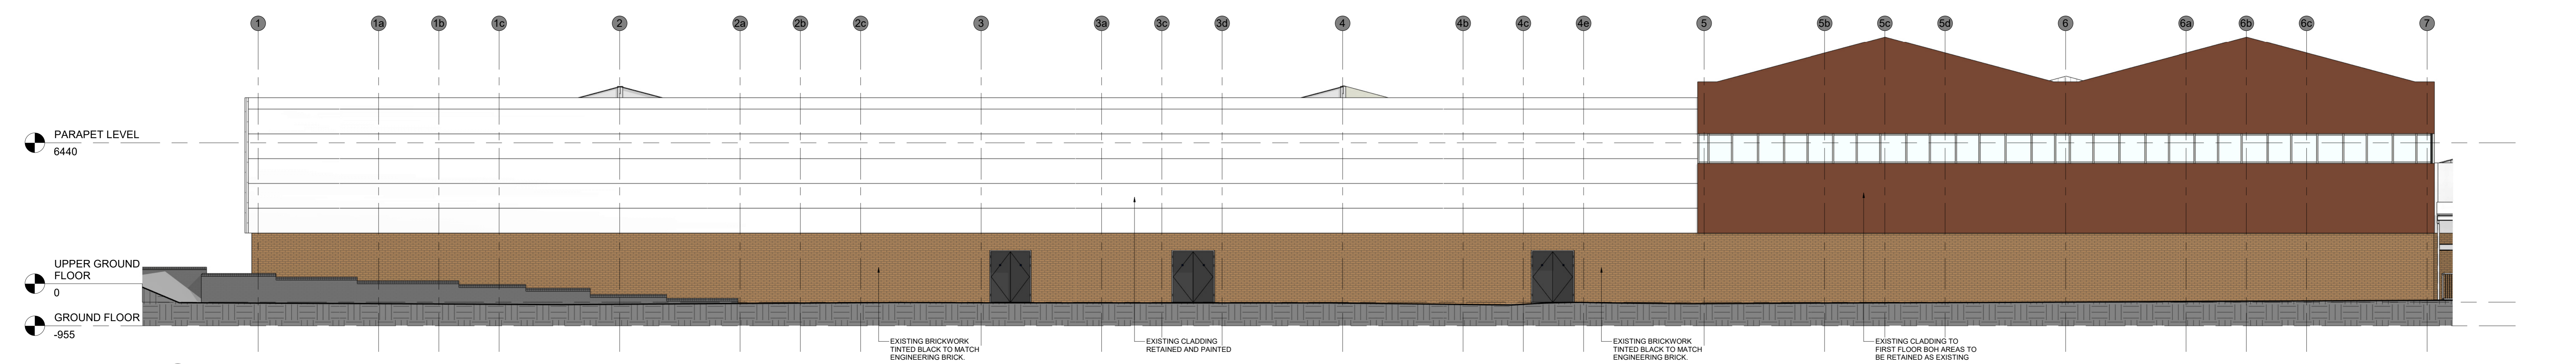

4 PROPOSED REAR ELEVATION D  
405 1:100

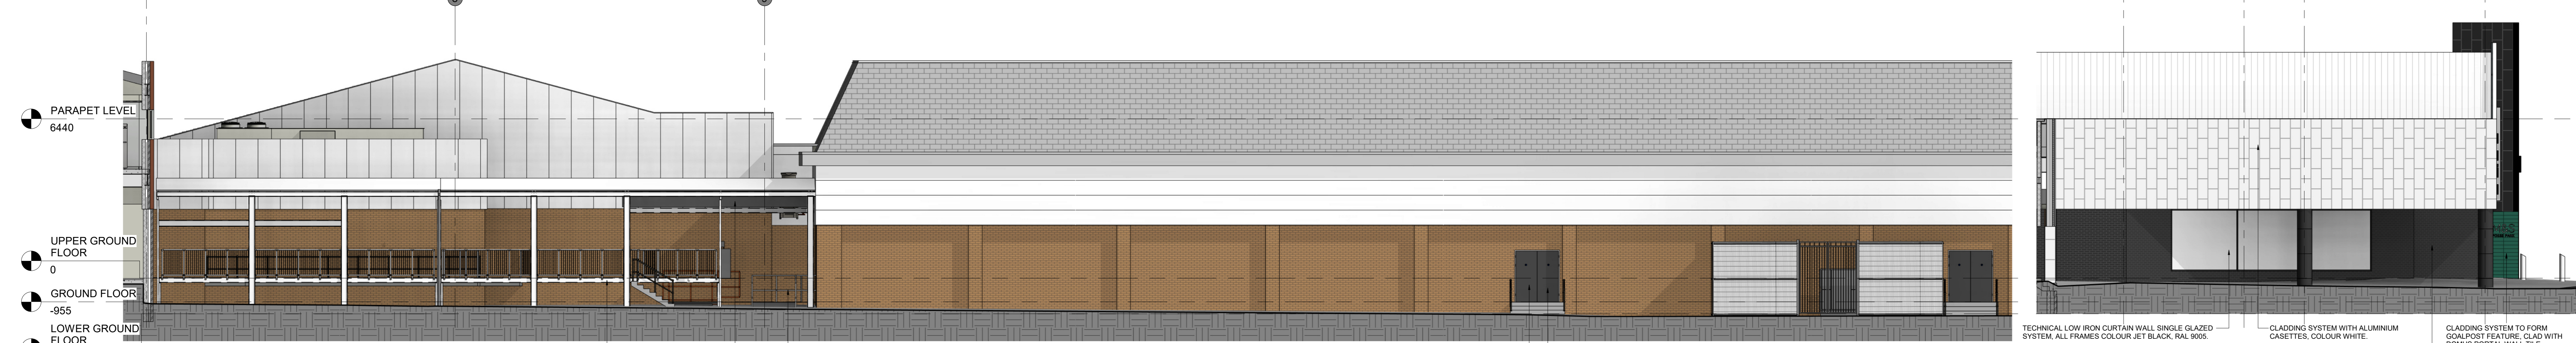

5 PROPOSED REAR ELEVATION E  
405 1:100

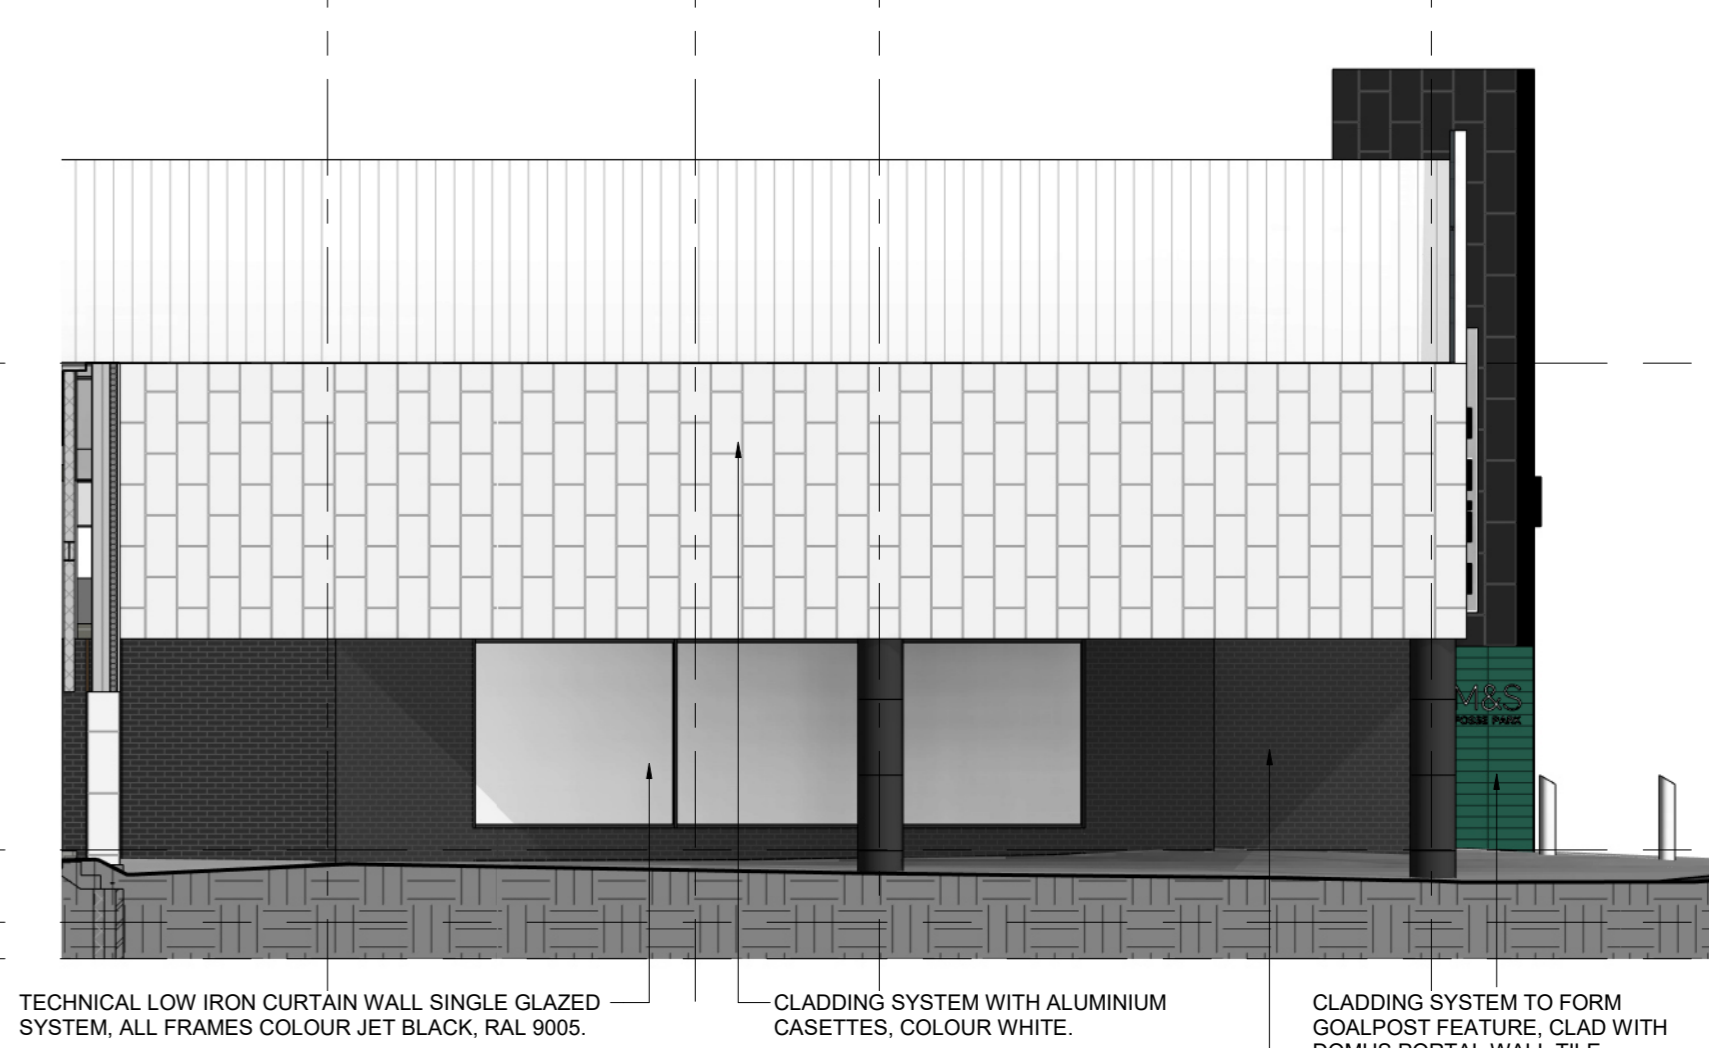

7 PROPOSED SIDE ELEVATION G  
405 1:100

11	21.07.24	BLANK BILLBOARD SHOWN	RS	FOC
10	24.07.24	NOTE REGARDING BRICKWORK ROOF ACCESS TO ELEVATION A ELEVATION REFERENCES UPDATED	RS	FOC
9	21.07.23	UPDATED TO REFLECT COMMENTS	RS	FOC
8	13.06.23	ELEVATION REFERENCES, LINE COLOUR KEY UPDATED	RS	FOC
7	23.06.23	PREPARED TO REFLECT LANDLORD COMMENTS	RS	FOC
6	13.07.23	REAR ELEVATION ADDED	RS	FOC
5	28.07.23	REAR ELEVATION UPDATED	RS	FOC
4	14.07.23	UPDATED TO REFLECT LATEST SCHEME & ILS COMMENTS	RS	FOC
3	23.06.23	UPDATED TO REFLECT LATEST SCHEME	RS	FOC
2	23.06.23	UPDATED TO REFLECT LATEST SCHEME	RS	FOC
1	13.06.23	UPDATED TO REFLECT LATEST SCHEME	RS	FOC
REV	DATE	DESCRIPTION	DRAWN	CHECKED

M&S  
EST. 1884

SITE NAME  
**FOSSIE PARK**  
COUNTY  
**ENGLAND**  
PROJECT  
**FOODHALL & C&H RENEWAL**

DRAWING  
**PROPOSED ELEVATIONS  
EXTERNAL ALTERATIONS**

CONSULTANT  
**LEWIS AND HICKEY**  
ARCHITECTURE  
CONSULTANT LOGO

SCALE  
As indicated  
PAPER  
A0  
DATE  
20.04.23  
DRAWN  
RS  
CHECKED  
FOC

STATUS  
P  
REVISION  
11