




PROPOSED L/H GABLE ELEVATION scale 1:50

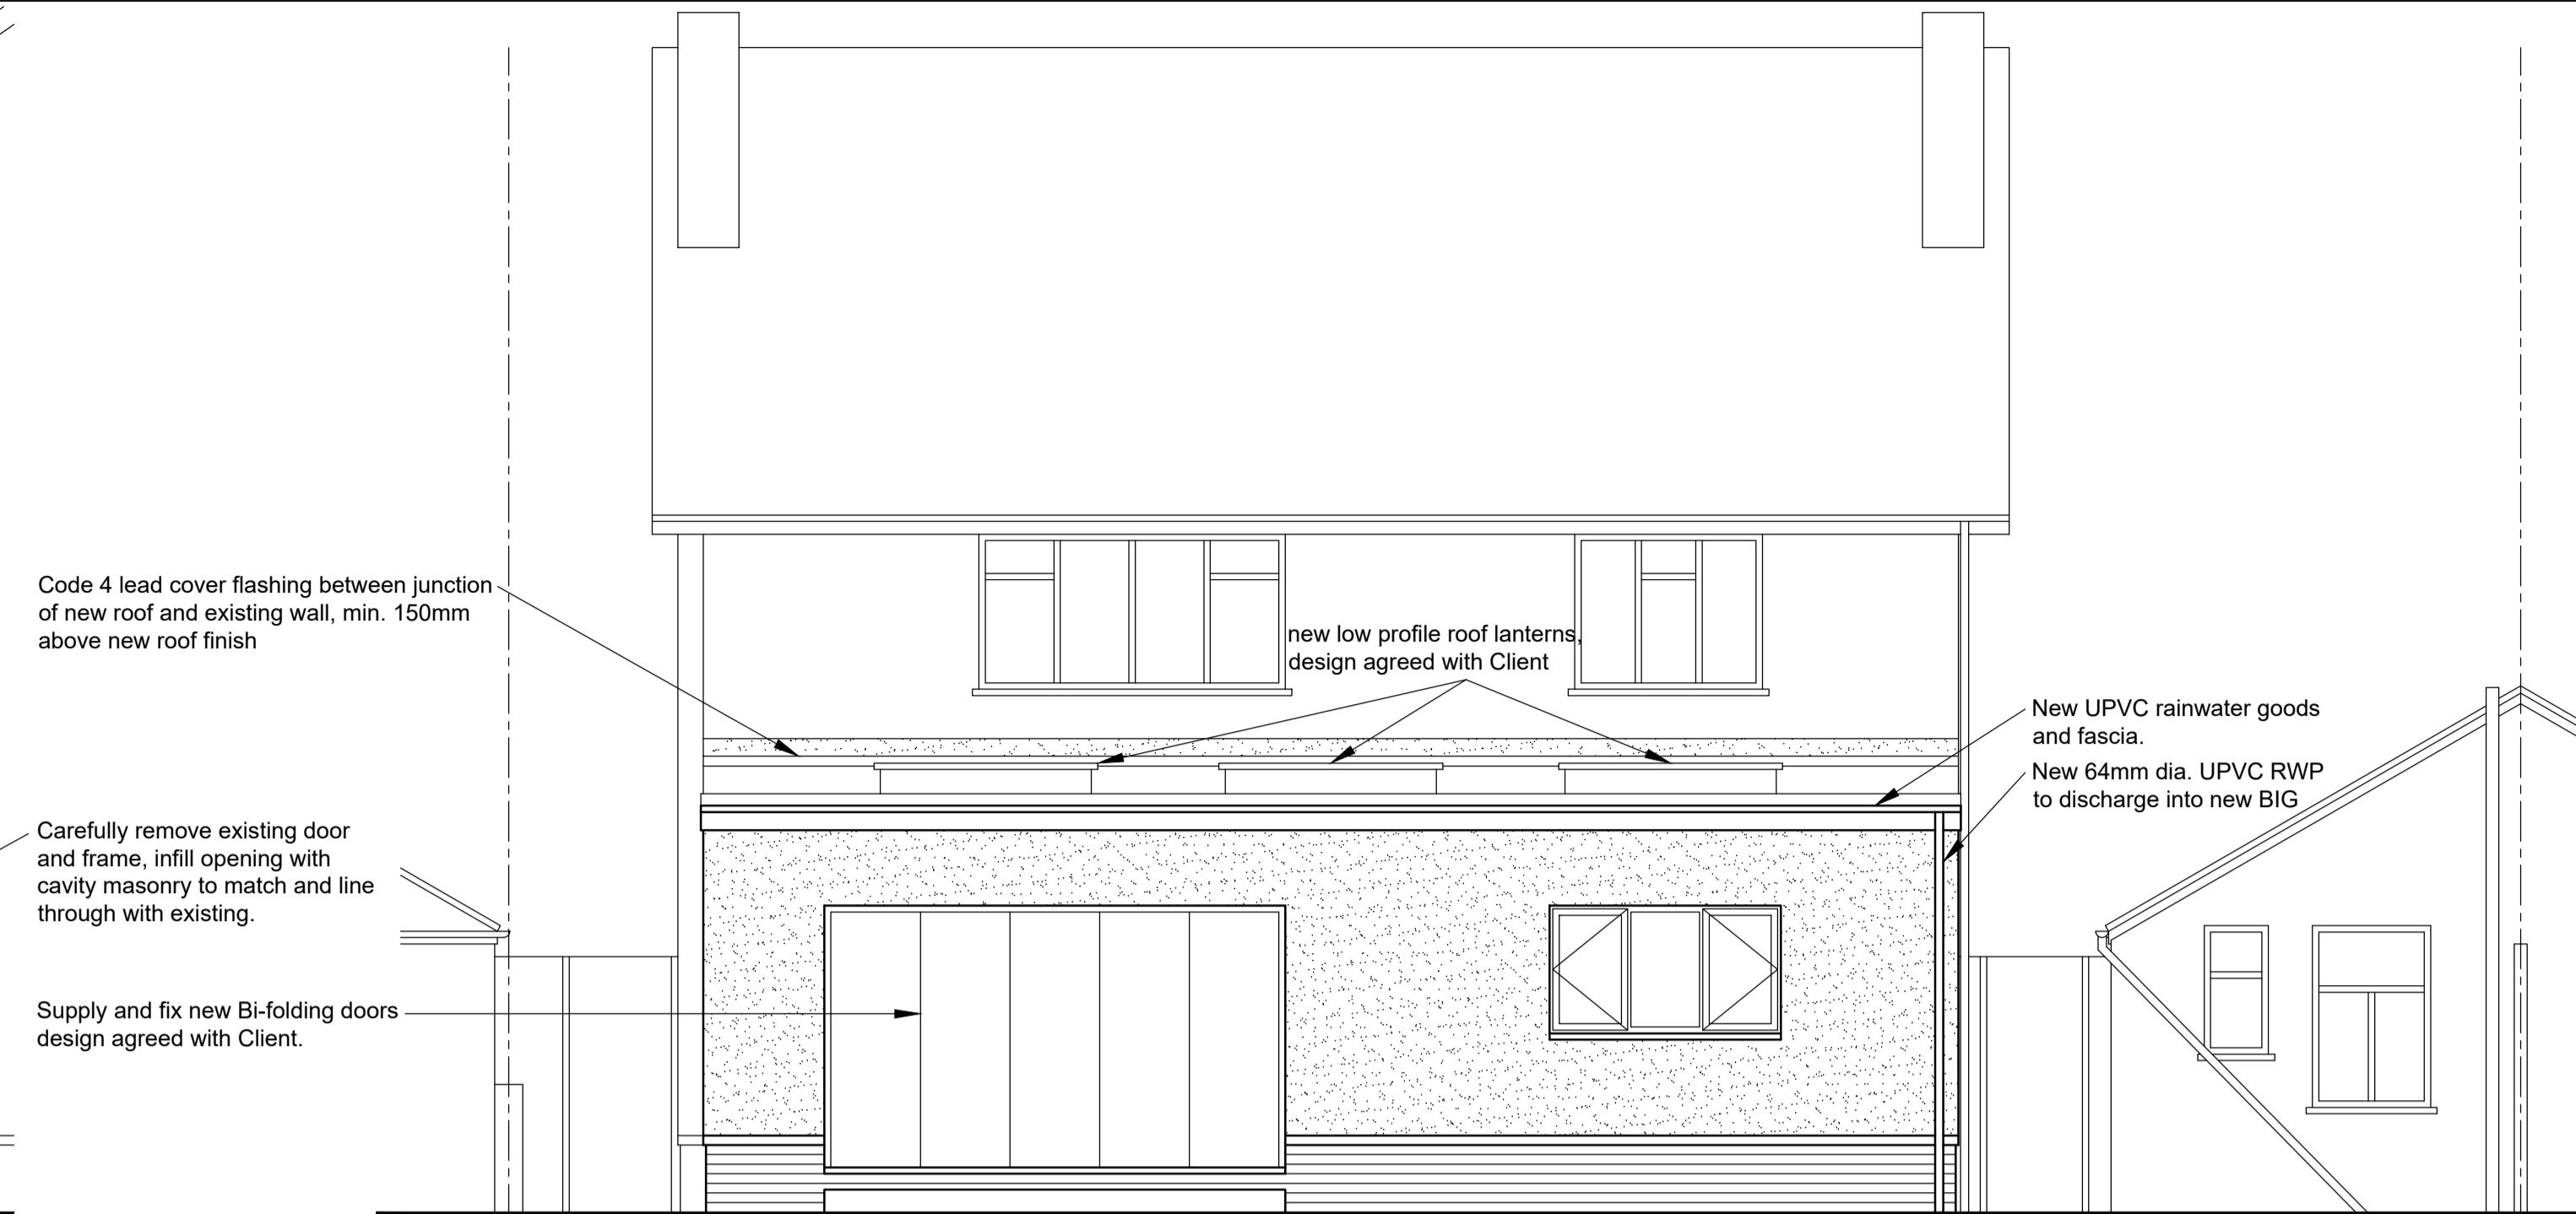


PROPOSED REAR ELEVATION scale 1:50

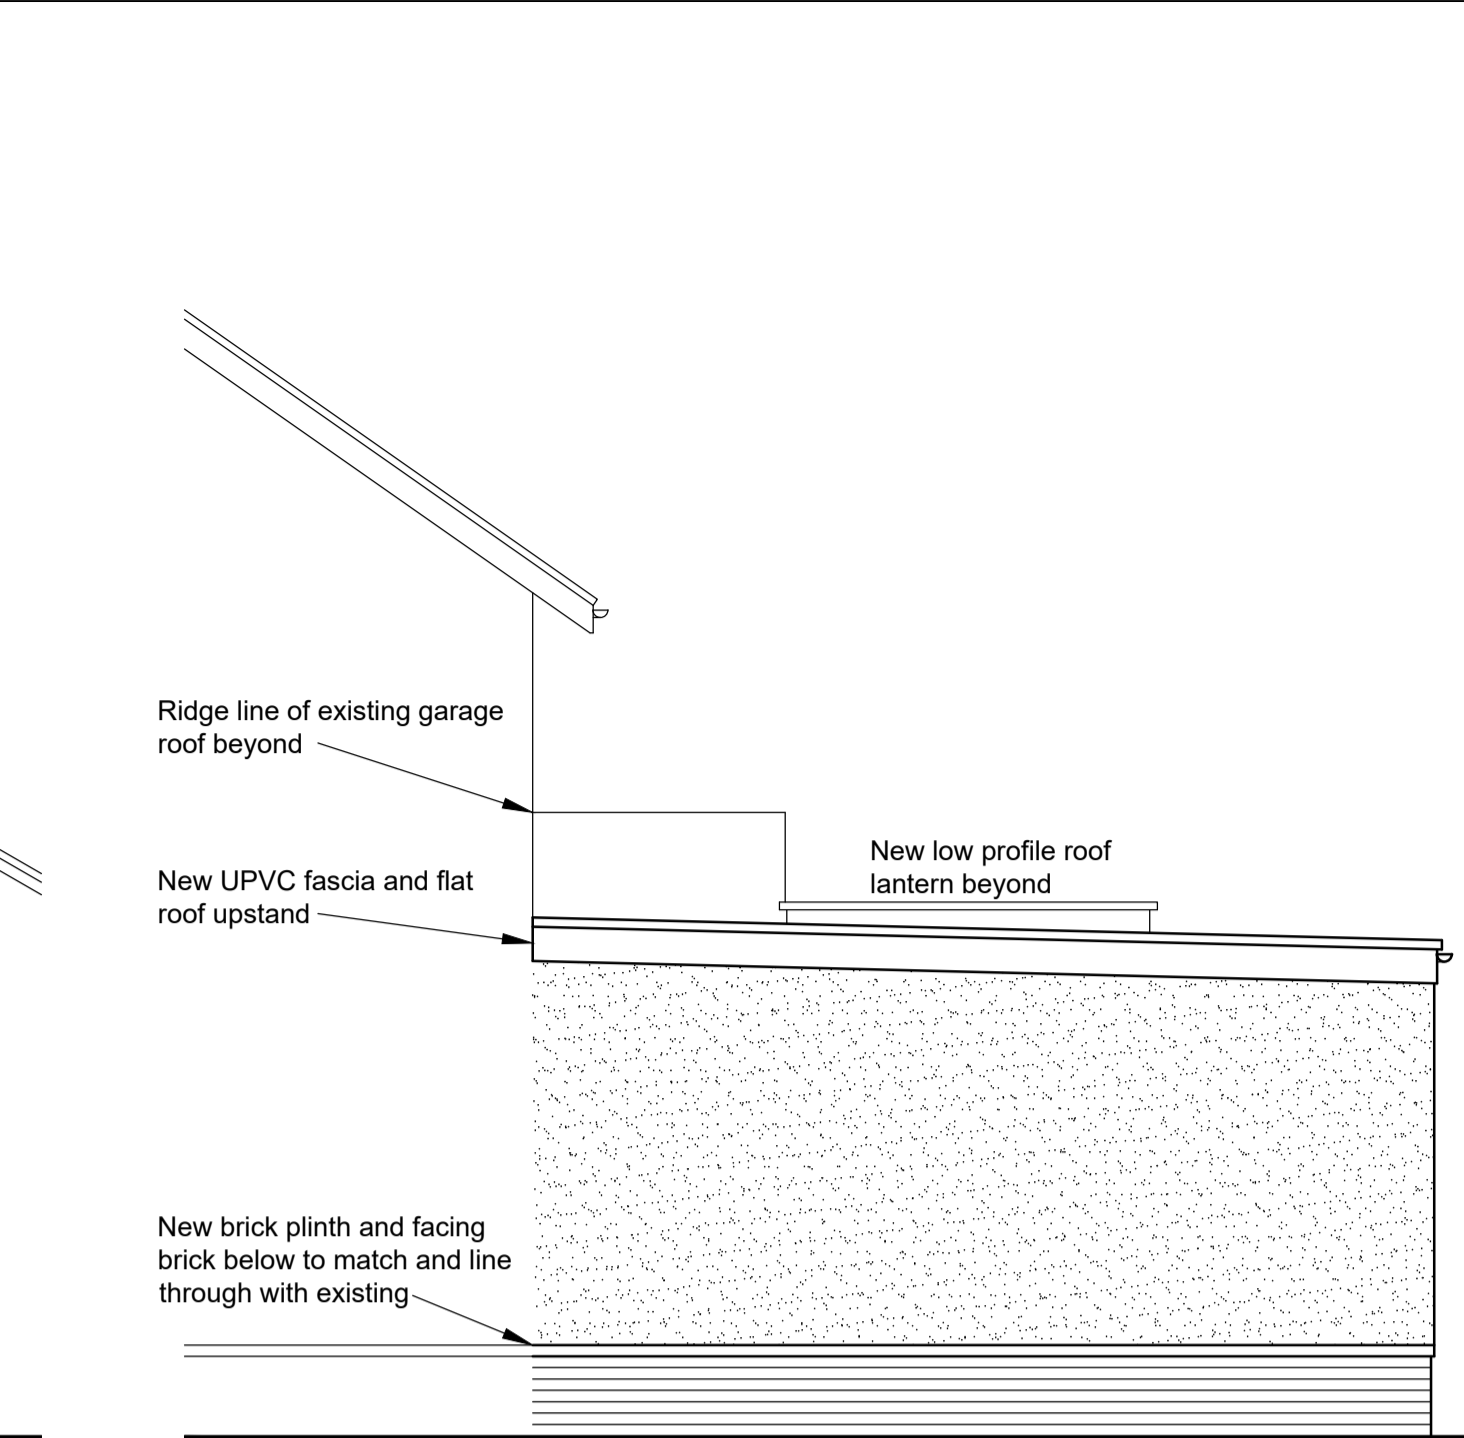

PROPOSED R/H GABLE ELEVATION scale 1:50

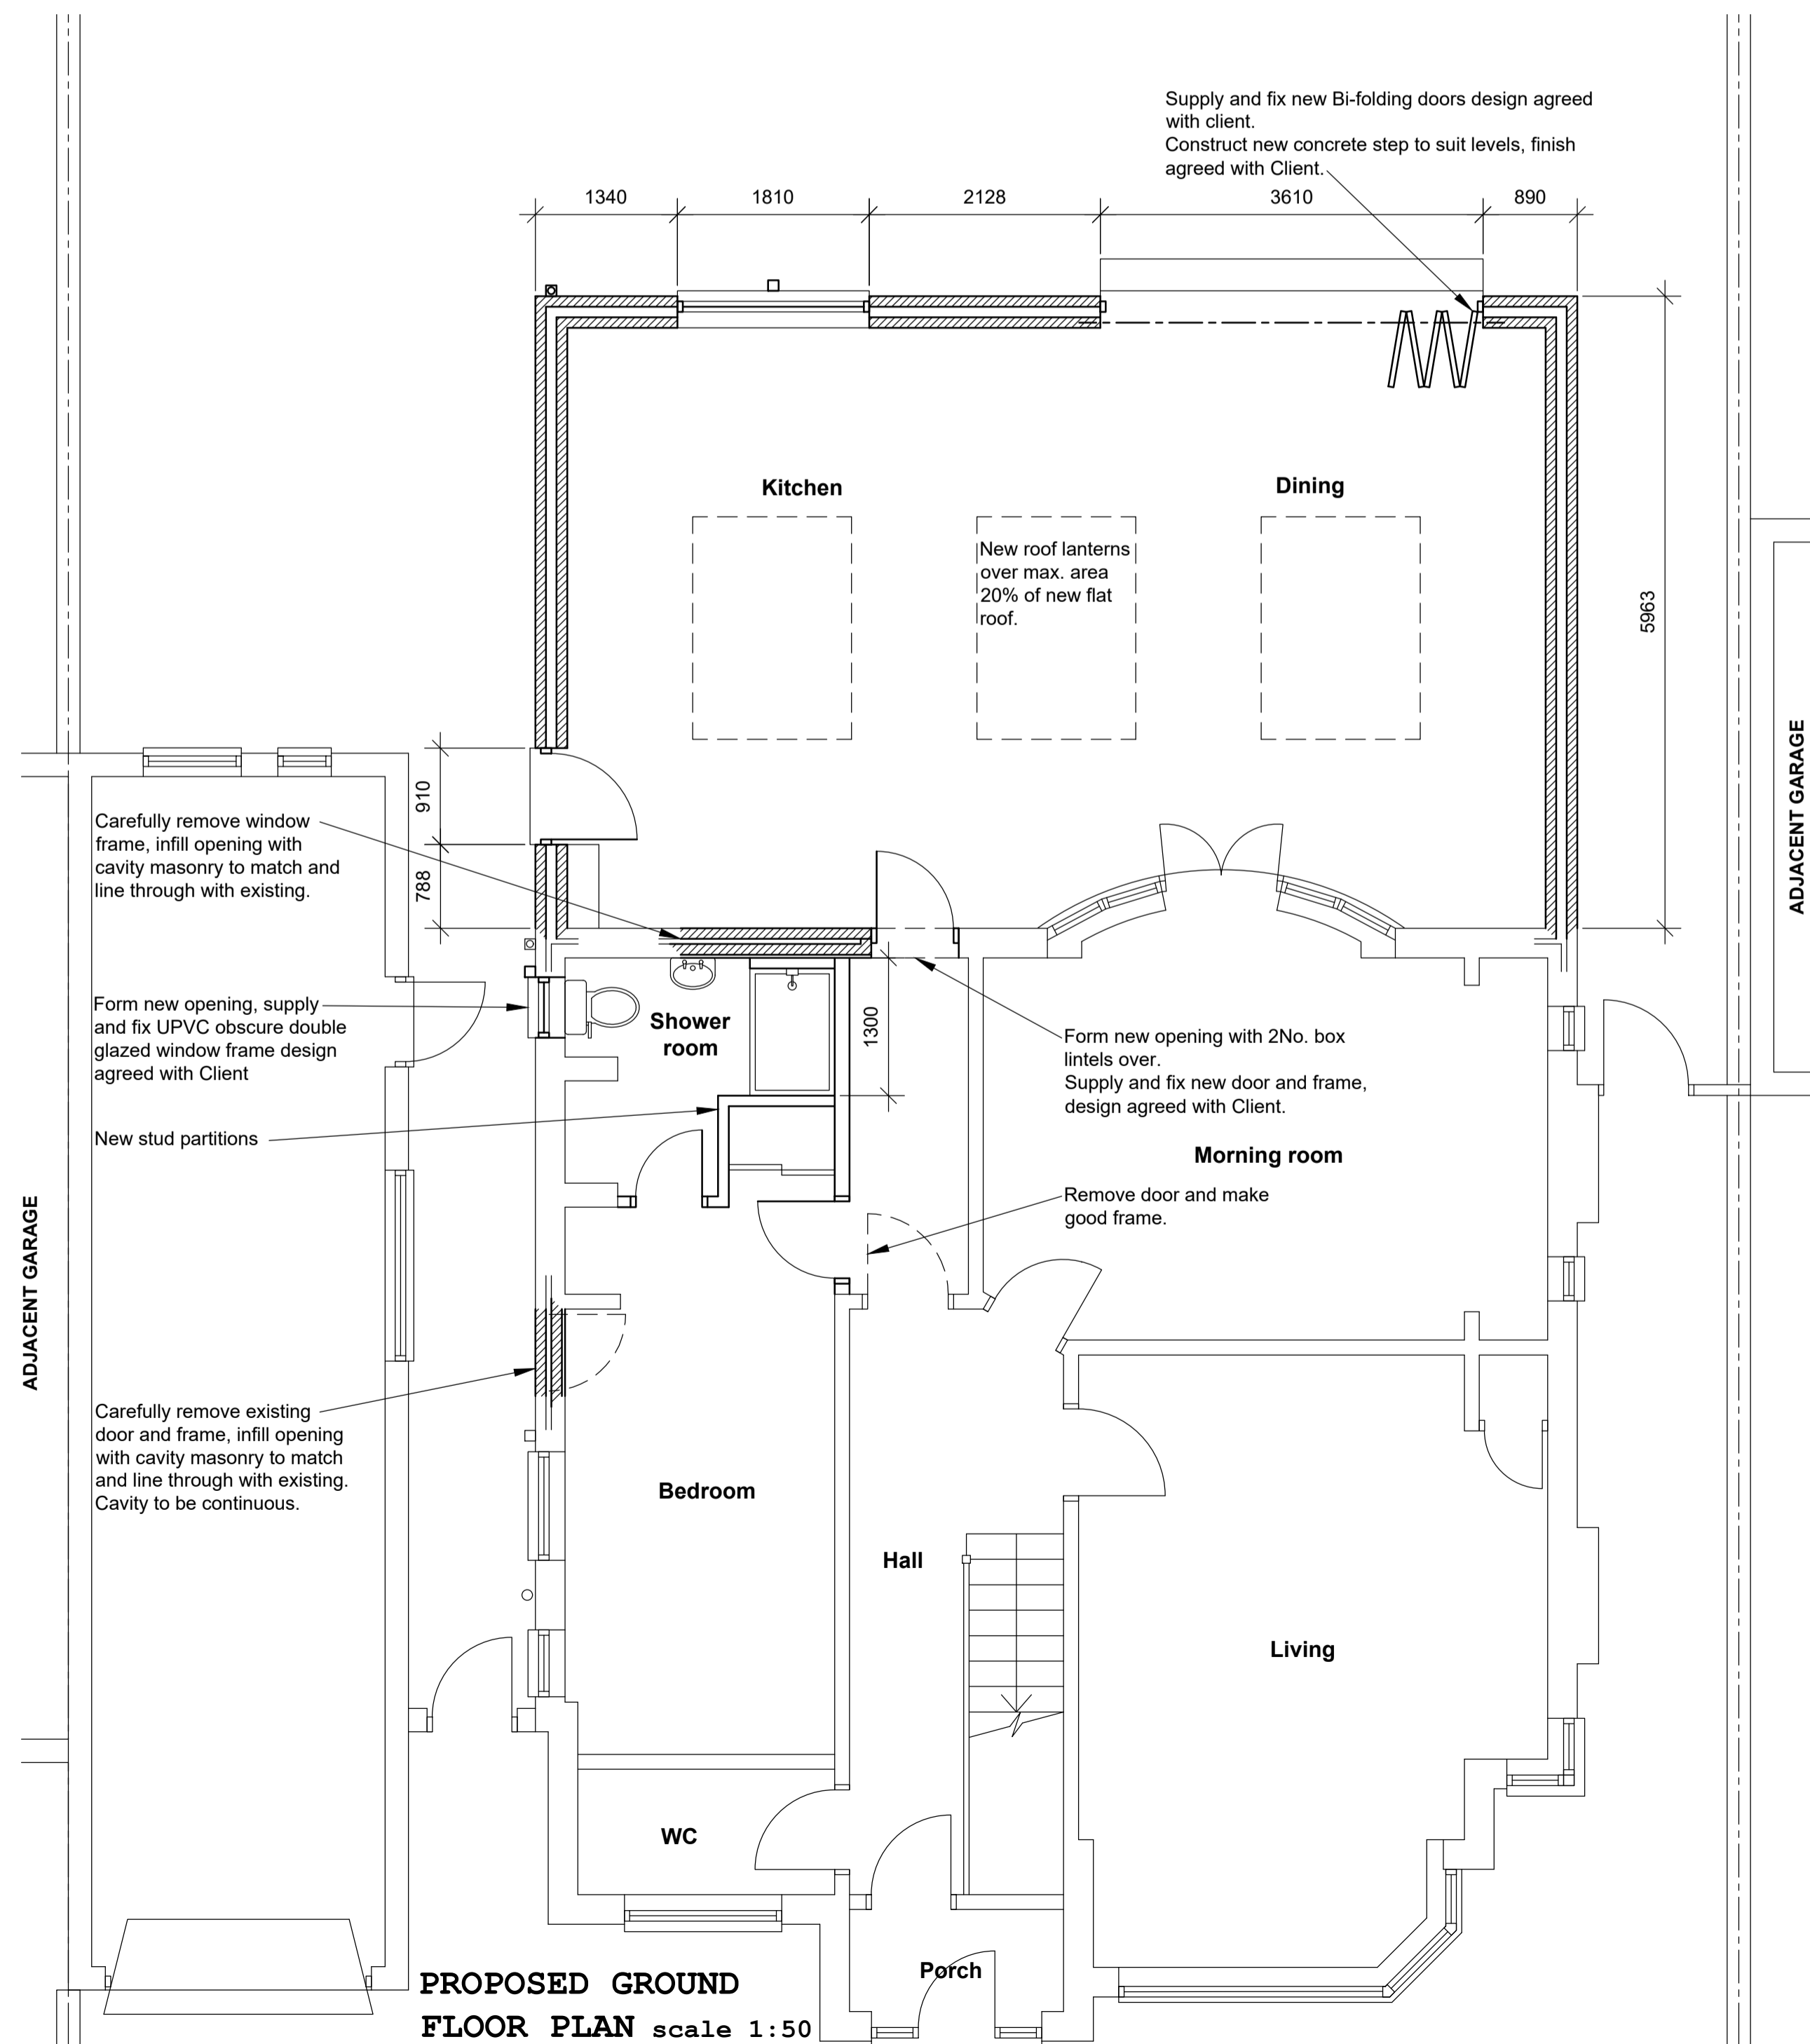


PROPOSED GROUND FLOOR PLAN scale 1:50

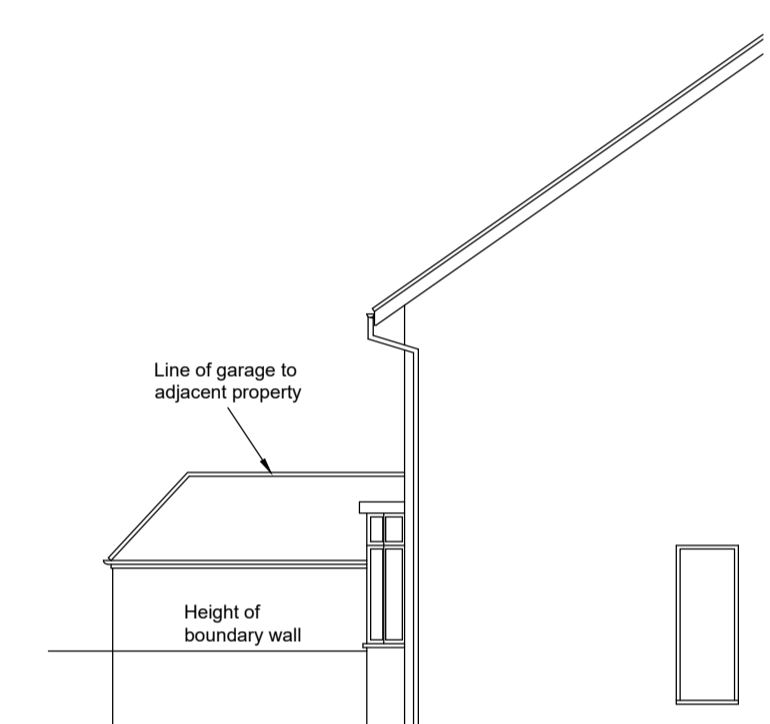


EXISTING PART L/H GABLE ELEVATION



EXISTING REAR ELEVATION scale 1:100

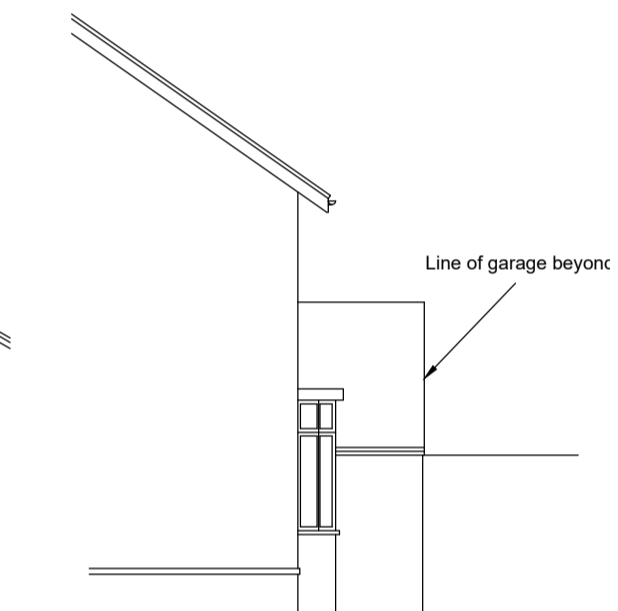

EXISTING PART R/H GABLE ELEVATION

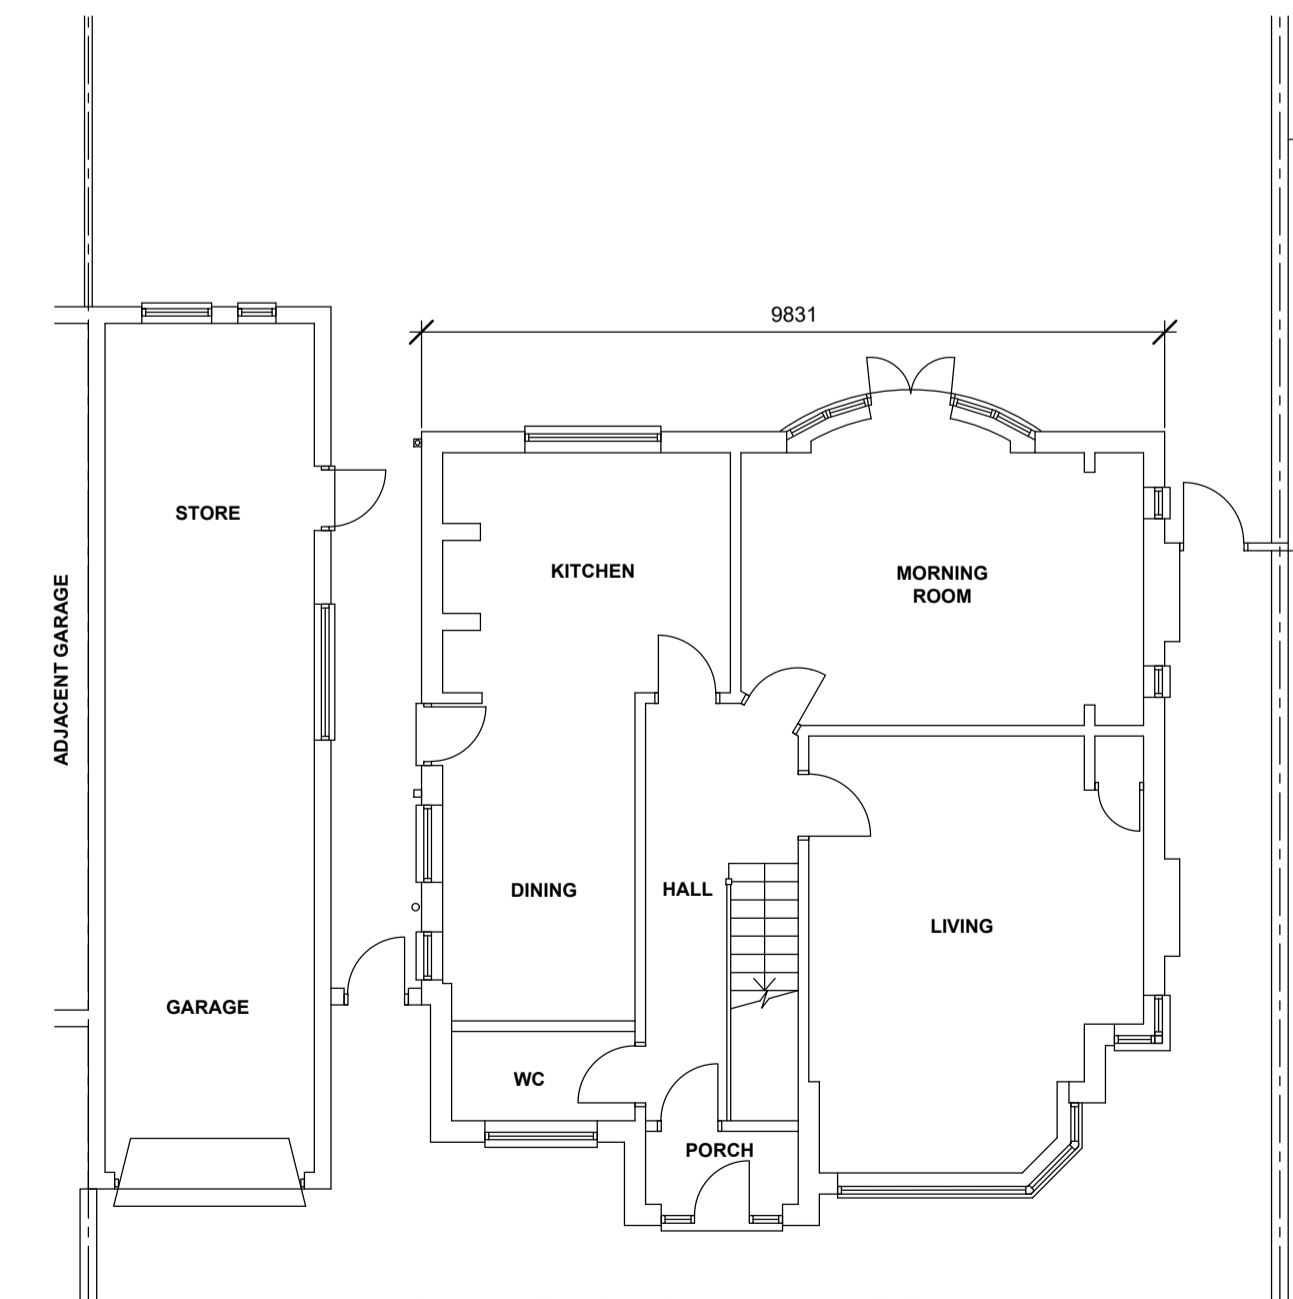

EXISTING GROUND FLOOR PLAN scale 1:100

revision description

Project Address:
137 Waterloo Road
SOUTHPORT PR8 3AX

Project Description:
Proposed single storey rear extension

Drawing Title:
EXISTING & PROPOSED FLOOR PLAN & ELEVATIONS

Scale: as indicated at A1 Date: May 2024
Drawing No.: WR137 - P01 Revision:



Mobile : 07703 438 564
Email : mhamptonsservices@gmail.com
Address : 94 Eastbourne Road, Birkdale, Southport PR8 4DU