


PLANNING PLAN

LEGEND:

- SITE INFRASTRUCTURE:**
- LANDLORDS PROPERTY
 - PROPOSED SITE
 - - - PERIMETER FENCELINE
 - ▲ POINT OF CONNECTION ▲
 - PROPOSED CABLE CONNECTION ROUTE
 - ADOPTED HIGHWAY
 - FLOOD ZONE 2
 - FLOOD ZONE 3

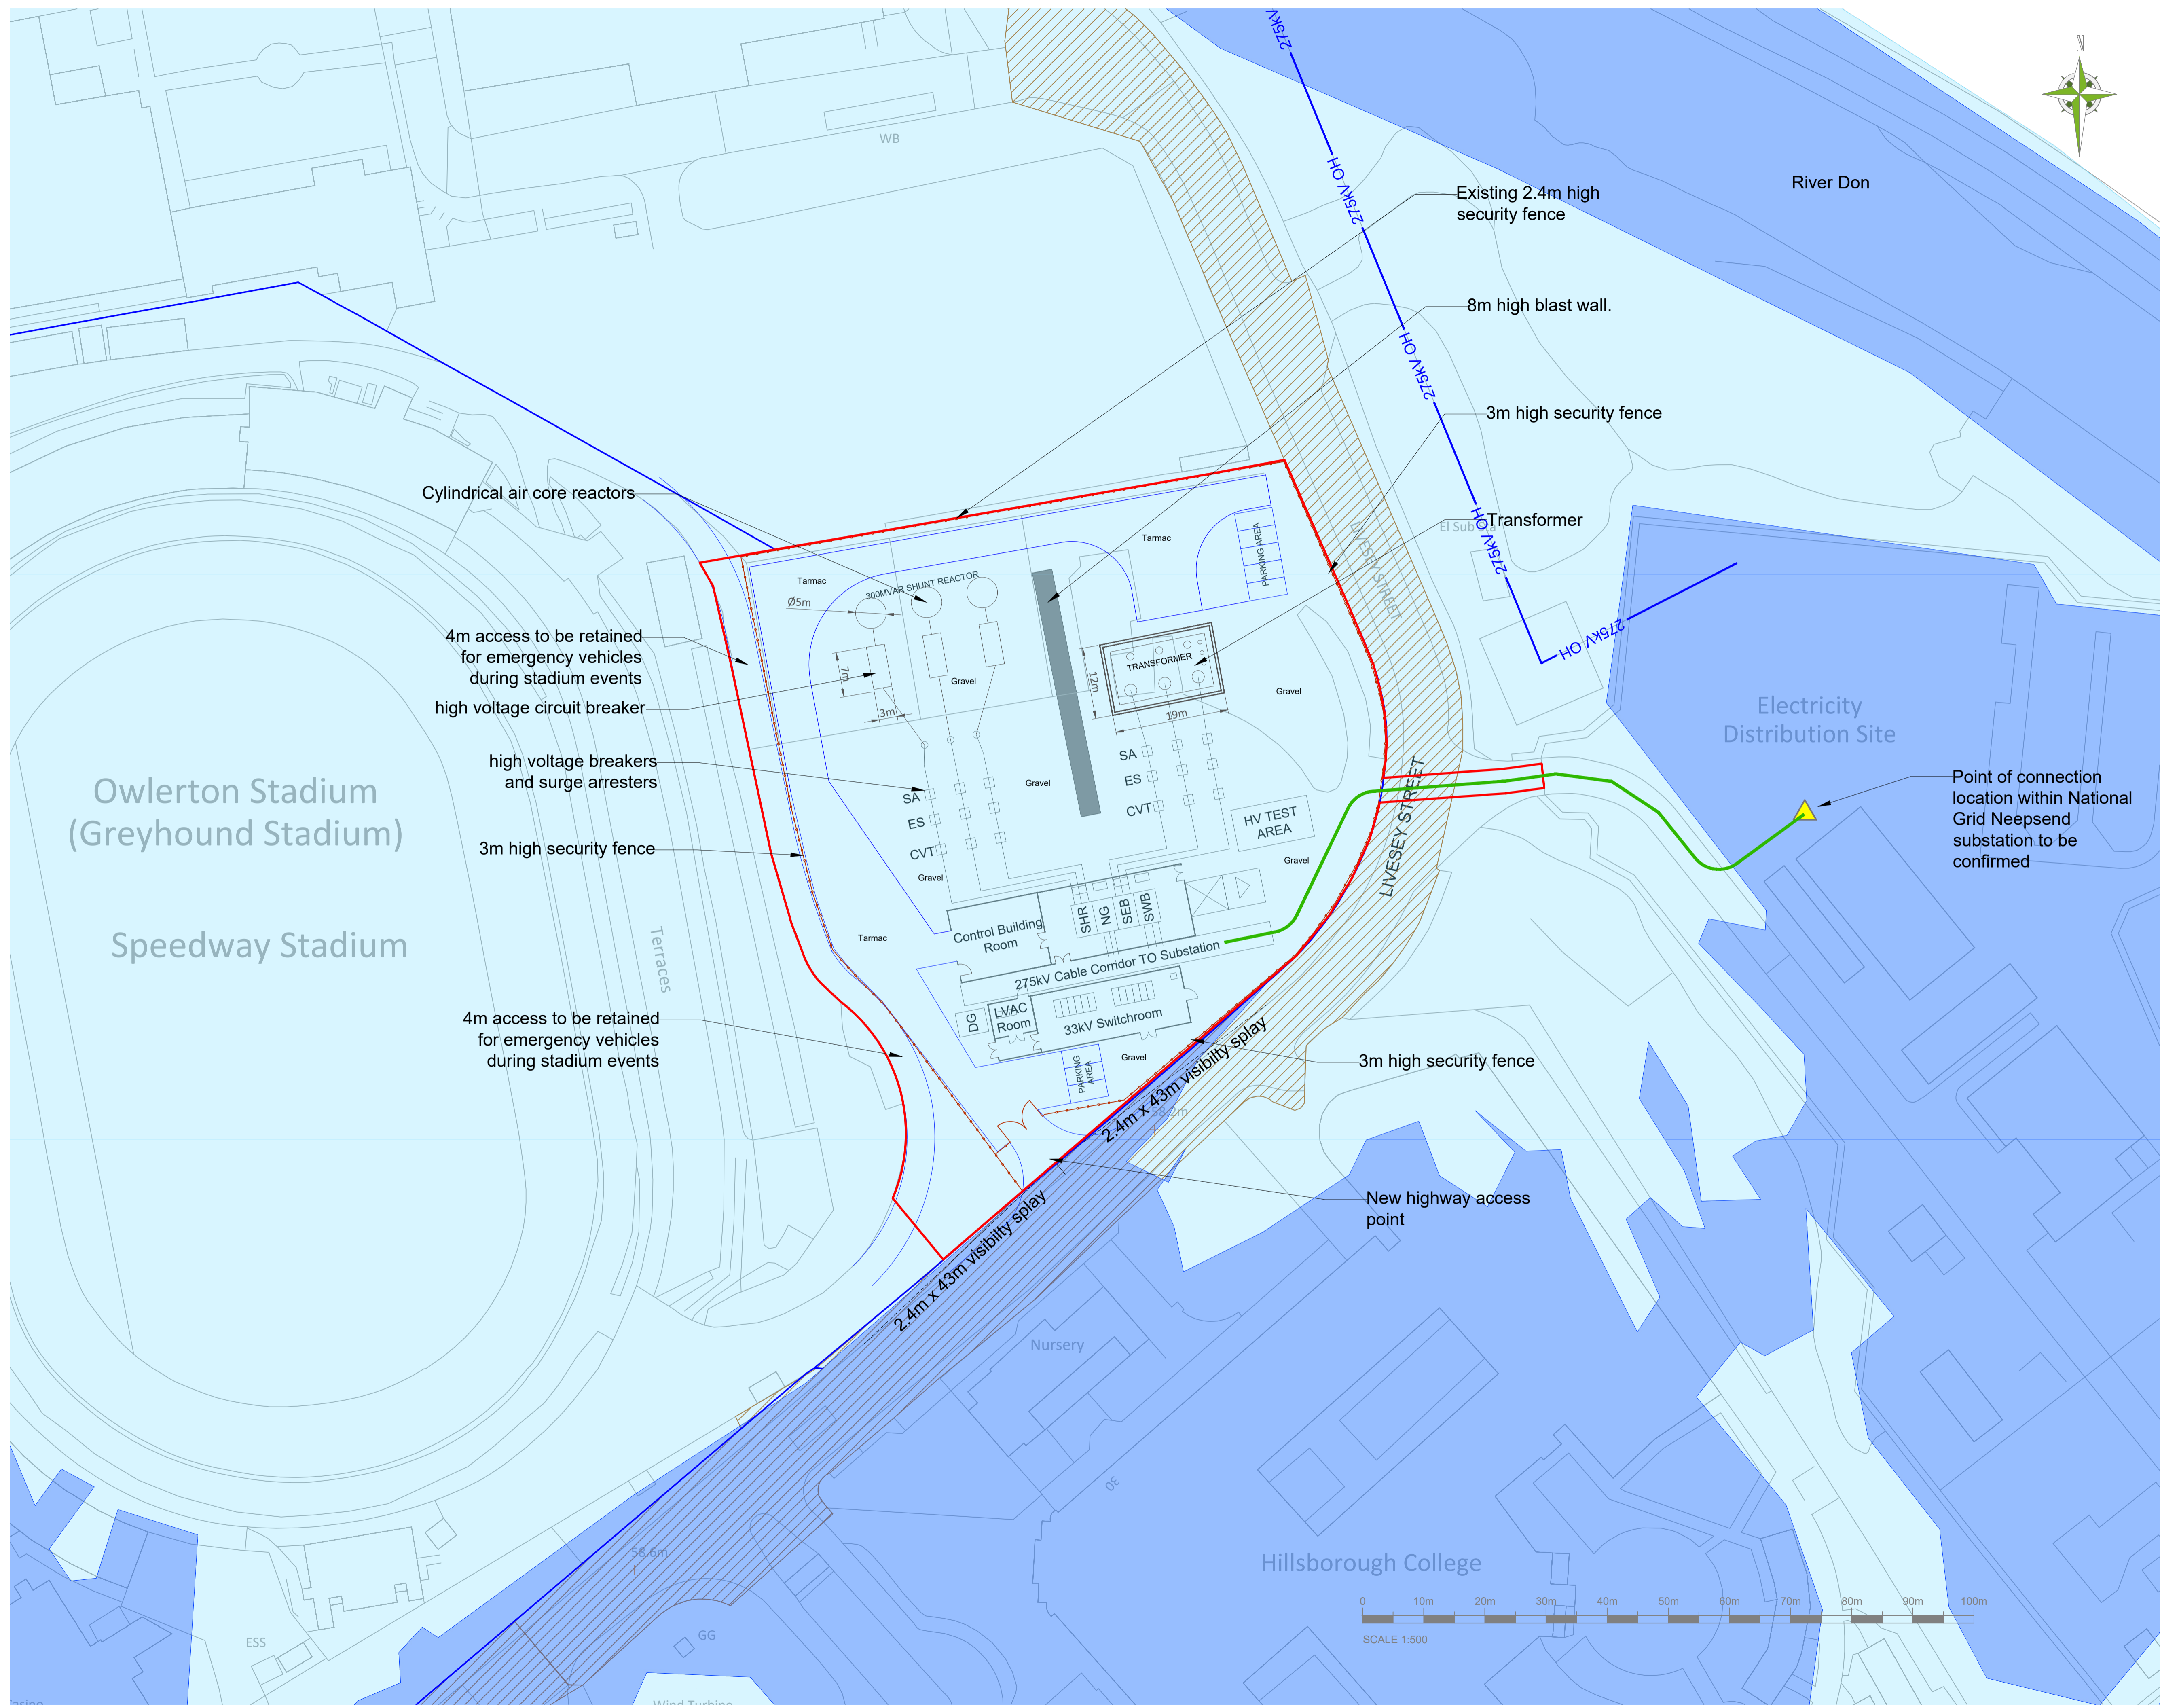

B	Generally updated	21/03/24	DS
A	First Issue	28/02/24	DS
rev	revision notes	date	drawn
REVISIONS			

Planning

ALL DIMENSIONS TO BE CHECKED ON SITE
 WORK TO FIGURED DIMENSIONS ONLY
 REPORT DISCREPANCIES TO THE GFP
 AT ONCE BEFORE PROCEEDING
 COPYRIGHT ACT APPLIES



Project Title:
 LIVESLEY STREET
 NEEPSSEND
 SHEFFIELD
 S6 2DA

Drawing Title:
 PROPOSED SITE PLAN

Scale @A1: 1:500 Date: 28.02.24
 Drawn: DS Checked: RA
 Drawing No: Rev:
248-PP-013 B