
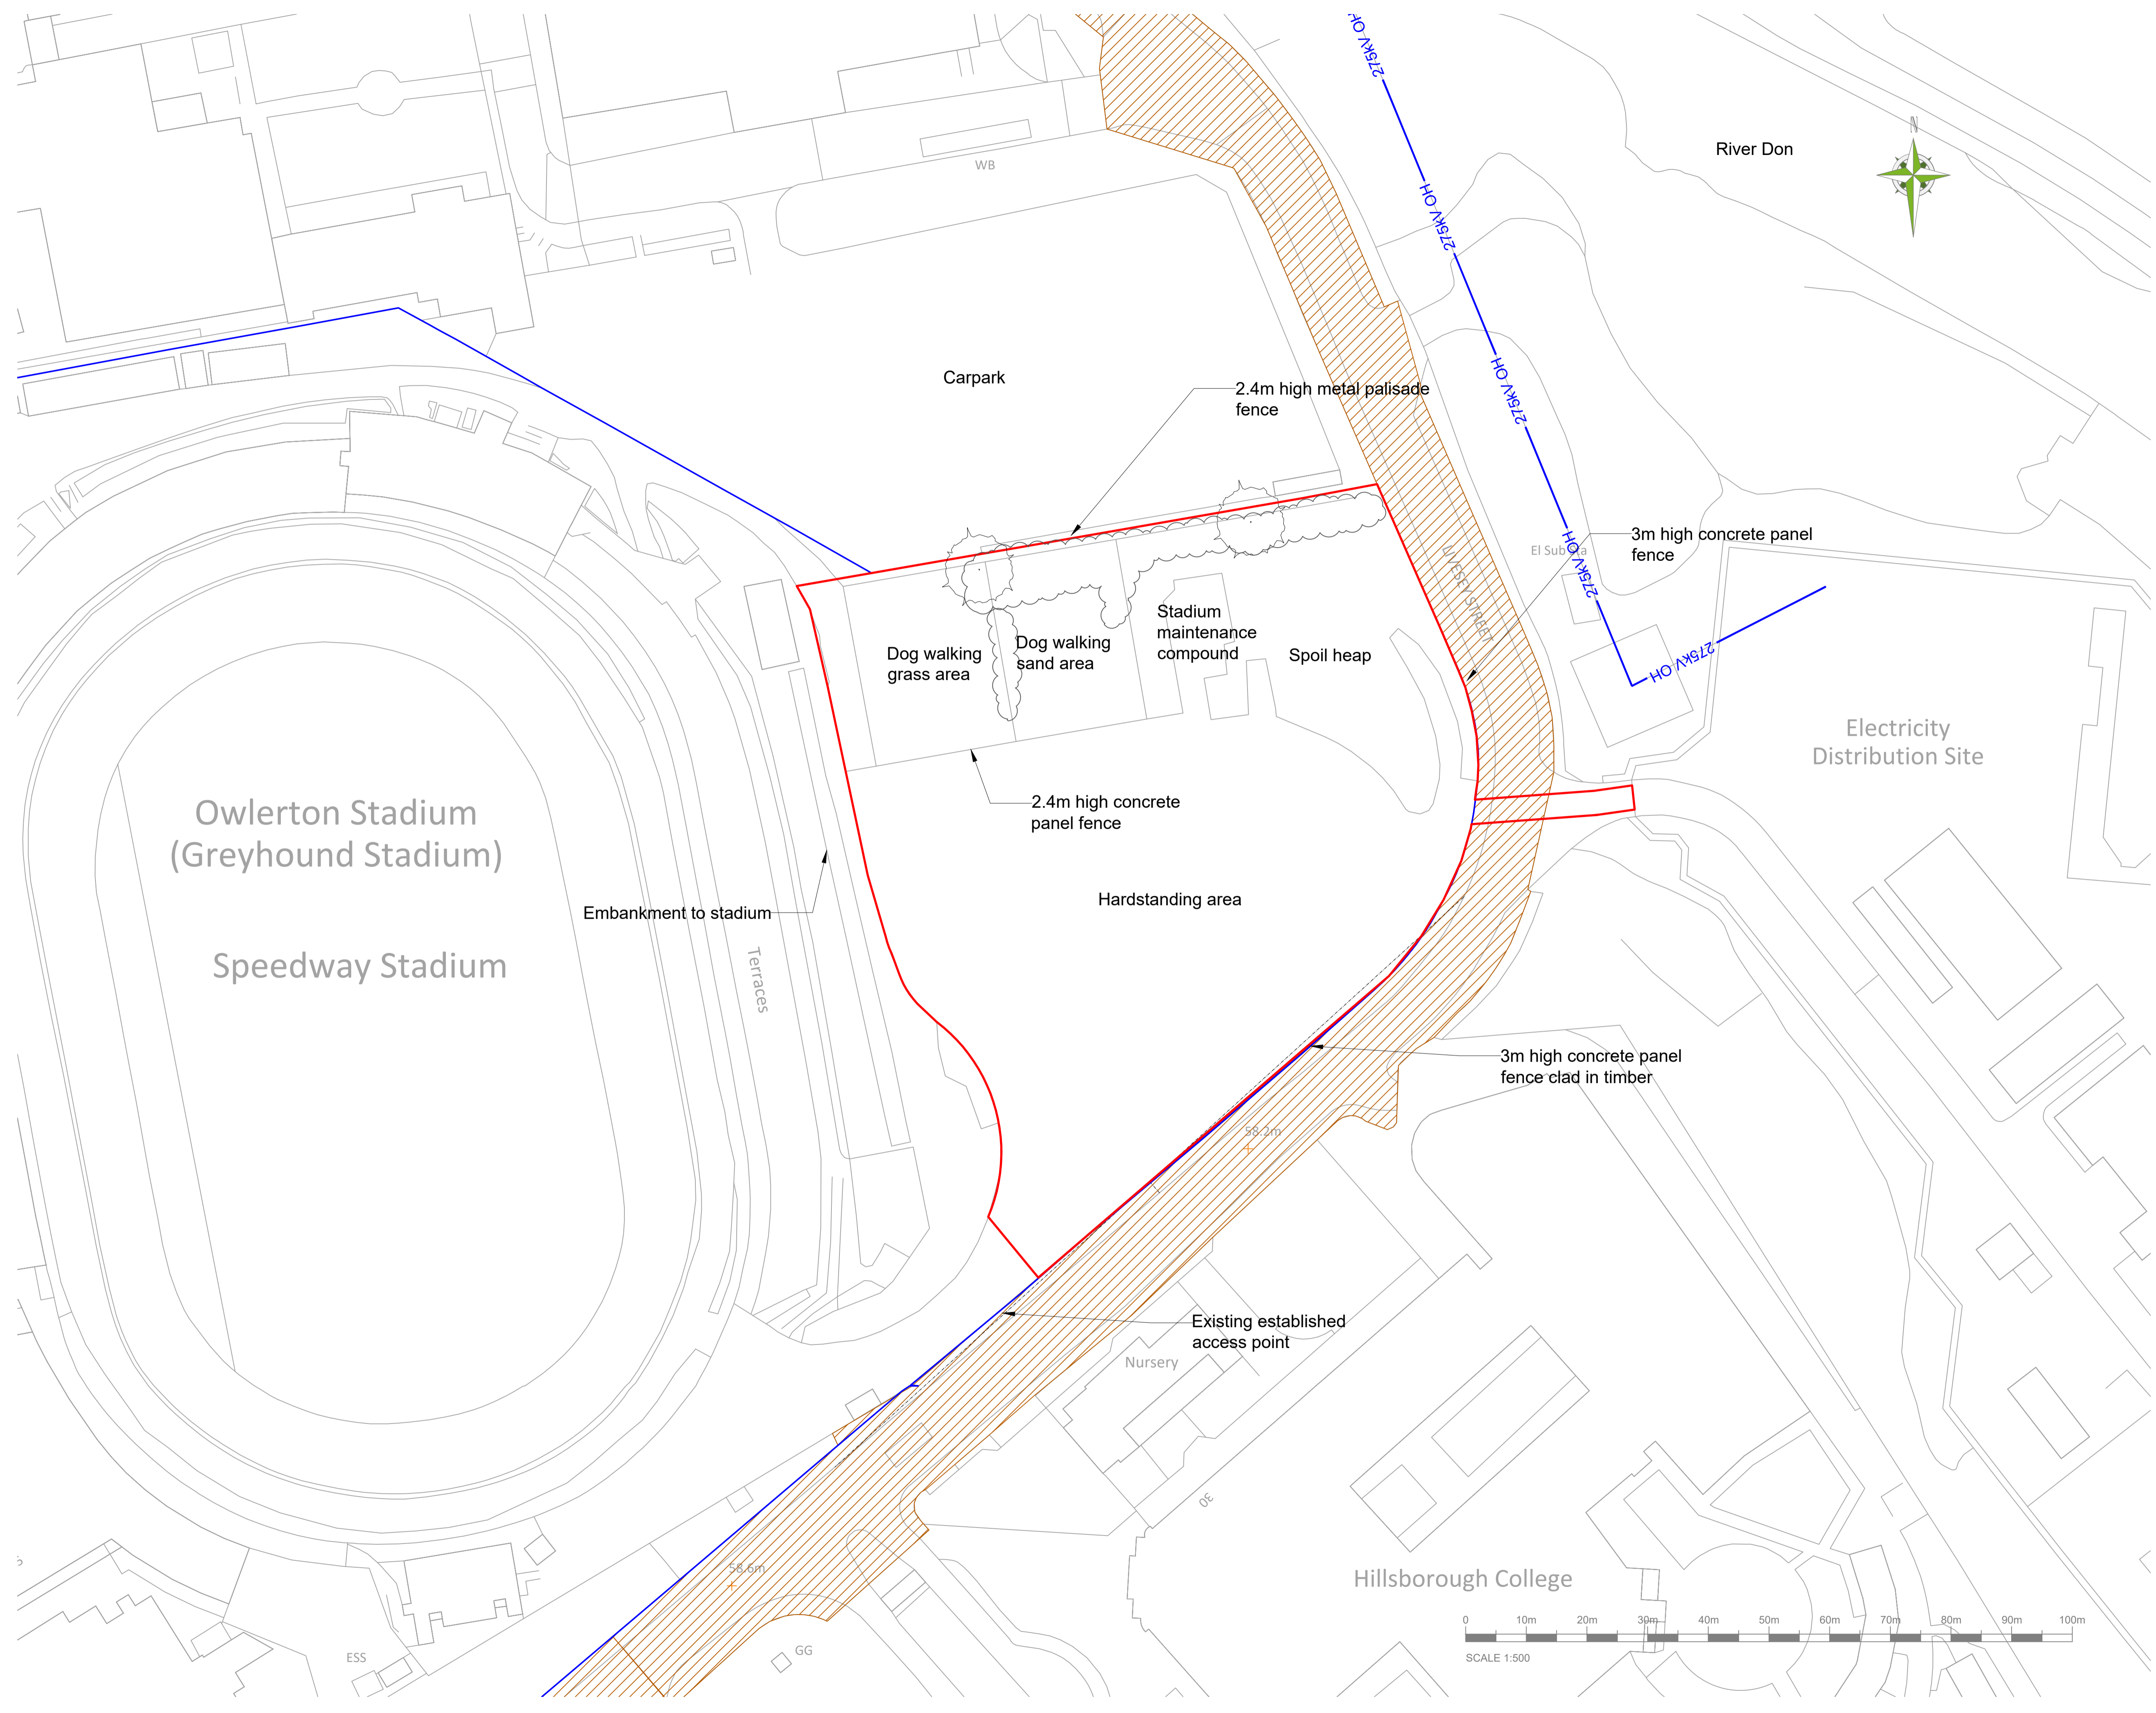


PLANNING PLAN

LEGEND:

- LANDLORDS PROPERTY
- PROPOSED SITE
- ADOPTED HIGHWAY

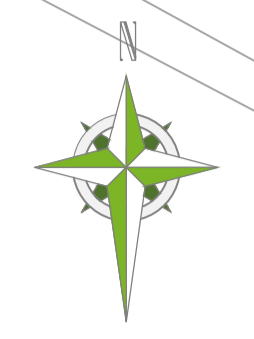

A	First Issue	28/02/24	DS
rev	revision notes	date	drawn
REVISIONS			

Planning

ALL DIMENSIONS TO BE CHECKED ON SITE
WORK TO FIGURED DIMENSIONS ONLY
REPORT DISCREPANCIES TO THE GFP
AT ONCE BEFORE PROCEEDING
COPYRIGHT ACT APPLIES



Project Title:
LIVESEY STREET
NEEPSEND
SHEFFIELD
S6 2DA

Drawing Title:
EXISTING SITE PLAN

Scale @A1: 1:500 Date: 28.02.24
Drawn: DS Checked: RA
Drawing No: **248-EP-012** Rev: A

