


PROPOSED FRONT ELEVATION
SCALE 1:100



PROPOSED SIDE 1 ELEVATION
SCALE 1:100

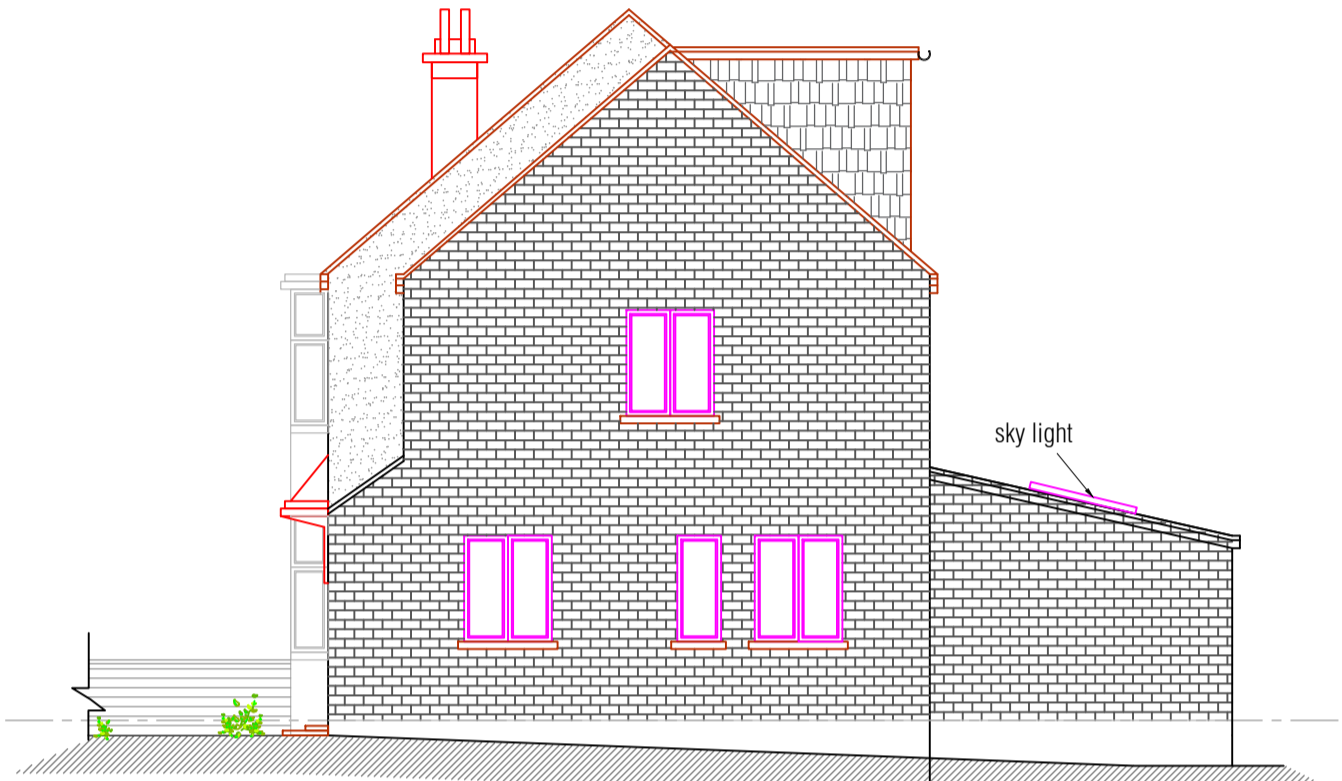


PROPOSED REAR ELEVATION
SCALE 1:100




Block Plan
SCALE 1:500


Metres

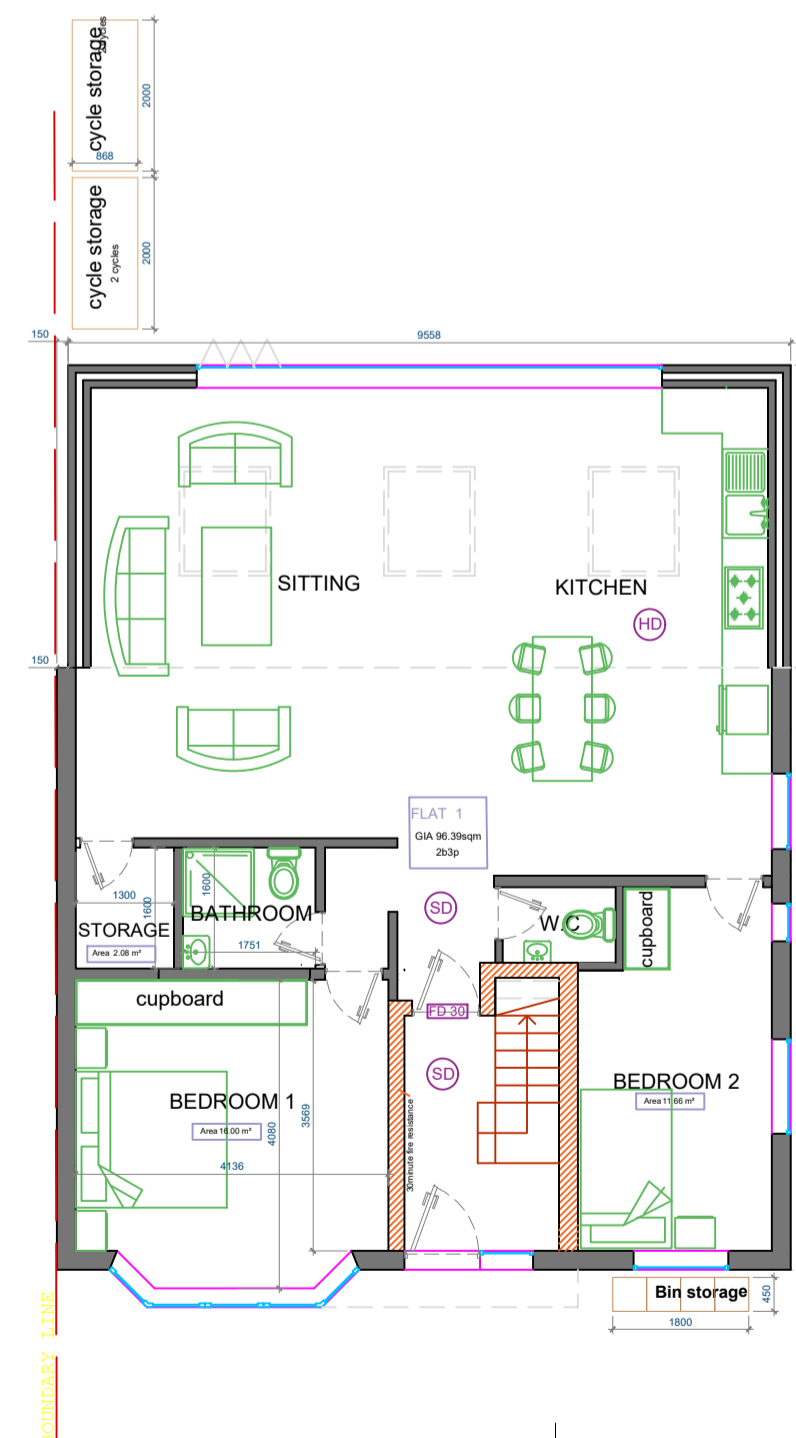


PROPOSED GROUND FLOOR PLAN
SCALE 1:100

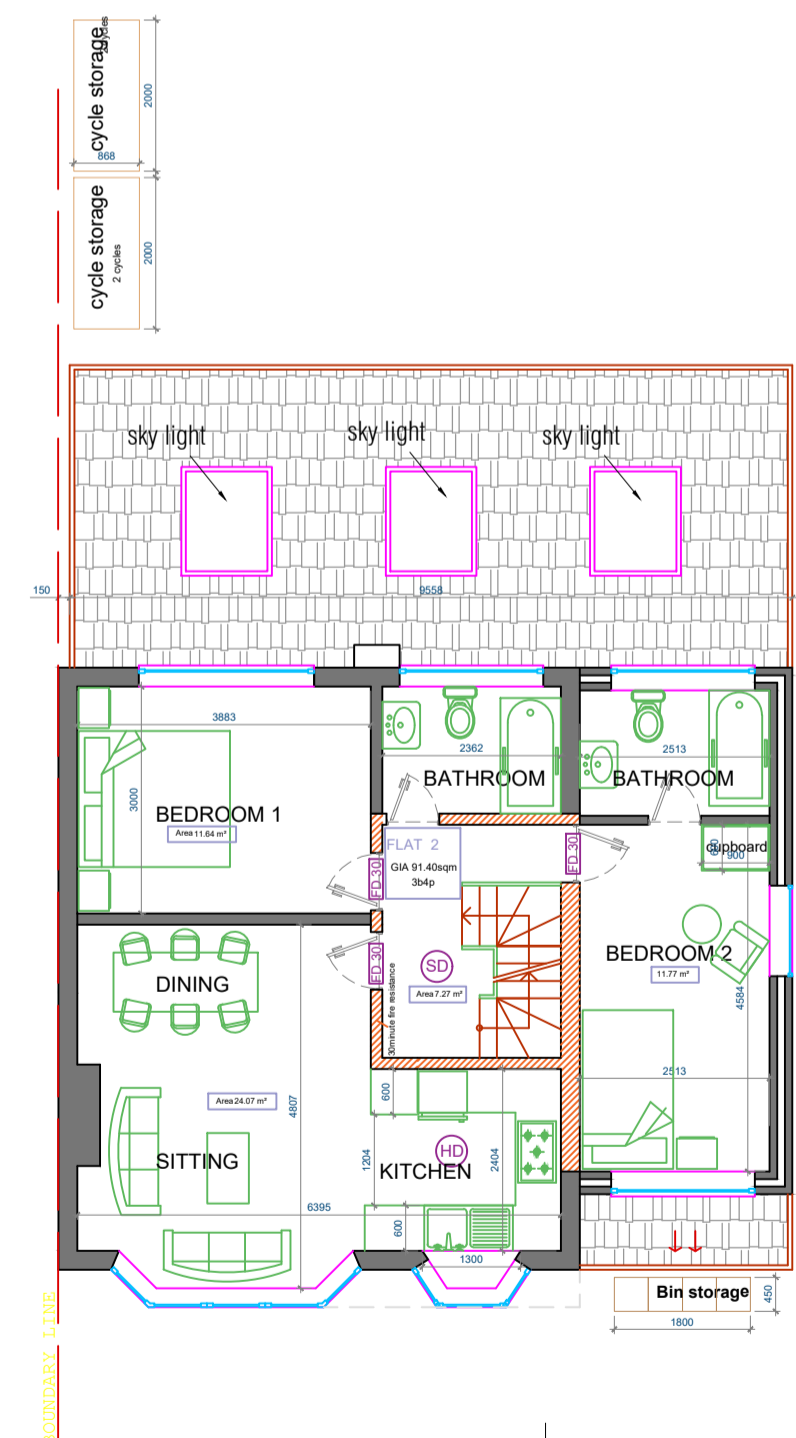

PROPOSED FIRST FLOOR PLAN
SCALE 1:100

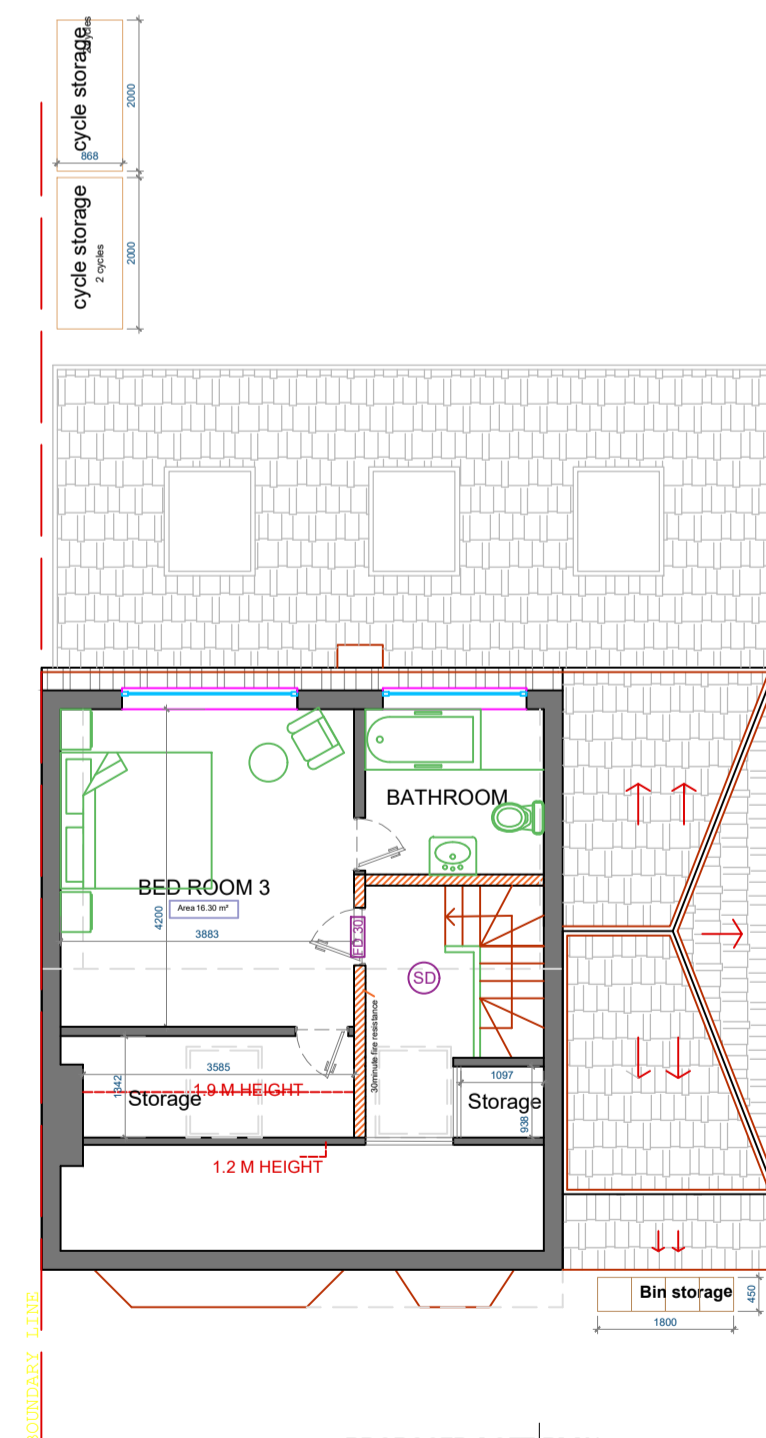

PROPOSED LOFT PLAN
SCALE 1:100

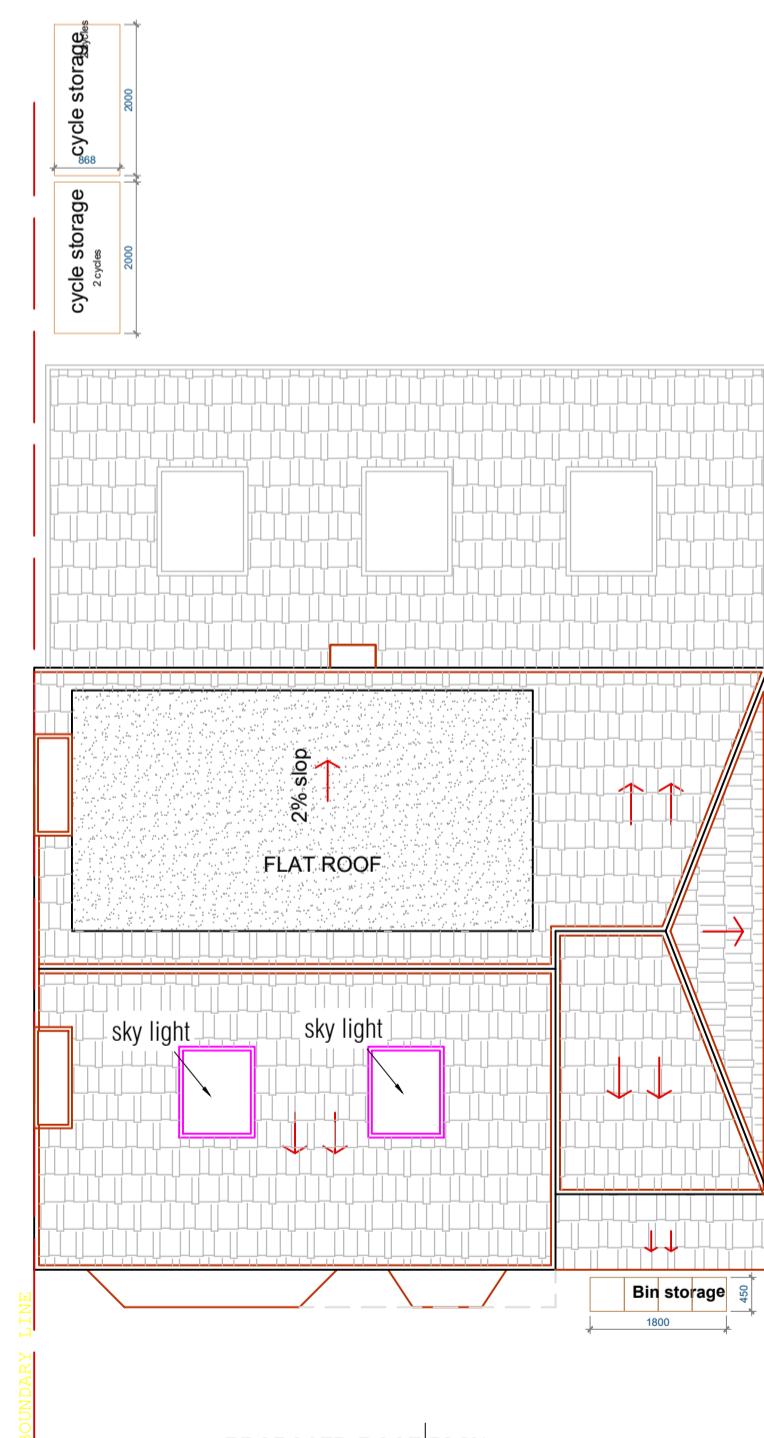

PROPOSED ROOF PLAN
SCALE 1:100

General Note:
All dimensions are in millimeters unless noted otherwise.
All dimensions to be verified on site.



ARCHITECTURAL DESIGN
AND PLANNING SERVICES
Email: info@uniquedesigners.co.uk
MITRA NIA : 07475723966

Client

Project Title

@69, Netherlands Road, New
Barnet, Barnet, Greater London
EN5 1BS

Date: 28/03/2024
Drawing Title: Proposed Drawings

Scale:
1:500
1:100
Drawing No.: 002

