


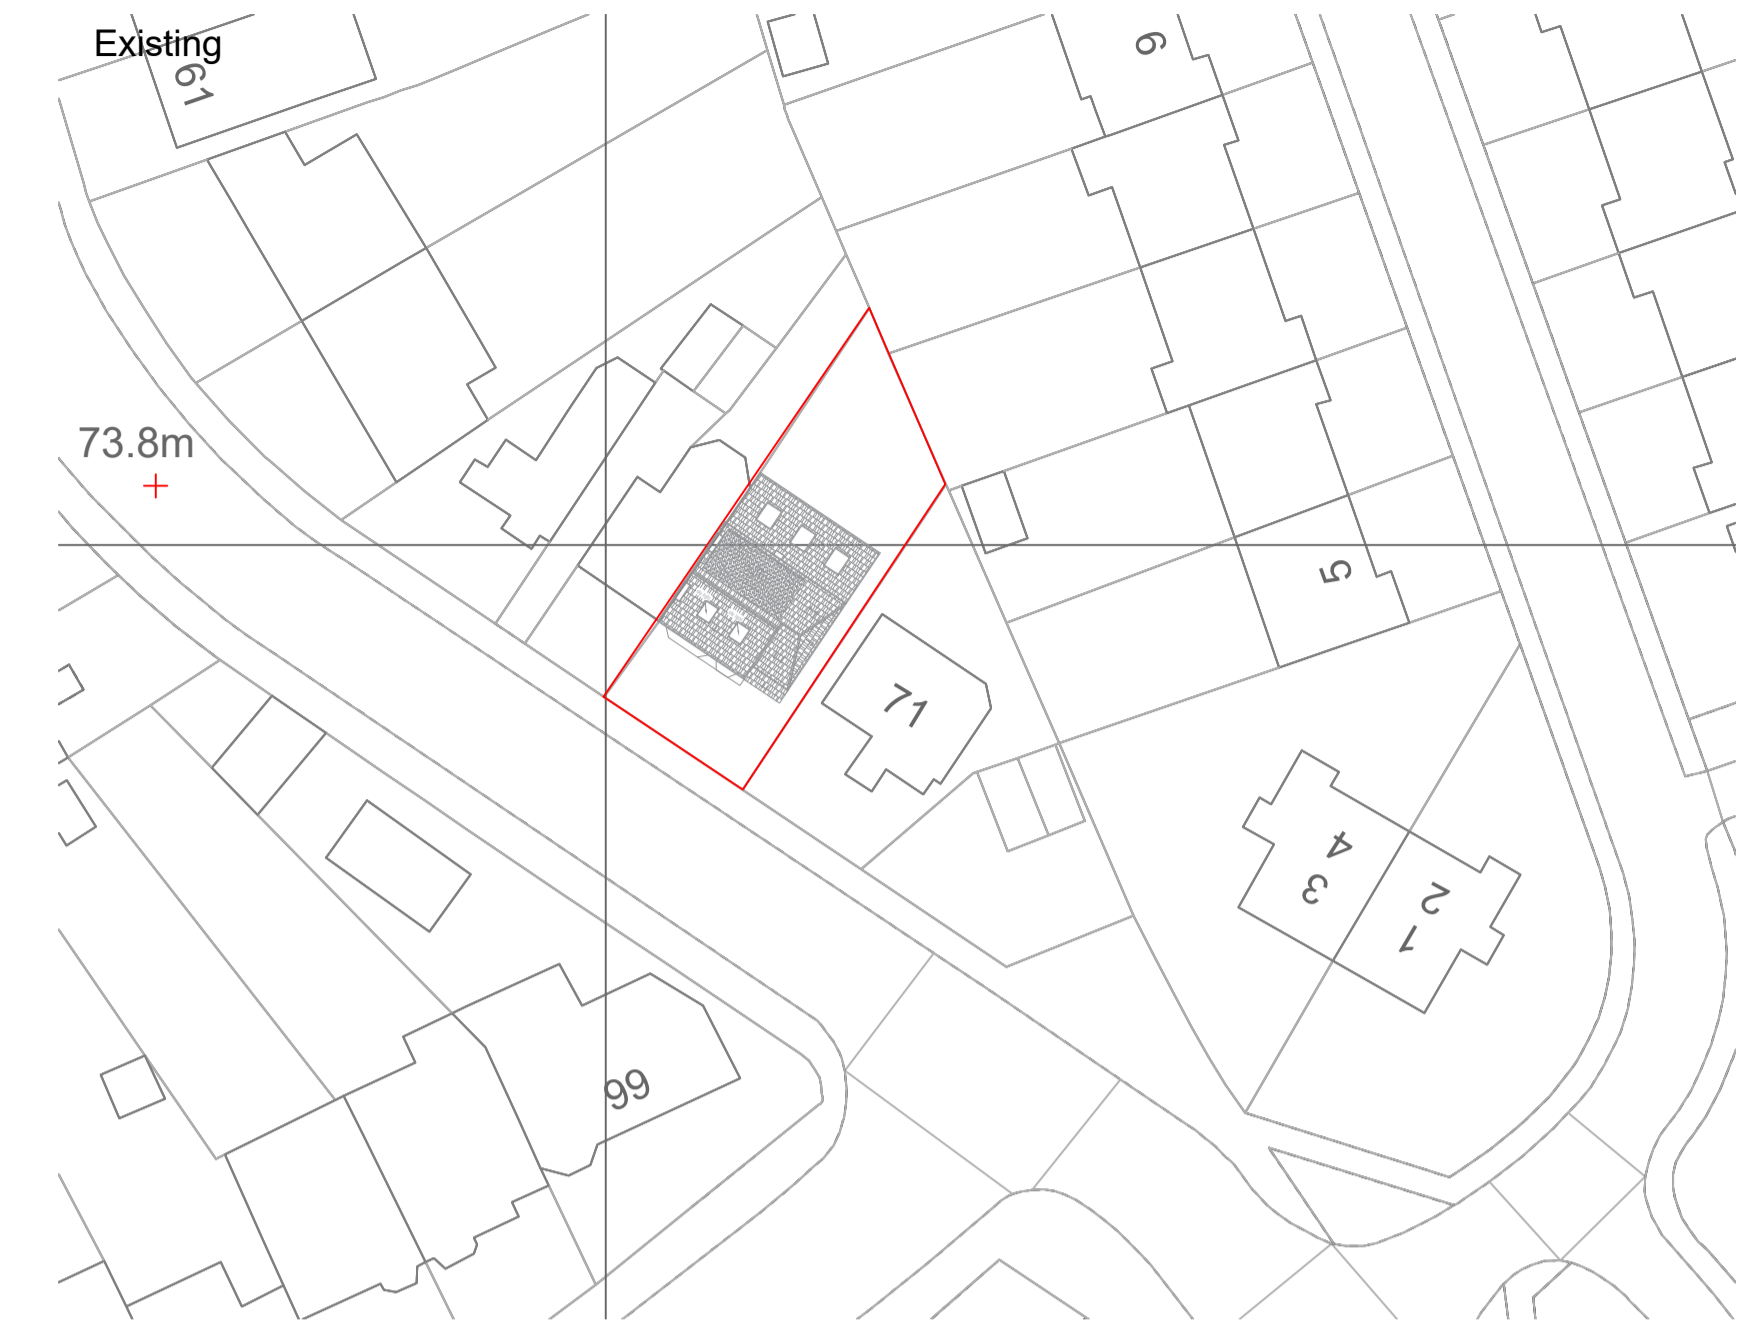


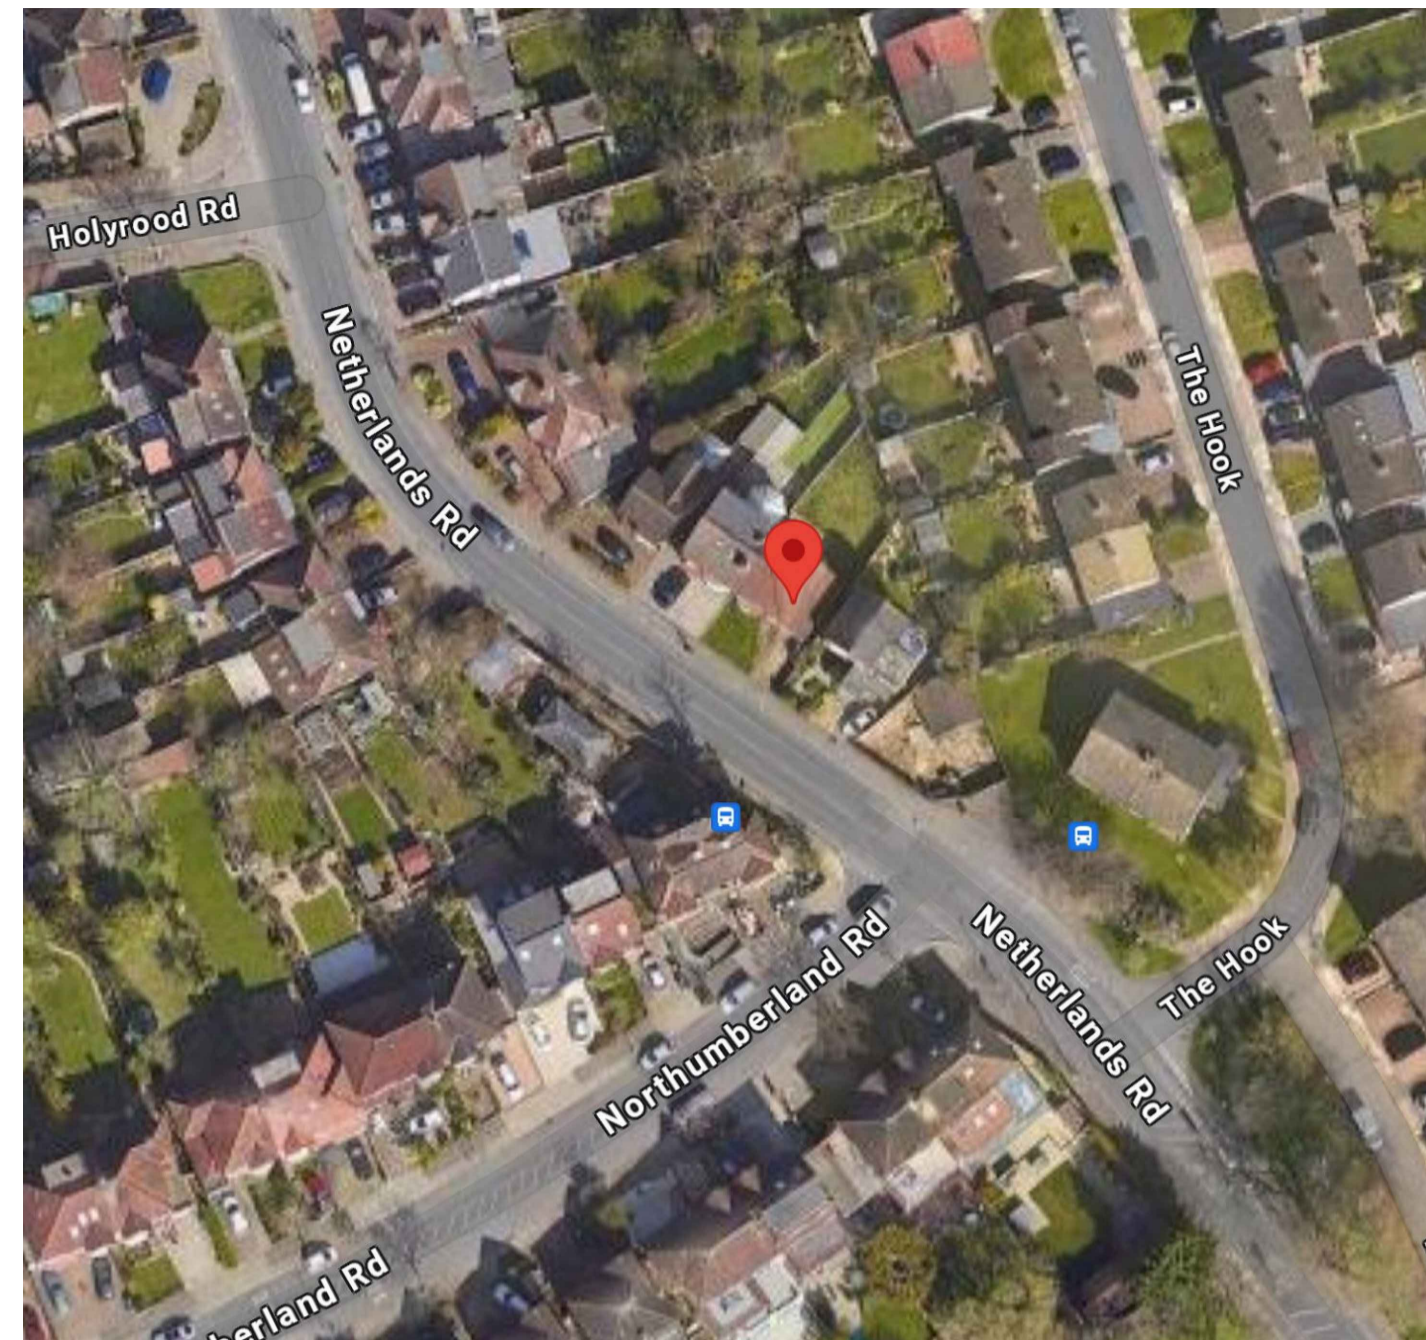


**Site Location Plan**  
SCALE 1:1250

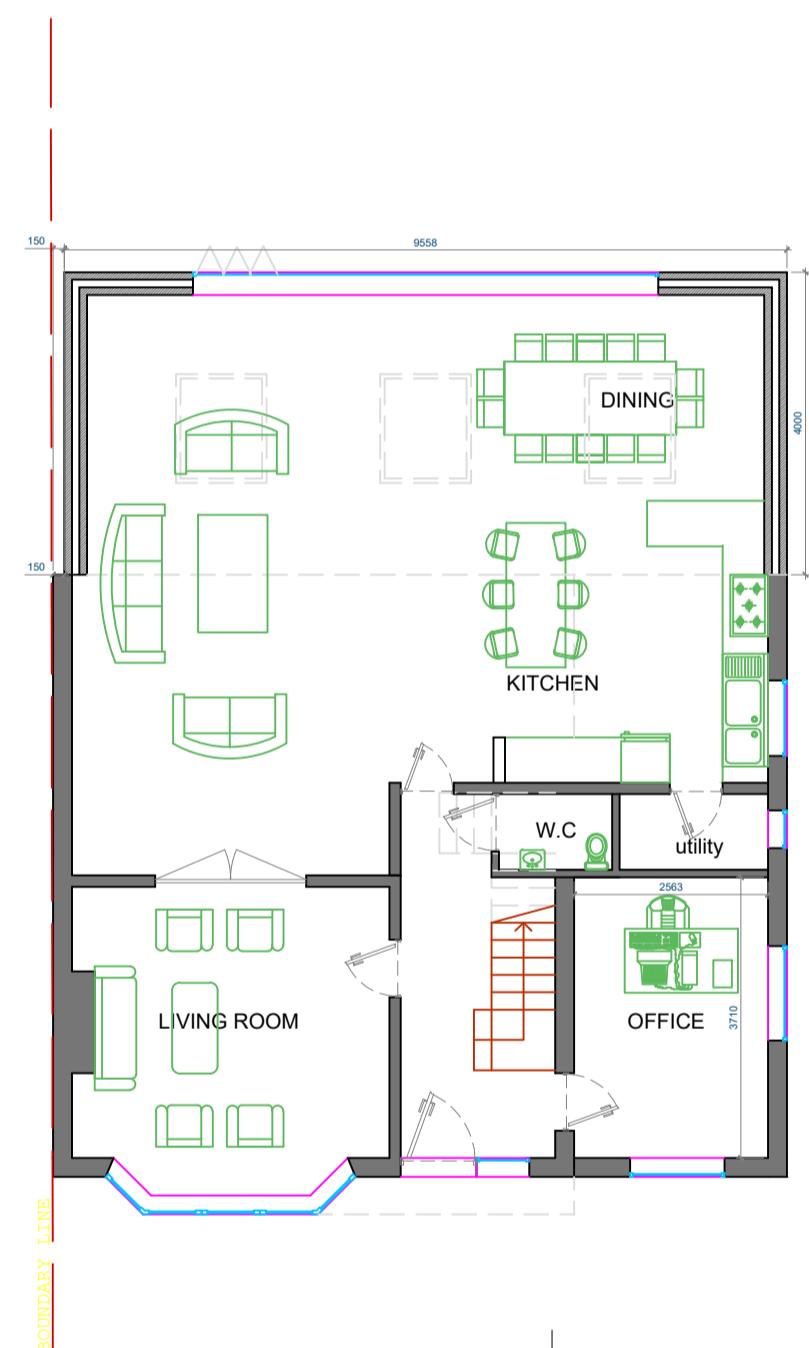


**Block Plan**  
SCALE 1:500

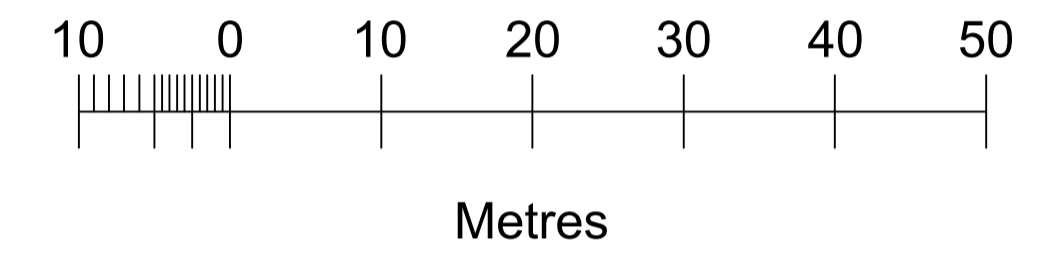


**EXISTING GROUND FLOOR PLAN**  
SCALE 1:100

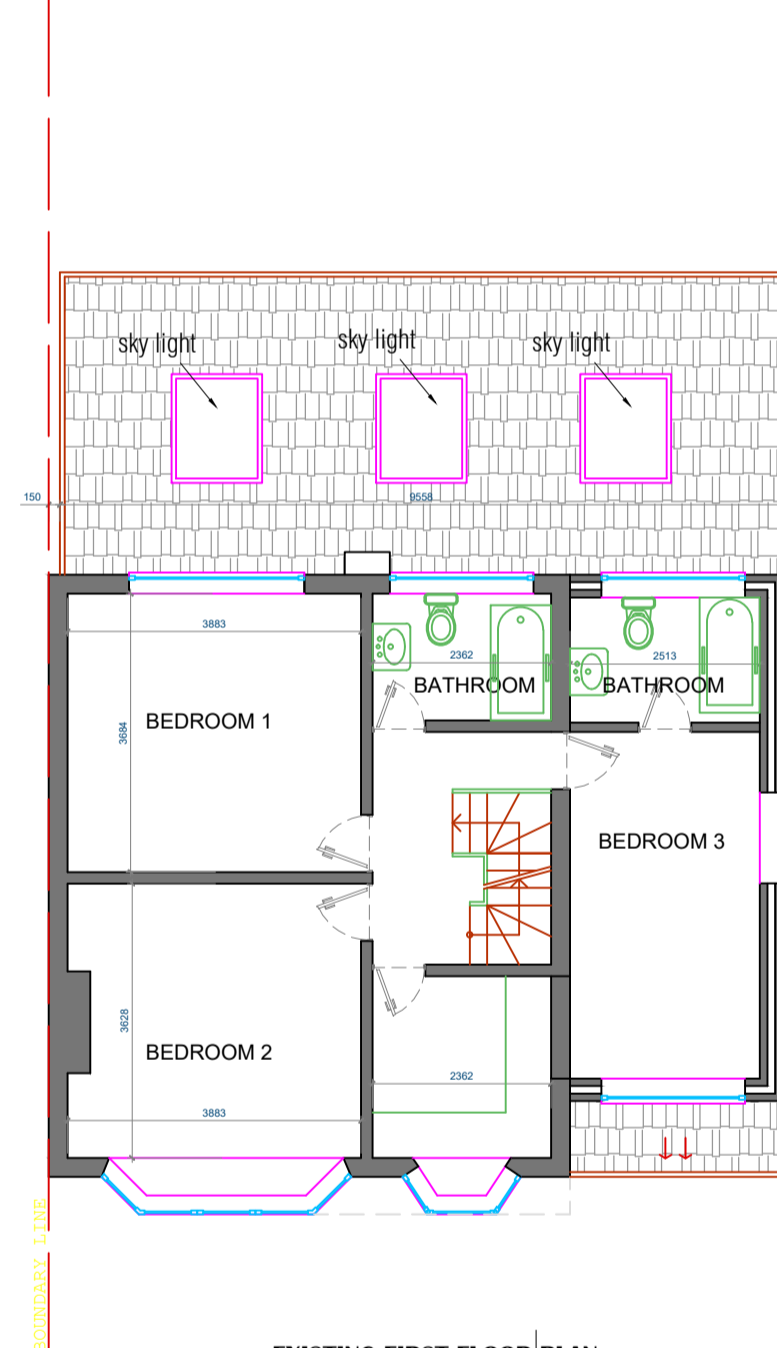

**EXISTING FIRST FLOOR PLAN**  
SCALE 1:100

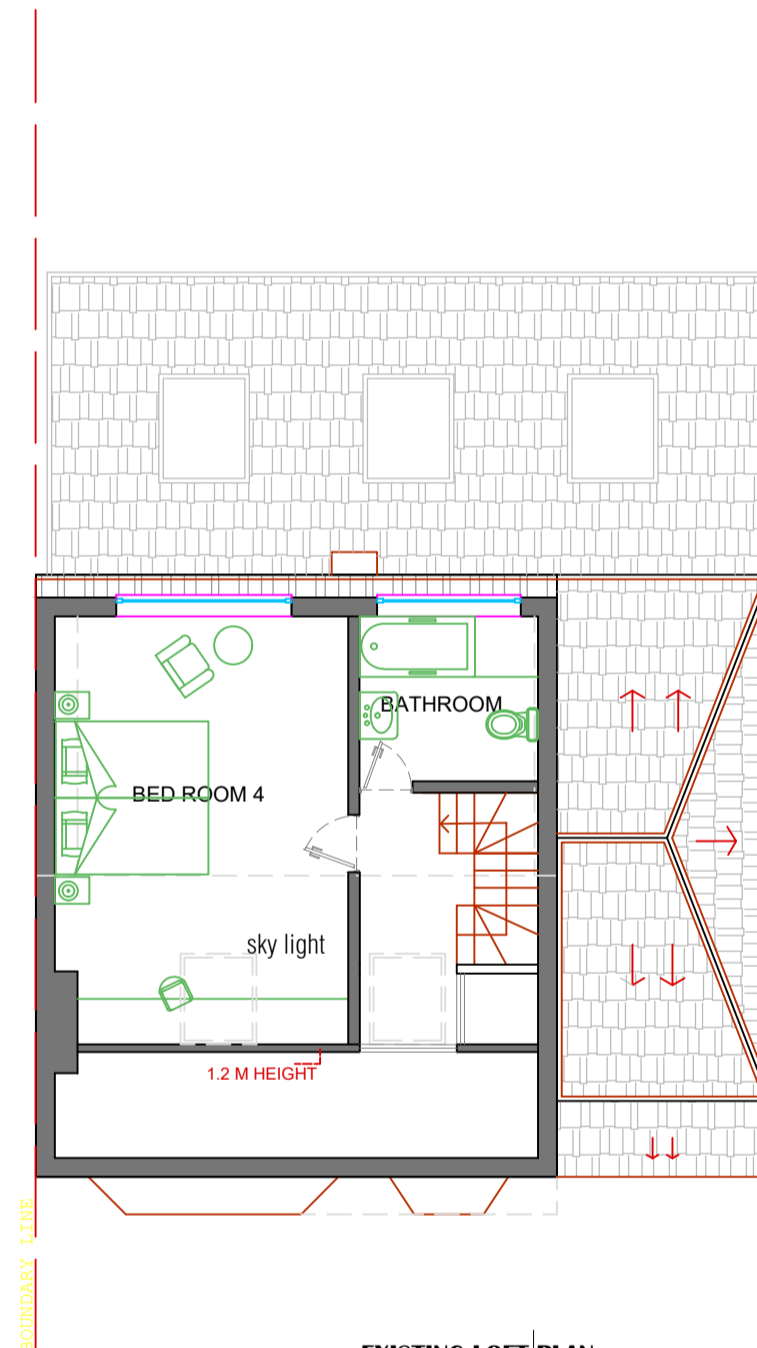


**EXISTING LOFT PLAN**  
SCALE 1:100

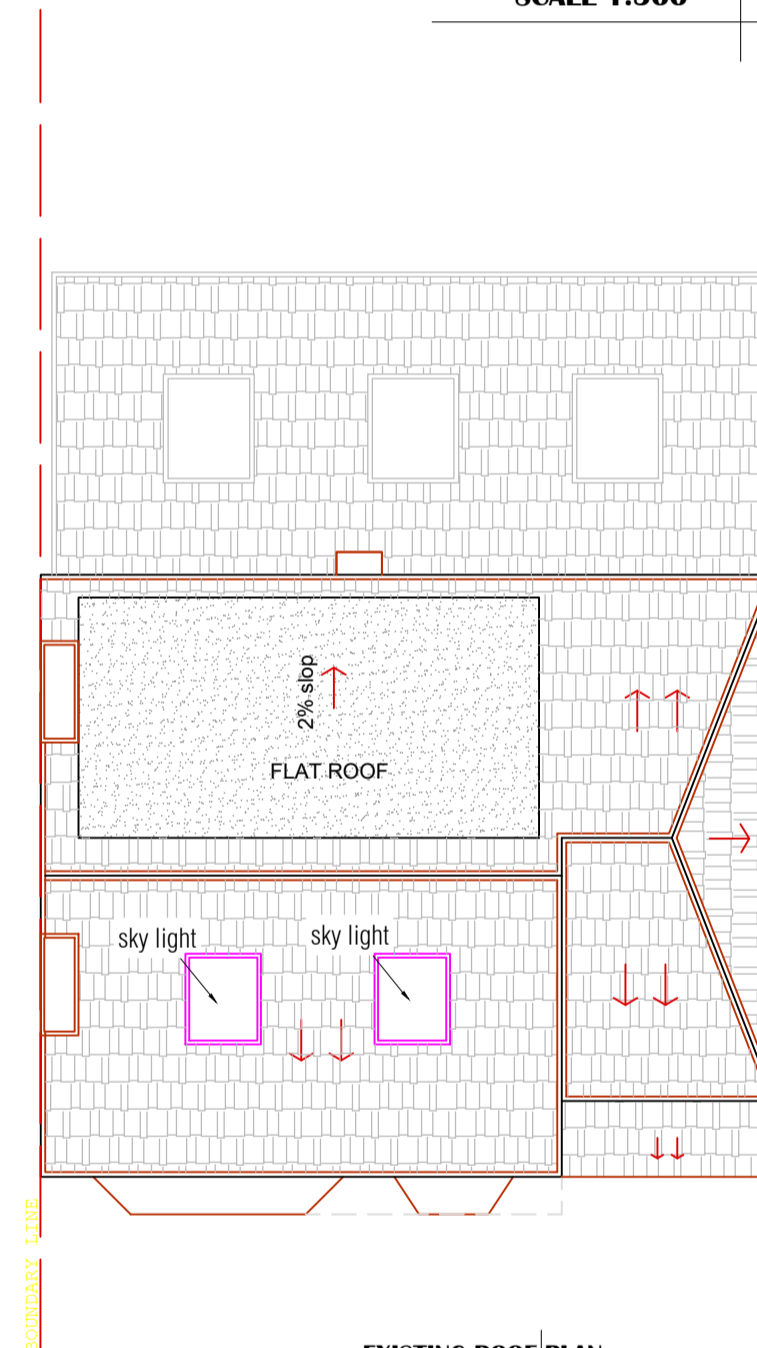


**EXISTING ROOF PLAN**  
SCALE 1:100




**EXISTING FRONT ELEVATION**  
SCALE 1:100

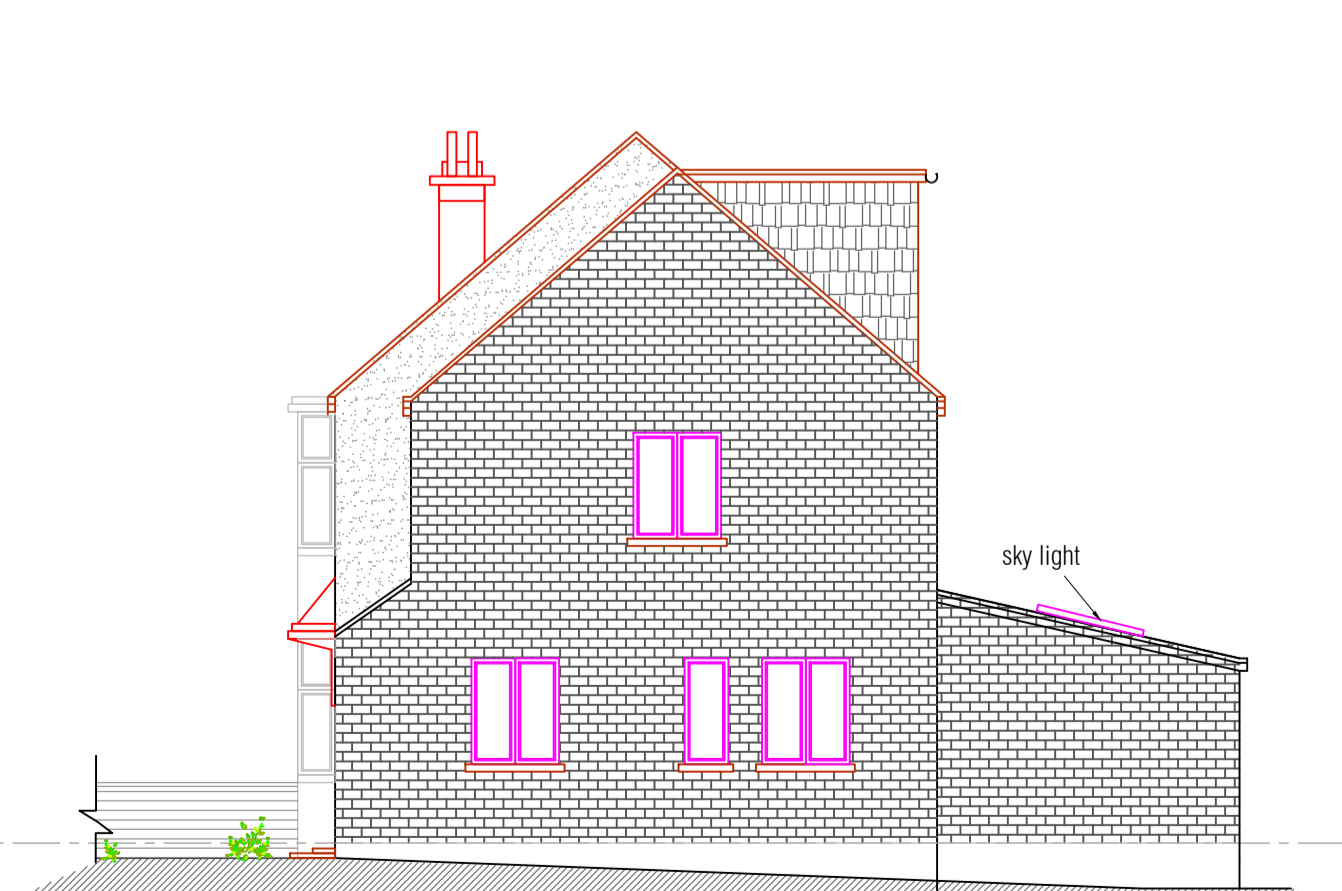

**EXISTING SIDE 1 ELEVATION**  
SCALE 1:100

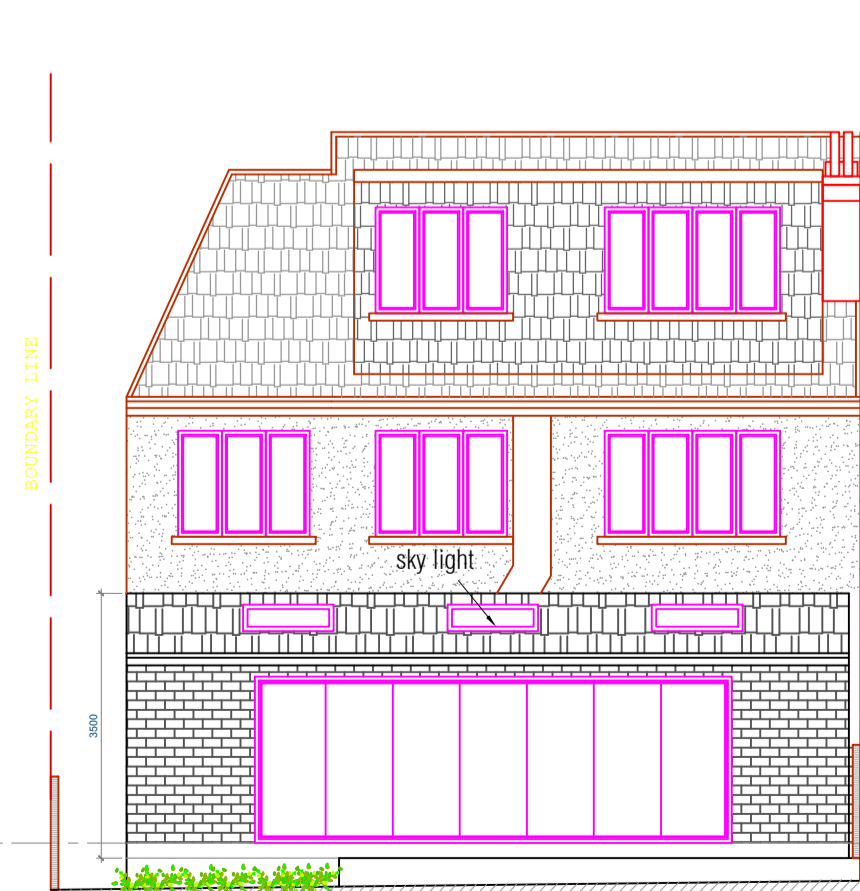

**EXISTING REAR ELEVATION**  
SCALE 1:100

 

General Note:  
All dimensions are in millimeters unless noted otherwise.  
All dimensions to be verified on site.



ARCHITECTURAL DESIGN  
AND PLANNING SERVICES  
Email: info@uniquedesigners.co.uk  
MITRA NIA : 07475723966

Client

Project Title

@69, Netherlands Road, New  
Barnet, Barnet, Greater London  
EN5 1BS

Date: 28/03/2024  
Drawing Title:  
Existing Drawings

Scale:  
1:1250  
1:500  
1:100  
Drawing No.  
001