

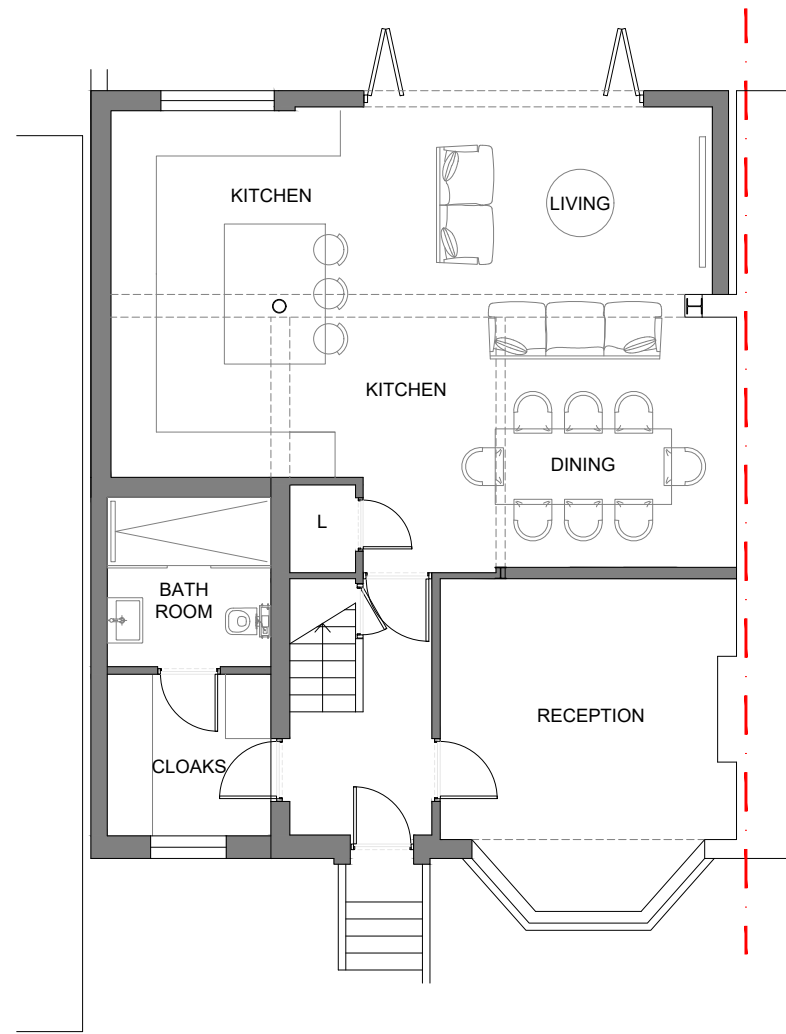




NOTES
 THIS DRAWING IS THE SUBJECT OF
 COPYRIGHT AND DESIGN RIGHTS
 AND SHALL NOT BE REPRODUCED,
 LOANED, COPIED OR SUBMITTED
 TO ANY OTHER PARTY WITHOUT
 CONSENT.

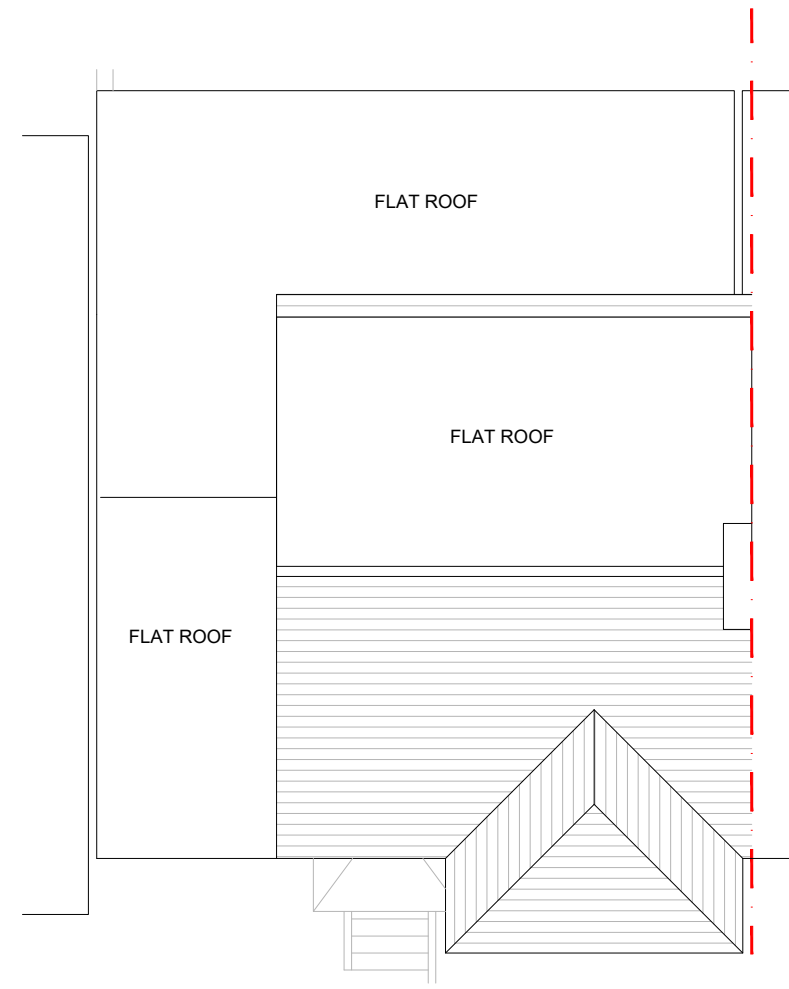



PROPOSED GROUND FLOOR PLAN
 SCALE 1:50 @ A1 & 1:100 @ A3

 



PROPOSED ROOF PLAN
 SCALE 1:50 @ A1 & 1:100 @ A3

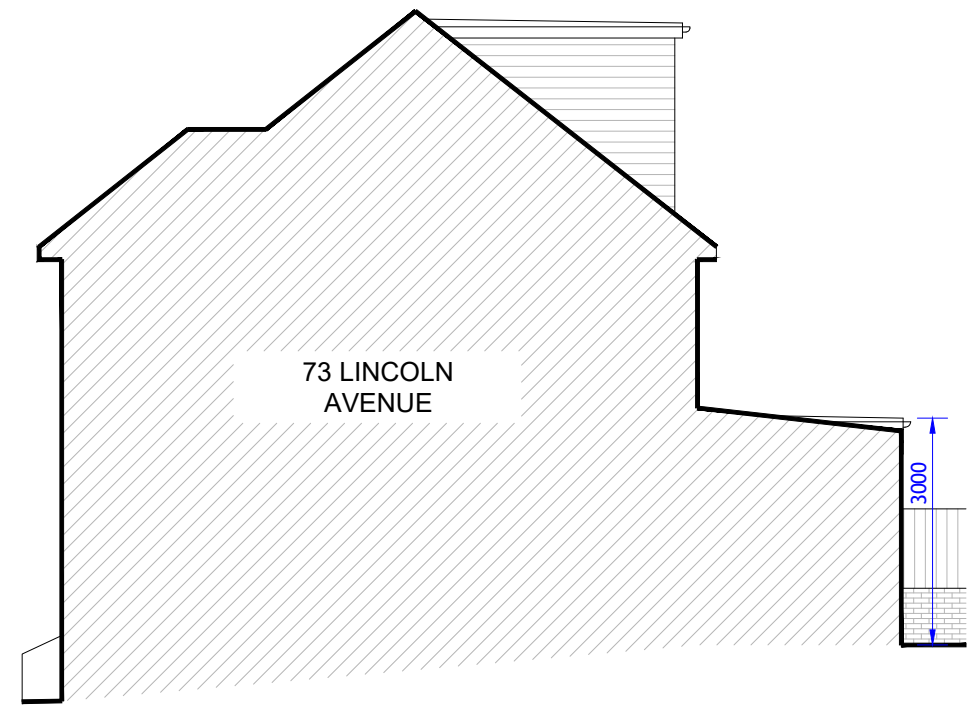 



PROPOSED SIDE ELEVATION
 SCALE 1:50 @ A1 & 1:100 @ A3

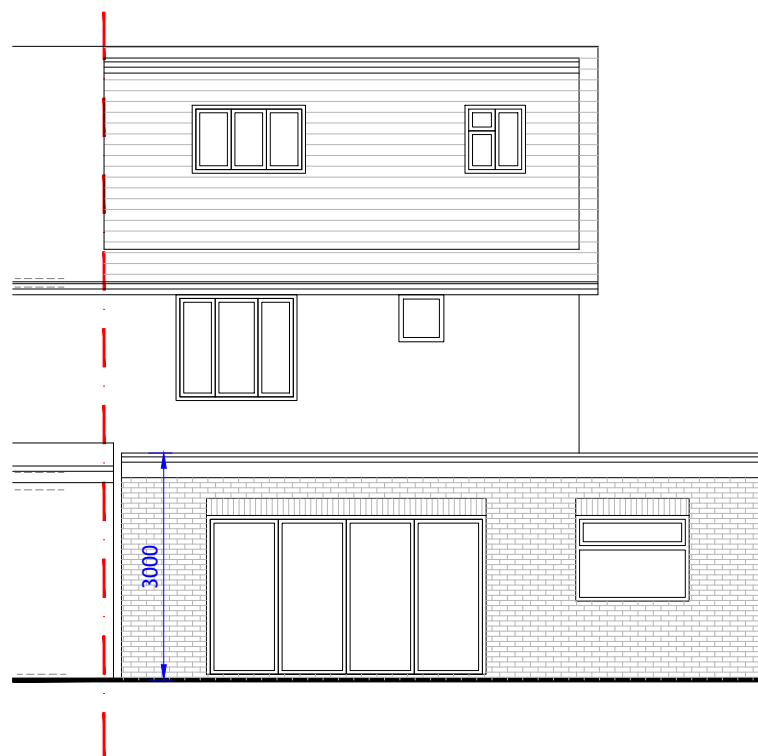 

PROPOSED REAR ELEVATION
 SCALE 1:50 @ A1 & 1:100 @ A3

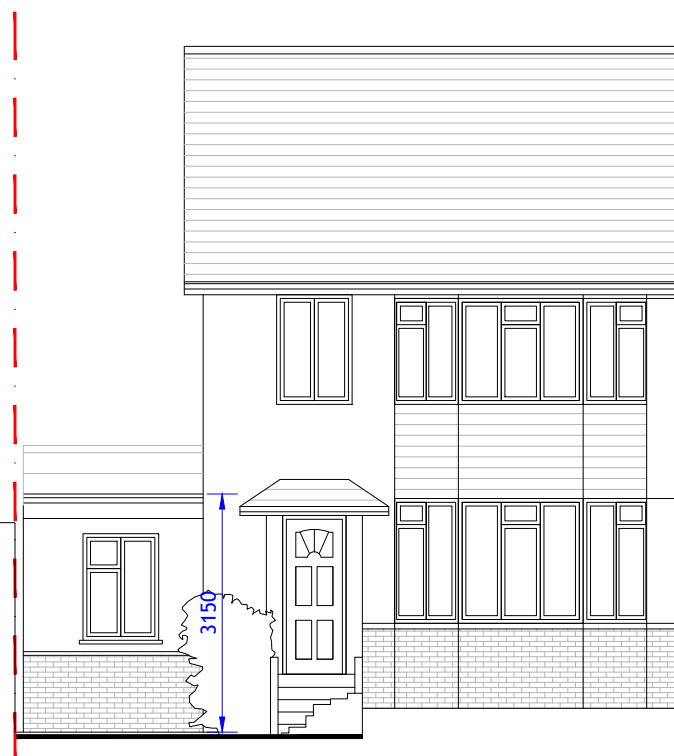 

PROPOSED FRONT ELEVATION
 SCALE 1:50 @ A1 & 1:100 @ A3

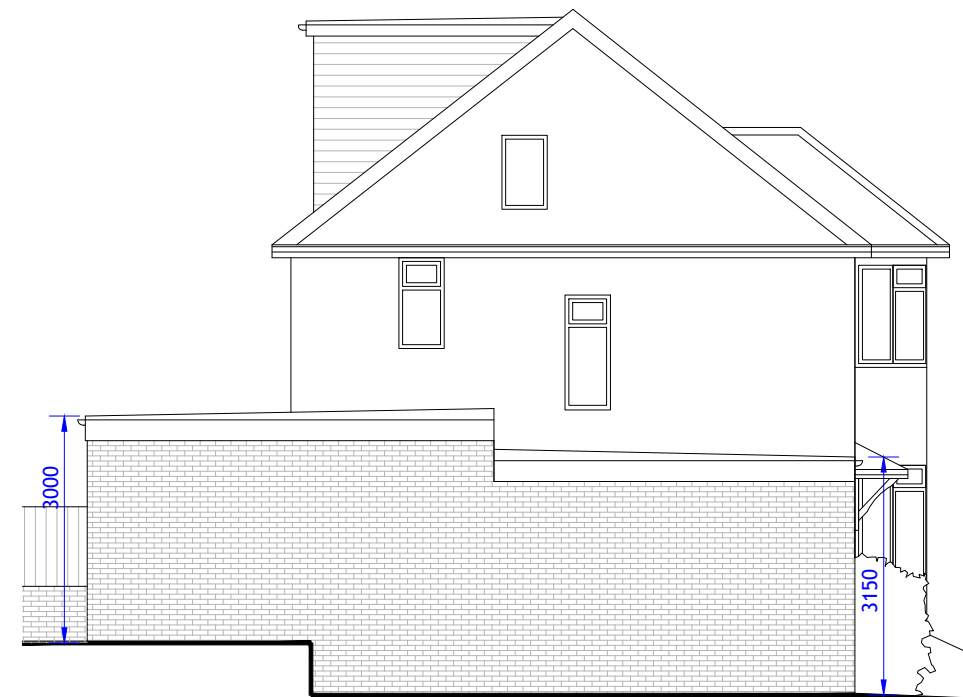 

PROPOSED SIDE ELEVATION
 SCALE 1:50 @ A1 & 1:100 @ A3



NO.	DR.	INFO
DATE		
REVISION		
PROJECT	71 LINCOLN AVENUE LONDON, N14 7LL	
CLIENT		
DRAWING TITLE	PROPOSED FLOOR PLANS AND ELEVATIONS	
SCALE	1:50	1:100
SIZE	A1	A3
JOB NO.	202432	
STAGE	P	
DWG NO.	2023432.P.102	
REVISION	0	
DATE	APRIL 2024	
DRAWN	MB	
CHECKED	MB	