

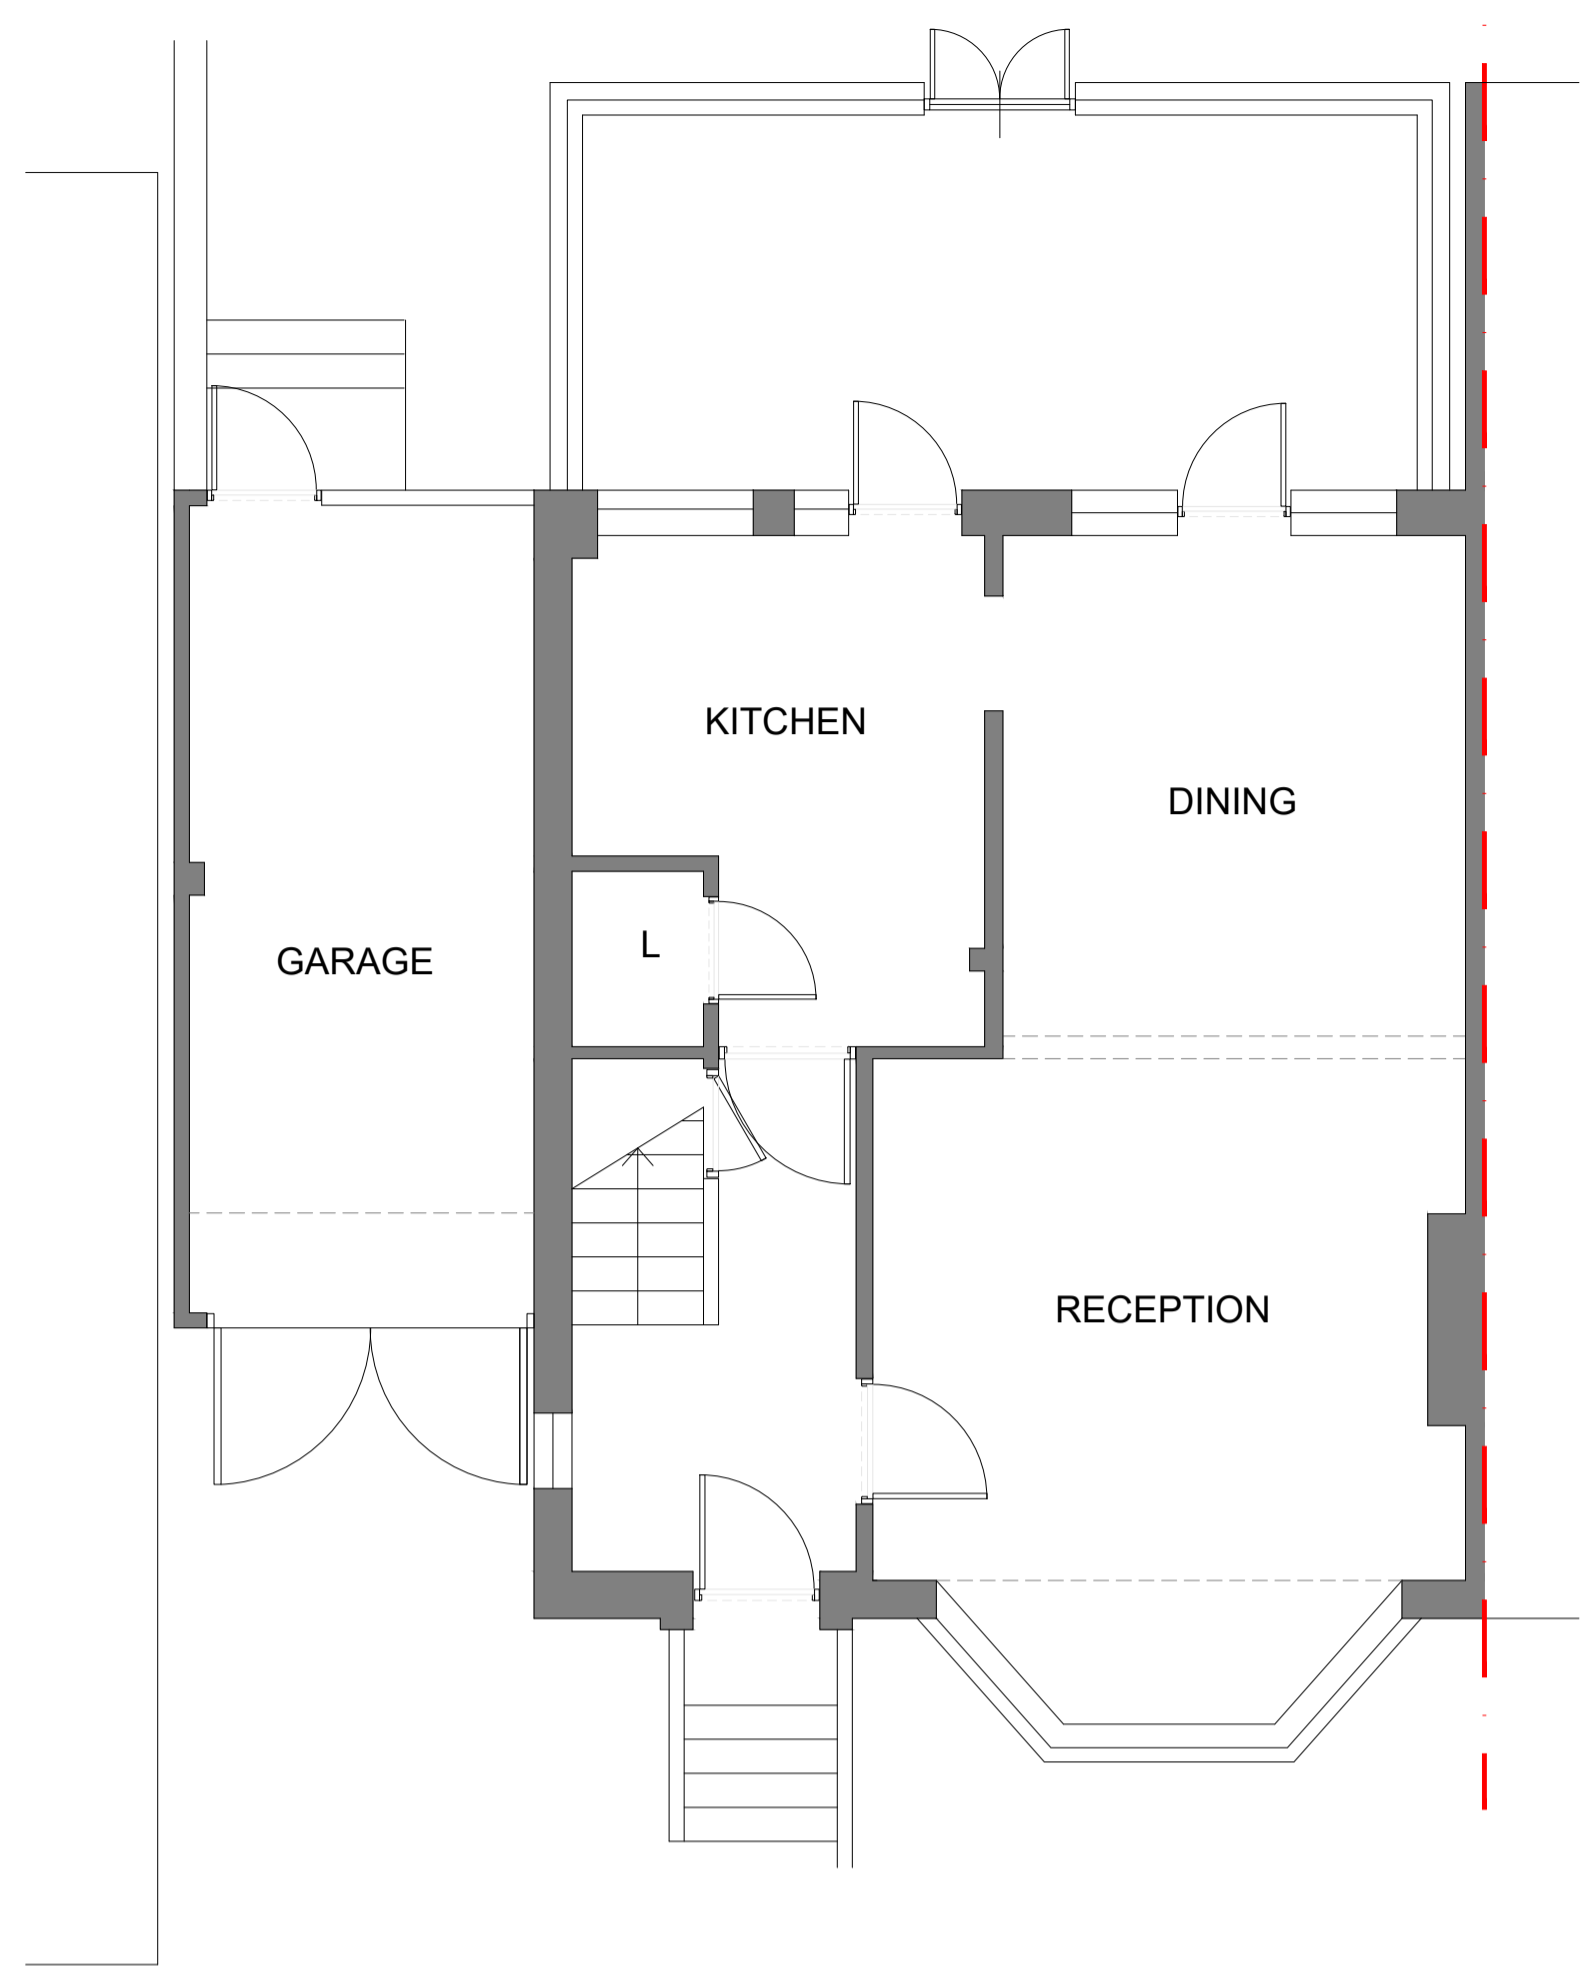




NOTES
 THIS DRAWING IS THE SUBJECT OF
 COPYRIGHT AND DESIGN RIGHTS
 AND SHALL NOT BE REPRODUCED,
 LOANED, COPIED OR SUBMITTED
 TO ANY OTHER PARTY WITHOUT
 CONSENT.

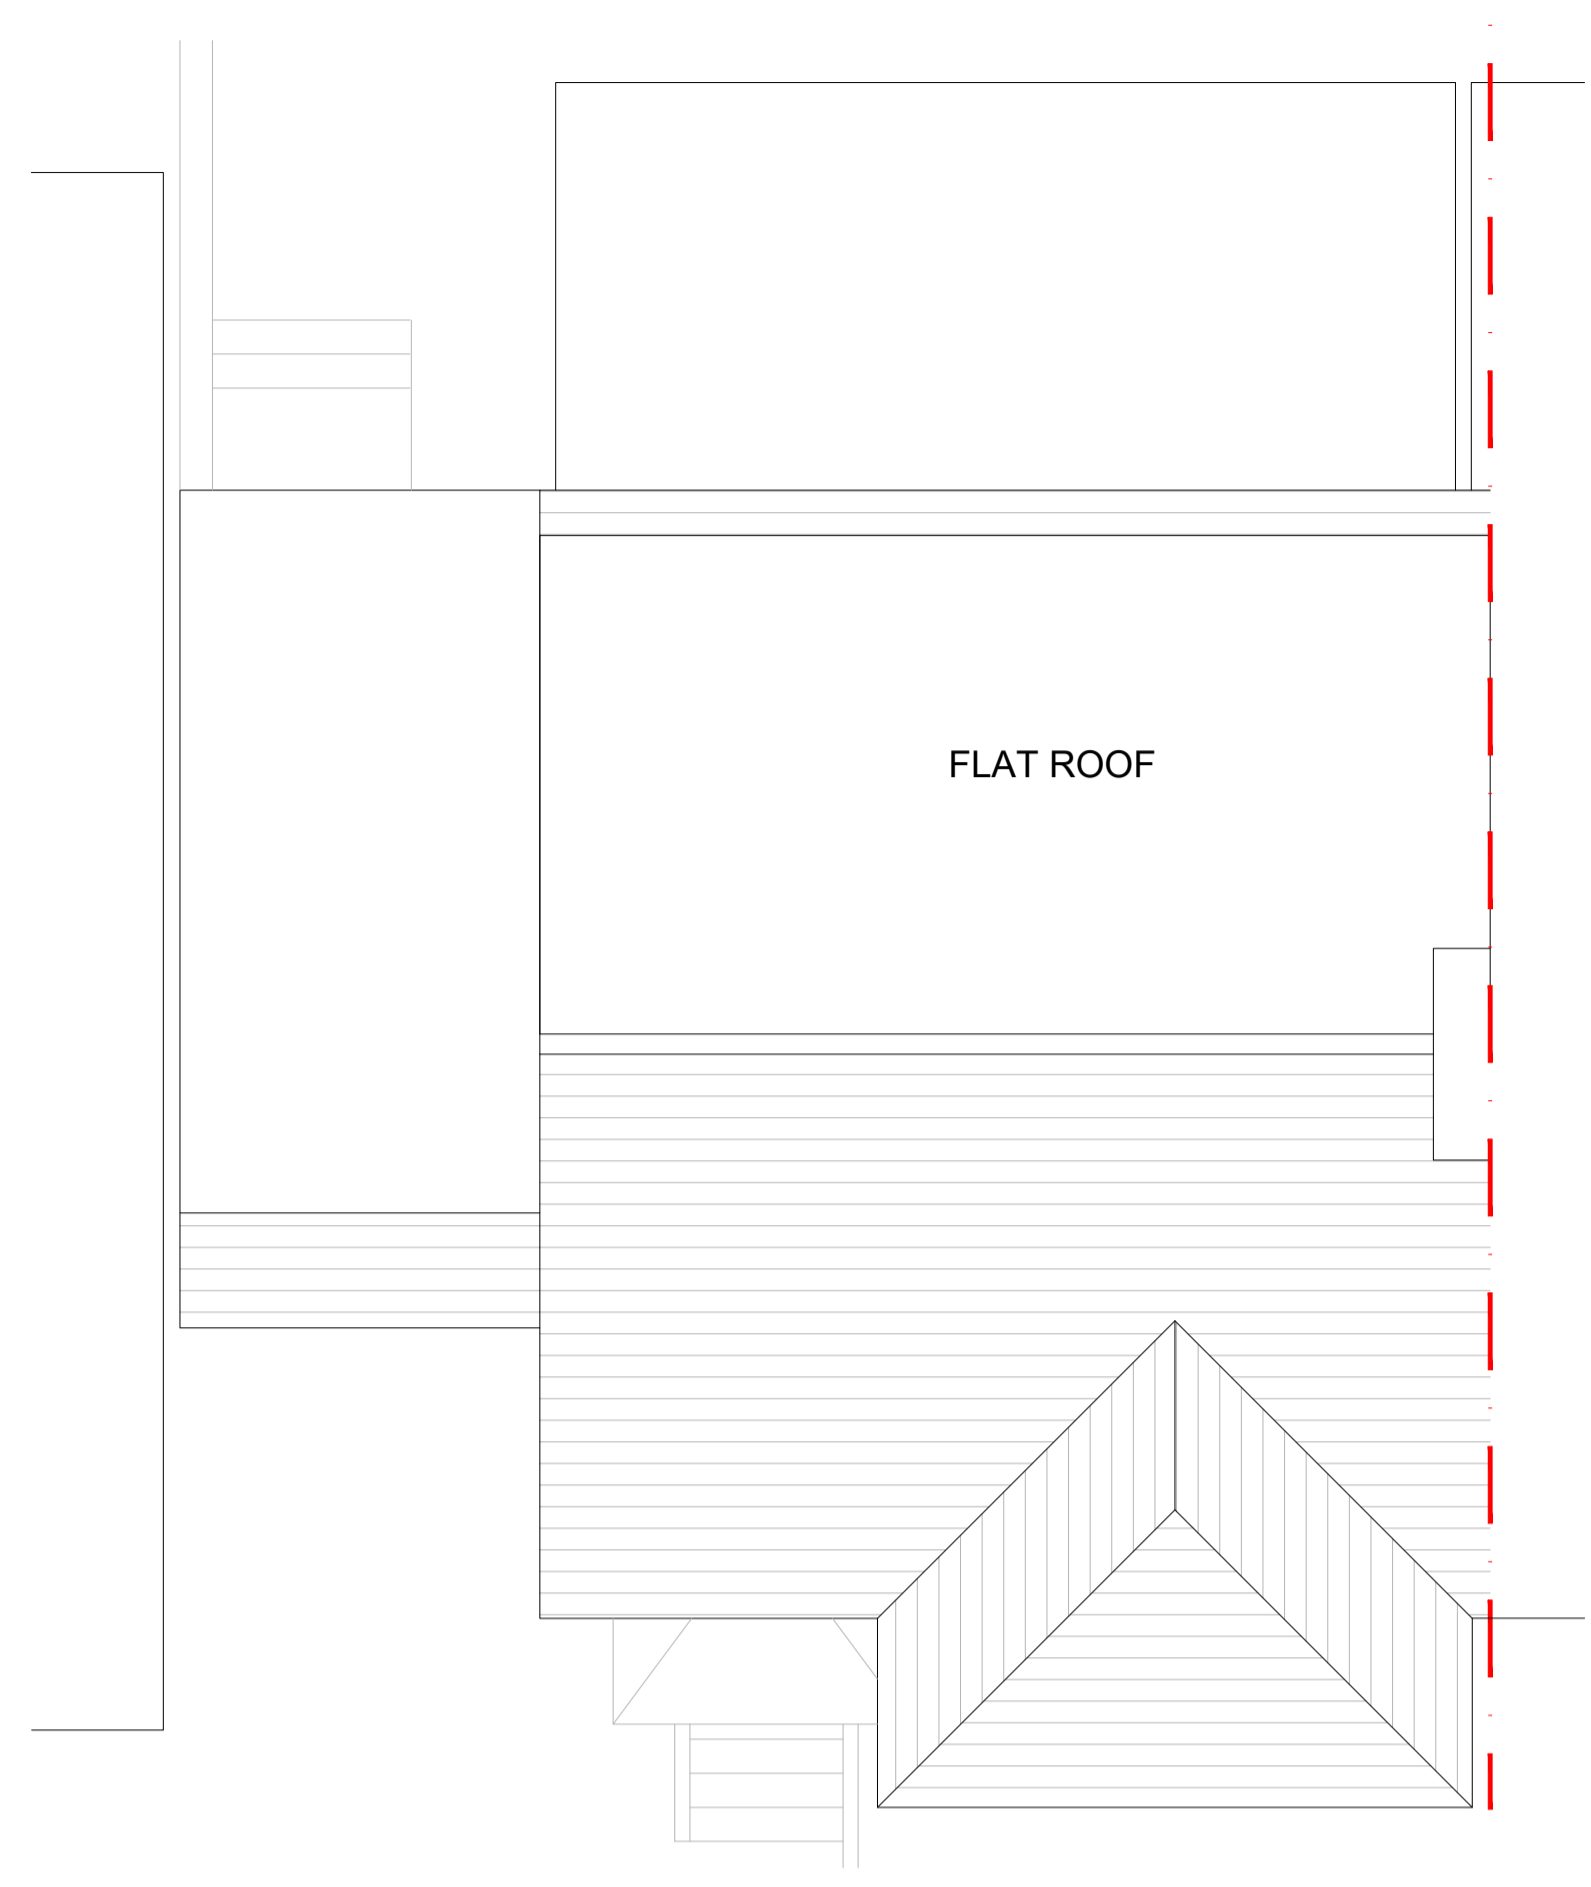



EXISTING GROUND FLOOR PLAN
 SCALE 1:50 @ A1 & 1:100 @ A3

 


EXISTING ROOF PLAN
 SCALE 1:50 @ A1 & 1:100 @ A3

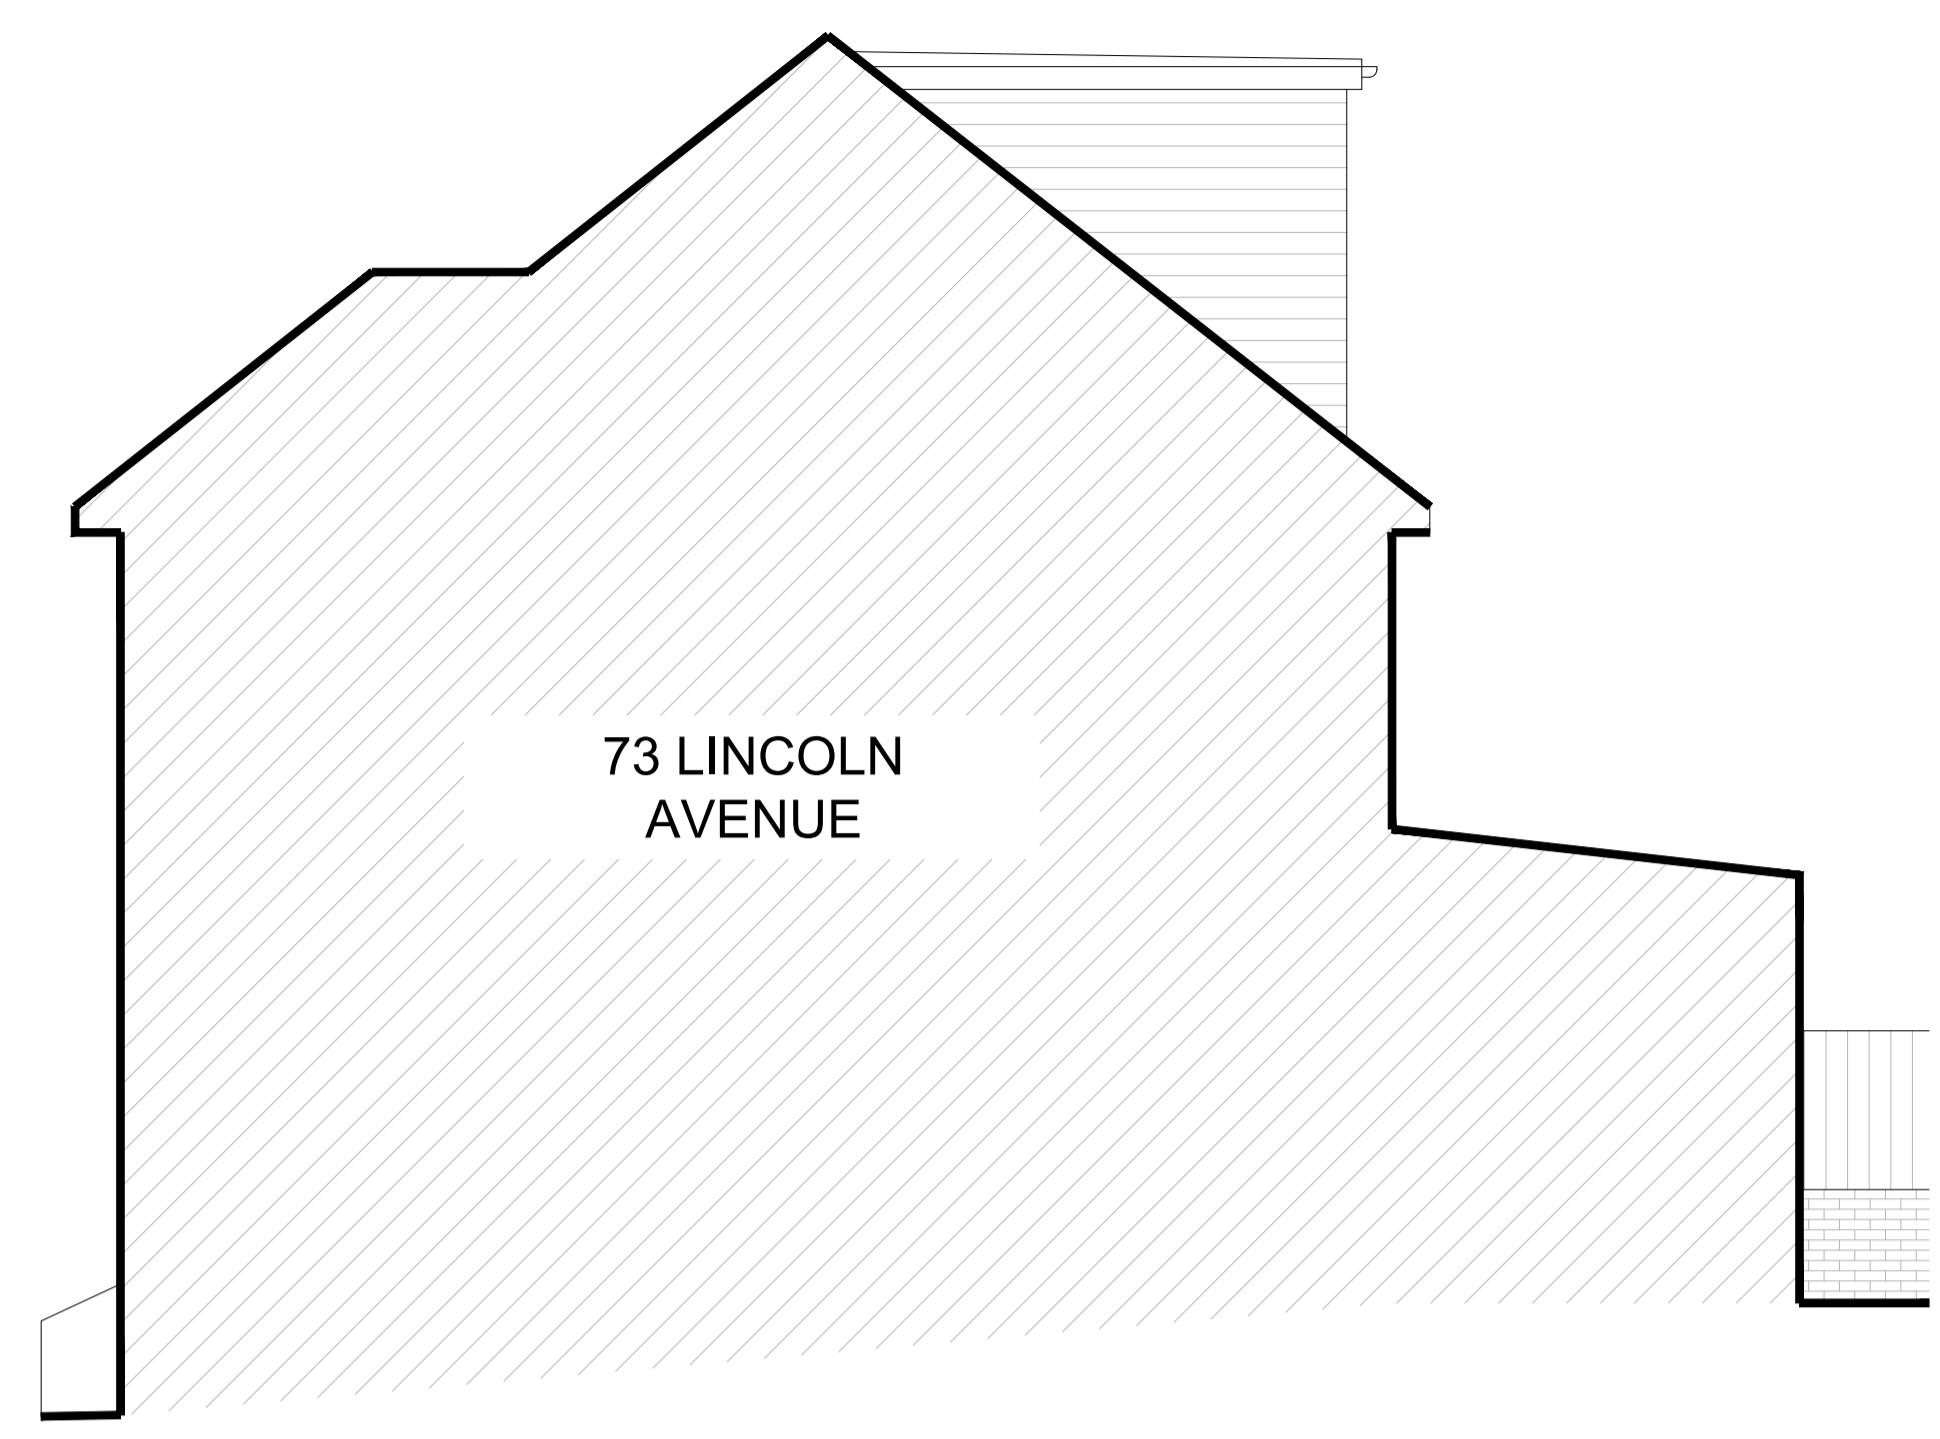 



EXISTING SIDE ELEVATION
 SCALE 1:50 @ A1 & 1:100 @ A3

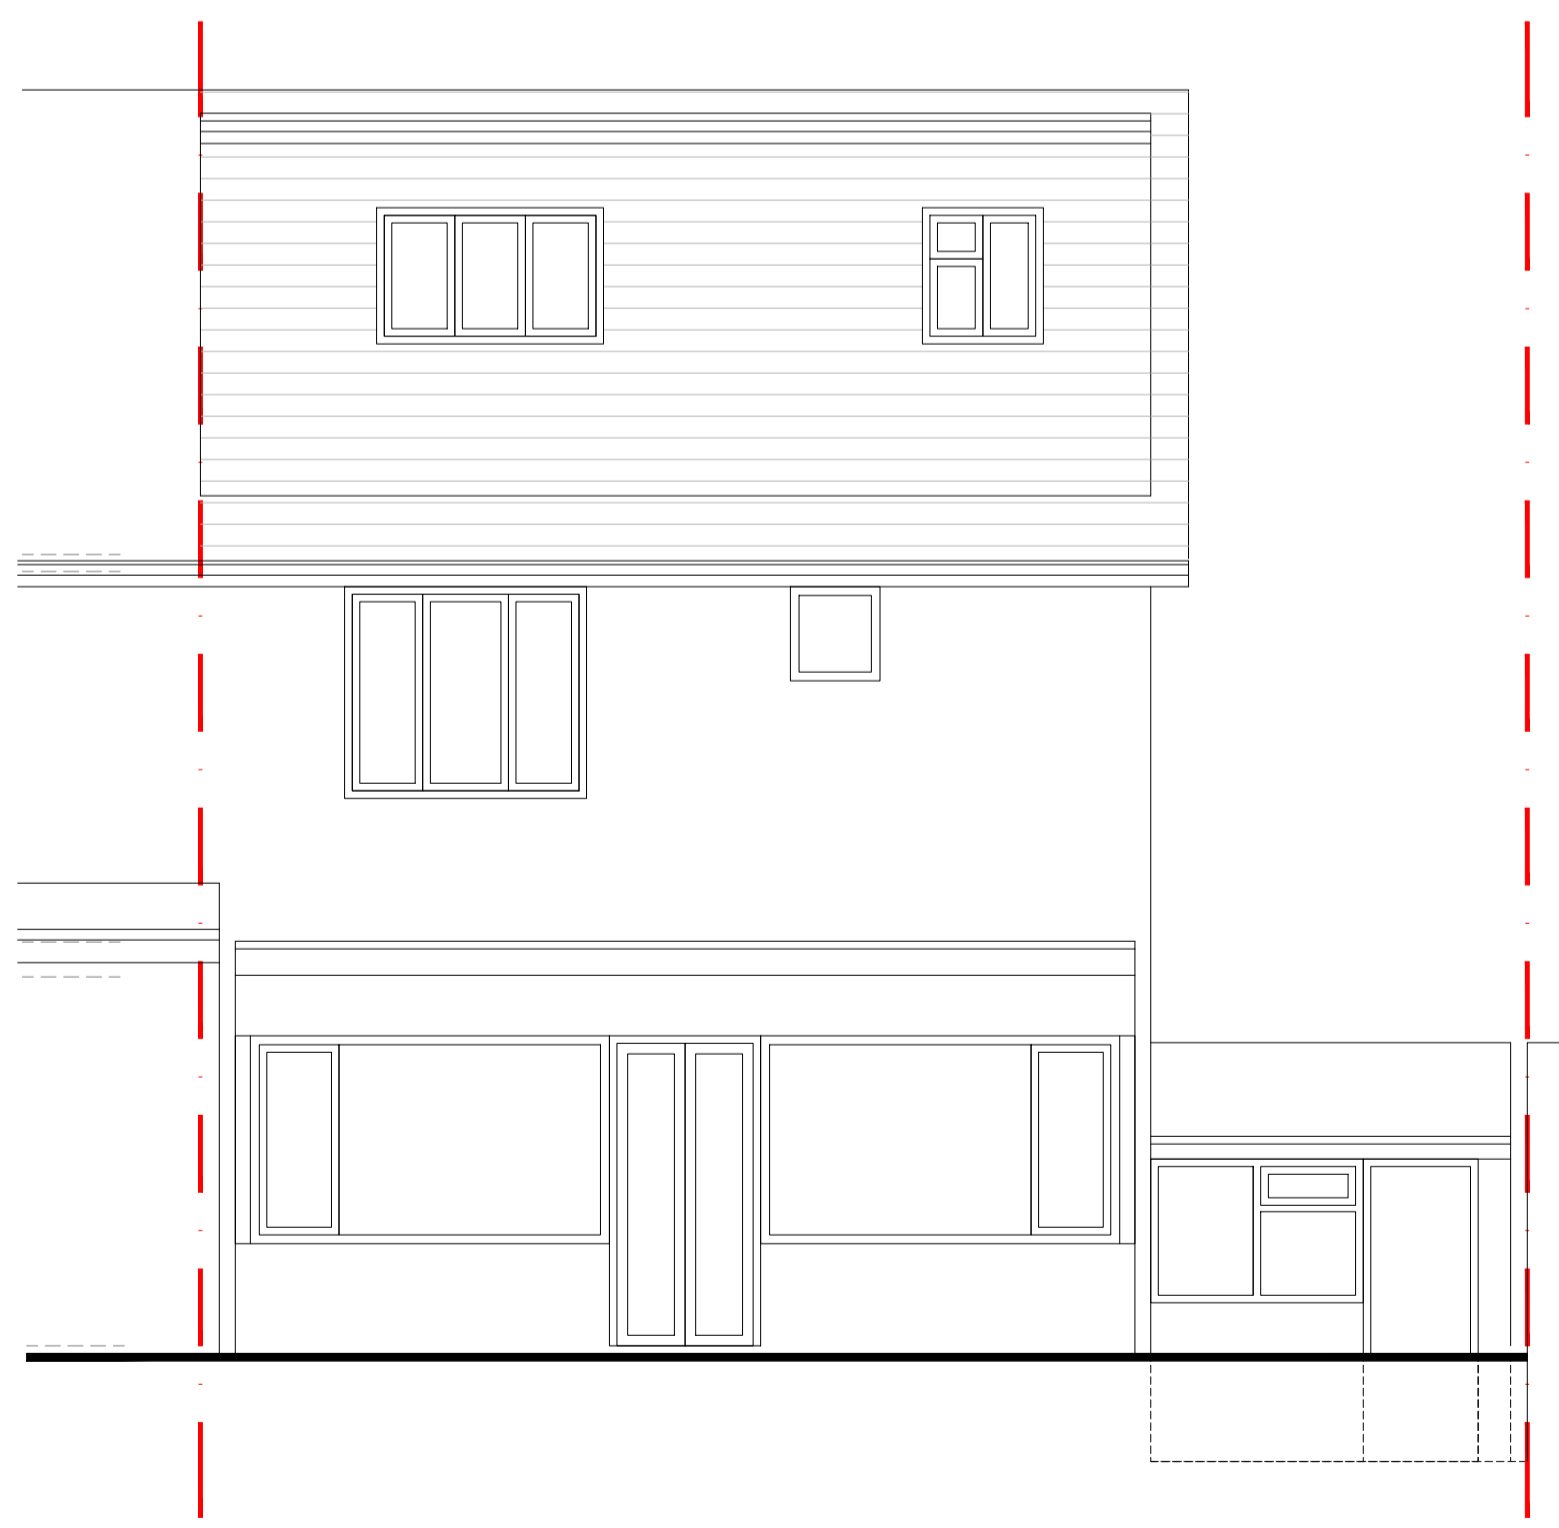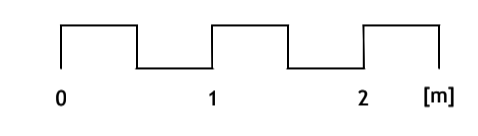


EXISTING REAR ELEVATION
 SCALE 1:50 @ A1 & 1:100 @ A3

 

EXISTING FRONT ELEVATION
 SCALE 1:50 @ A1 & 1:100 @ A3

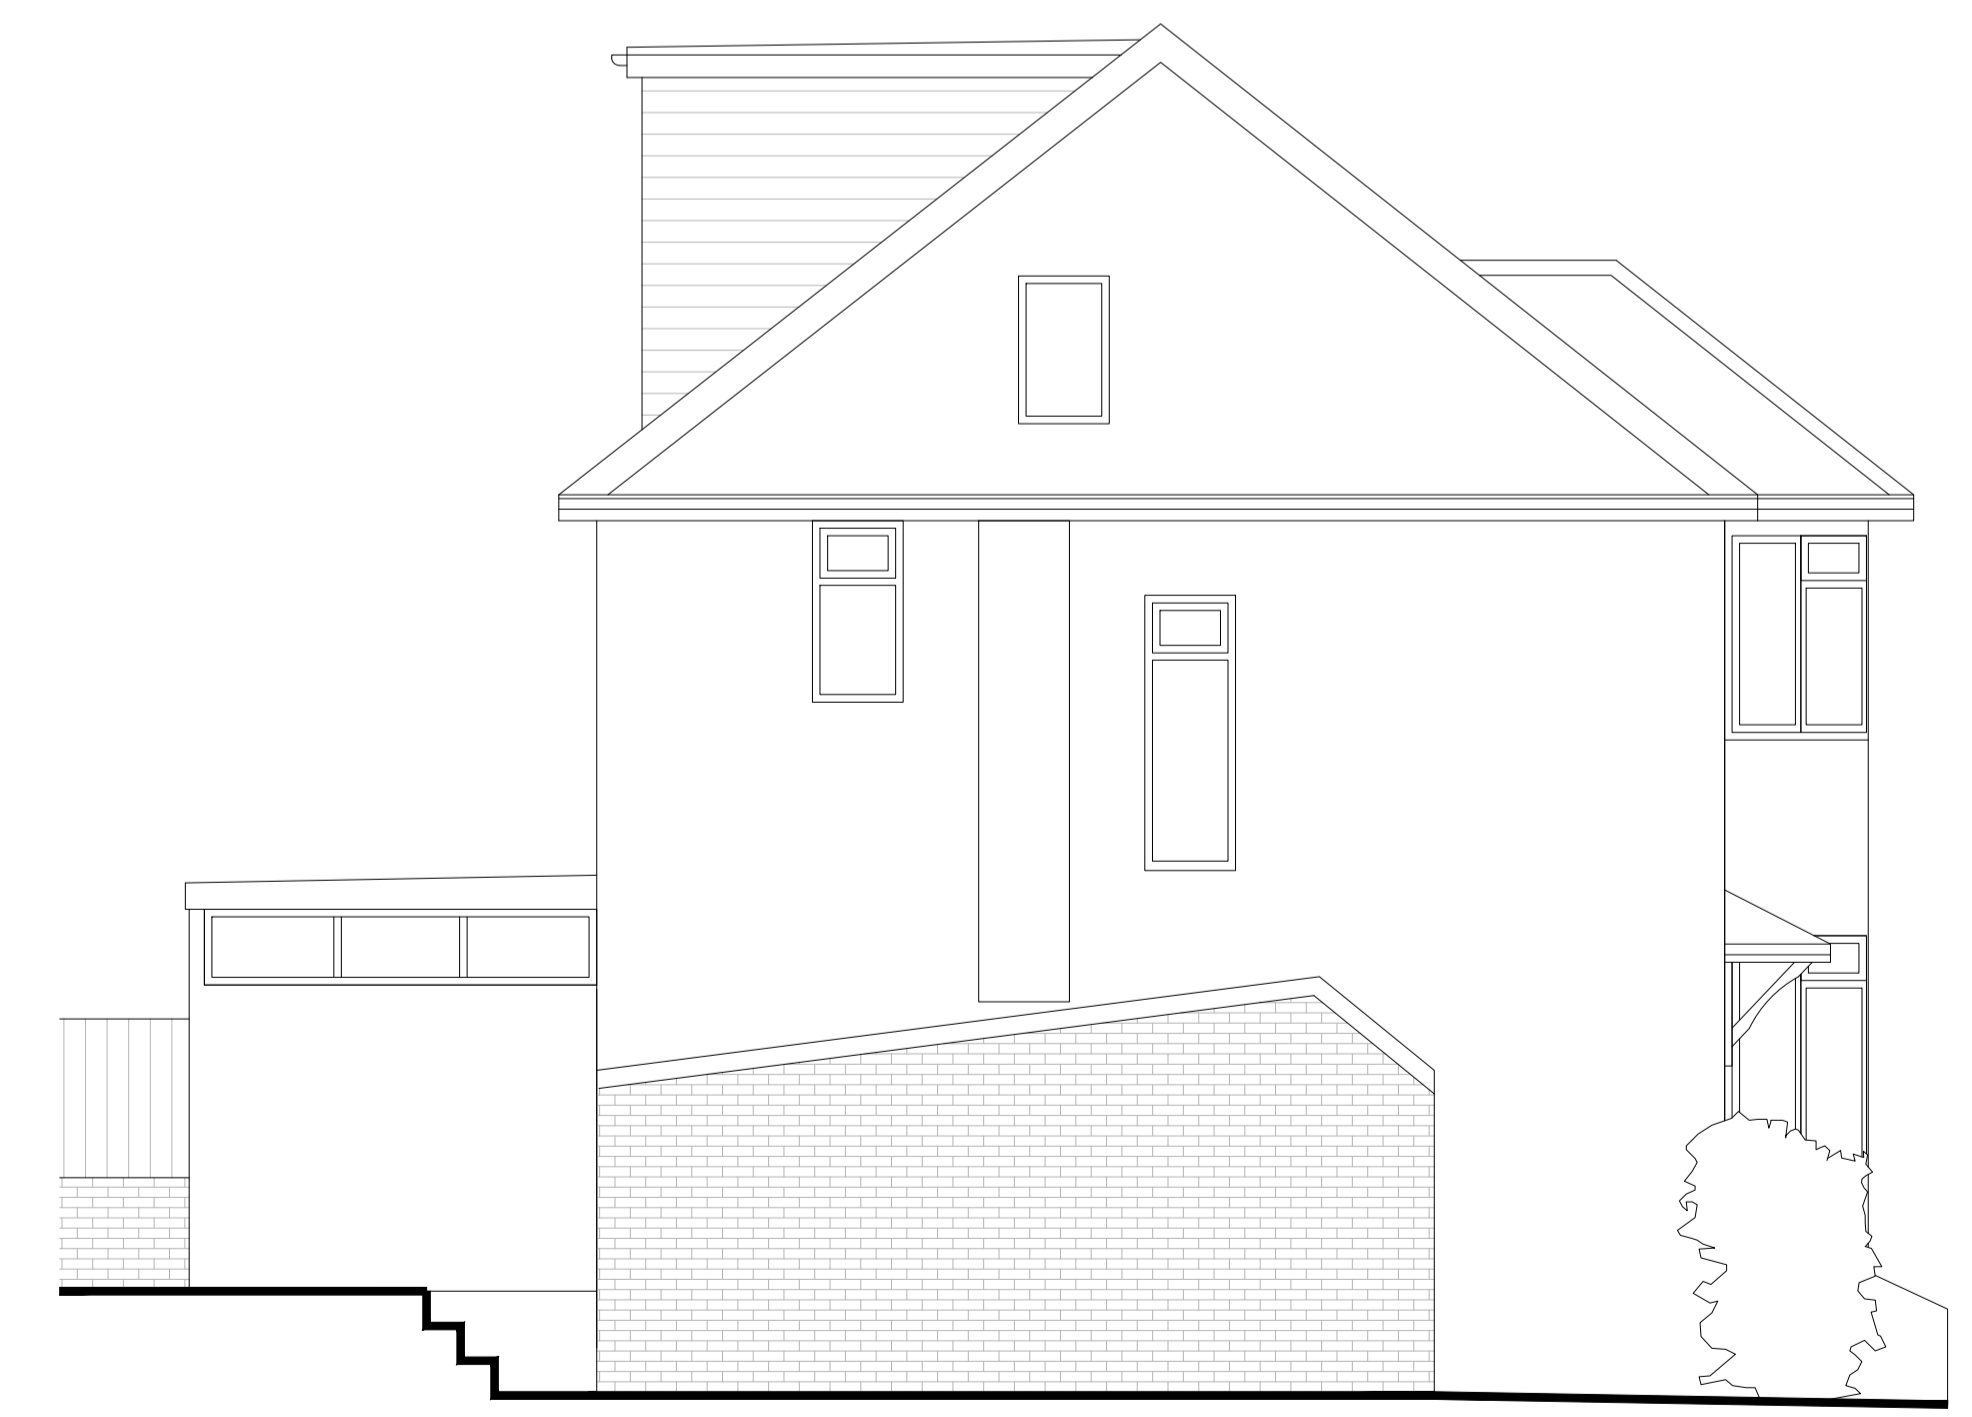 

EXISTING SIDE ELEVATION
 SCALE 1:50 @ A1 & 1:100 @ A3

 

NO.	DR.	INFO
DATE		
REVISION		
PROJECT	71 LINCOLN AVENUE LONDON, N14 7LL	
CLIENT		

DRAWING TITLE
 EXISTING FLOOR PLANS
 AND ELEVATIONS

SCALE	1:50	1:100
SIZE	A1	A3
JOB NO.	202432	
STAGE	P	
DWG NO.	2023432.P.101	
REVISION	0	
DATE	APRIL 2024	
DRAWN	MB	
CHECKED	MB	



1 MANOR DRIVE, LONDON, N20 0DZ
 MBMSTUDIOARCHITECTURE@GMAIL.COM
 PHONE: 0 7399 409 190

