



Existing Ground Floor Plan 1:50




Existing First Floor Plan 1:50

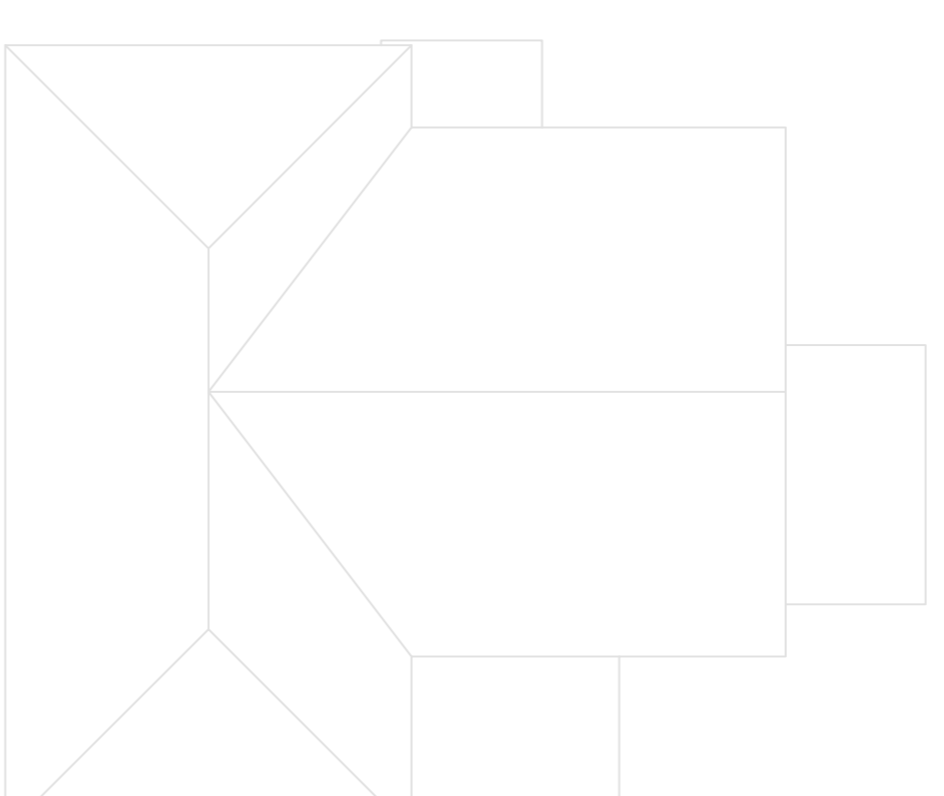


Existing Roof Plan 1:100

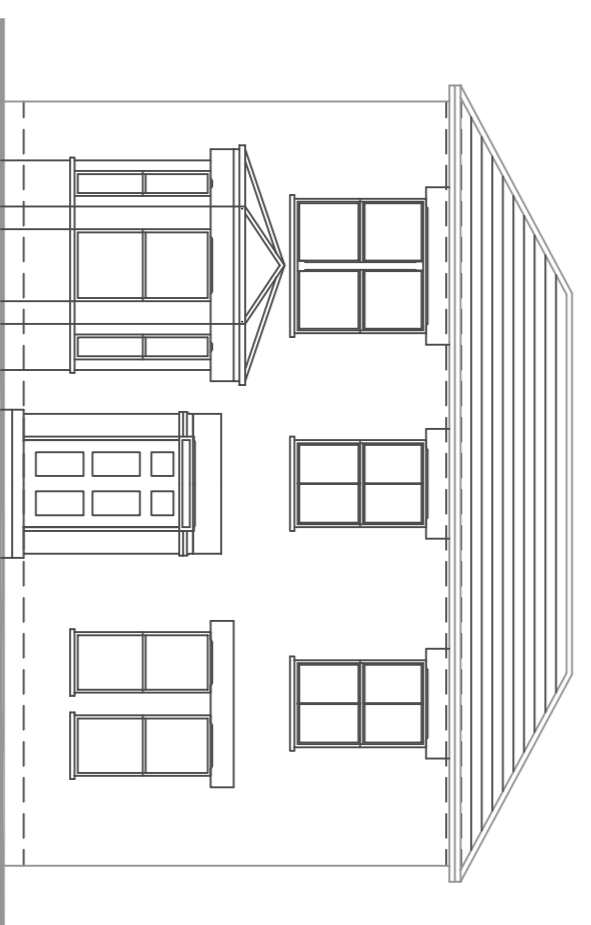


Existing Front Elevation 1:100

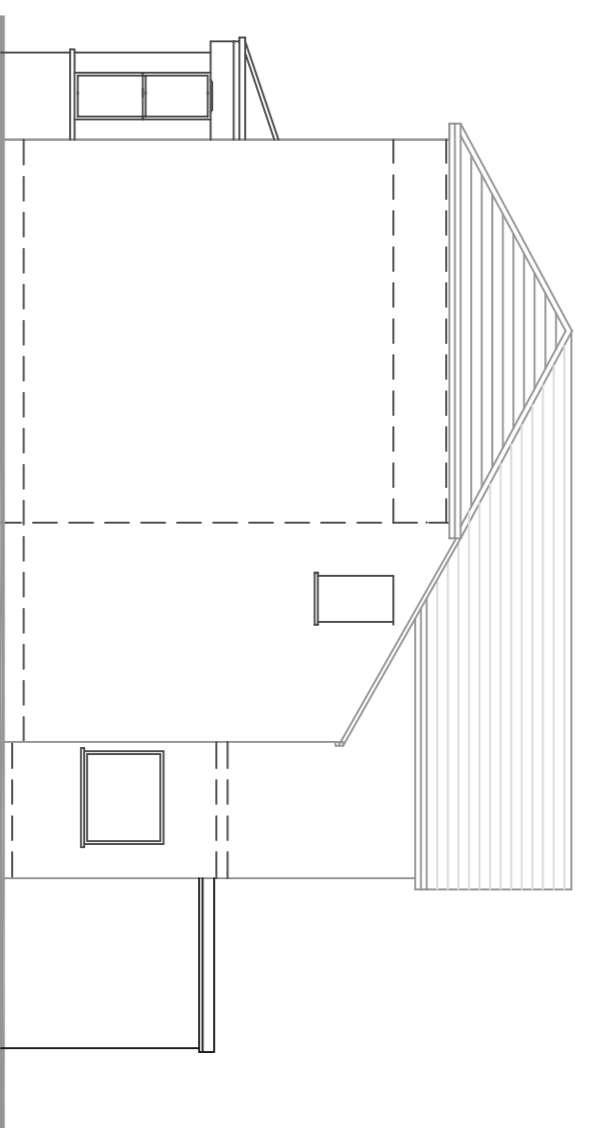


Existing Side Elevation 1:100

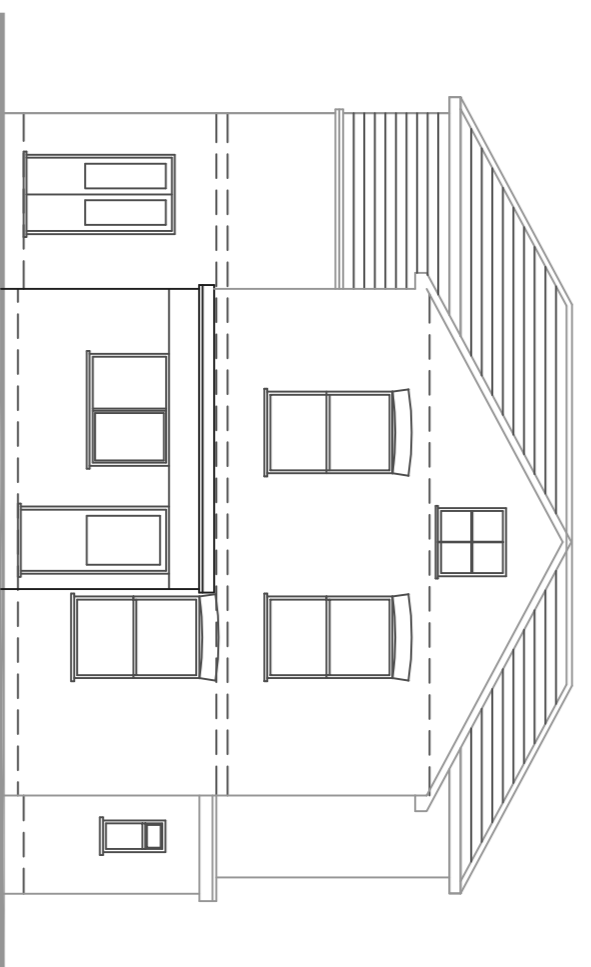

Existing Rear Elevation 1:100

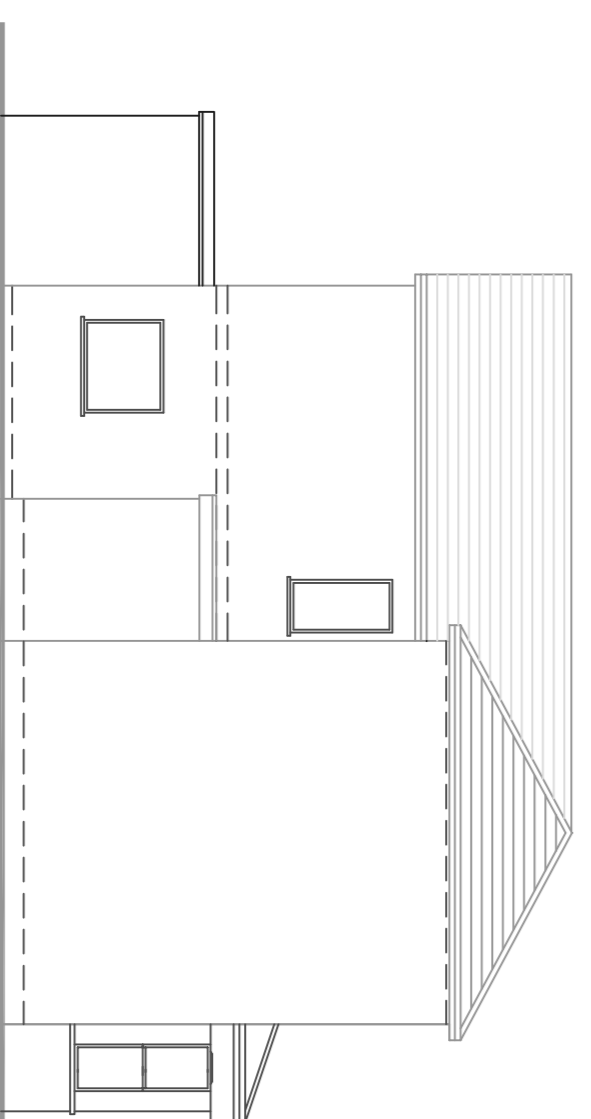

Existing Side Elevation 1:100

 

001	31/01/24	INITIAL APPLICATION		
rev.	date	revision	by	checked

Client \_\_\_\_\_

Project  
 23 Broomhall Road  
 Woking Surrey GU21 4AP

Drawing Title  
 Proposed Rear Extension  
 Existing Plans and Elevations

Comp. File No. \_\_\_\_\_

Drawn by \_\_\_\_\_ Checked by \_\_\_\_\_

Scale 1:50@A1 Date 25.08.23

Project No. PRRS0-001 [ ] Revision A01