



EXISTING SITE PLAN
1:500

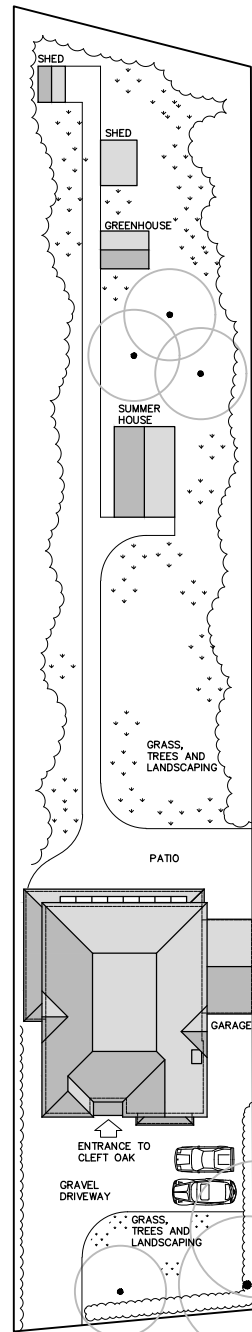


PROPOSED SITE PLAN
1:500

SCALE 1:500 (IN METRES)

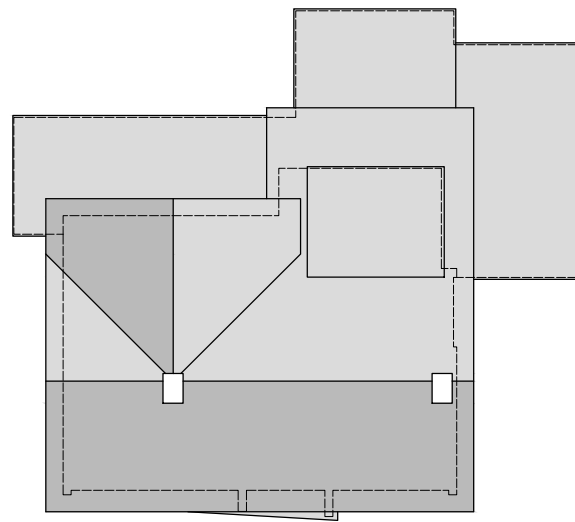


EXISTING ROOF PLAN
1:200

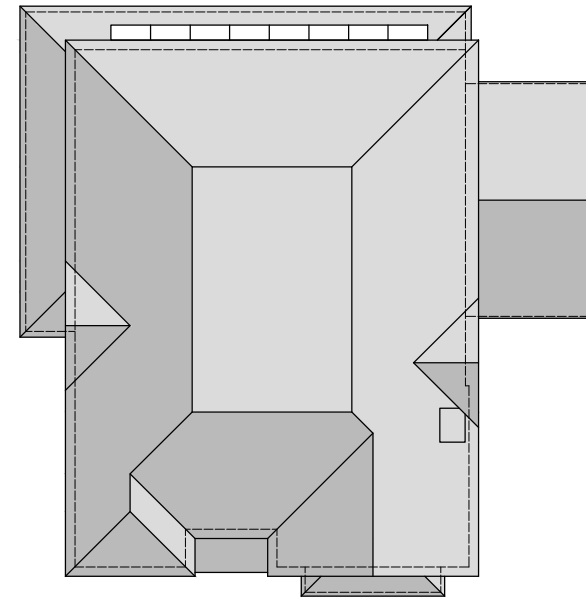

PROPOSED ROOF PLAN
1:200

SCALE 1:200 (IN METRES)

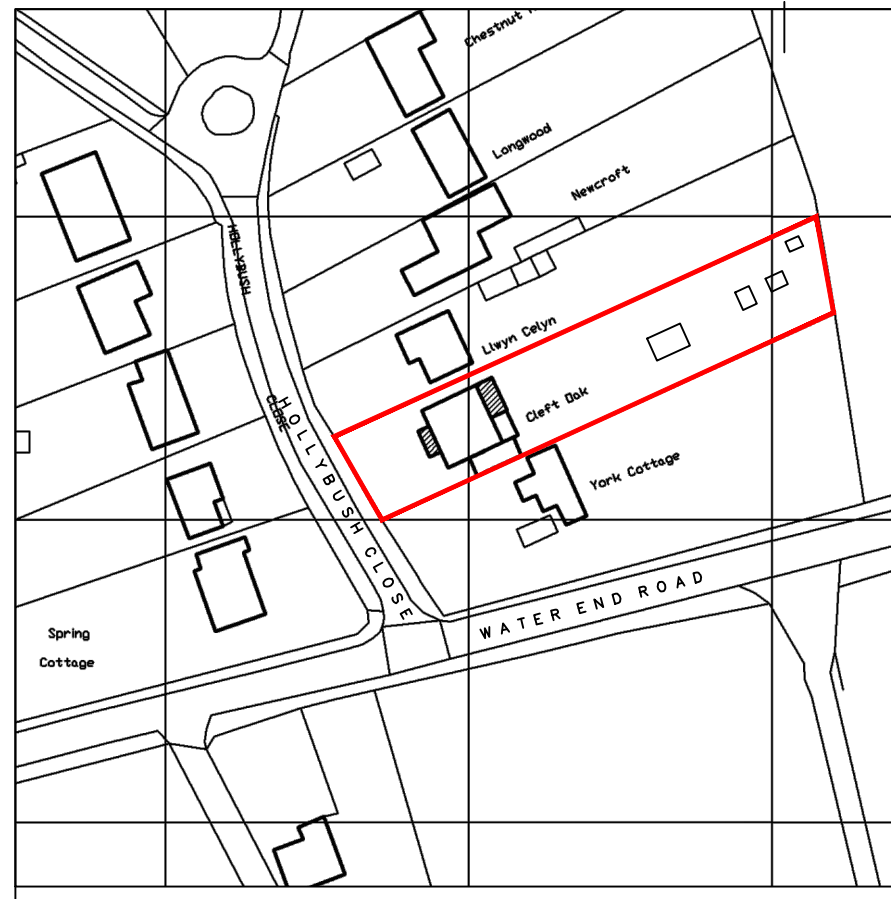

LOCATION PLAN
1:1250


Crown Copyright. All rights reserved. Licence no. 100019980

SCALE 1:1250 (IN METRES)



GENERAL NOTES:
UNLESS OTHERWISE NOTED ALL DIMENSIONS ARE GIVEN IN MILLIMETRES
ALL DIMENSIONS MUST BE VERIFIED ON SITE BEFORE THE COMMENCEMENT OF WORK OR THE FABRICATION OF ANY ITEM. DISCREPANCIES MUST BE REPORTED TO THE ARCHITECT
THIS DRAWING IS NOT FOR CONSTRUCTION – FOR CDM AND BUILDING REGULATIONS COMPLIANT DETAILS CONTACT TURQUOISE NOISE LTD.
THIS DRAWING AND DESIGN REMAINS THE COPYRIGHT OF TURQUOISE NOISE LTD. AND MAY NOT BE REPRODUCED WITHOUT PERMISSION

Weltech Business Centre
Ridgeway, Welwyn Garden City AL7 2AA
mail@turquoisenoise.com 07808 294467

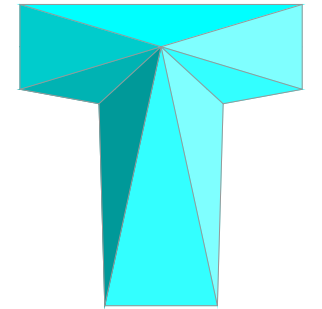

TURQUOISENOISE.COM
architecture for your home



Date of this revision: -

drawn by:	drawn date:	scale:
MR	MAY 24	VAR @ A3

project:
CLEFT OAK, HOLLYBUSH CLOSE
POTTEN END HP4 2SN
client:
MS A GHAITH

dwg title:
LOCATION PLAN, EXISTING AND
PROPOSED SITE AND ROOF PLANS

dwg no: 3526 PL 01	rev: -
-----------------------	-----------