

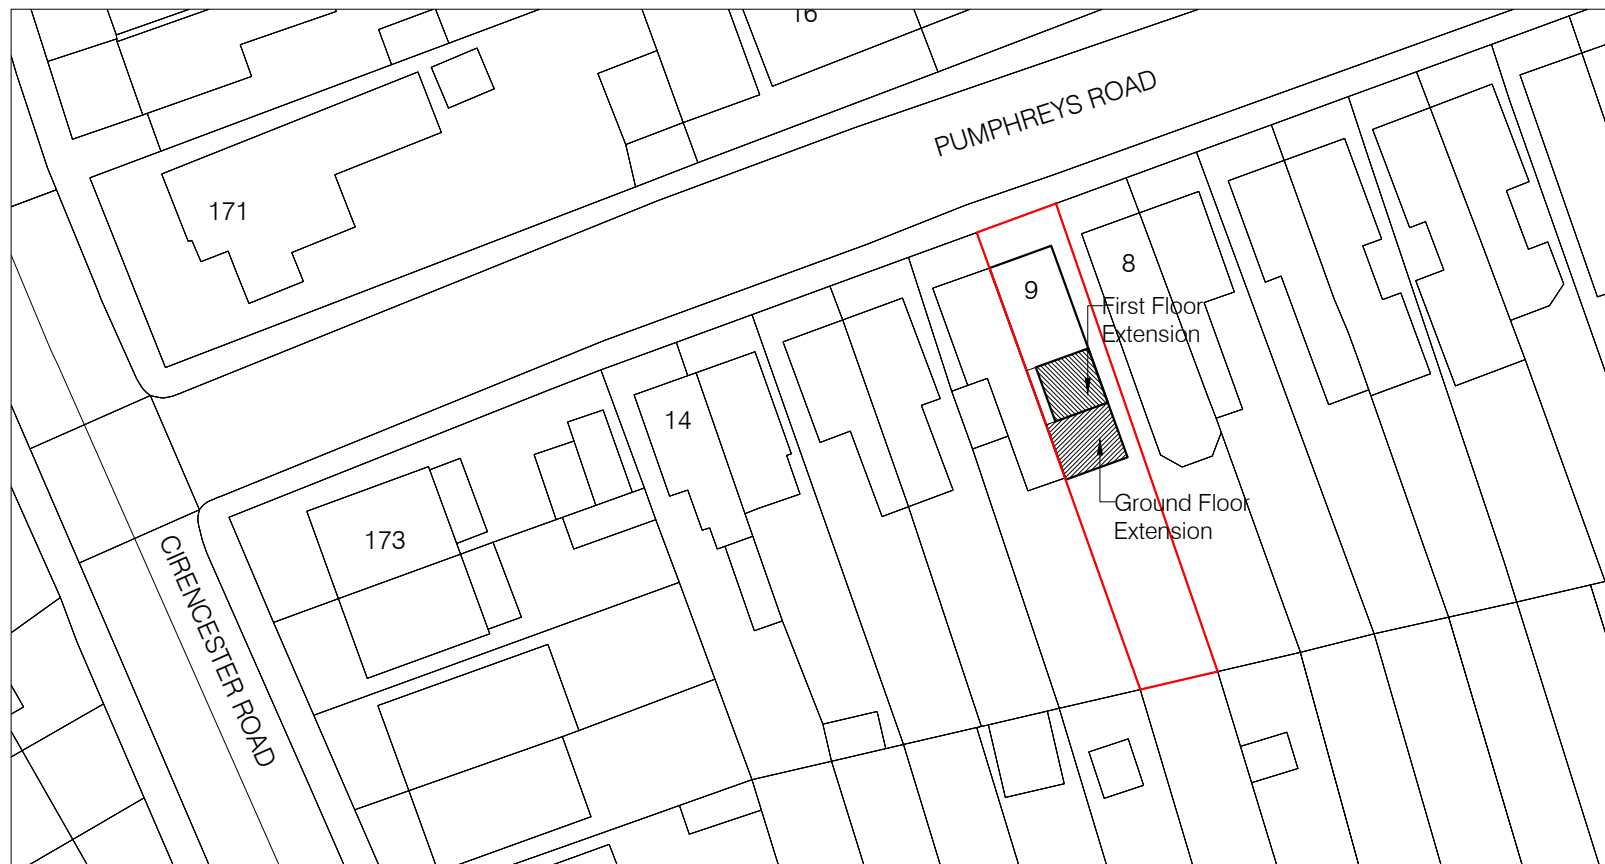


Existing - SITE PLAN (BLOCK PLAN) 1:500

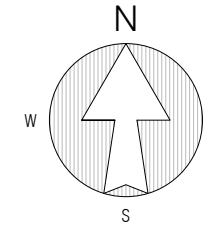

Proposed - SITE PLAN (BLOCK PLAN) 1:500

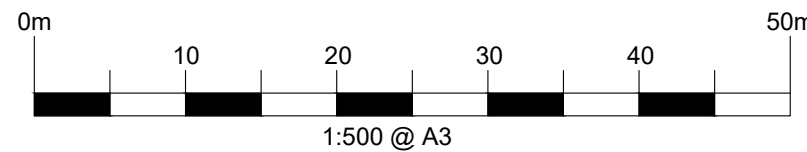

This drawing is copyright and should not be reproduced without permission. Do not scale from drawing for construction. If in doubt contact main contractor before proceeding. The contractor is responsible for checking all information before any orders are placed or construction commences. All drawings to be read in conjunction with Structural Engineers' report, which takes precedence over all other specifications. Main contractor responsible for site safety.

| Rev. | Date | Revisions |
|------|------|-----------|
| - | - | - |

PSK
architect
Your Home Extension Specialists
PSK Cheltenham Ltd
41 Bath Road
Cheltenham
GL53 7HQ
Tel. 01242 304477

TITLE
Matthew Dean
9 Pumphreys Road
Charlton Kings
Cheltenham
GL53 8DD

DESCRIPTION
Two Storey Extension
Site Plan & Block Plans
As Existing & Proposed

| | |
|------------------|---------------------|
| DATE 01.05.24 | SCALE 1:500 @ A3 |
|------------------|---------------------|

| | |
|-------------|----------------|
| DRAWN ED | CHECKED PSK |
|-------------|----------------|

904-03



PSK Cheltenham Ltd is a chartered practice registered with RIBA.