




This drawing is copyright and should not be reproduced without permission. Do not scale from drawing for construction. If in doubt contact main contractor before proceeding. The contractor is responsible for checking all information before any orders are placed or construction commences. All drawings to be read in conjunction with Structural Engineers' report, which takes precedence over all other specifications. Main contractor responsible for site safety.

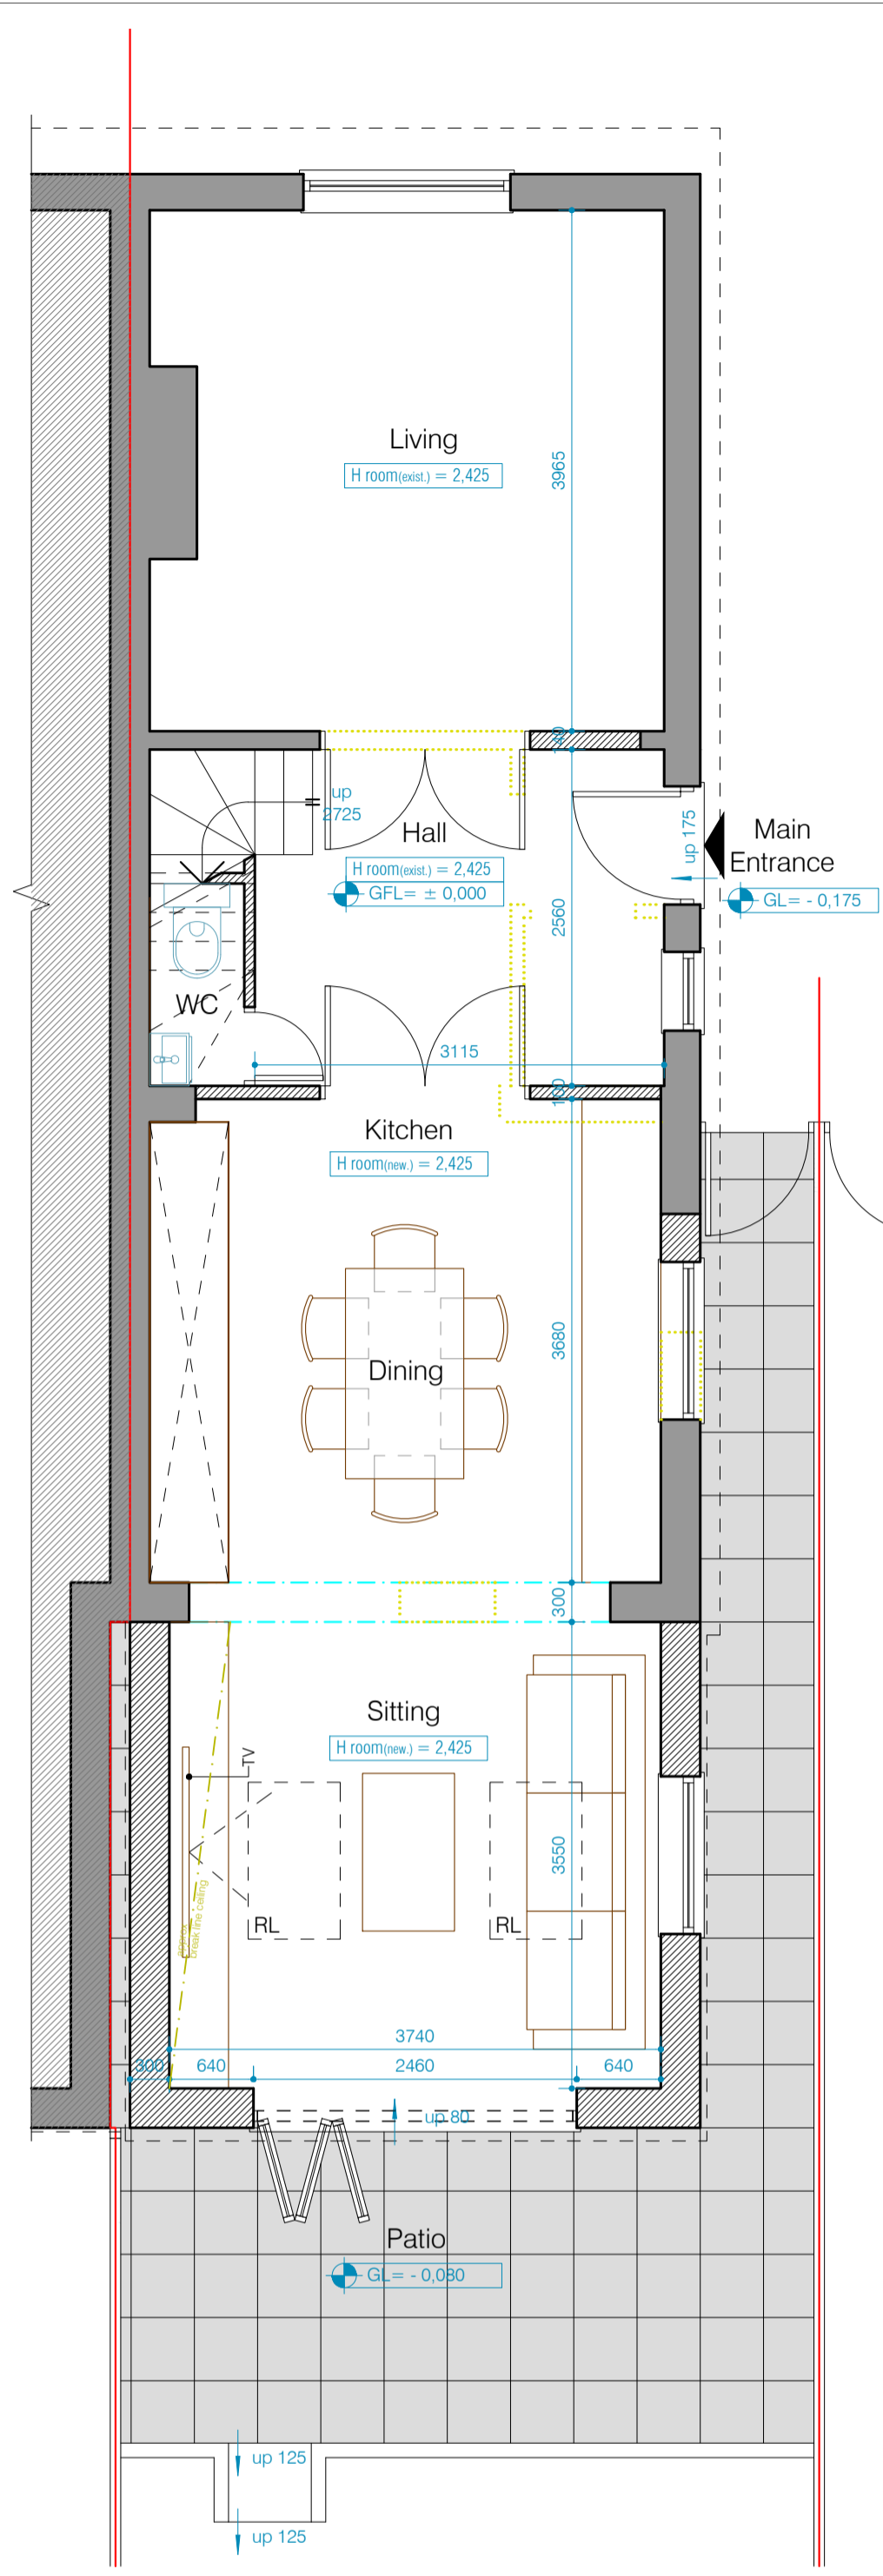


GROUND FLOOR PLAN AS PROPOSED
SCALE - 1:50@A1

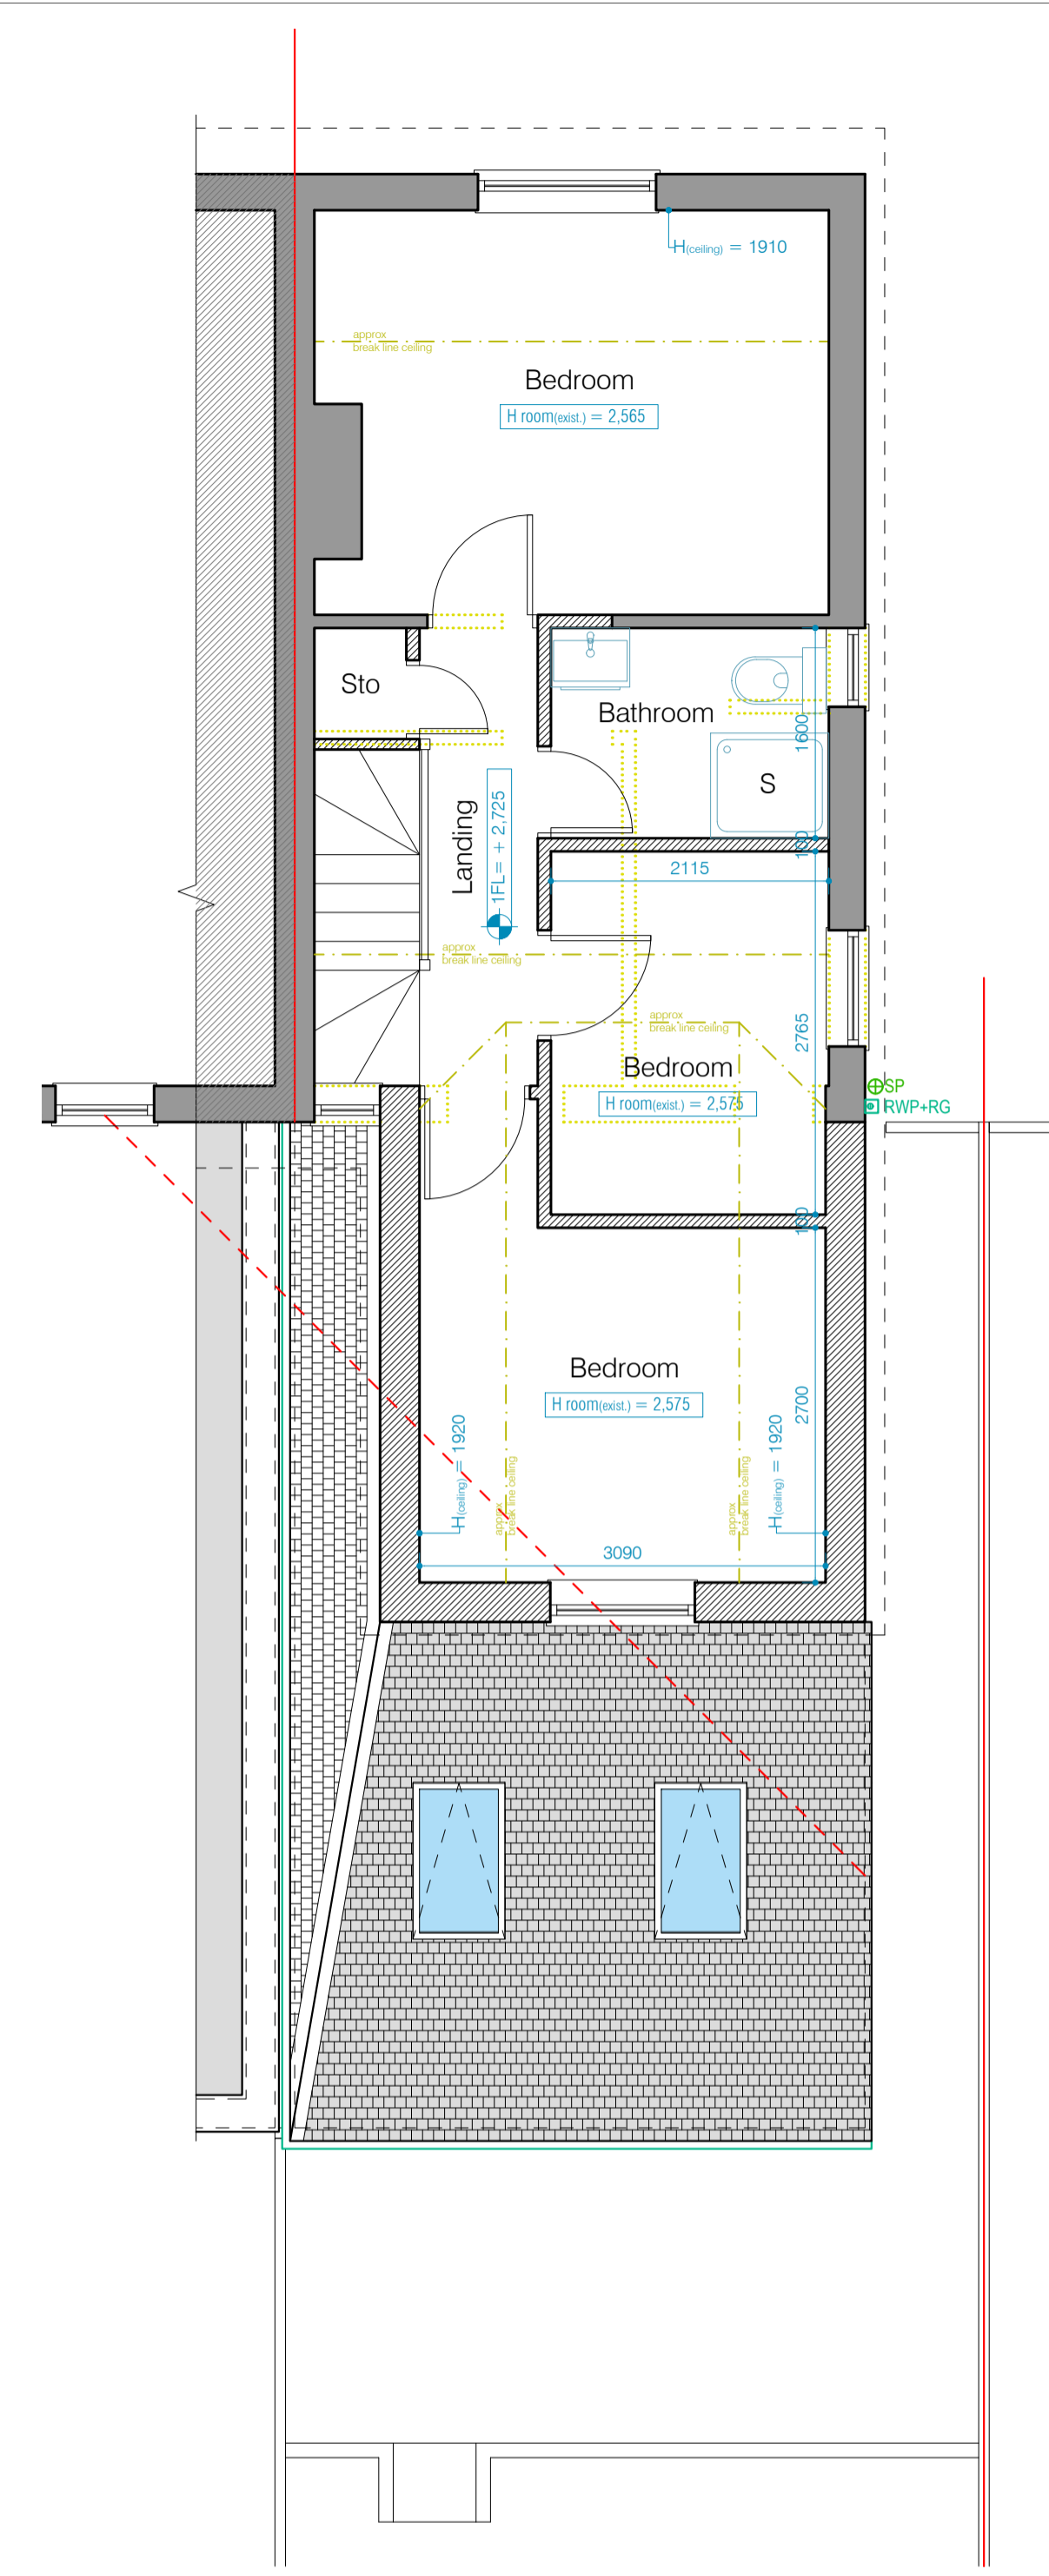


FIRST FLOOR PLAN AS PROPOSED
SCALE - 1:50@A1

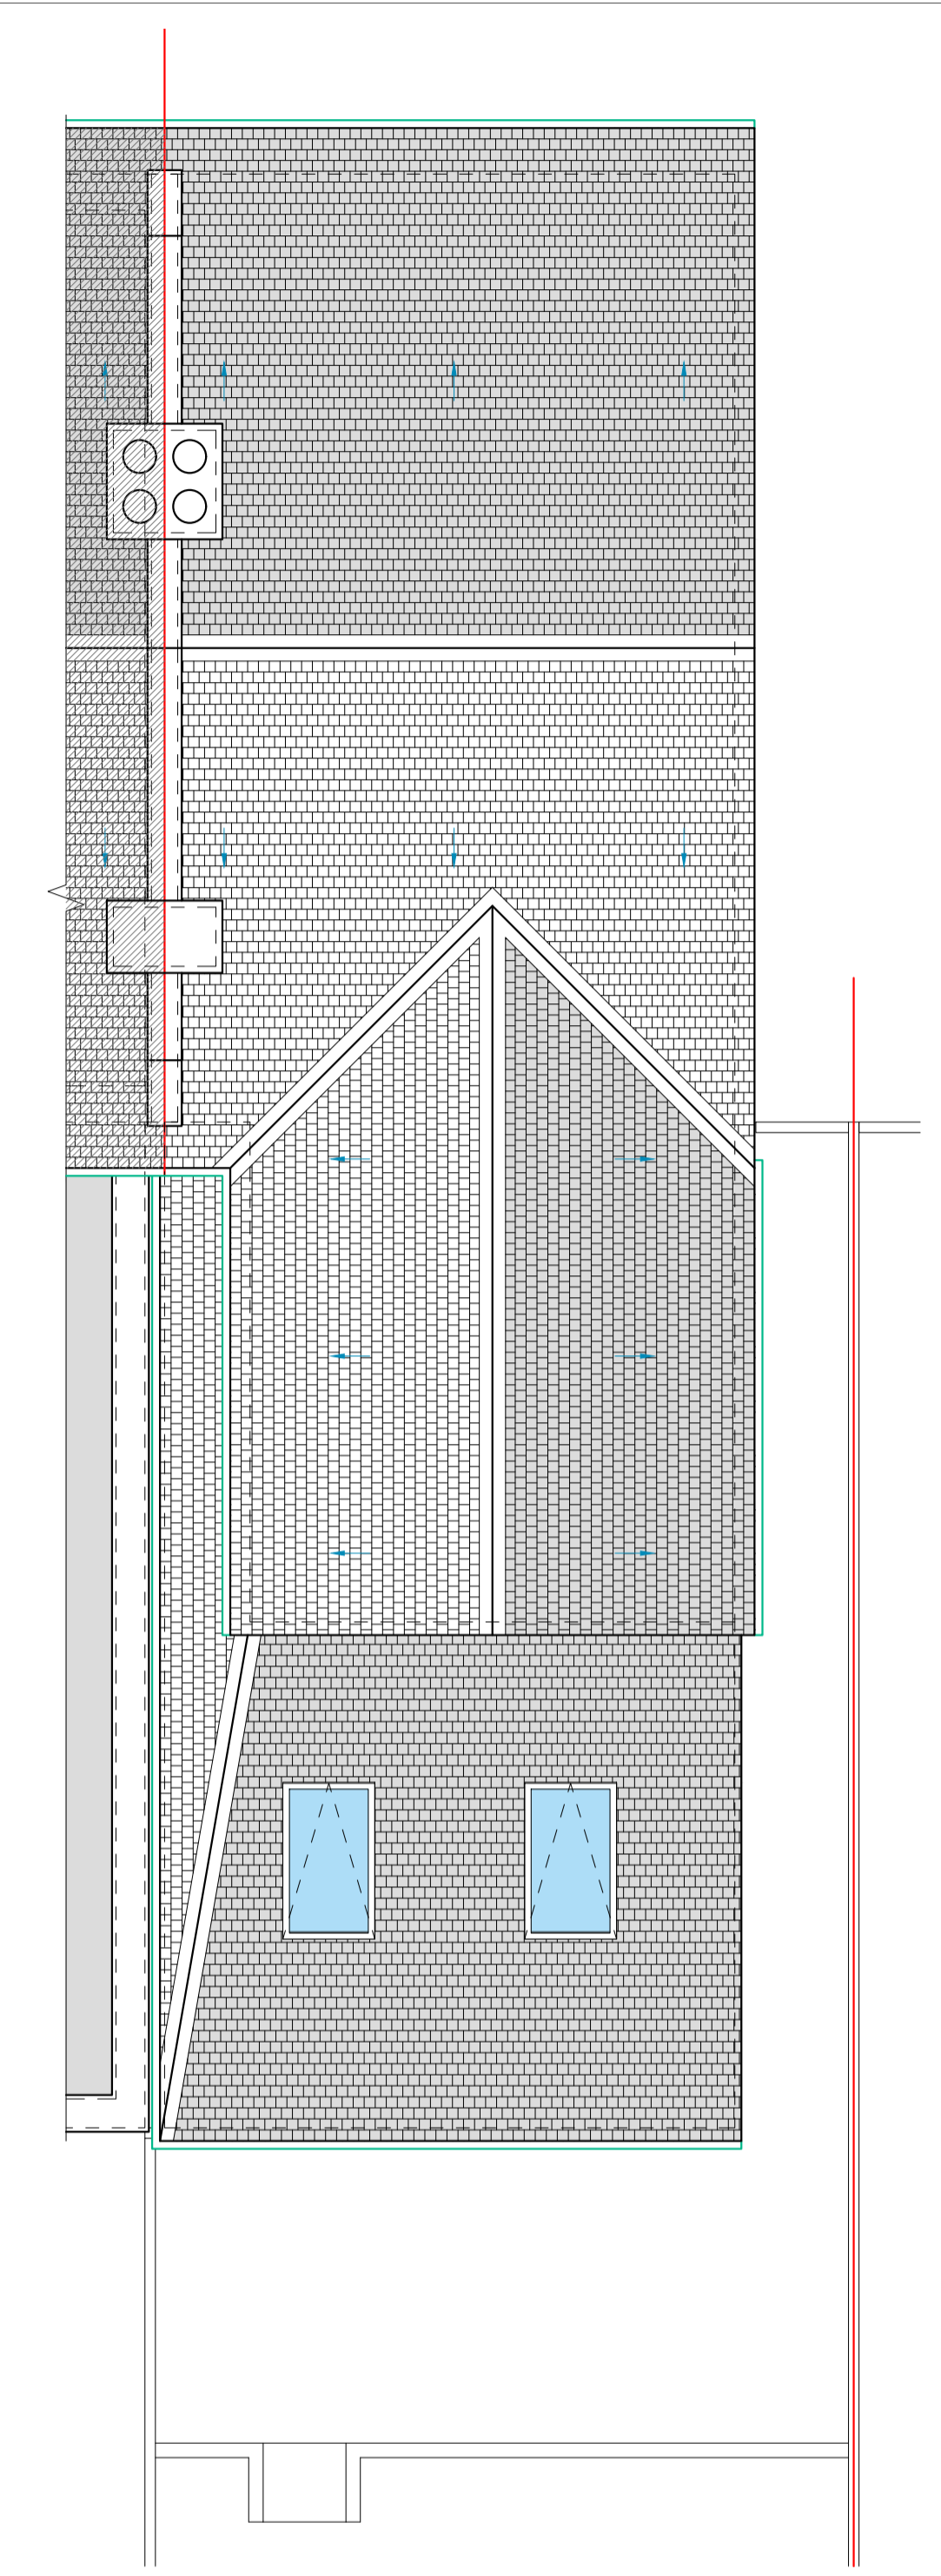



ROOF PLAN AS PROPOSED
SCALE - 1:50@A1

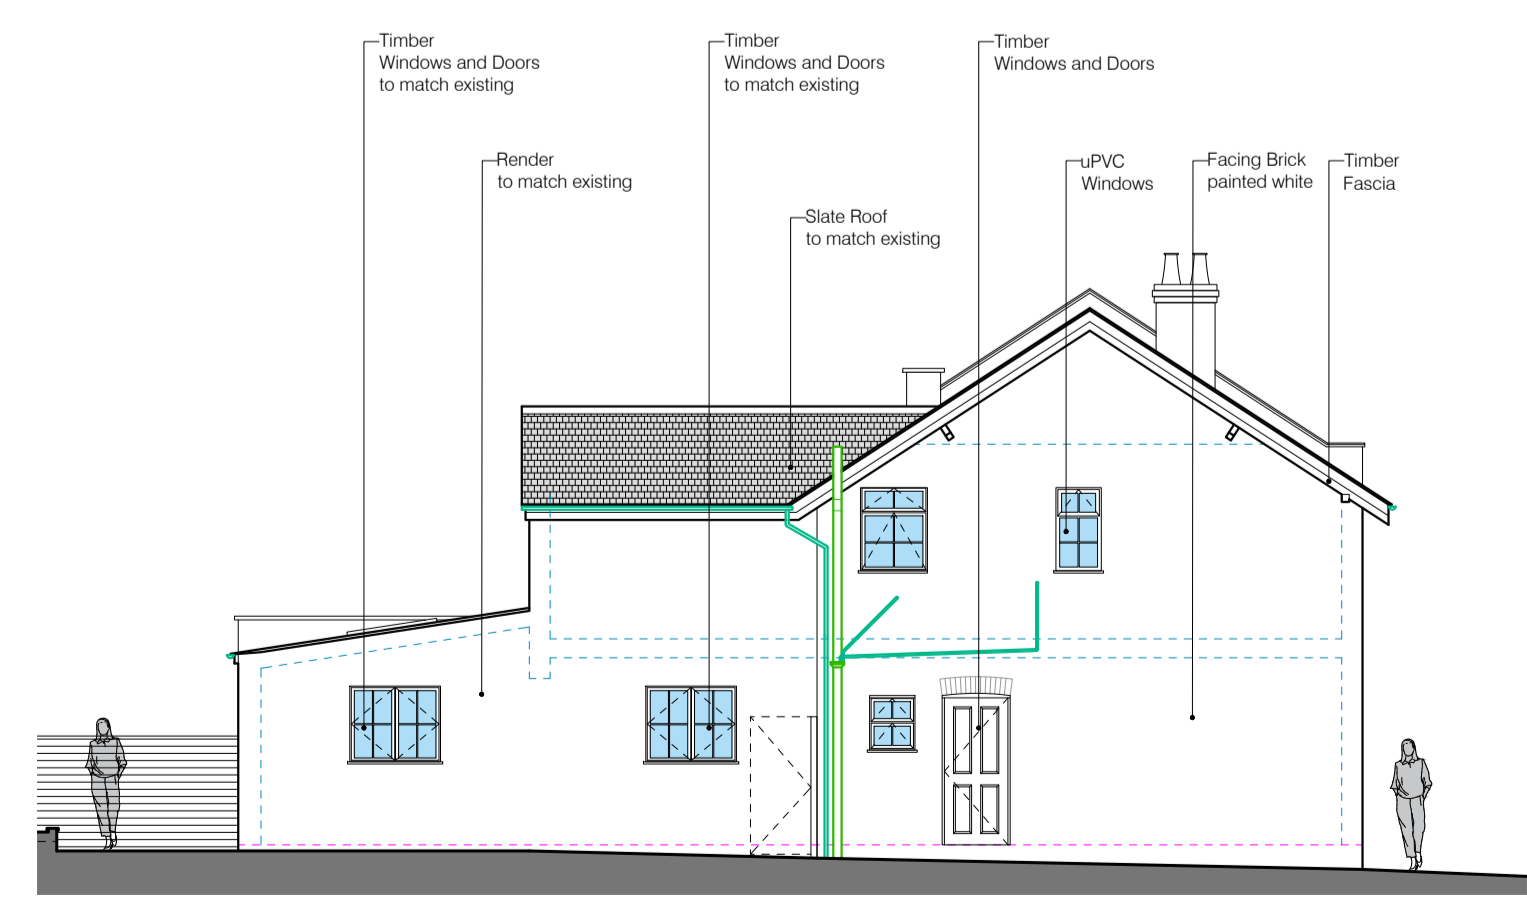

SIDE ELEVATION AS PROPOSED
SCALE - 1:100@A1

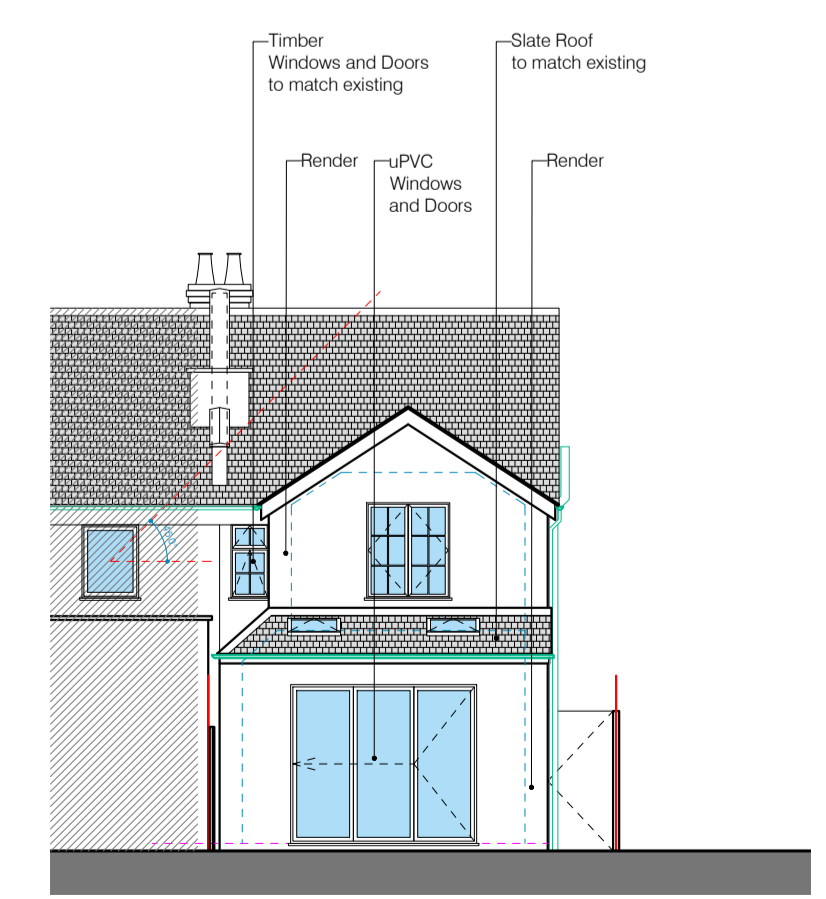

REAR ELEVATION AS PROPOSED
SCALE - 1:100@A1

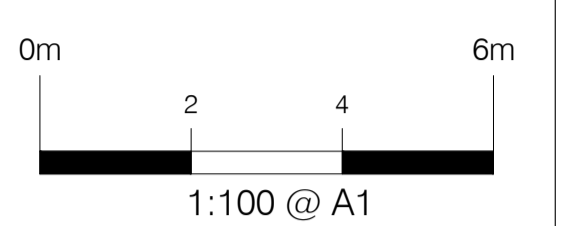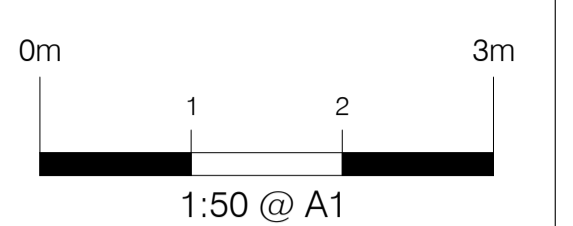

- Key:
- Existing structures
 - Demolished
 - New structures
 - Approx. Boundary line
 - G / RG - Gully / Roddable gully
 - SP / SVP - Soil pipe / Soil vent pipe
 - IC - Inspection chamber
 - RWP - Rain water pipe
 - R / TR - Radiator / Towel rail
 - ± 0.000 - Approx. levels

Rev.	Date	Revisions
B	17/04/24	Client Revision
A	19/03/24	Client Revision

PSK
architect
Your Home Extension Specialists
PSK Cheltenham Ltd
41 Bath Road
Cheltenham
GL53 7HQ
Tel. 01242 304477

TITLE
Matthew Dean
9 Pumpreys Road
Charlton Kings
Cheltenham
GL53 8DD

DESCRIPTION
Two Storey Extension
Plans and Elevations as Proposed

DATE	SCALE
17. 04. 24	As noted @ A1
DRAWN	CHECKED
ED	PSK

904-02B



PSK Cheltenham Ltd is a chartered practice registered with RIBA.