



EXISTING GROUND FLOOR PLAN Scale 1:50

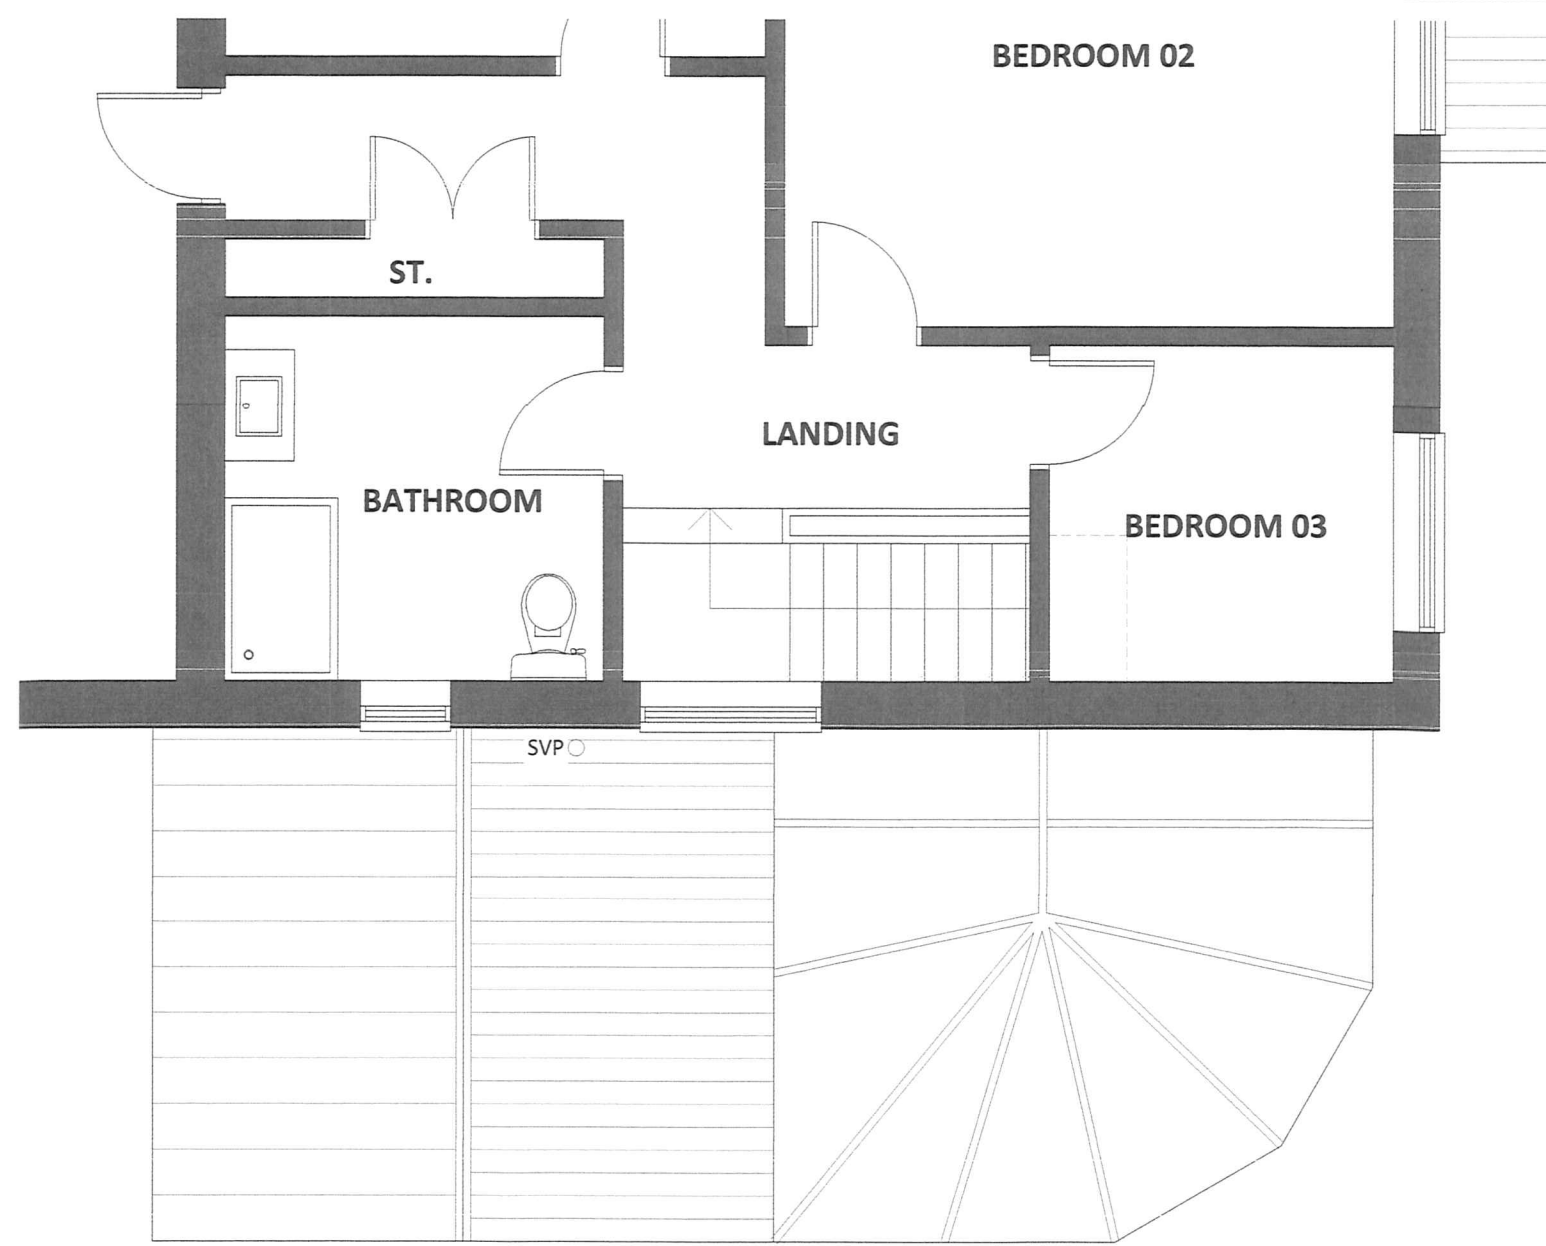

EXISTING FIRST FLOOR PLAN Scale 1:50

KEY

- |   |   |
|---|---|
| ① Existing red brick - soldier course in matching brick | ⑬ Existing black painted timber garage doors  |
| ② Existing brown concrete roof tiles                    | ⑭ Existing metal posts in anthracite  |
| ③ Existing white uPVC windows                           | ⑮ Existing dormer window (Agate grey windows)   |
| ④ Existing white uPVC door                              | ⑯ Proposed red brick to match existing - soldier courses in matching brick                        |
| ⑤ Existing white uPVC fascias/soffits/barge boards      | ⑰ Proposed powder coated aluminium bifold door in RAL 7016 OR RAL 9010 (client to confirm colour) |
| ⑥ Existing polycarbonate roof                           | ⑱ Proposed powder coated aluminium window in RAL 7016 OR RAL 9010 (client to confirm colour)      |
| ⑦ Existing timber cladding                              | ⑲ Proposed slate effect roof tiles to match existing  |
| ⑧ Existing slate effect concrete roof tiles             | ⑳ Proposed white uPVC fascias/soffits/barge boards to match existing                              |
| ⑨ Existing anthracite uPVC windows                      | ㉑ Proposed Velux rooflight  |
| ⑩ Existing timber door                                  |   |

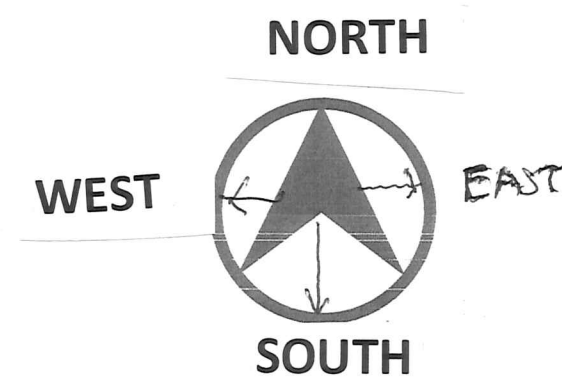


EXISTING SIDE ELEVATION Scale 1:100




EXISTING SIDE ELEVATION Scale 1:100




EXISTING SIDE ELEVATION Scale 1:100

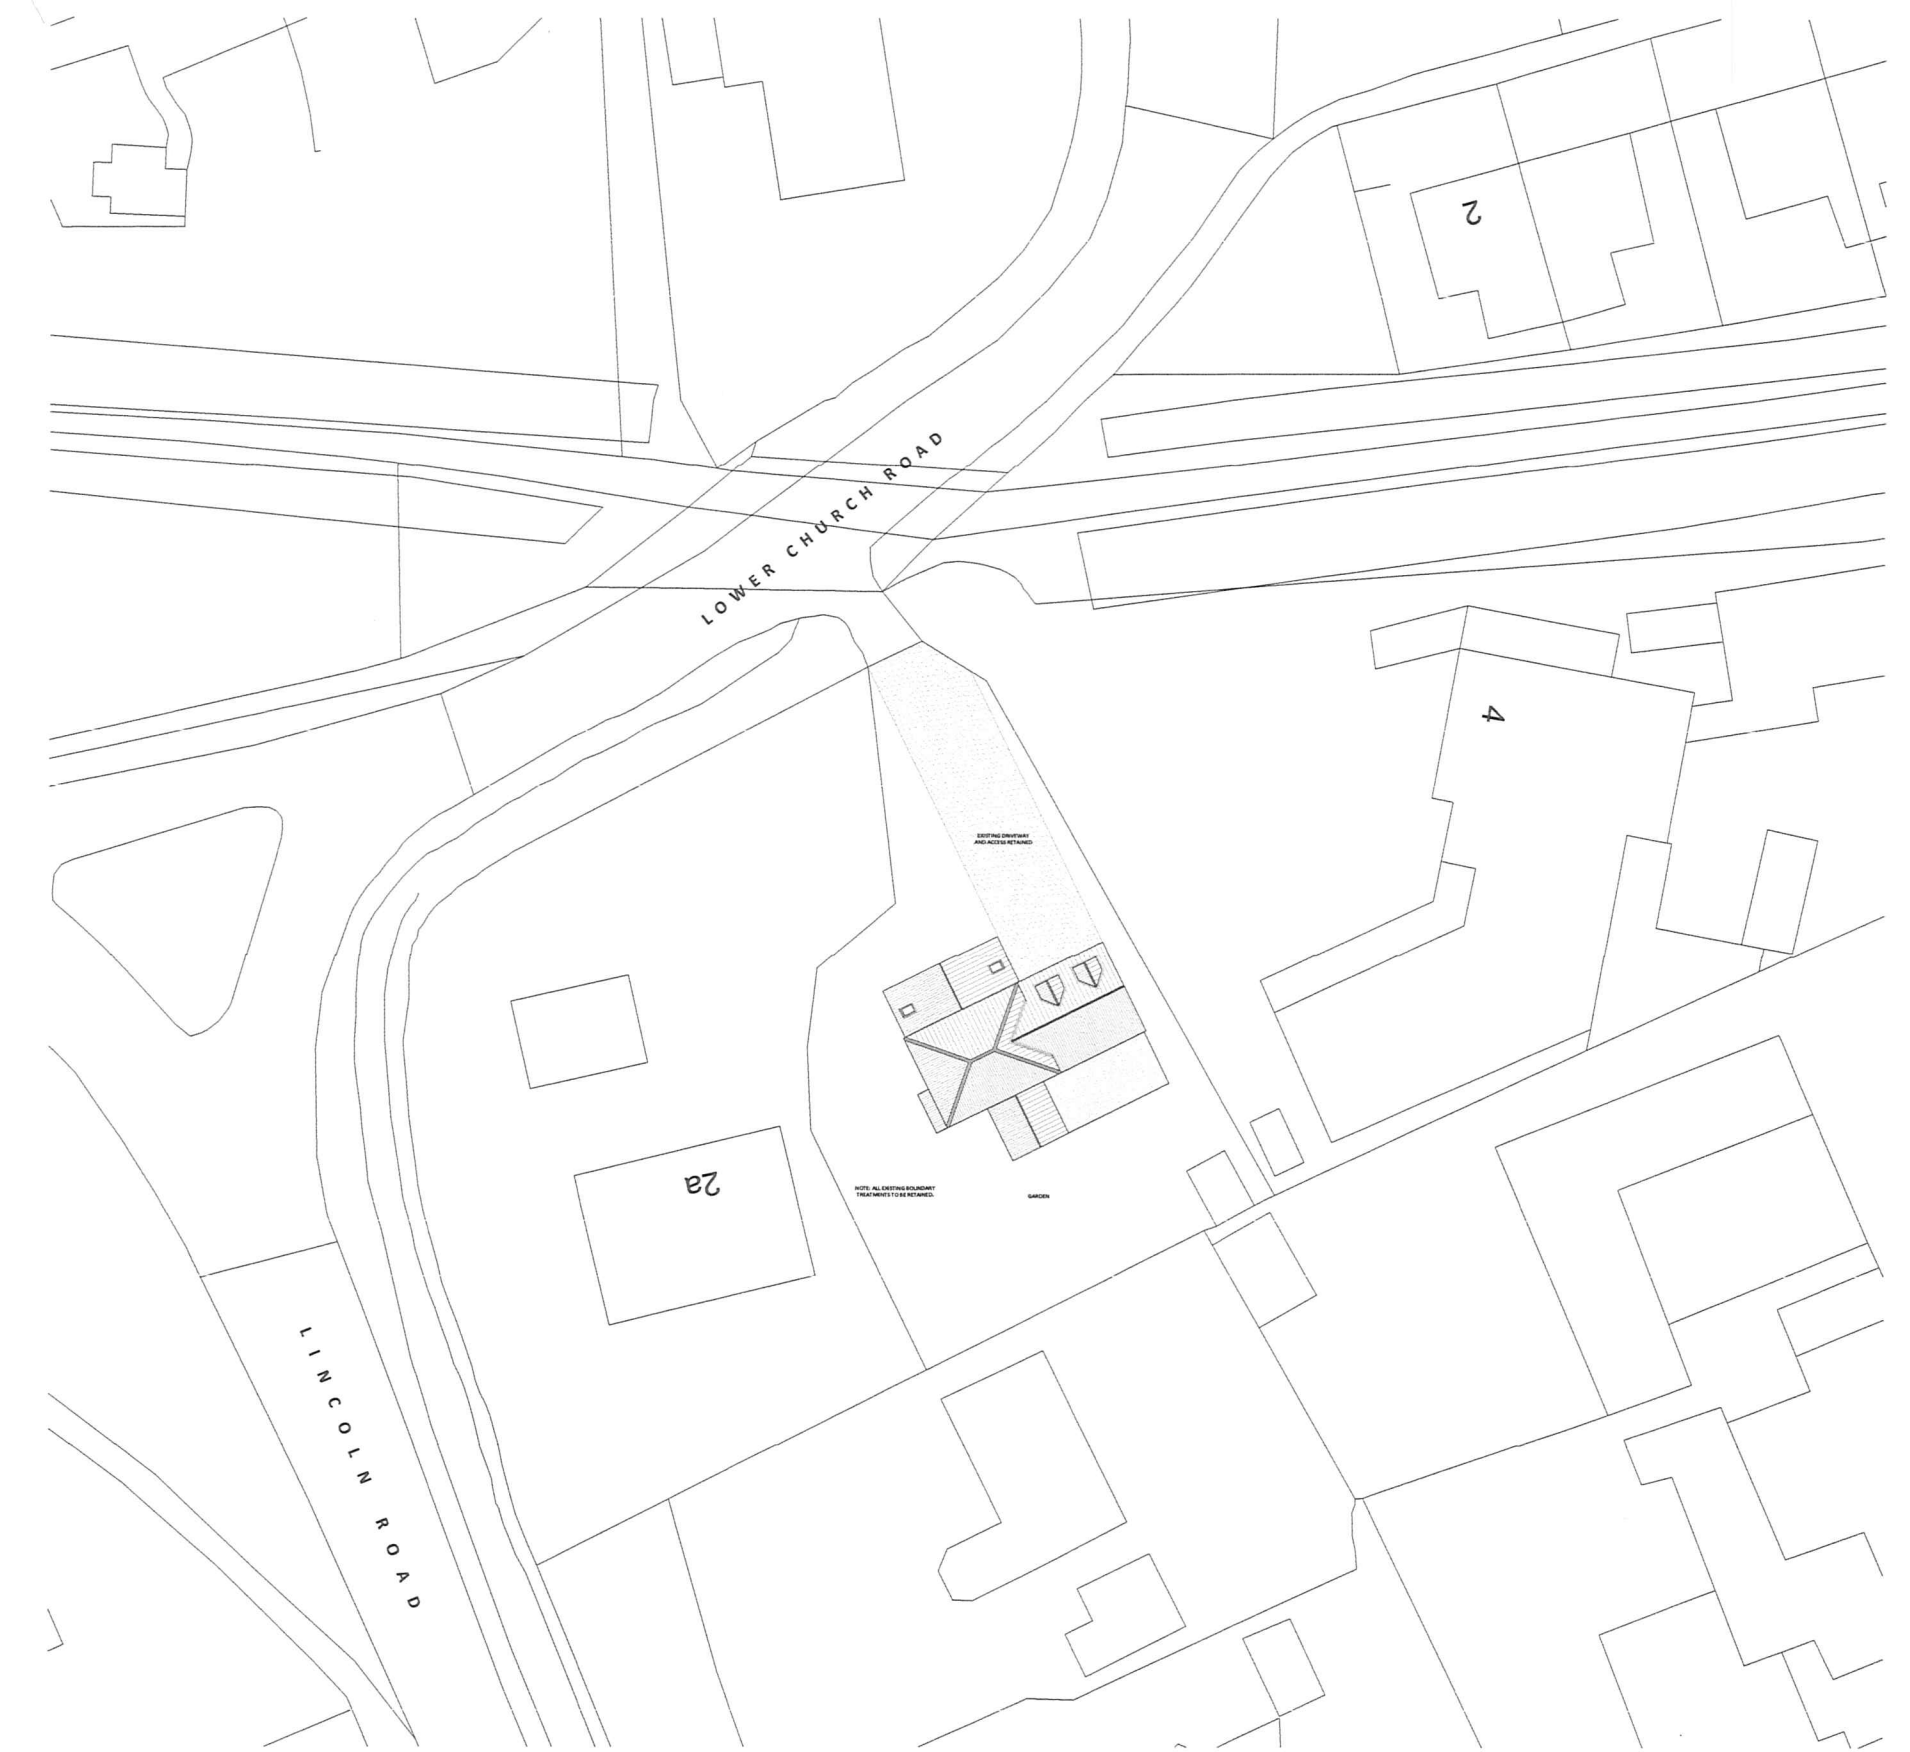

PROPOSED SITE LAYOUT Scale 1:500

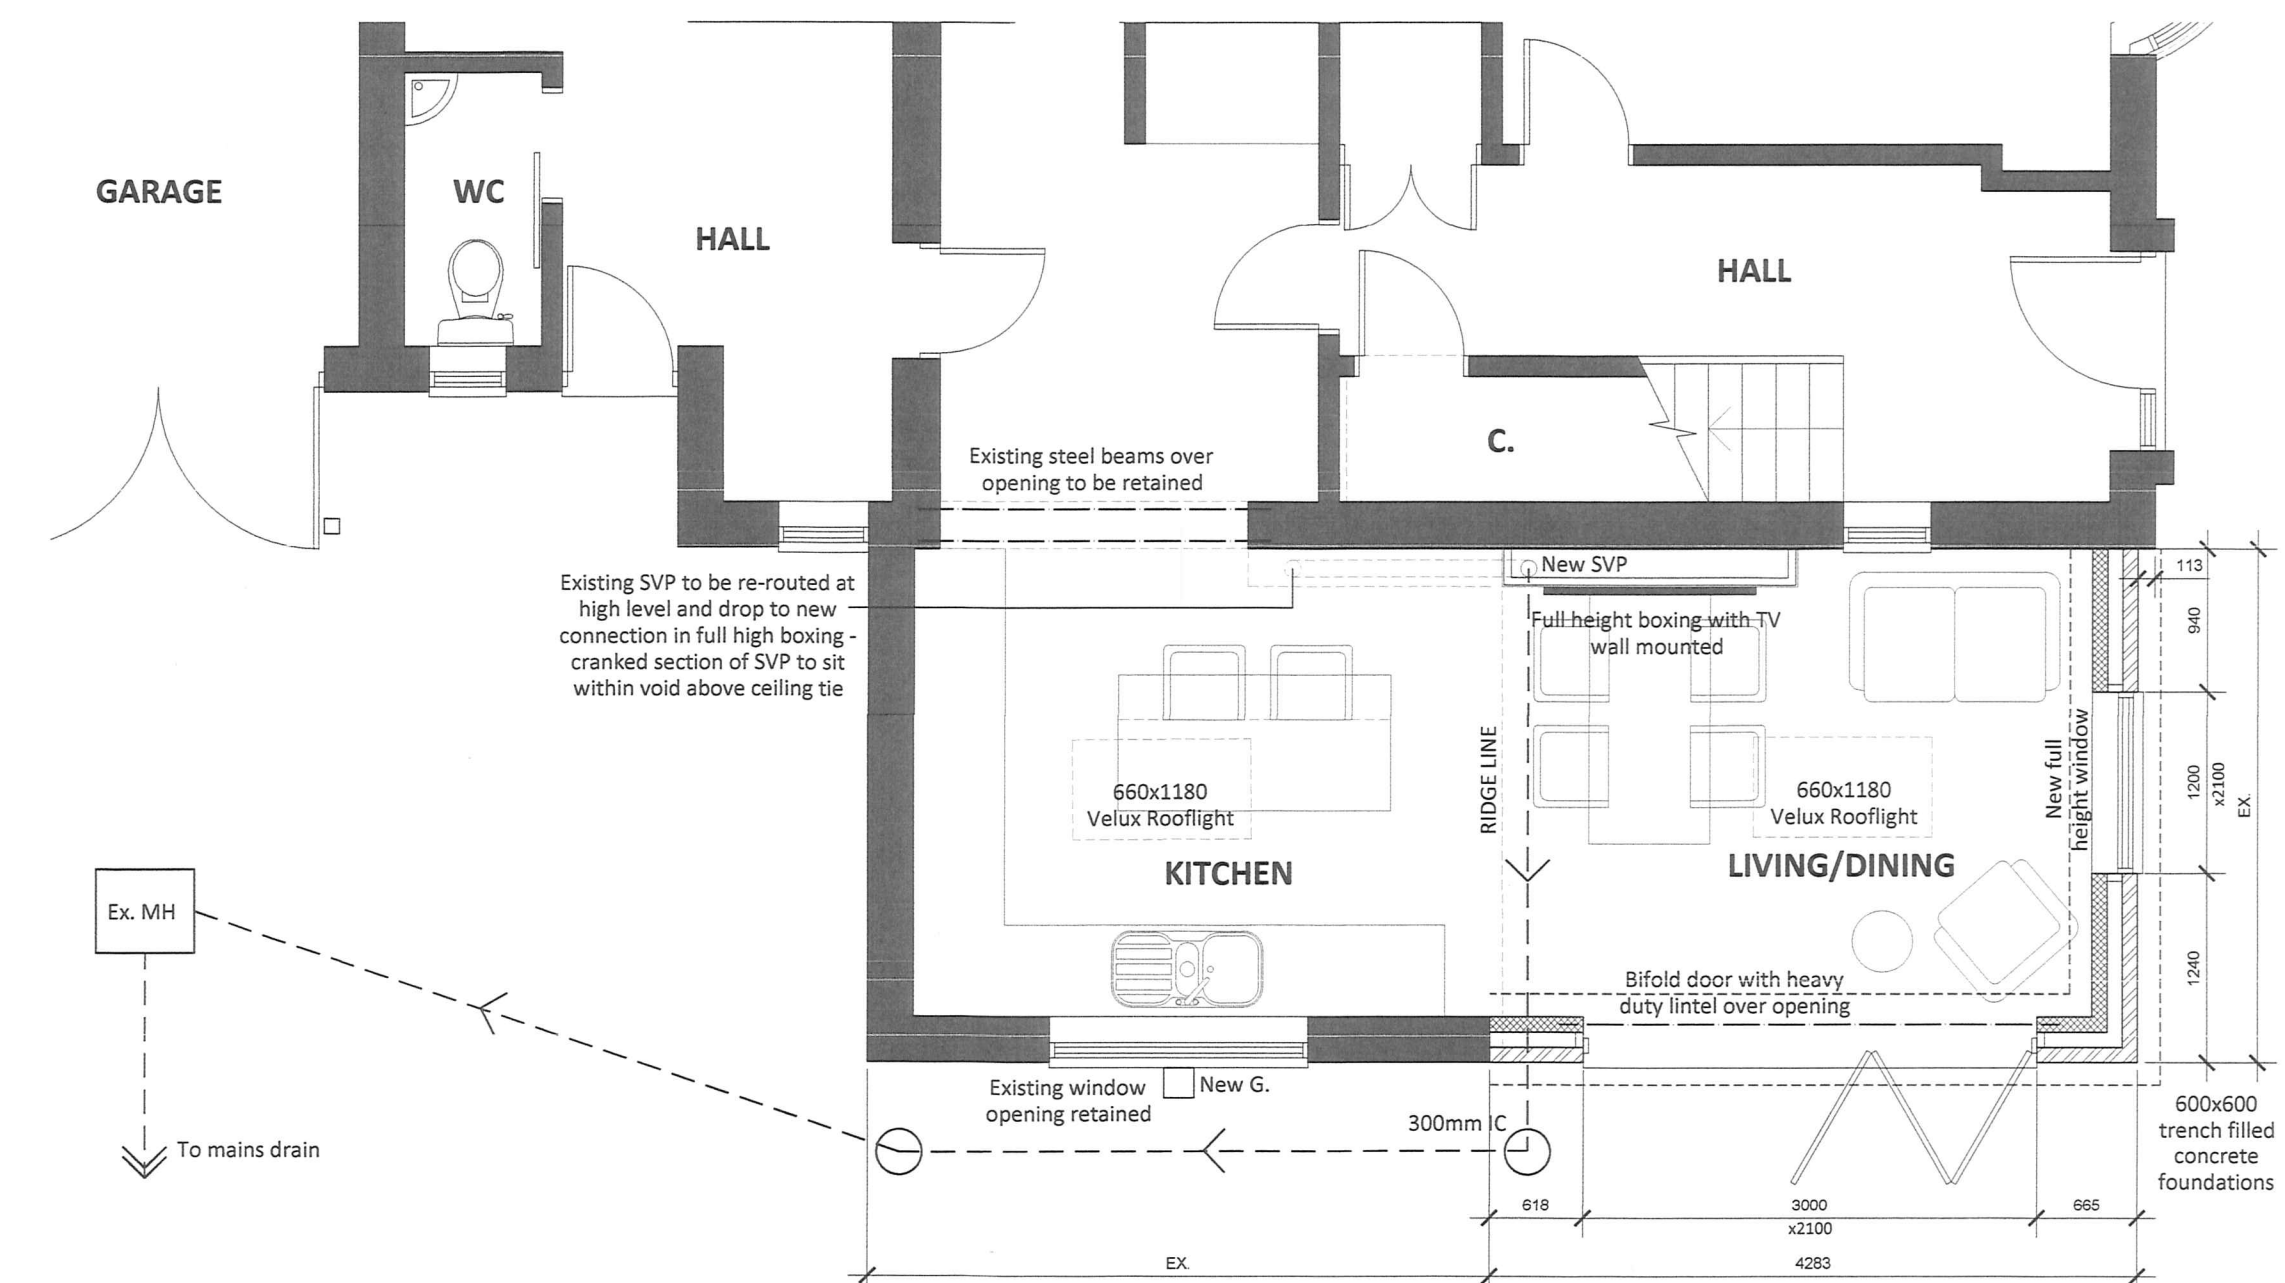

PROPOSED GROUND FLOOR PLAN Scale 1:50

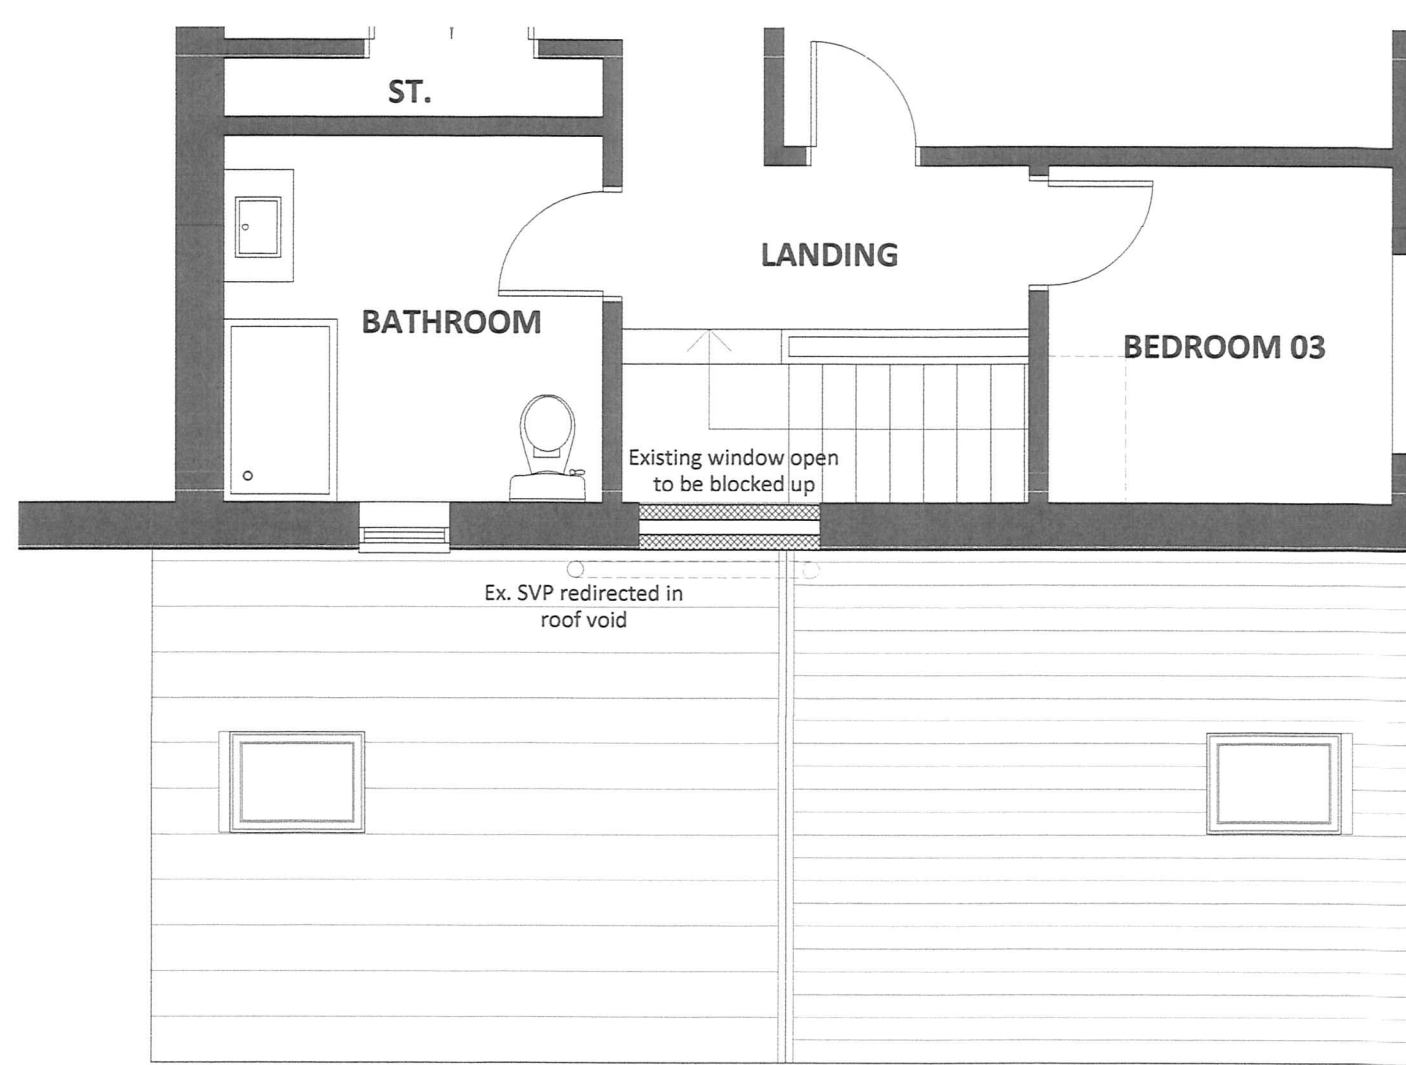


PROPOSED FIRST FLOOR PLAN Scale 1:50




PROPOSED SIDE ELEVATION Scale 1:100



PROPOSED SIDE ELEVATION Scale 1:100

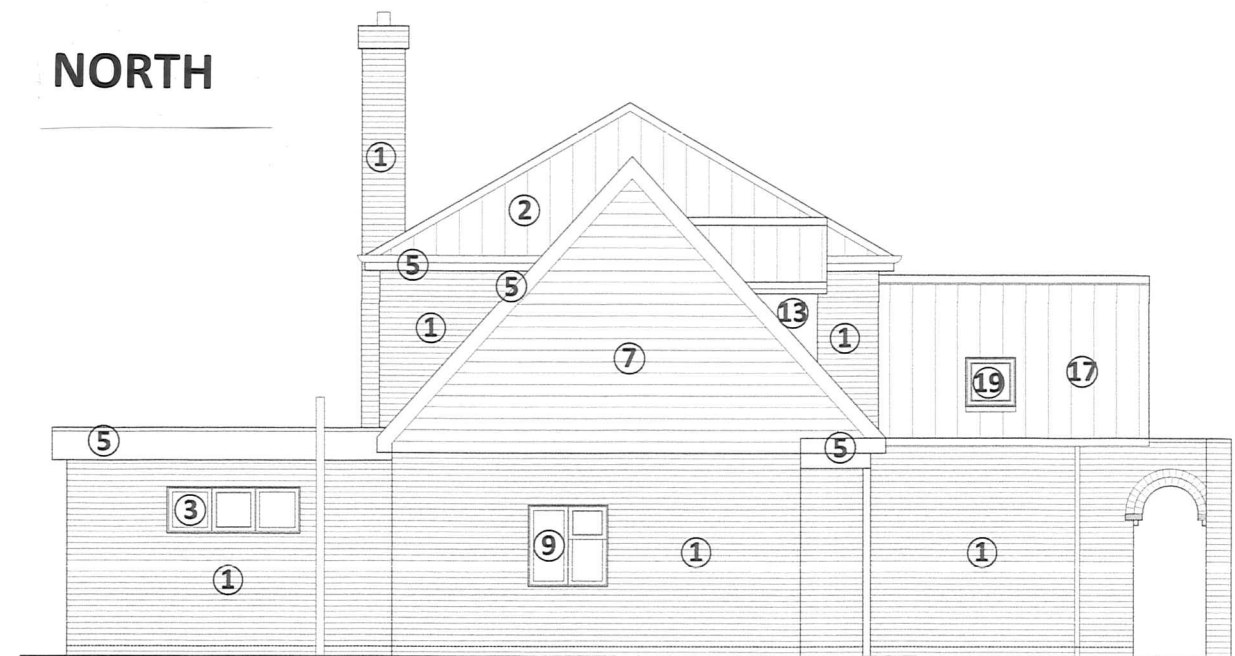

PROPOSED SIDE ELEVATION Scale 1:100

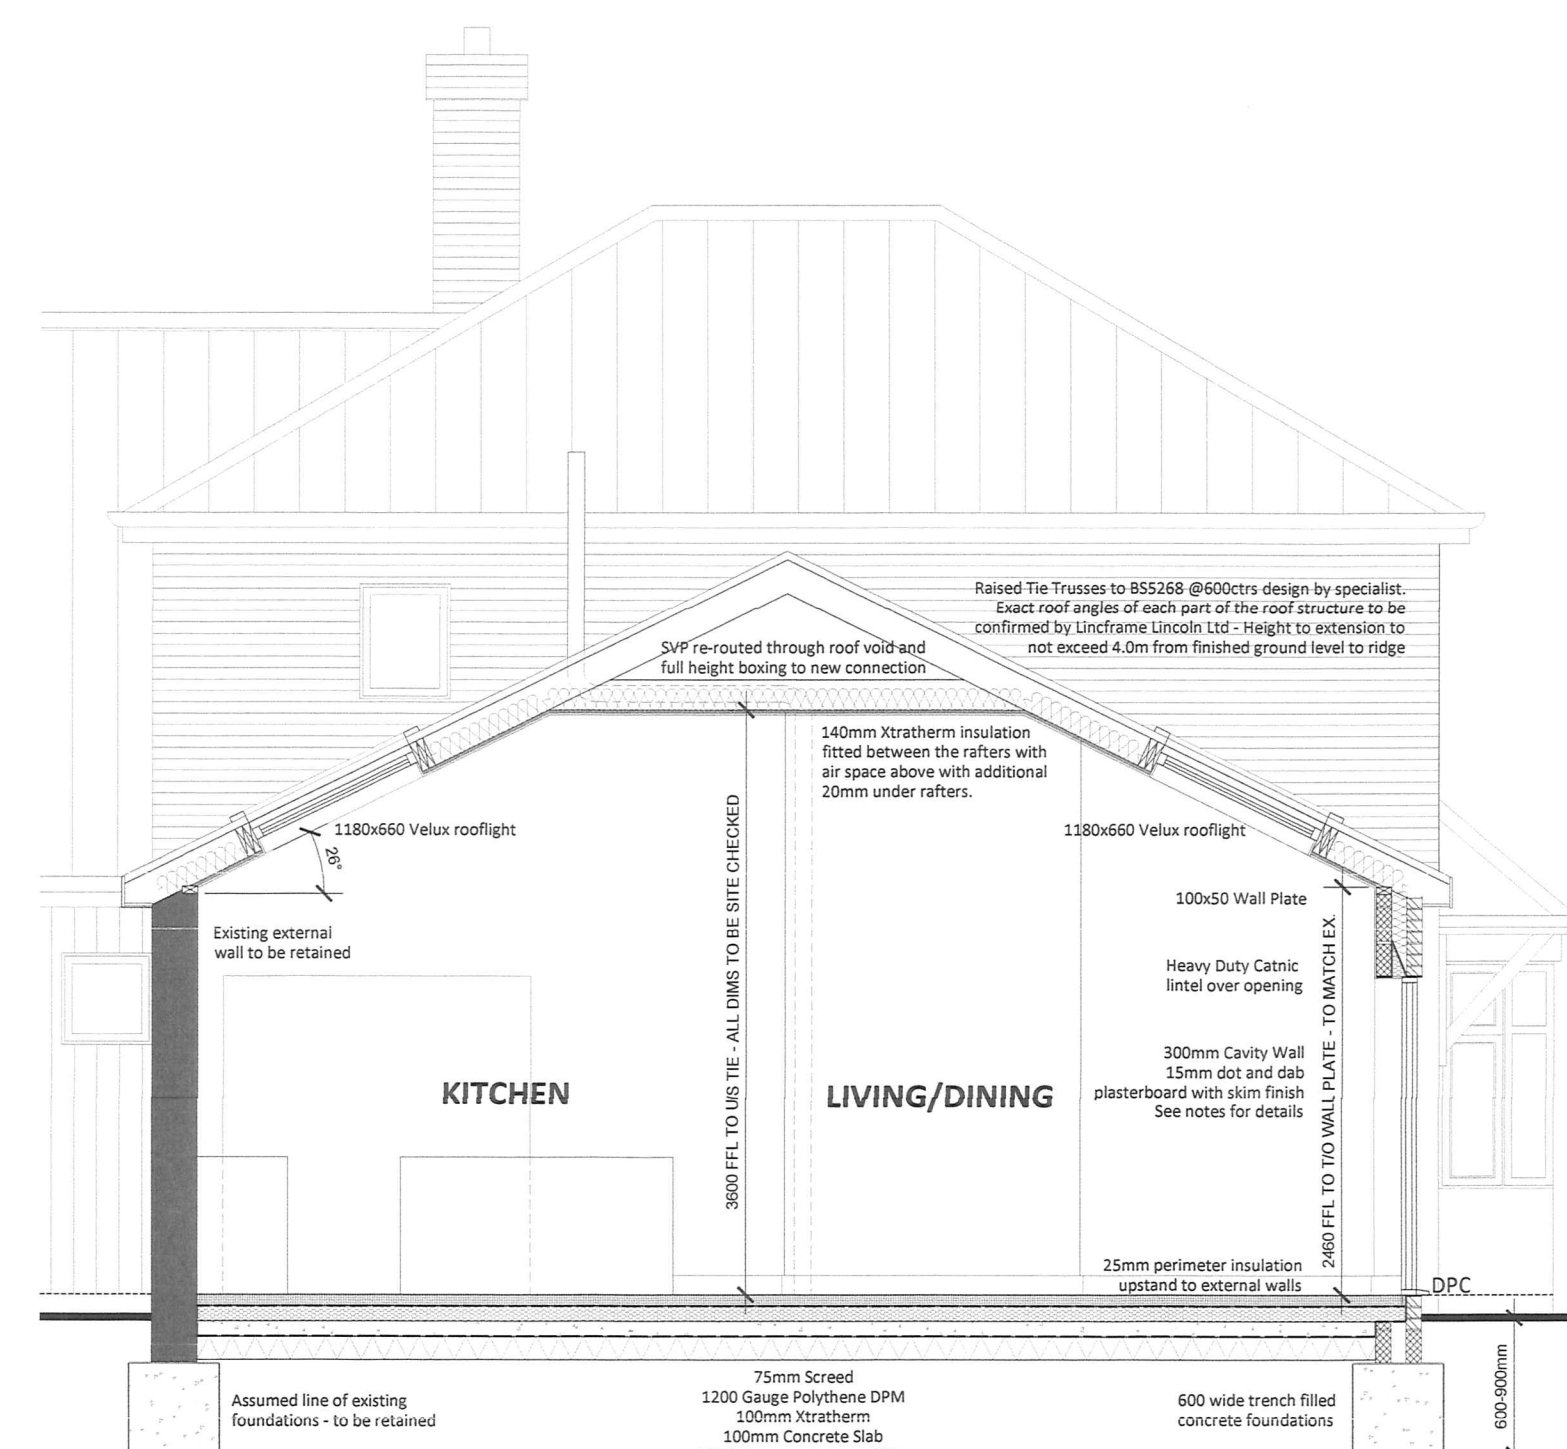

PROPOSED SECTION Scale 1:50

Description	Date	Drawn
-------------	------	-------

APPLICANT Mr. and Mrs. H. Wilkinson

ADDRESS 2 Lower Church Road  
Skellingthorpe  
Lincoln

**KING DESIGN LINCOLN LTD.**

44 Park Lane Heighington Lincoln LN4 1RF

Tel:01522 825995 Mob:07932403334

PROJECT Proposed Demolition of Conservatory and  
Erection of Single Storey Extension to Dwelling

No. HW/0110/22

DWG TITLE Existing and Proposed Drawings

DWG No. REV

**0110/22**

DRWN BY: PK CHECKED BY:

SCALE: A1@VARIES DATE 28/10/22

STATUS: **BUILDING\_REGS**