

SCALE 1:500

0 10 20 30 40 50 [m]




SCALE 1:1250

0 25 50 75 100 125



**SITE LOCATION PLAN**

SCALE 1:1250

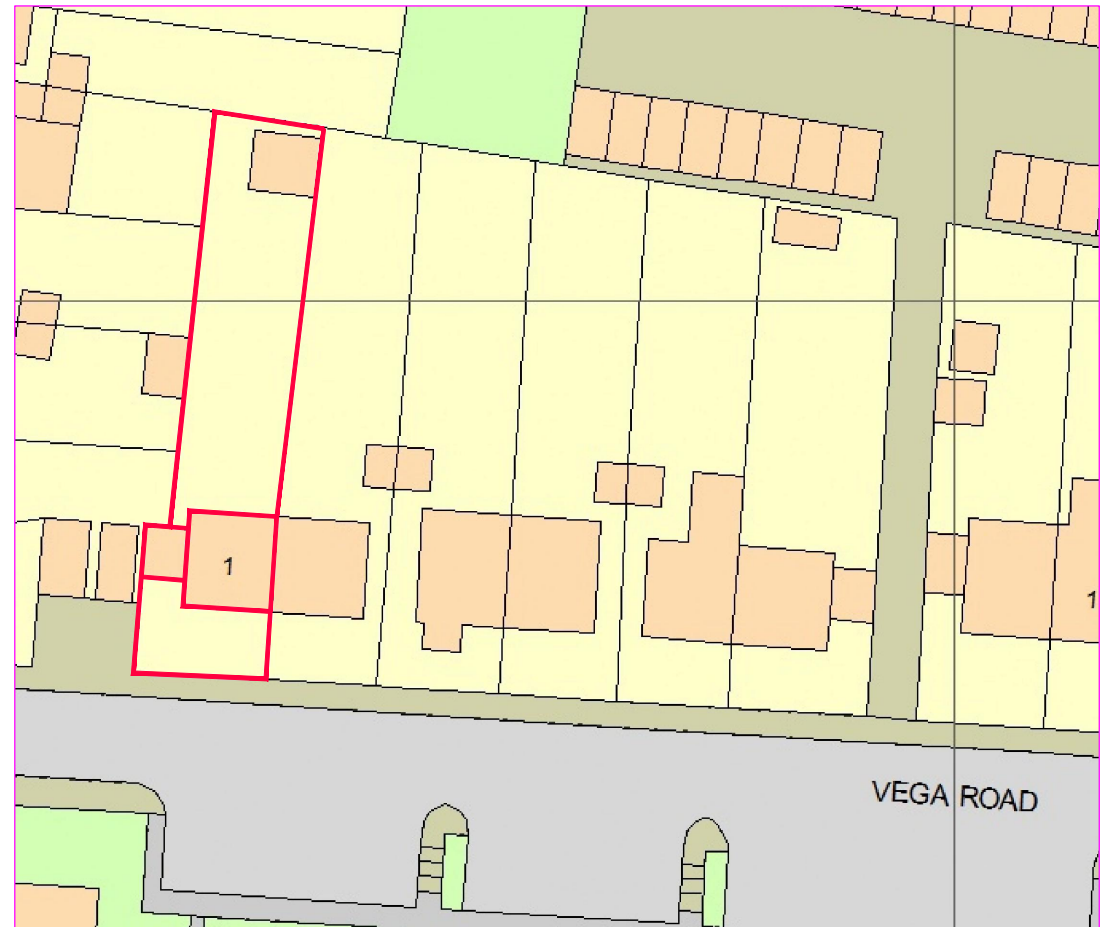

**SITE PLAN**

SCALE 1:500



CLIENT  
MR & MRS PARKER  
1 VEGA ROAD,  
BUSHEY  
WD23 4JA

PROJECT  
EXTERNAL ACCESS STAIRS

TITLE  
SITE PLAN

DRAWING No.  
0524 - 01

REVISION  
.