

WEST ELEV

SCALE 1:100




NORTH ELEVATION

SCALE 1:100



SOUTH ELEVATION

SCALE 1:100

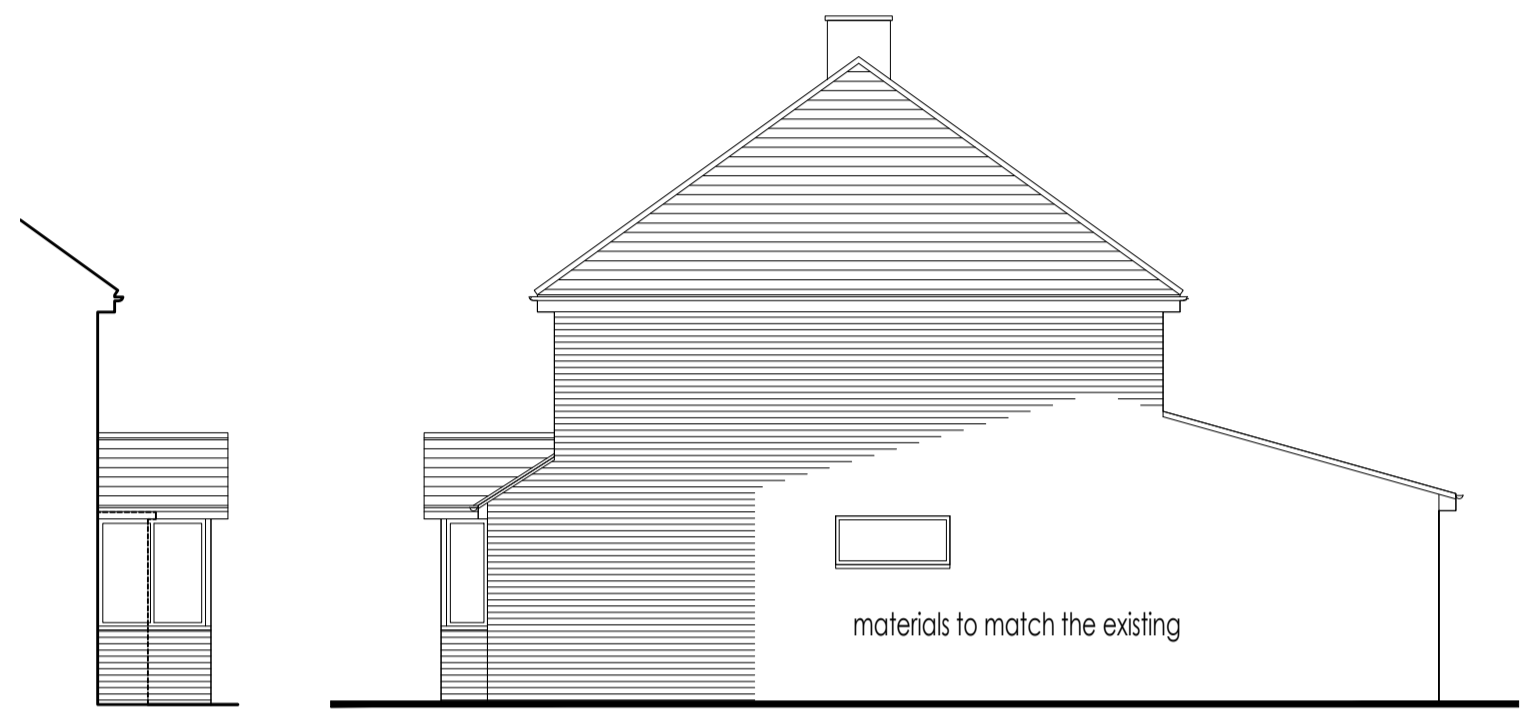


WEST ELEV

SCALE 1:100


EAST ELEVATION

SCALE 1:100

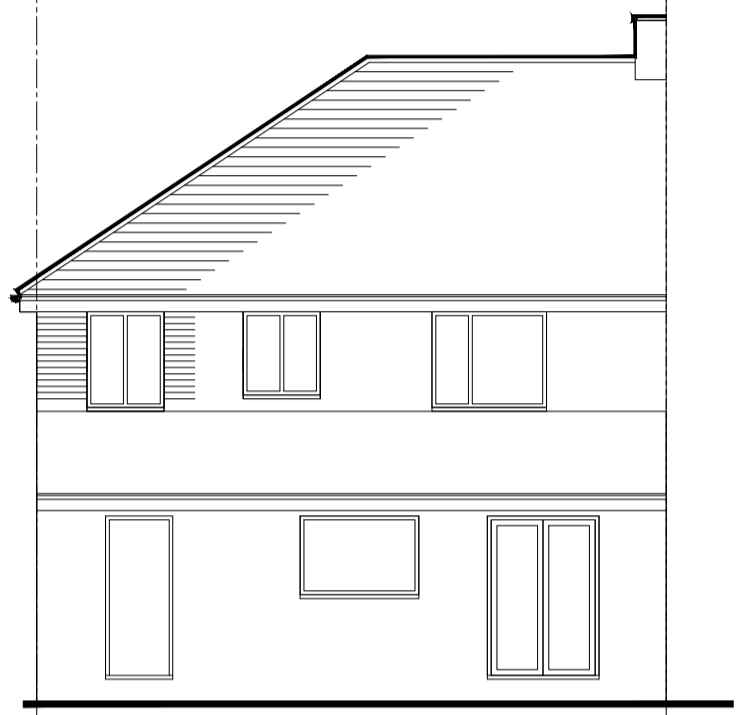

NORTH ELEVATION

SCALE 1:100

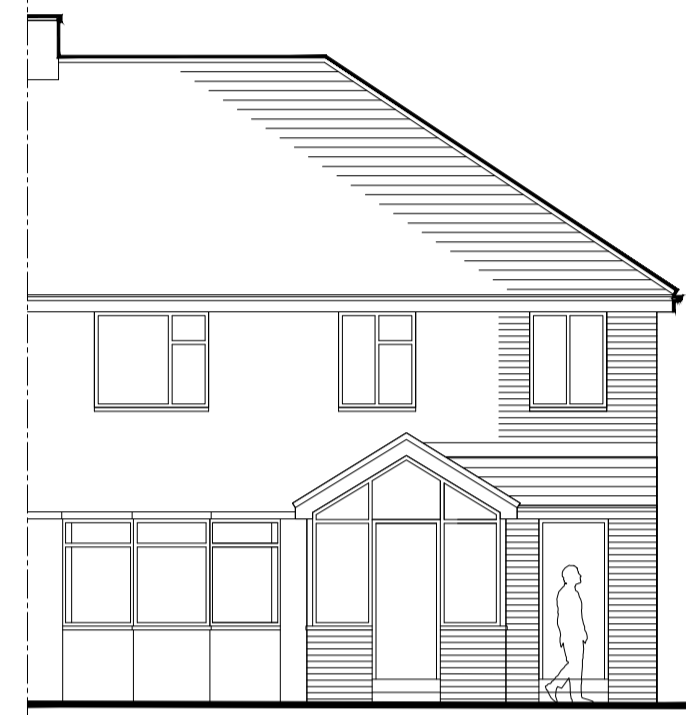


SOUTH ELEVATION

SCALE 1:100


EXISTING

PROPOSED

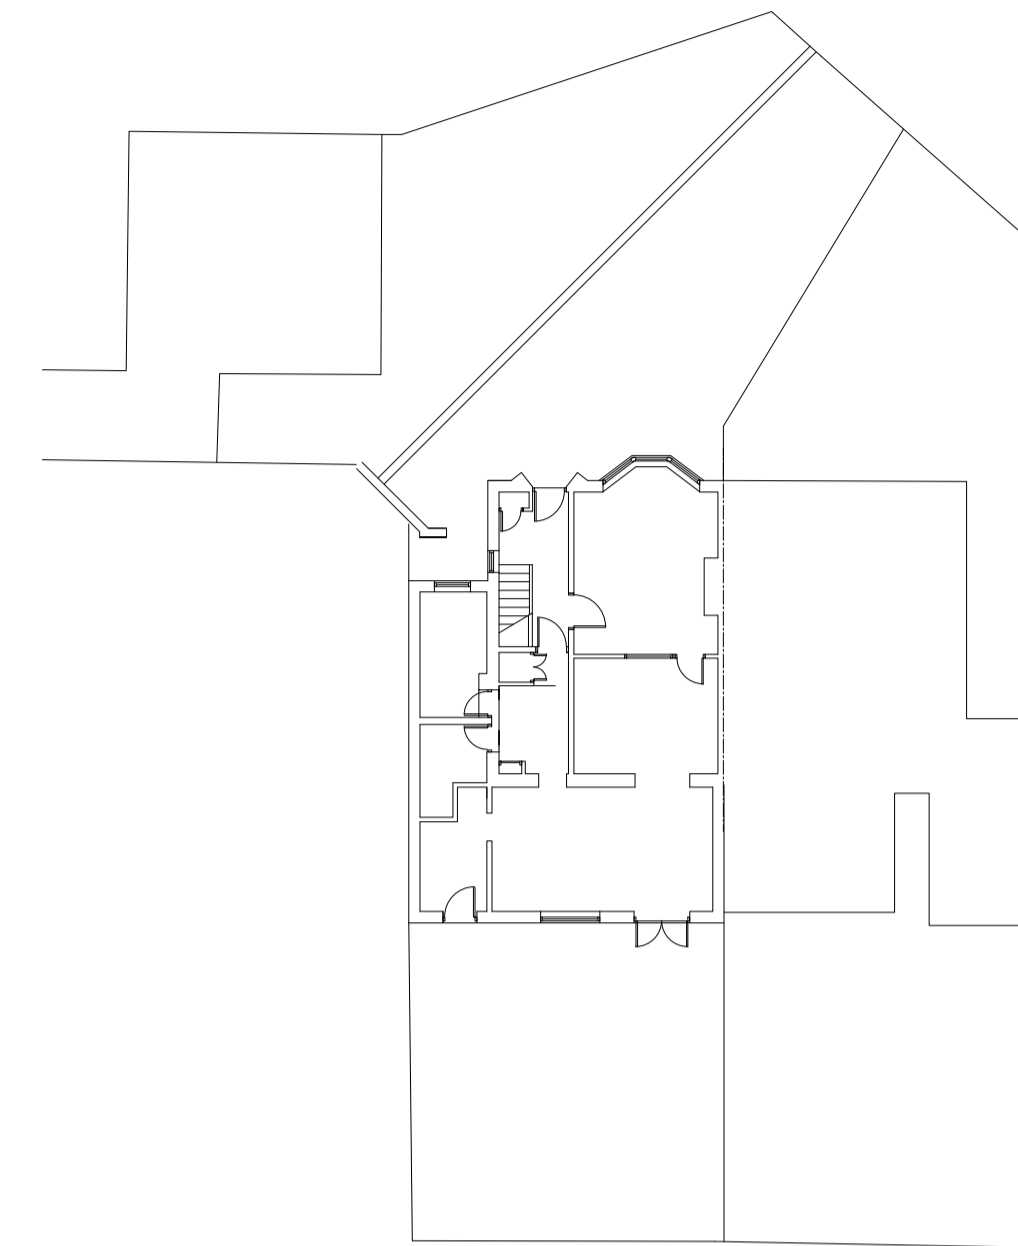


SITE PLAN EXISTING

SCALE 1:200

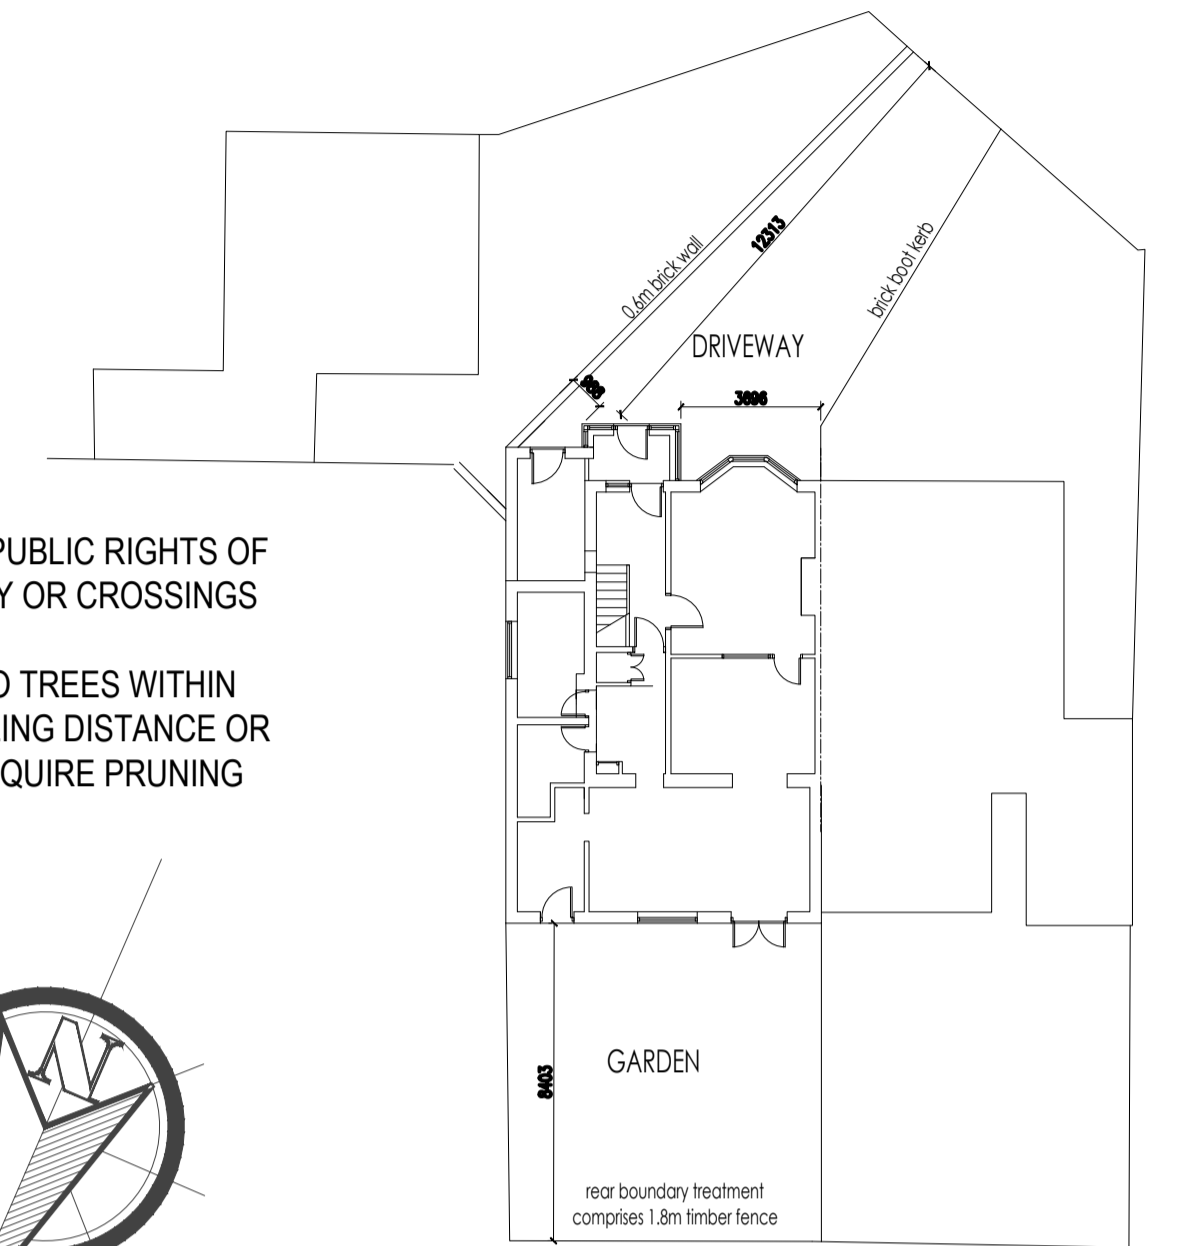

SITE PLAN PROPOSED

SCALE 1:200

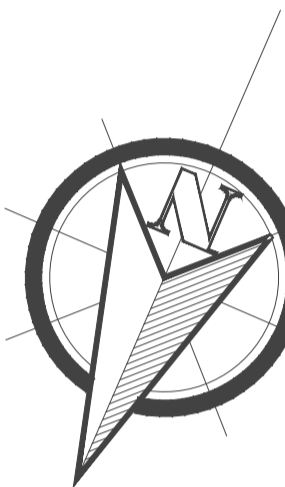


NO PUBLIC RIGHTS OF WAY OR CROSSINGS
NO TREES WITHIN FALLING DISTANCE OR REQUIRE PRUNING




SITE LOCATION PLAN

SCALE 1:1250

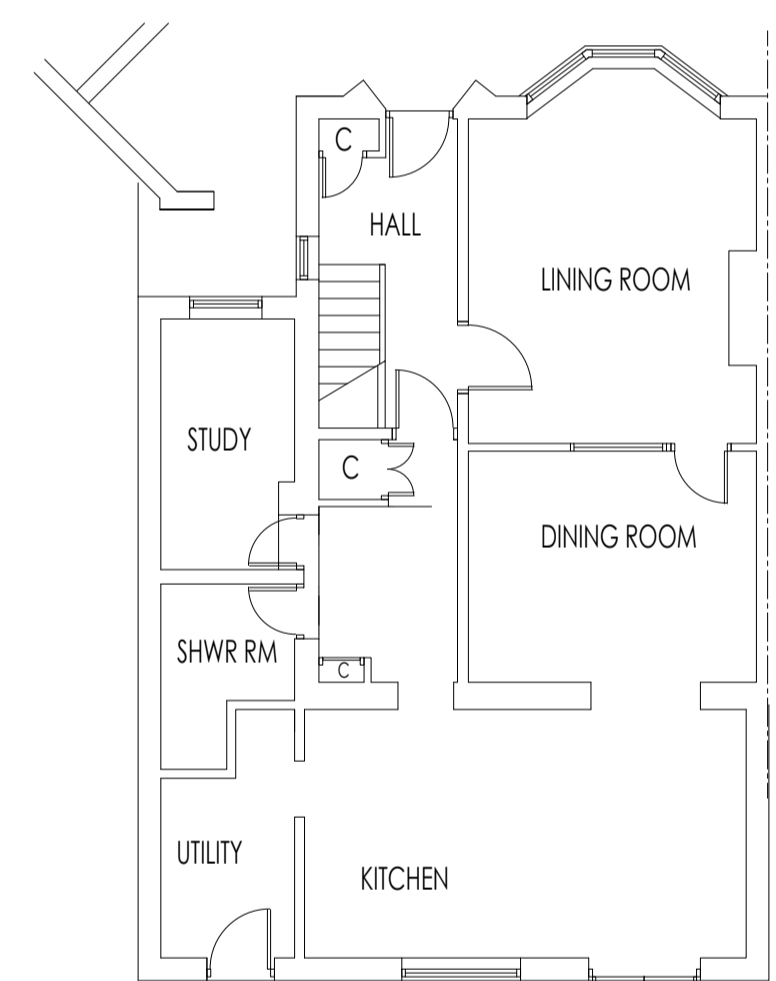


GROUND FLOOR PLAN

SCALE 1:100

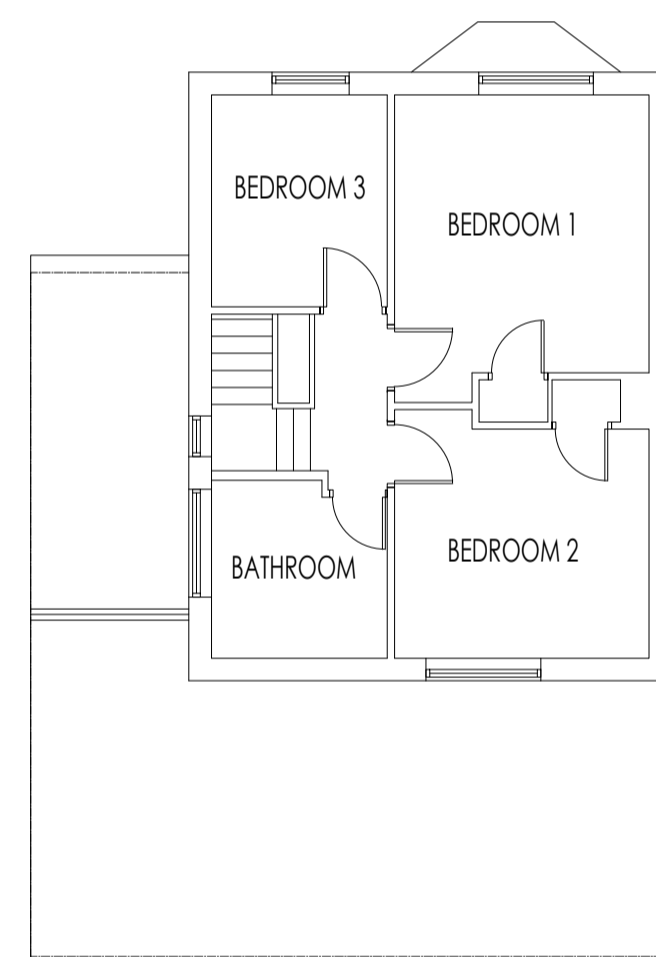


FIRST FLOOR PLAN

SCALE 1:100

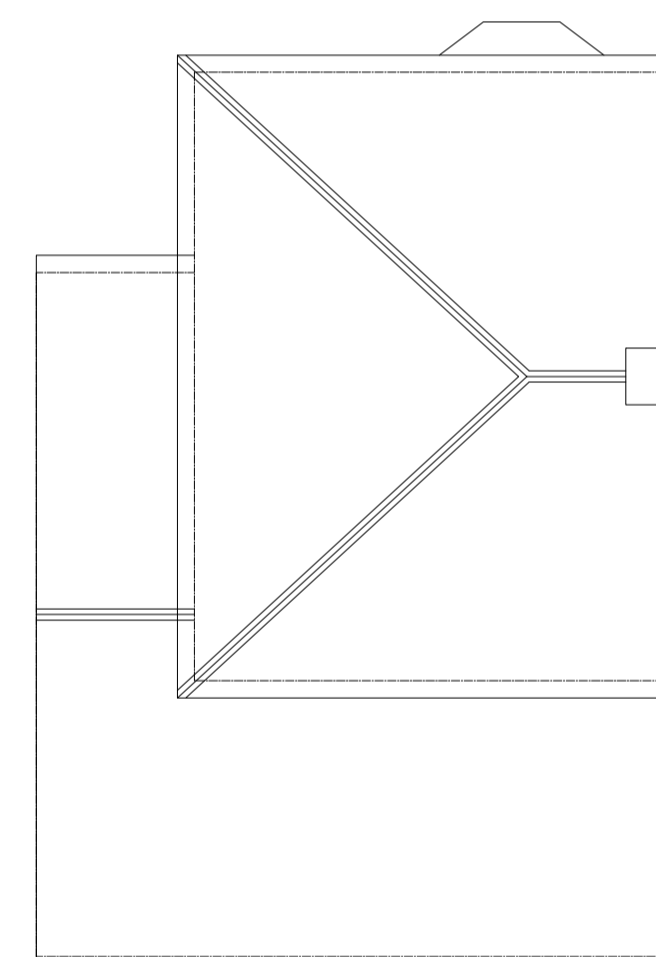


ROOF PLAN

SCALE 1:100

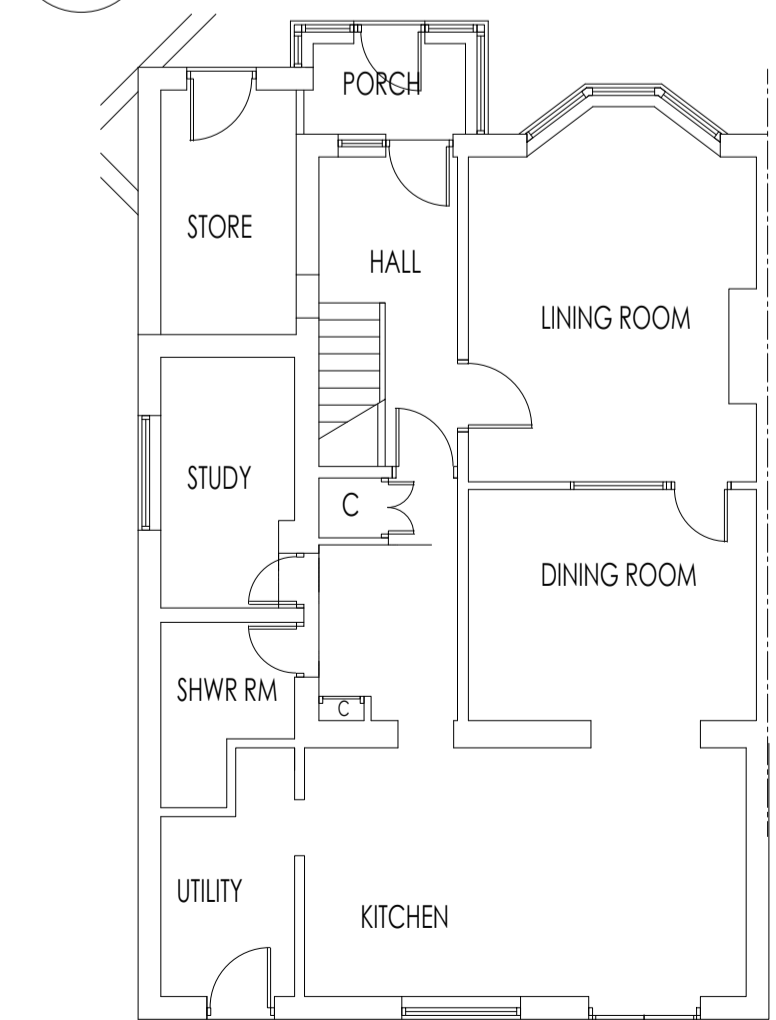


GROUND FLOOR PLAN

SCALE 1:100

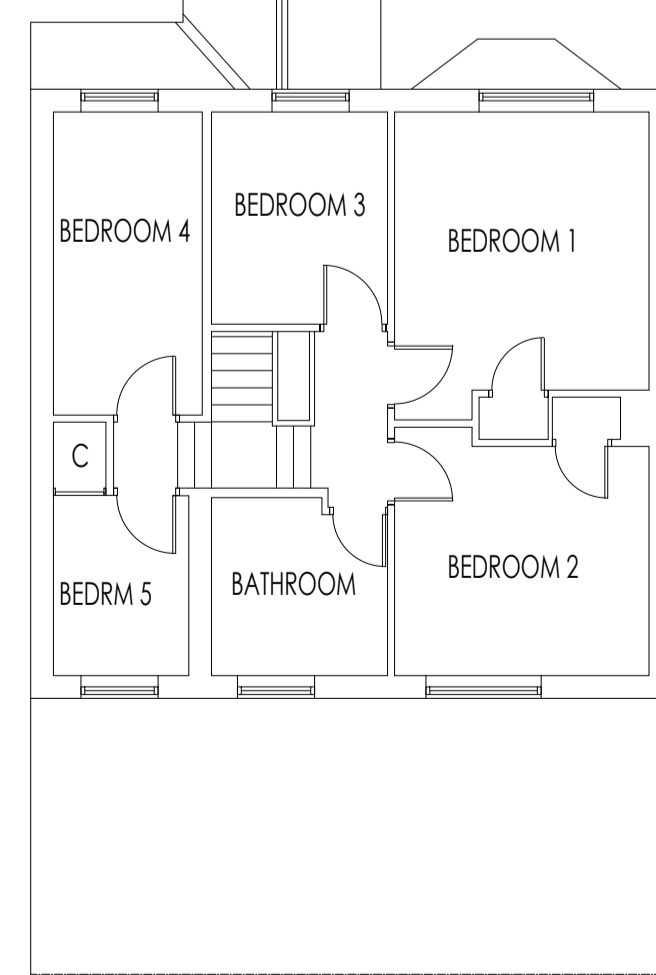

FIRST FLOOR PLAN

SCALE 1:100

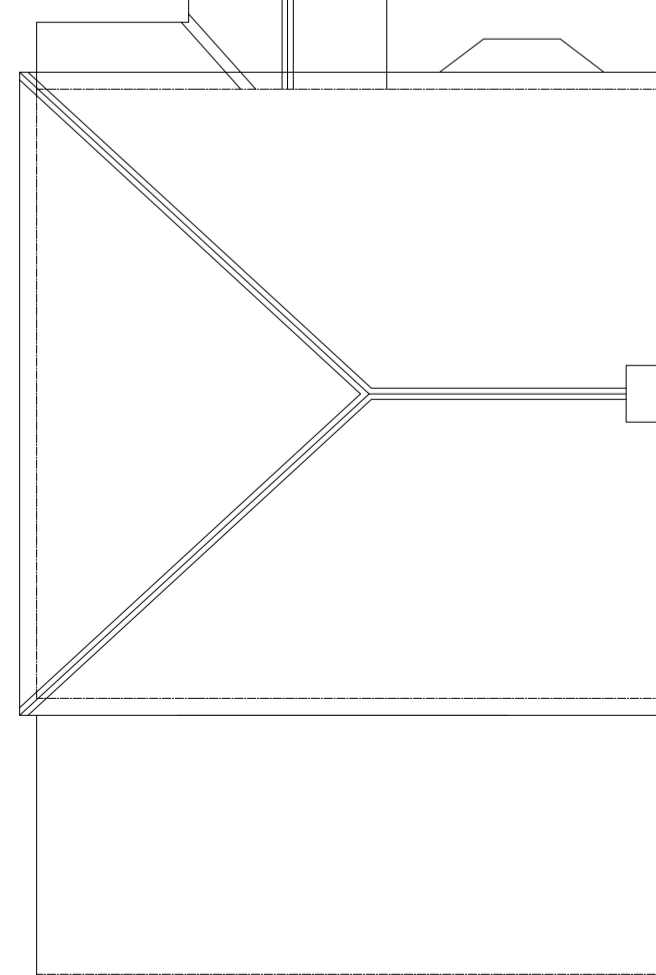

ROOF PLAN

SCALE 1:100

CLIENT
MR AND MRS ANDERSON

PROJECT
51 ANGERTON AVENUE

TITLE
EXISTING AND PROPOSED PLANS
AND ELEVATIONS

SCALE @ A1
varies

STATUS
PLANNING

LEVEL 1
DRAWN ##### 12.03.2024

LEVEL 2
CHECKED #####

LEVEL 3
AUTHORISED

DRAWING NUMBER
PO-20-100

REVISION
/