
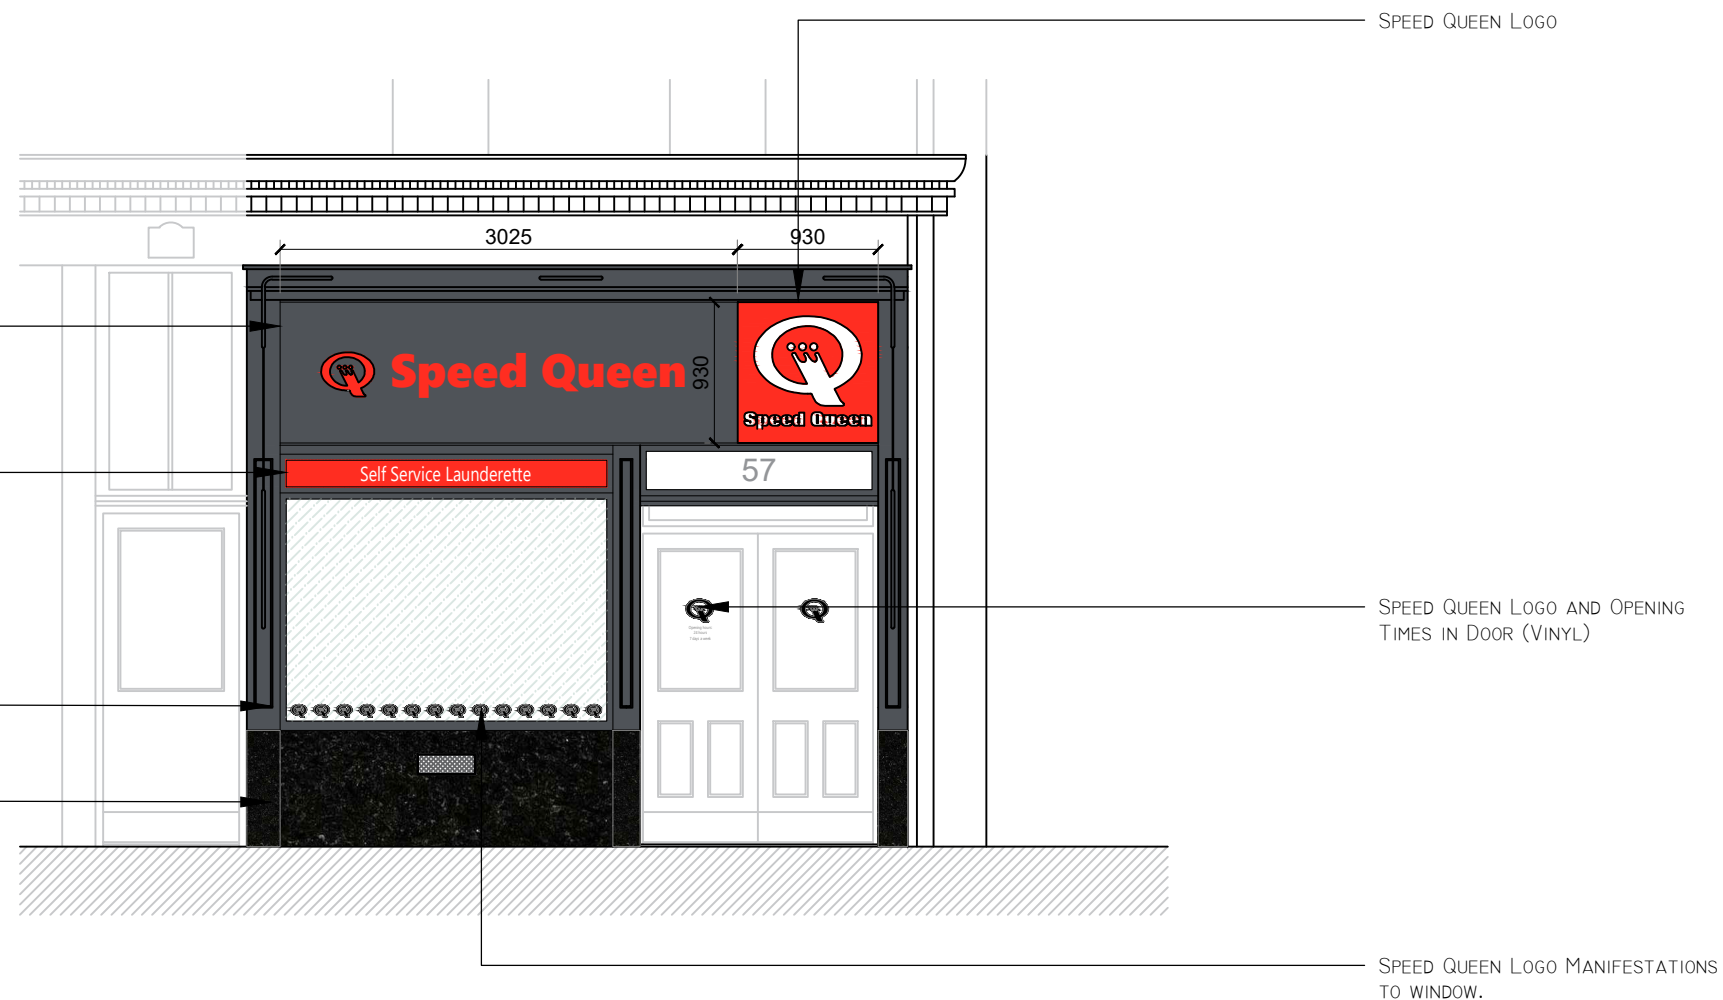


Signage Section 1.10 @ A3

 

PROPOSED FRONT ELEVATION 1.50 @ A3

NOTES							
REVISION	DATE	CHECKED	DATE				
A	Drawing Title Amended Dimension Note amended		02/05/24				
B							
C							
D							
E							
F							
G							
H							
CLIENT GHSL							
JOB TITLE Speed Queen Uddingston							
SCALE	DRAWN	DATE	CHECKED	DATE			
1.50 @ A3	RM	18/02/2024					
DRAWING TITLE Proposed Elevation Signage							
A	B	C	D	E	F	G	H
812 A4-01							

Studio 200B  
Mile End  
12 Seedhill Road  
Paisley, PA1 1JS  
Tel: 0141 849 6000