



PROPOSED FLOOR PLAN



PROPOSED ROOF PLAN

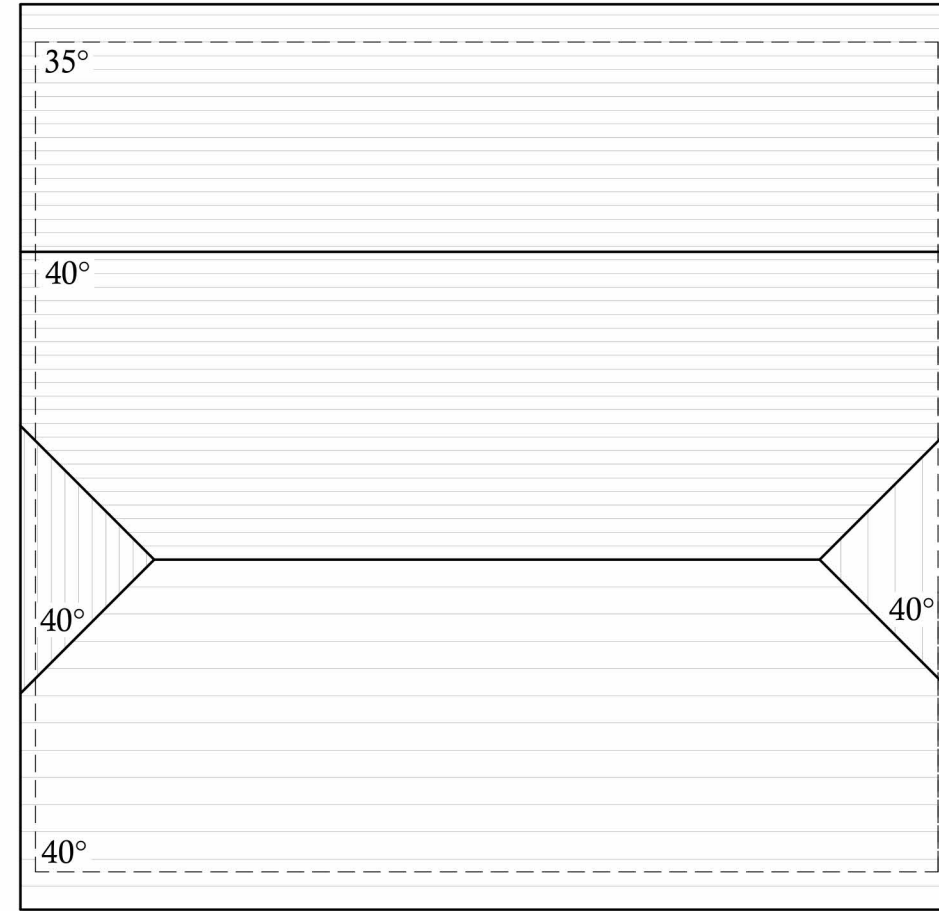

Proposal: PROPOSED DETACHED GARAGE	
	Drawing Description. PROPOSED FLOOR & ROOF PLANS
	Location. Brandfold, North Rd, Goudhurst, CRANBROOK. TN17 1JJ
For: Mr Martin Roberts	Date : Apr 2024
Scale : 1:50	Drawing No: 2024-21-02 rev.