




EXISTING FRONT ELEVATION  
( South Elevation )

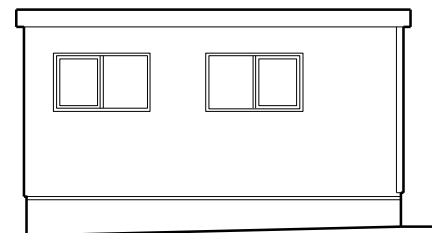


EXISTING SIDE ELEVATION  
( West Elevation )

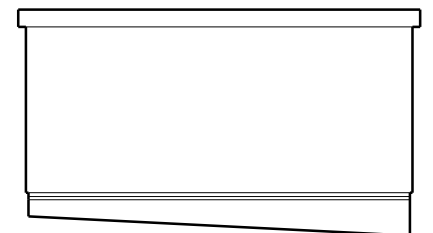


EXISTING REAR ELEVATION  
( North Elevation )

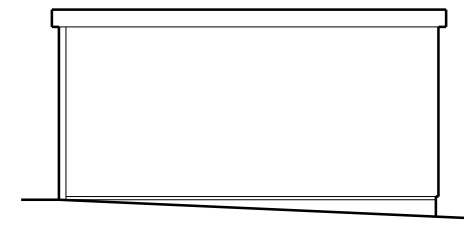

EXISTING SIDE ELEVATION  
( East Elevation )

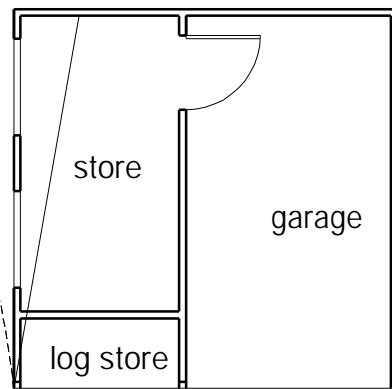


EXISTING FLOOR PLAN

 


EXISTING ROOF PLAN

PLANNING DIMENSIONS  
The plan has been drawn to the scales shown for planning purposes only.

 

Rev A : Scale bar added 01/05/2024

Proposal: PROPOSED DETACHED GARAGE	
	Drawing Description. EXISTING ELEVATIONS, FLOOR & ROOF PLANS
	Location. Brandfold, North Rd, Goudhurst, CRANBROOK. TN17 1JJ
For: Mr Martin Roberts	Date : Apr 2024
Scale : 1:100	Drawing No: 2024-21-03 rev. A