



ALL DIMENSIONS TO BE CHECKED ON SITE.
COPYRIGHT RESERVED.

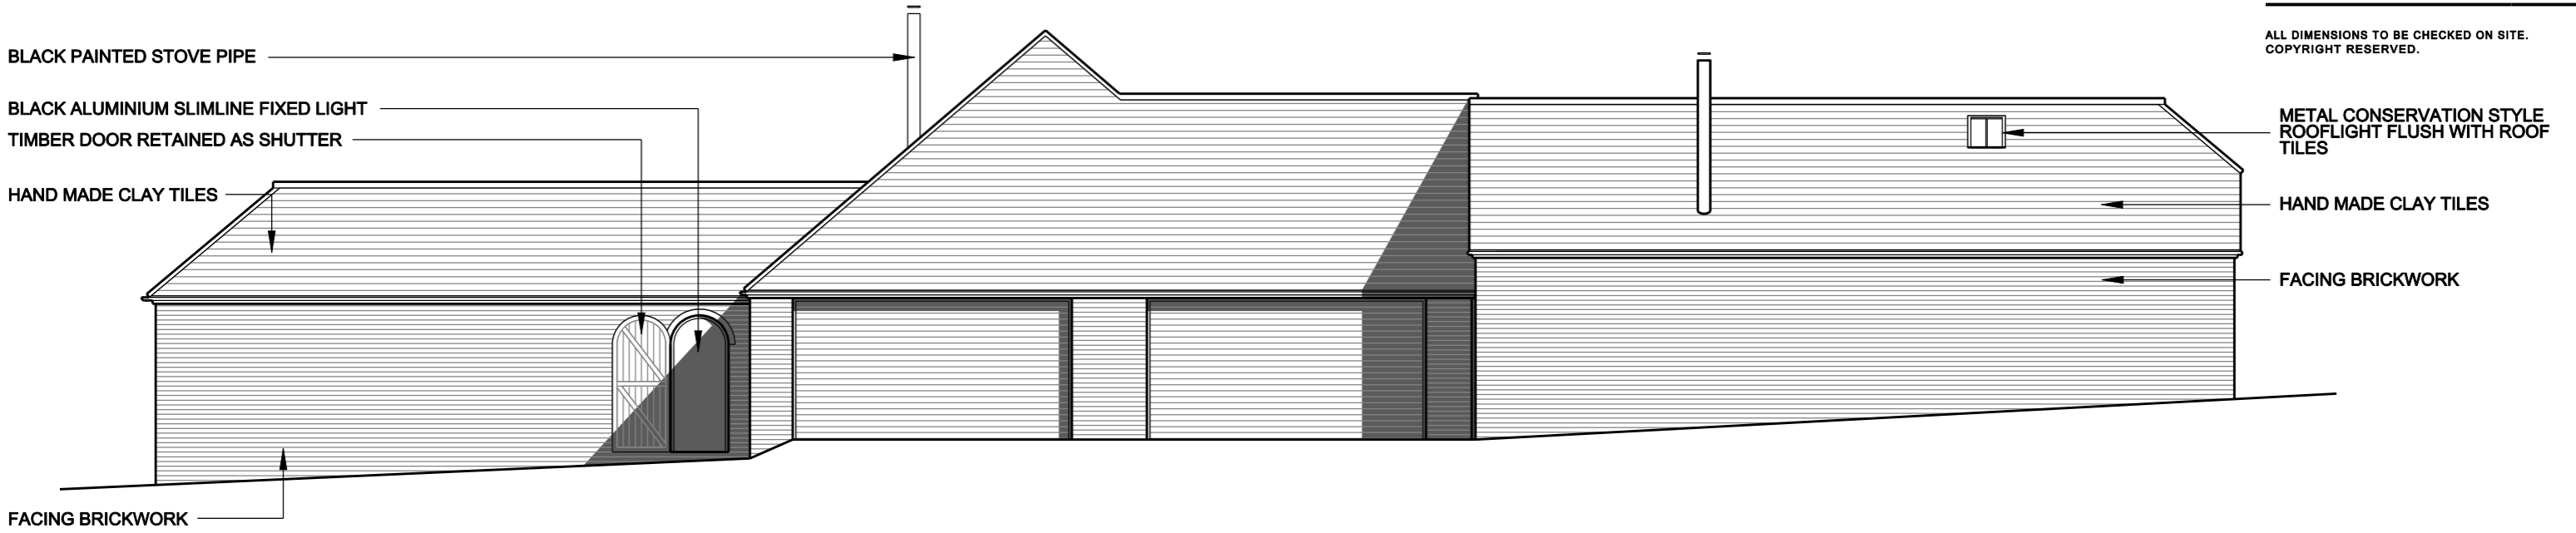

WEST ELEVATION

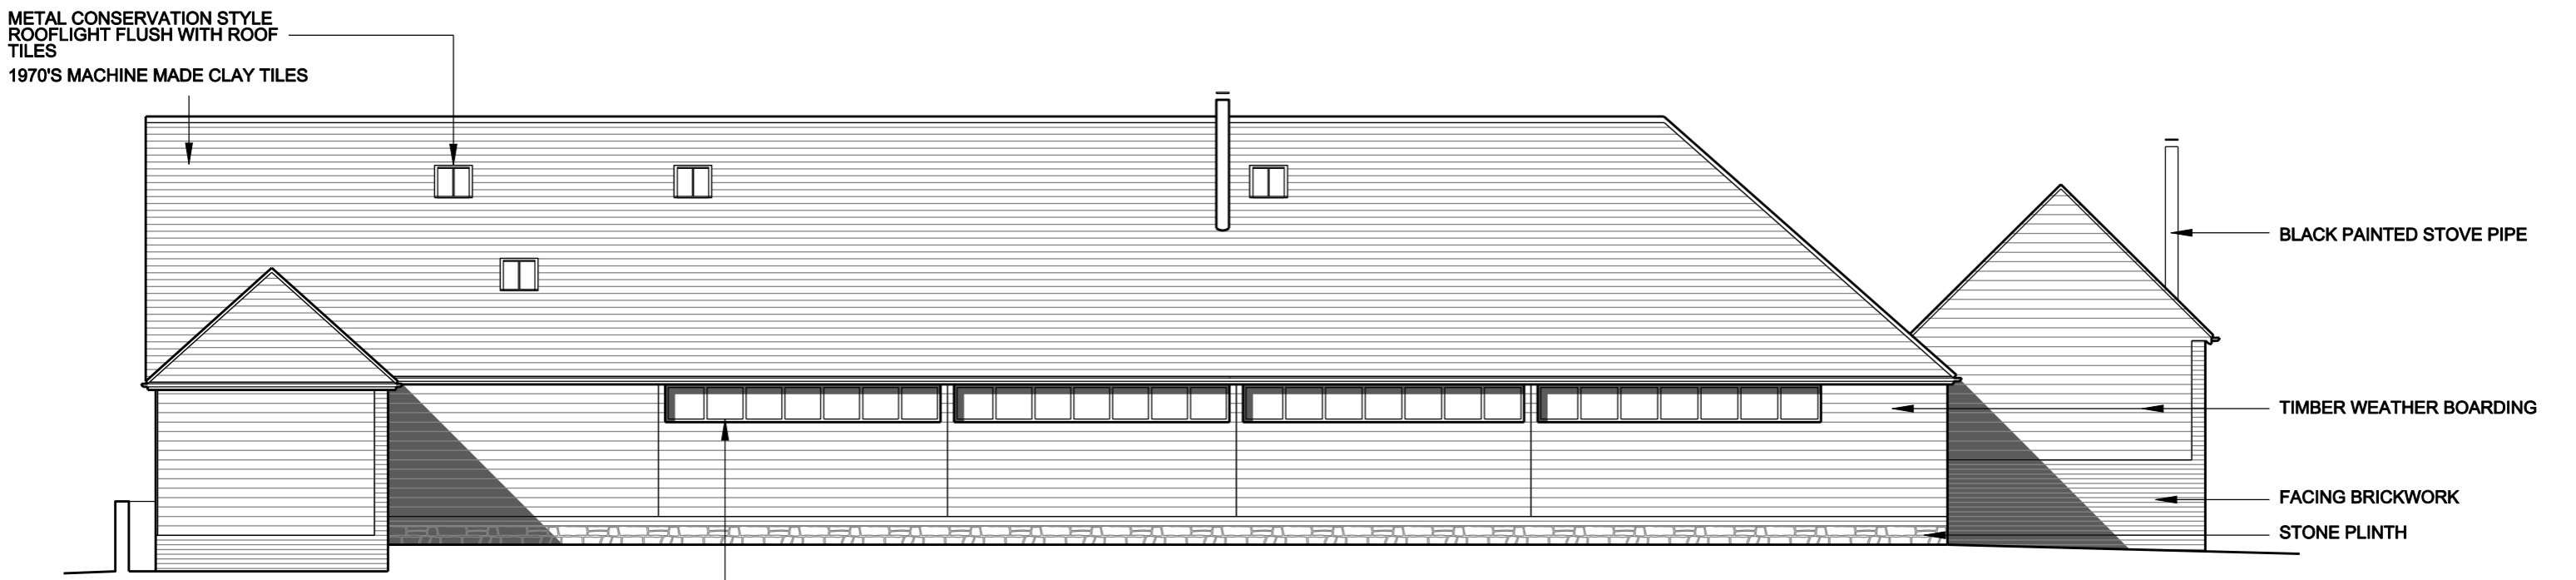

NORTH ELEVATION

A 08.11.23 UPDATED SD

SCALE	DATE	DRAWN	CHECKED
1:100	20.09.23	SD	SD

PROJECT
RAMHURST BARN
POWDER MILL LANE
LEIGH

DRAWING
PROPOSED ELEVATIONS

Trinity House, Church Road, Tunbridge Wells TN11 1AG
+44 (0) 207 205 4994 info@zdarchitects.com



DRAWING No. 22009-P-009 REV A

