



ALL DIMENSIONS TO BE CHECKED ON SITE.
COPYRIGHT RESERVED.

 

 EXISTING TREES RETAINED

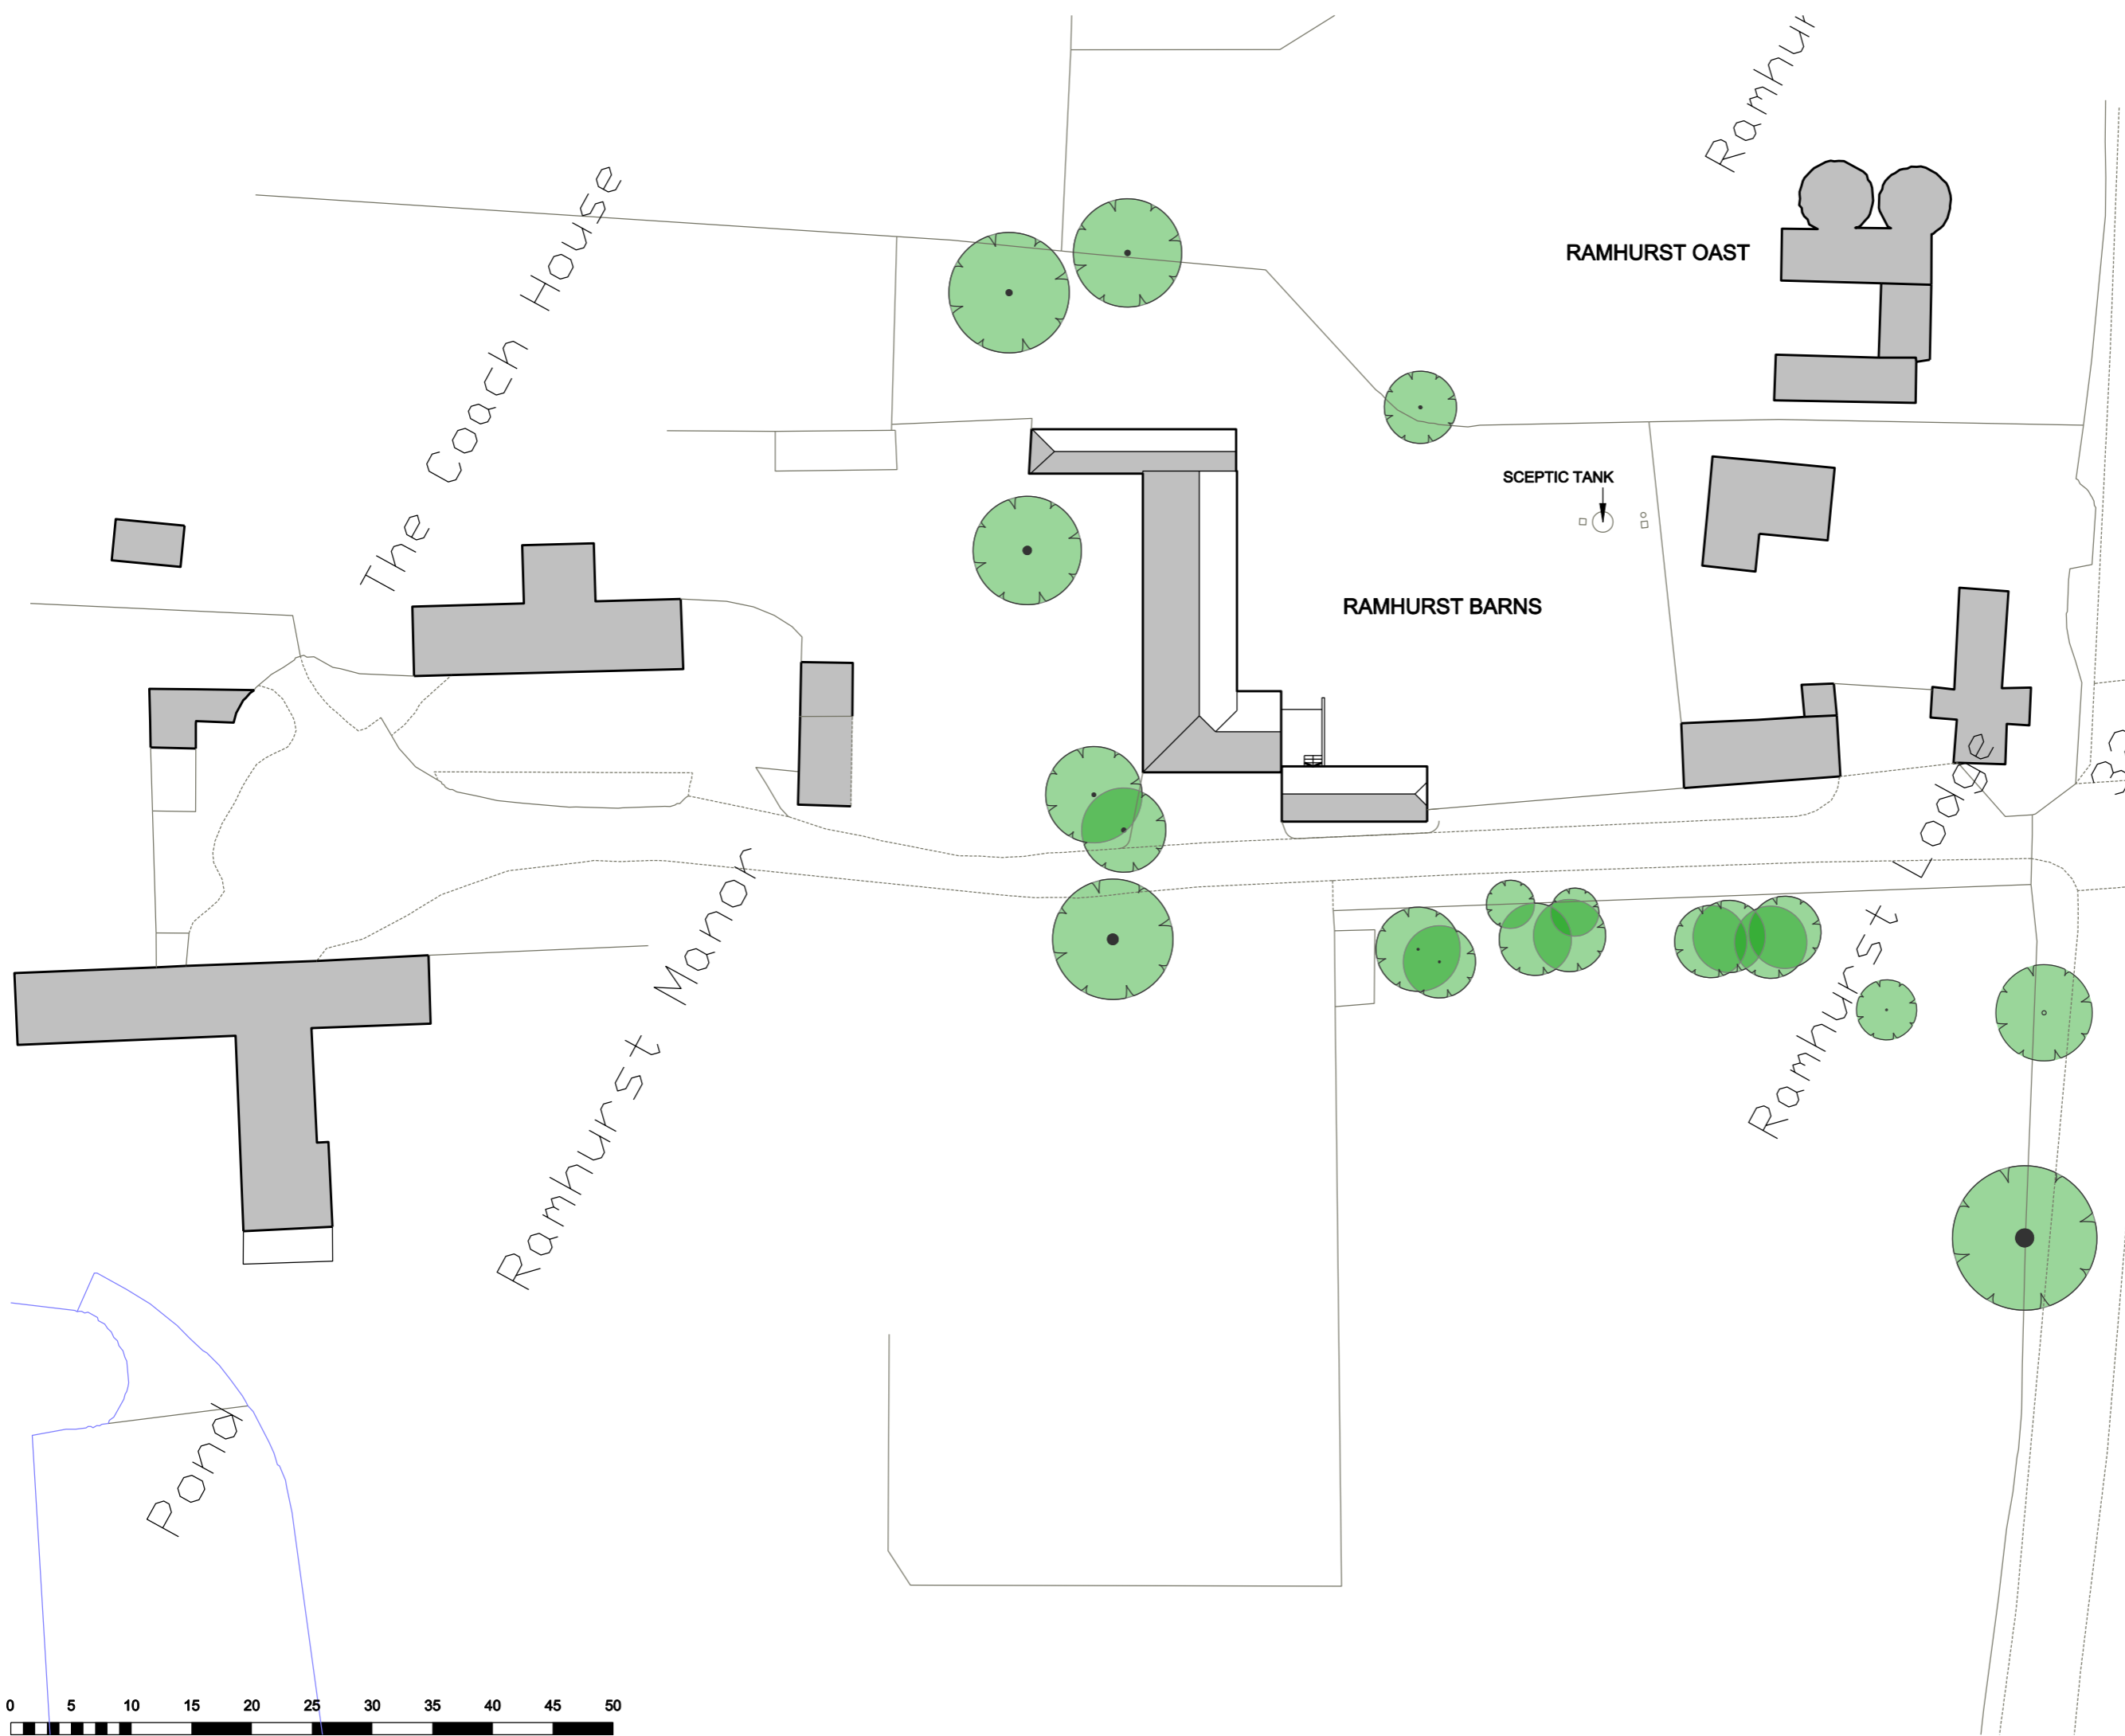

A	01.05.24	UPDATED			SD
REVISIONS					
SCALE	DATE	DRAWN	CHECKED		
1:500	19.09.23	SD			

PROJECT
RAMHURST BARNES
POWDER MILL LANE
LEIGH

DRAWING
EXISTING SITE PLAN

Trinity House, Church Road, Tunbridge Wells TN11 1AG
+44 (0) 207 205 4994 info@zdarchitects.com



DRAWING No. **22009-P-002** REV **A**