



ALL DIMENSIONS TO BE CHECKED ON SITE.
COPYRIGHT RESERVED.

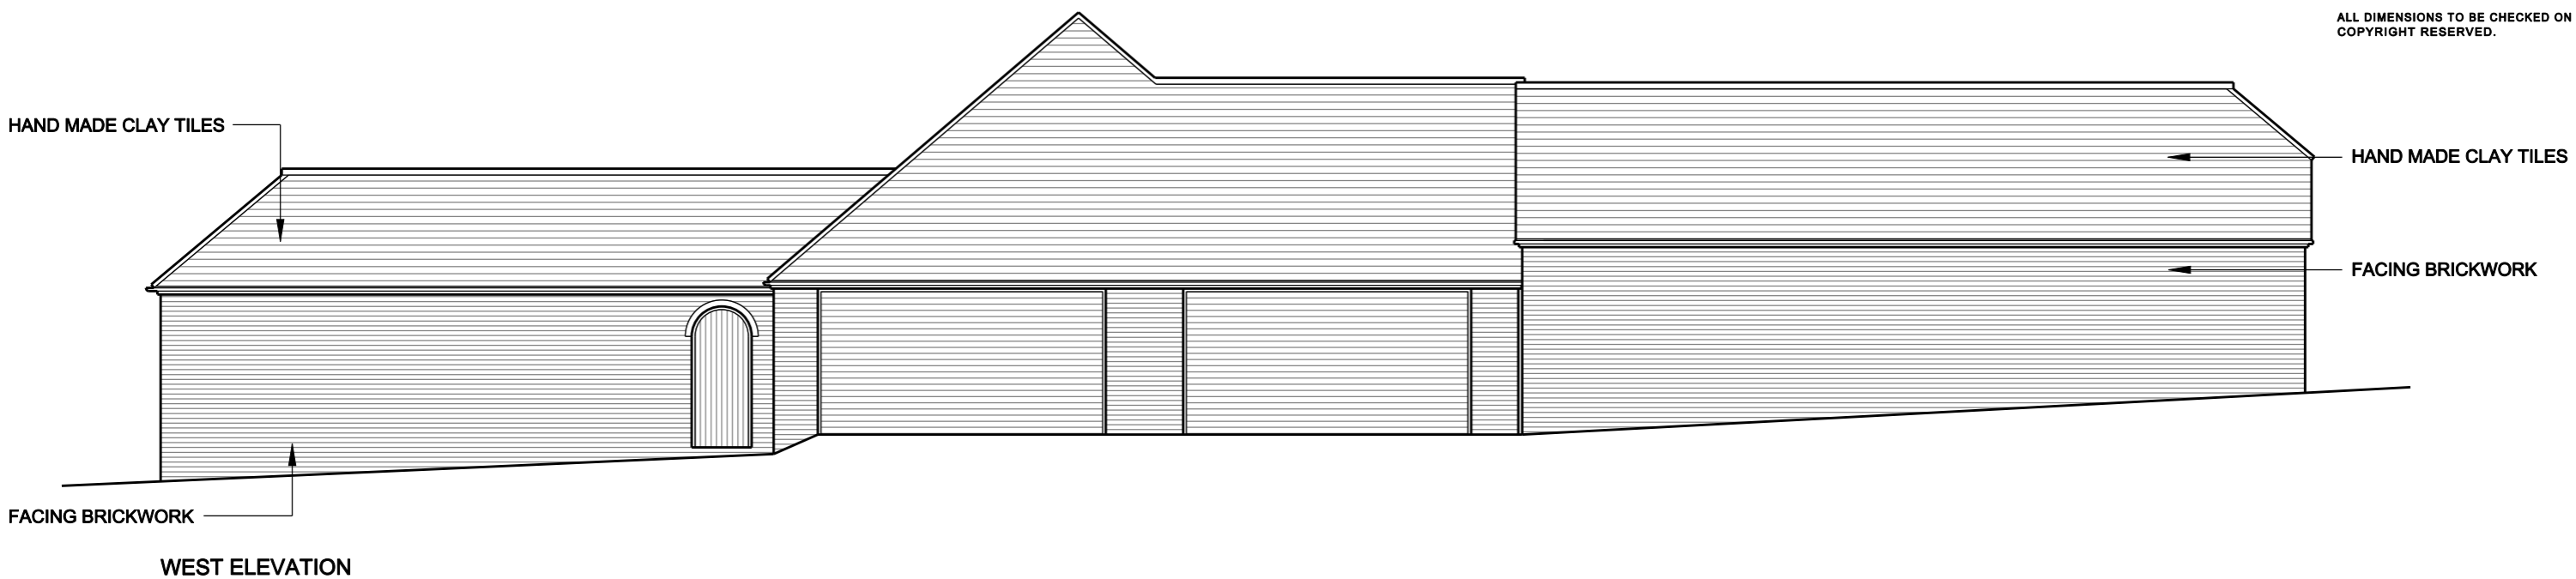

WEST ELEVATION

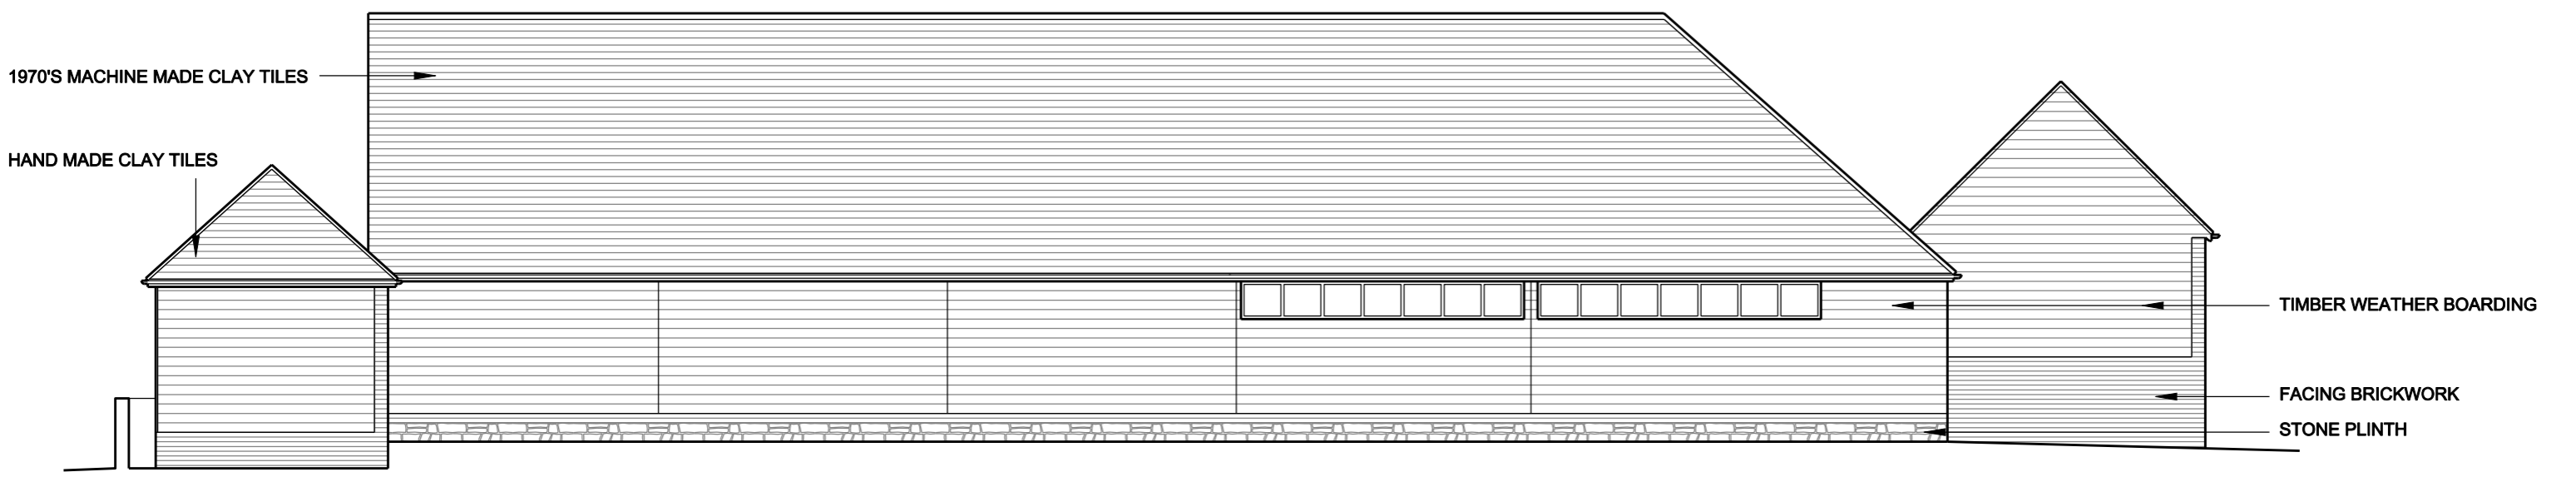

NORTH ELEVATION


A 08.11.23 UPDATED SD

SCALE	DATE	DRAWN	CHECKED
1:100	07.09.22	SD	SD

PROJECT
RAMHURST BARNs
POWDER MILLS LANE
LEIGH

DRAWING
EXISTING ELEVATIONS

Trinity House, Church Road, Tunbridge Wells TN11 1AG
+44 (0) 207 205 4994 info@zdarchitects.com

 

DRAWING No. 22009-P-006 REV A