






ALL DIMENSIONS TO BE CHECKED ON SITE.  
COPYRIGHT RESERVED.



-  EXISTING TREES RETAINED
-  PROPOSED HEDGES
-  PROPOSED TREES
-  TREES REMOVED

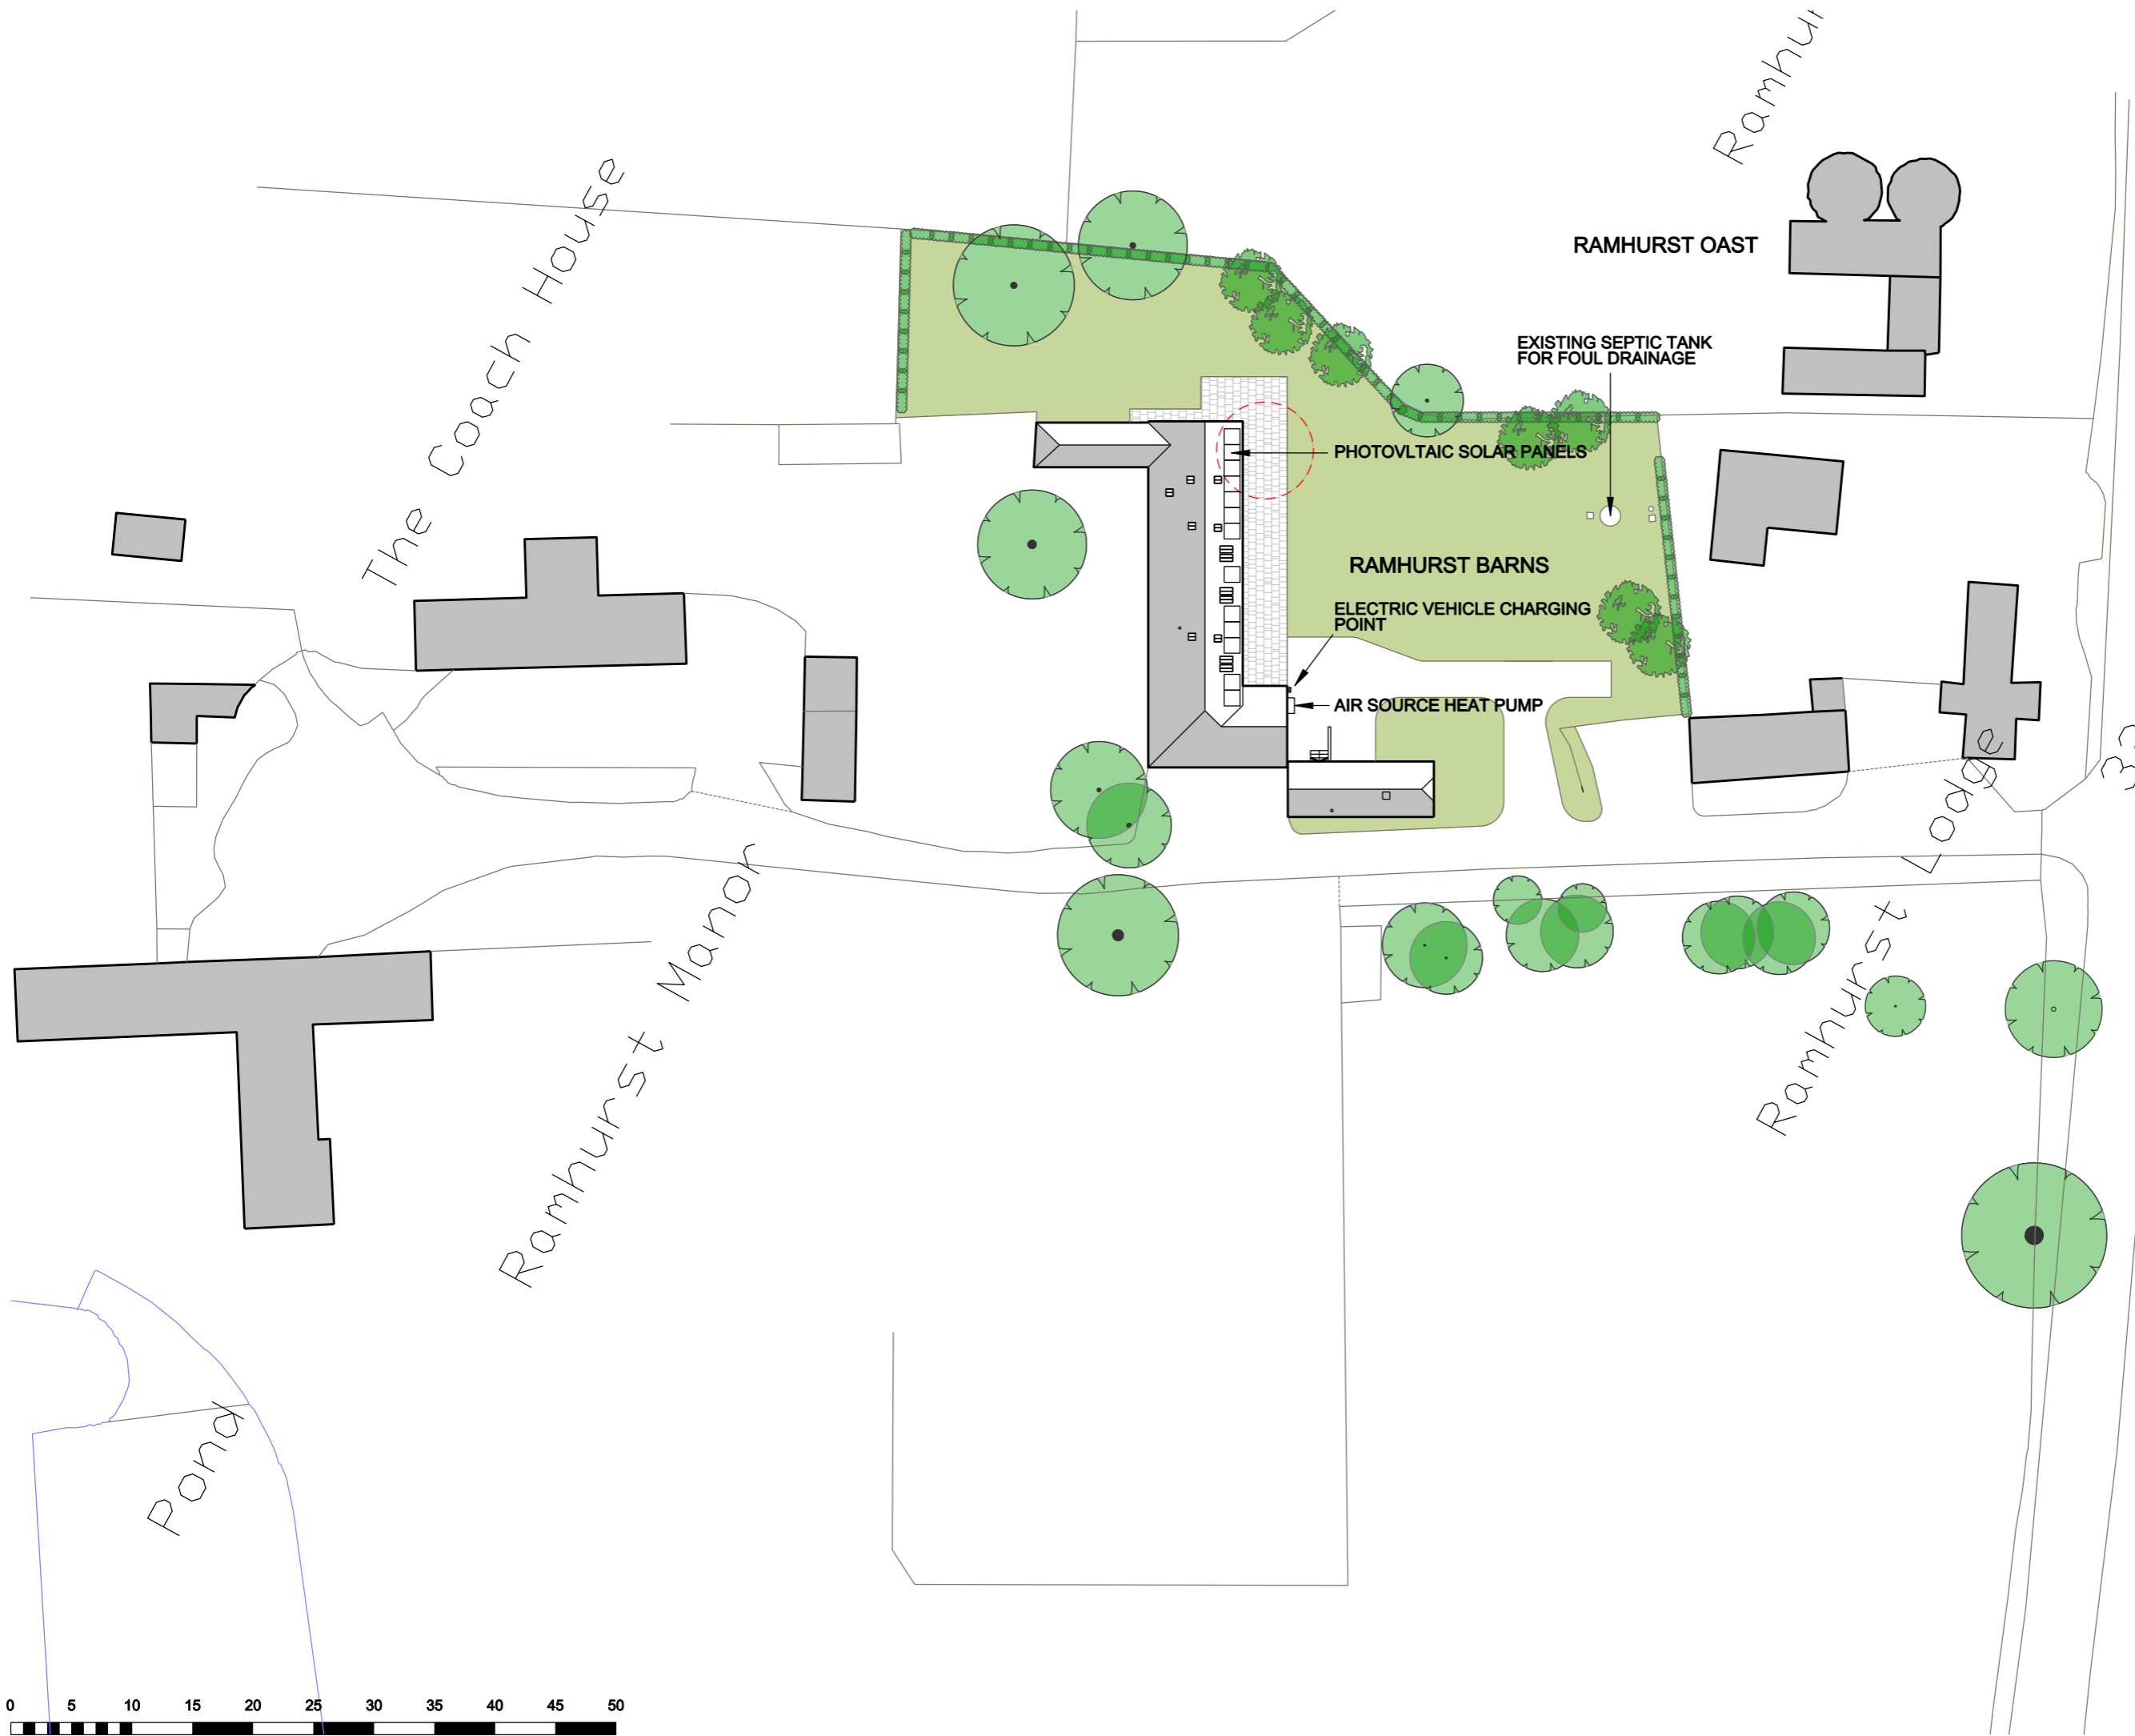

REVISIONS	SCALE	DATE	DRAWN	CHECKED
E 07.05.24	1:500	19.09.23	SD	SD
D 01.05.24				SD
C 04.04.24				SD
B 08.11.23				SD
A 12.10.23				SD

PROJECT  
**RAMHURST BARNES**  
POWDER MILL LANE  
LEIGH

DRAWING  
**PROPOSED SITE PLAN**

Trinity House, Church Road, Tunbridge Wells TN1 1AG  
+44 (0) 207 205 4994 info@zdarchitects.com



DRAWING No.  
**22009-P-003**

REV  
**E**