






GARDEN ELEVATION

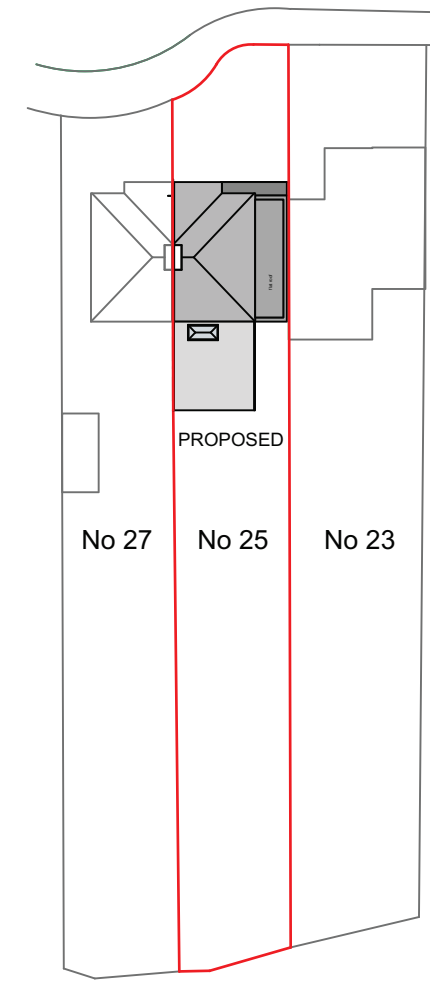

FRONT ELEVATION

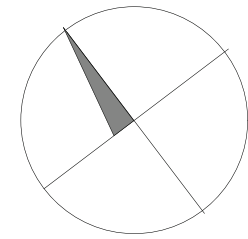

**BLOCK PLAN**  
SCALE 1 : 500

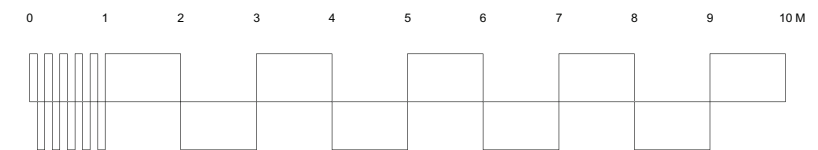

**NOTES.**

-CONTRACTOR TO CHECK ALL DIMENSIONS ON SITE AND NOT SCALED FROM THE DRAWINGS

-THE CONTRACTOR MUST ADVISE ON ALL DETAILS TO ENSURE STABILITY AND STRENGTH OF CONSTRUCTION ALL MATERIALS TO BE MATCHED AND BALANCED AS APPROPRIATE.

-THE WORKS SHALL BE UNDERTAKEN IN ACCORDANCE WITH CURRENT HEALTH AND SAFETY LEGISLATION.

ALL NEW STEELWORK TO STRUCTURAL ENGINEER'S DESIGN AND SPECIFICATION.

ISSUE	DATE	DESCRIPTION
DESIGN	ALEKSANDRA PASOWICZ-LIS Architecture Design Planning 07832286064 ataleierola@gmail.com	
SITE ADDRESS	25 BARNHAM ROAD, GREENFORD, MIDDLESEX UB6 9LR	
JOB NAME	PROPOSED BACK AND SIDE EXTENSION.	
DRAWING NAME	EXISTING PHOTOS, BLOCK PLAN	
STATUS LAWFUL DEVELOPMENT CERTIFICATE		
JOB N°	75	DRAWING N° <b>P100</b>   <b>A</b>
DATE	MARCH 2024	SCALE 1:100 @ A3