





SITE PLAN - AS PROPOSED
1 : 200

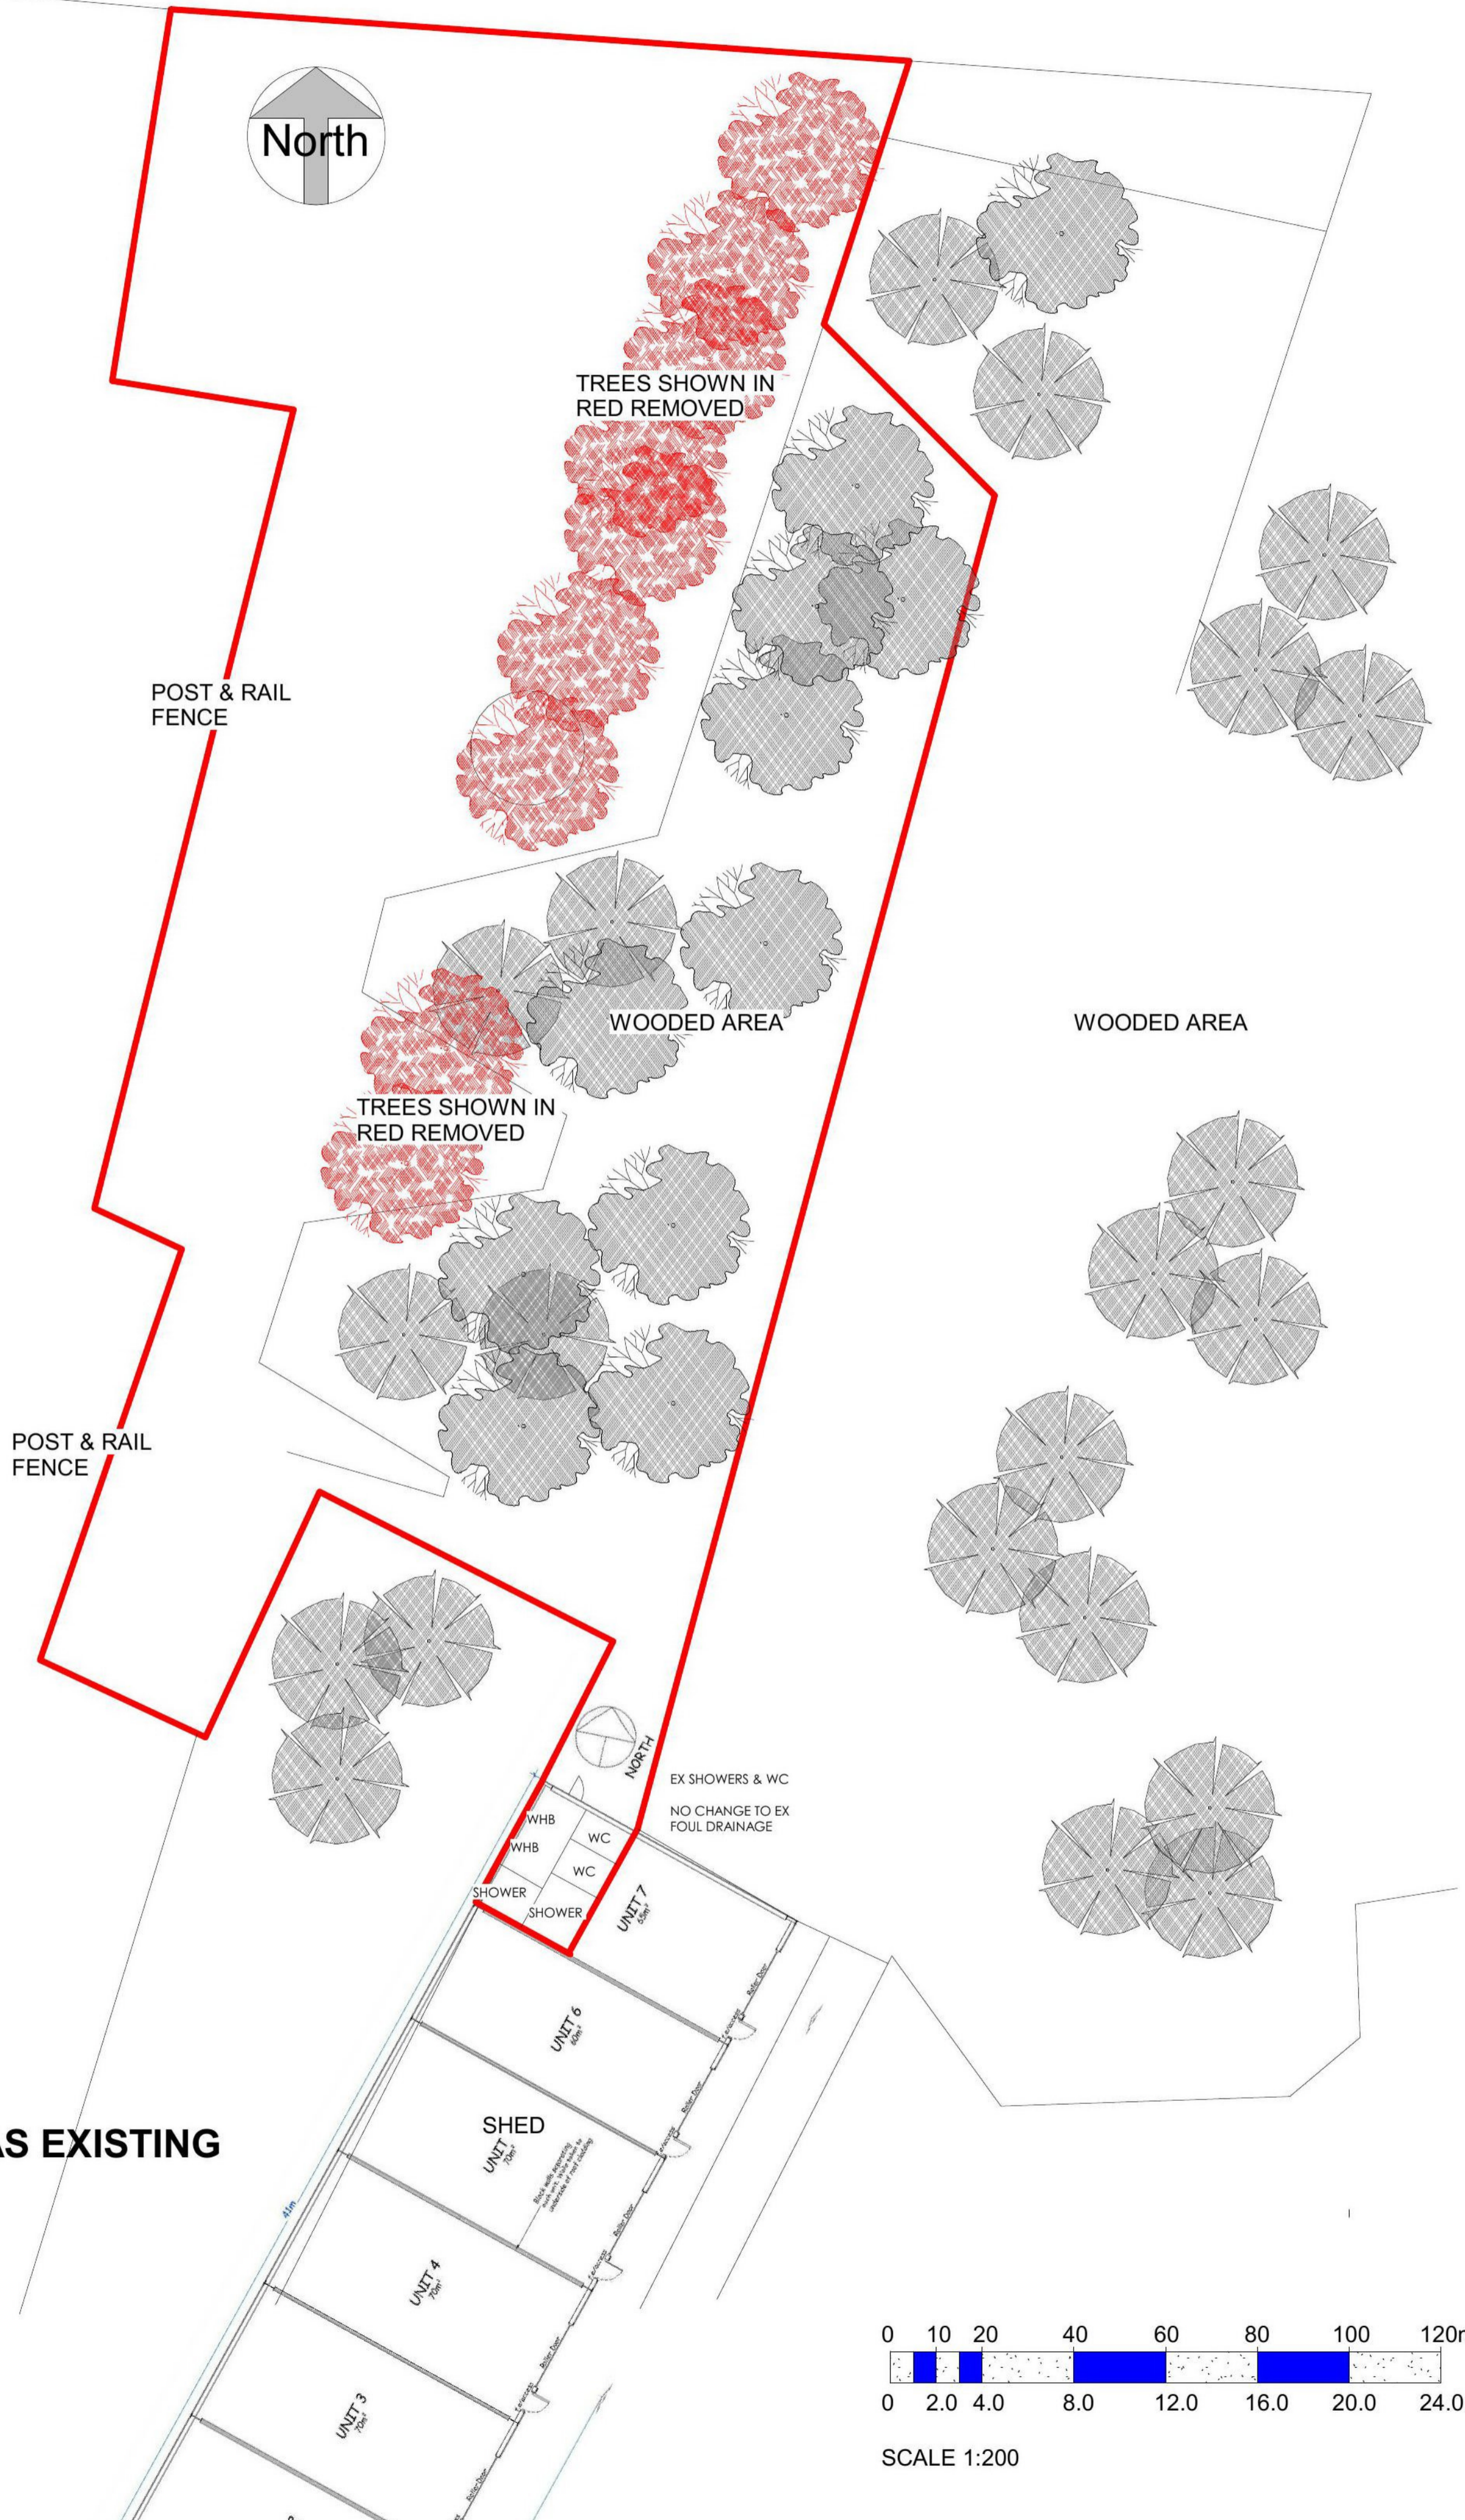

SITE PLAN - AS EXISTING
1 : 200

Contains Ordnance Survey data.
© Crown copyright and database rights 2024. A0000843494

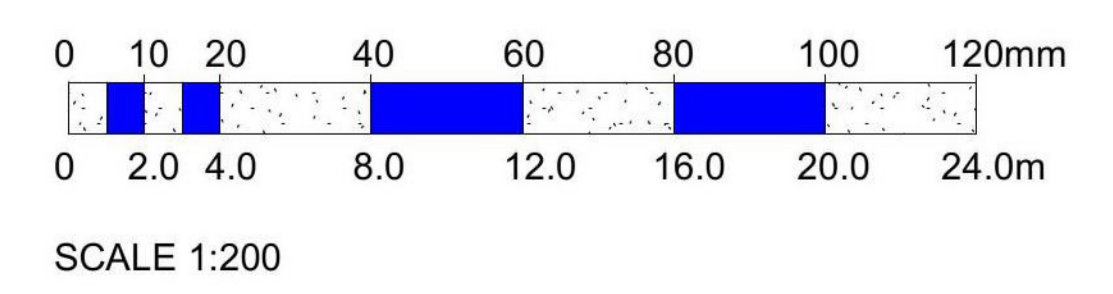

All dimensions (new & existing) shall be verified by the contractor and become his responsibility, prior to ordering, calculating and ordering materials. DO NOT SCALE THIS DRAWING FOR CONSTRUCTION PURPOSES

All drawing, design, specification and detail are owned and copyright of John Webster Architecture, and shall not be reproduced without express prior permission

Client
HENRY RYMER

Ref
JWAPL 1134 - 02
REV A

Project
GLAMPING SITE @ NETHER
FINLARG FARM, FORFAR, DD8 1XQ

Scale Status
AS INDICATED PL
@ A1

Date Drawn by
12/02/2024 JW

