

Scale 1:50m — Existing Roof Plan


See Photo No 10

EXISTING RIDGE LINE

12 metres



EXISTING HERKIGE TILE

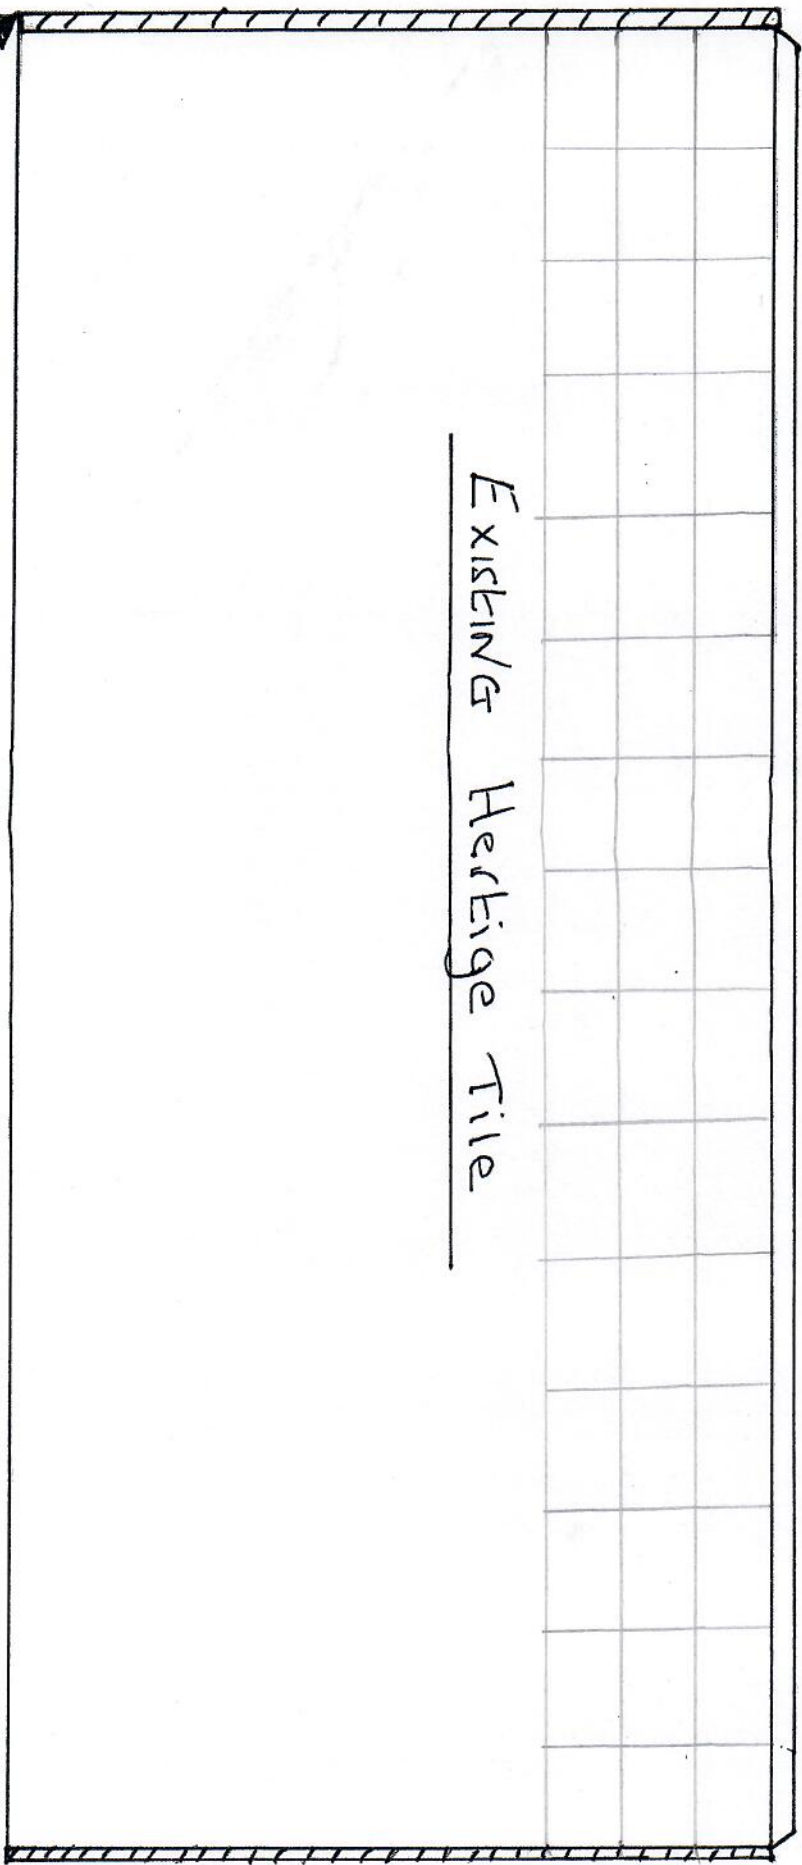

5.3m GUTTER TO RIDGE

Parapet wall runs from gutter line
To ridge tile vertically at EACH
End of the pitched roof

Parapet wall extends
To 0.3m above the height
of the tiles — obscuring
existing tiles from either Gable End