


Scale 1:50cm — Proposed Roof Plan

Ridge Line

12 metres

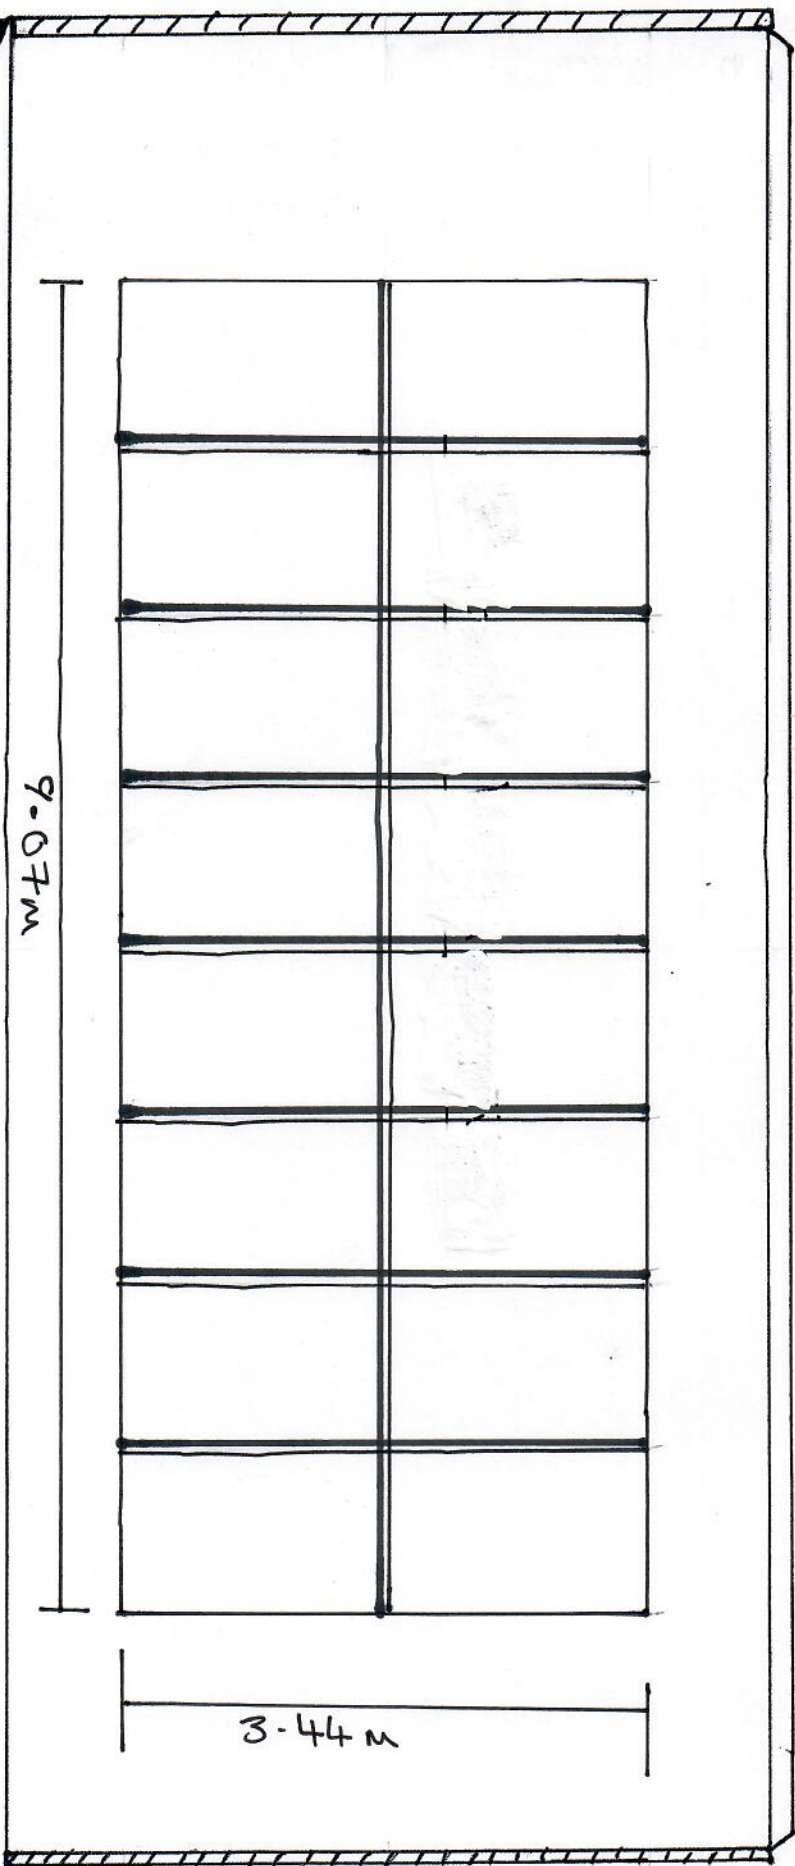

Parapet wall runs from Gutter line
To Ridge Tile vertically AT EACH
End of the Pitched Roof

Parapet wall extends
To 0.3m above the height
of the Tiles — obscuring
Existing Tiles From either Gable end

5.3m GUTTER TO RIDGE

Scale
1:50 cm


Rear View Elevation

5.3m

3.44m

9.07m

Existing
Ralla Pet wall
obscuring
Gable end
View.

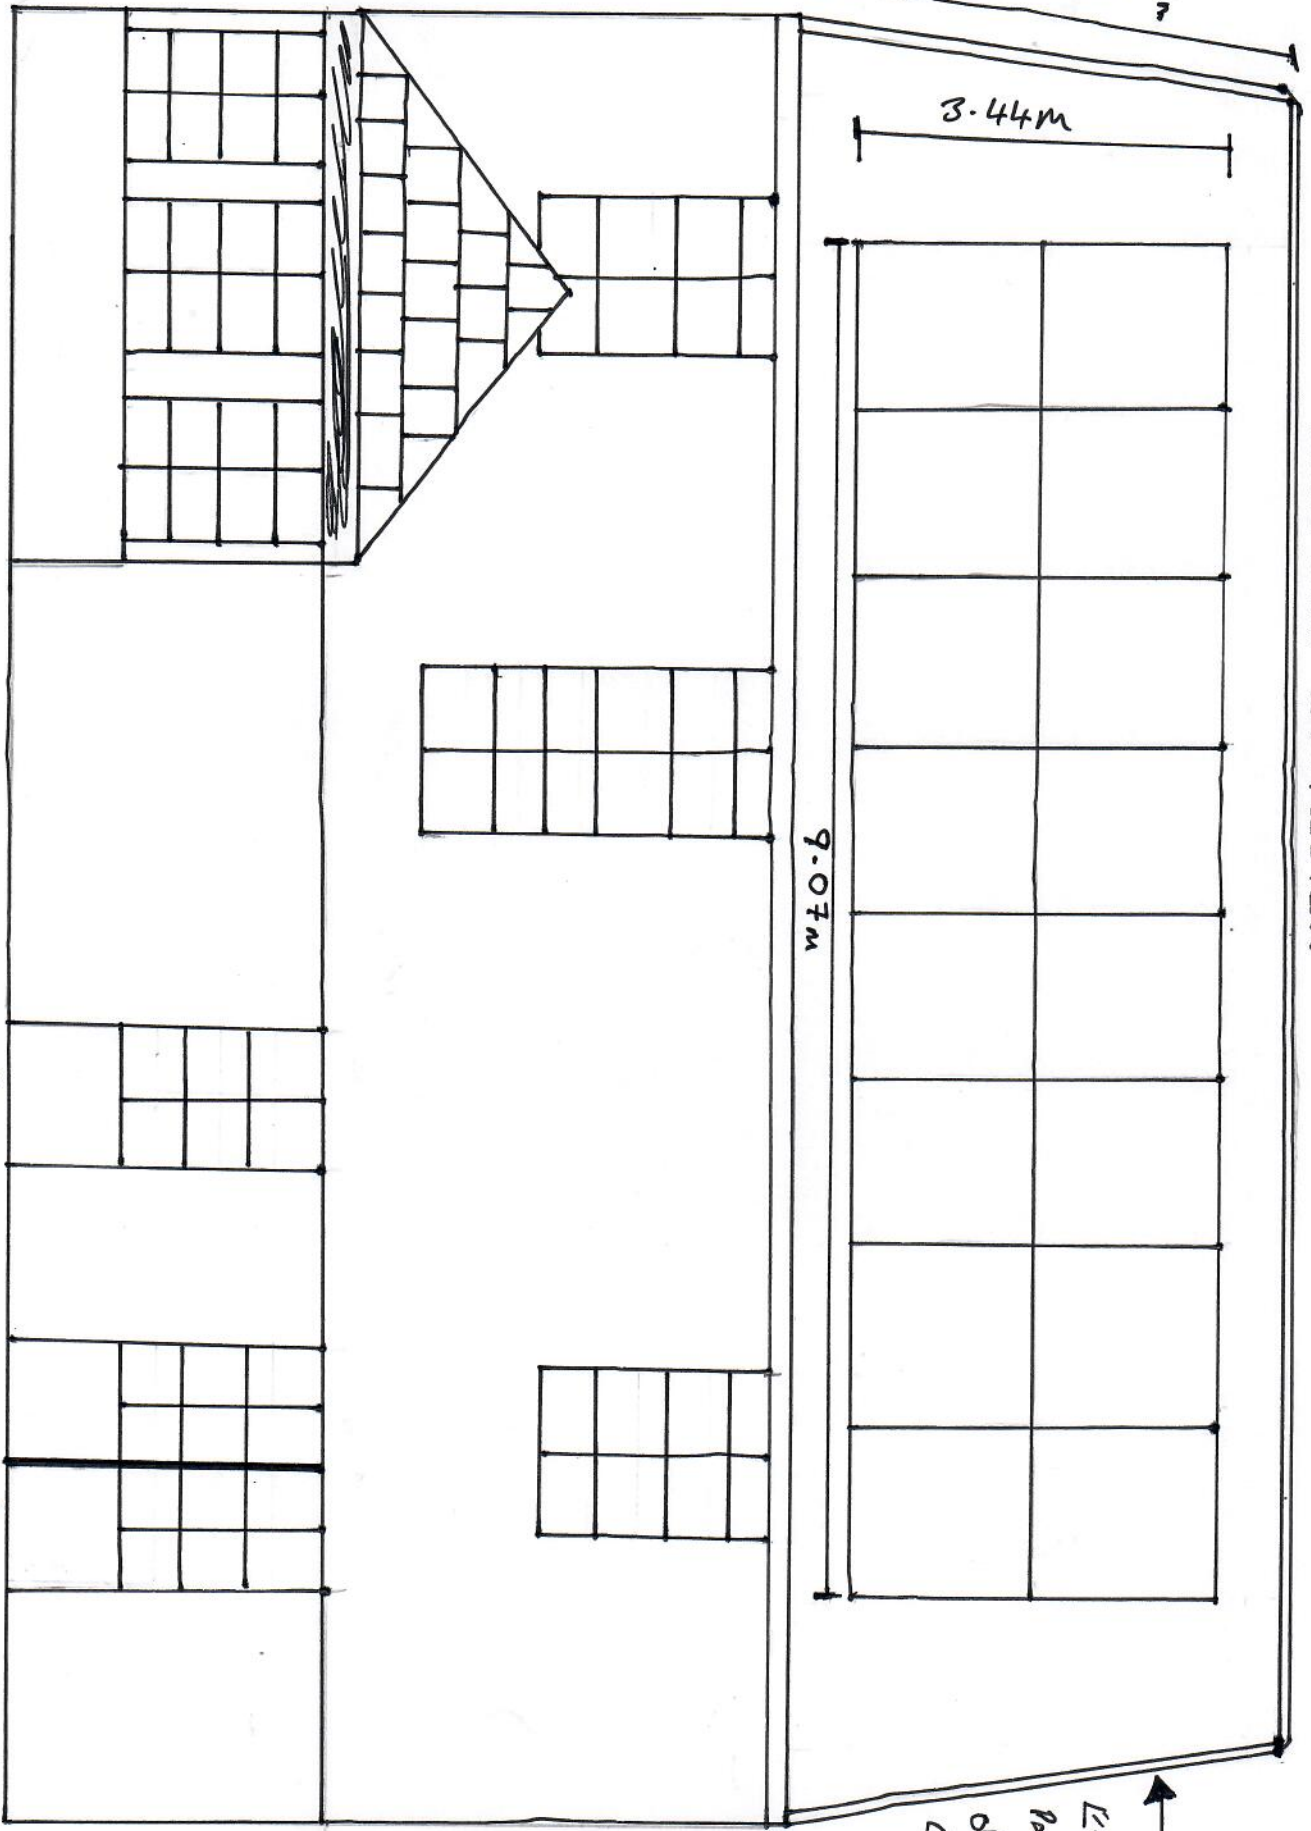

Existing Single Storey
GARDEN Room

12 metres

Existing Red
Door

Existing Porch
Door.