


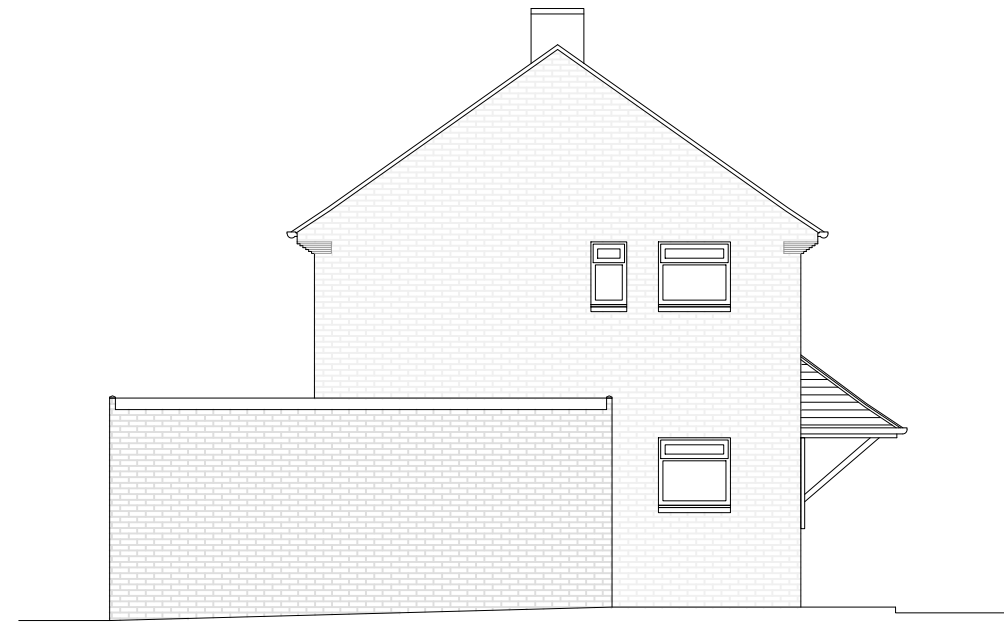


**01 - Existing East Elevation**  
1:100



**02 - Existing South Elevation**  
1:100



**03 - Existing West Elevation**  
1:100

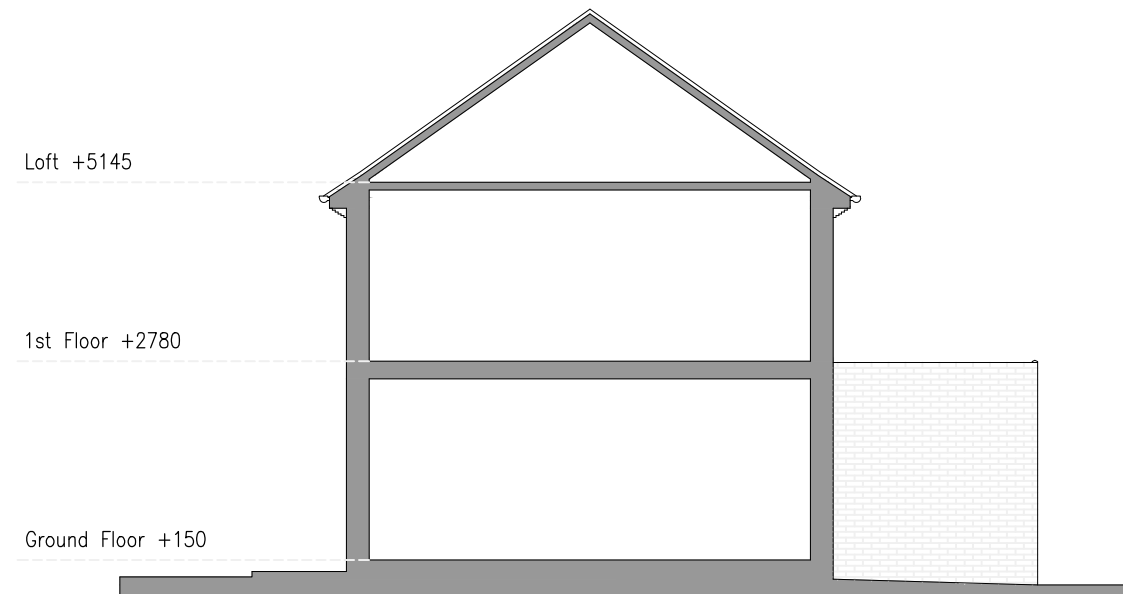

**04 - Existing Section**  
1:100

Rev	Date
-----	------



Gavin Jones Architecture

**Project Details**

Prk Lettings Limited  
118 Bishopswood Road  
RG26 4HG

**Drawing Details**

Title:  
Existing Elevations

Job no. 027	Drawing no. 030
----------------	--------------------

Scale: 1:100 @ A3	Date: April '24
----------------------	--------------------

Status: Planning	Rev: PL00
---------------------	--------------

