







Notes	
	Structural support over
	Proposed Walls
	Existing Walls
	Demolished



02 - Existing First Floor Plan
1:100

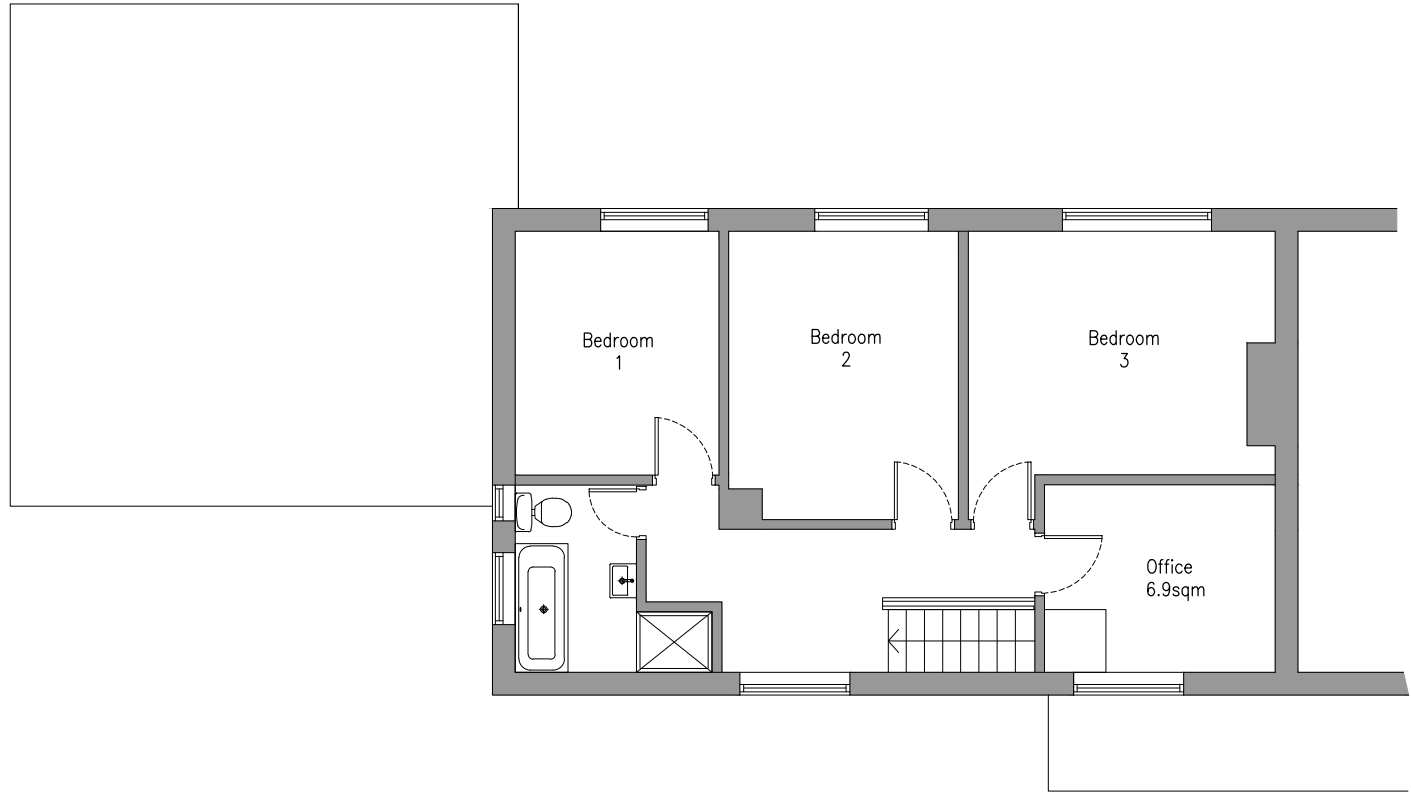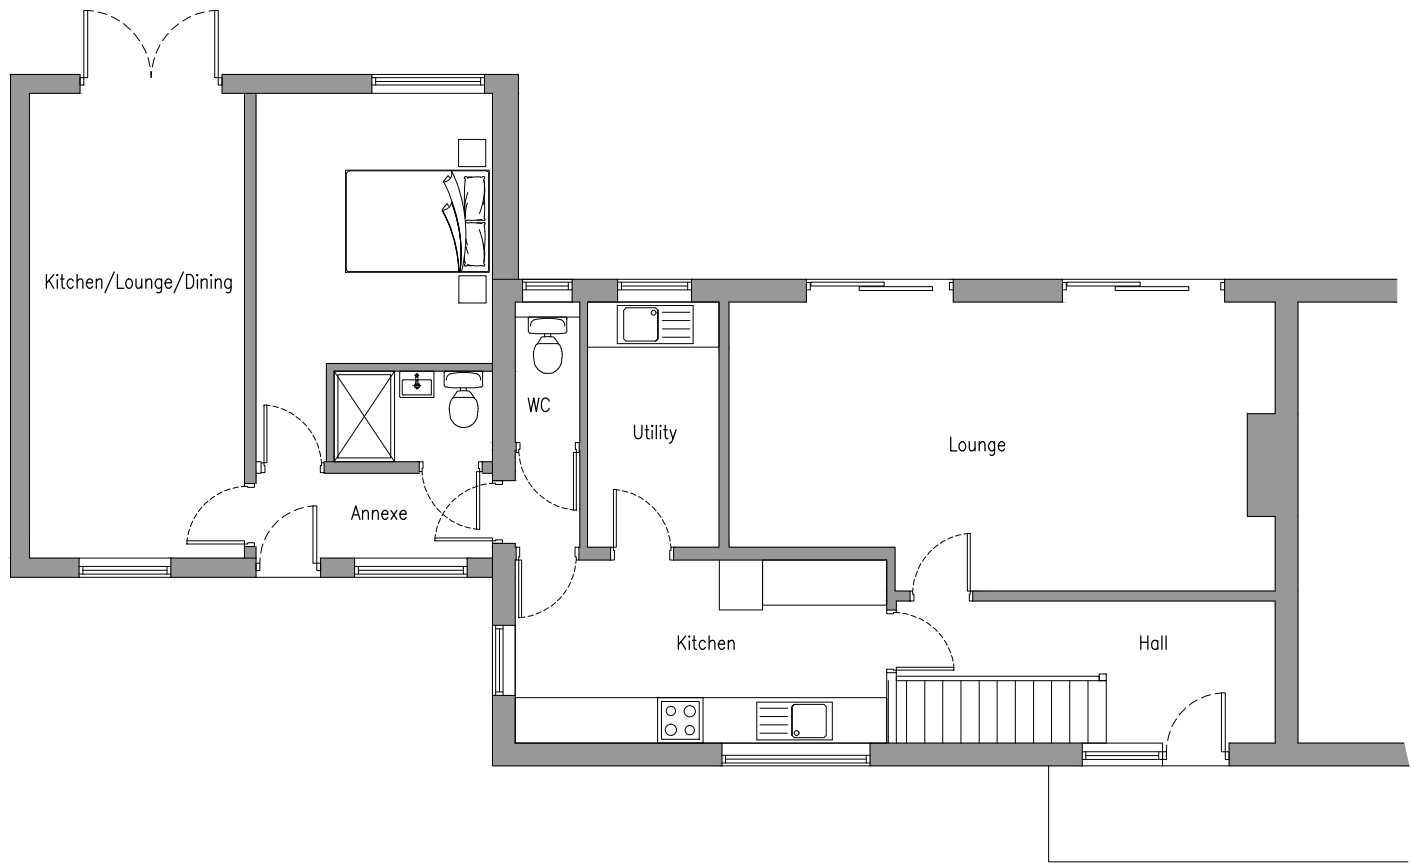

01 - Existing Ground Floor Plan
1:100

Rev	Date



Gavin Jones Architecture

Project Details

Prk Lettings Limited
118 Bishopswood Road
RG26 4HG

Drawing Details

Title:
Existing Floor Plans

Job no. 027	Drawing no. 010
----------------	--------------------

Scale: 1:50 @ A3	Date: April '24
---------------------	--------------------

Status: Planning	Rev: PL00
---------------------	--------------

