



Notes	
— · —	Structural support over
▨	Proposed Walls
■	Existing Walls
- - -	Demolished

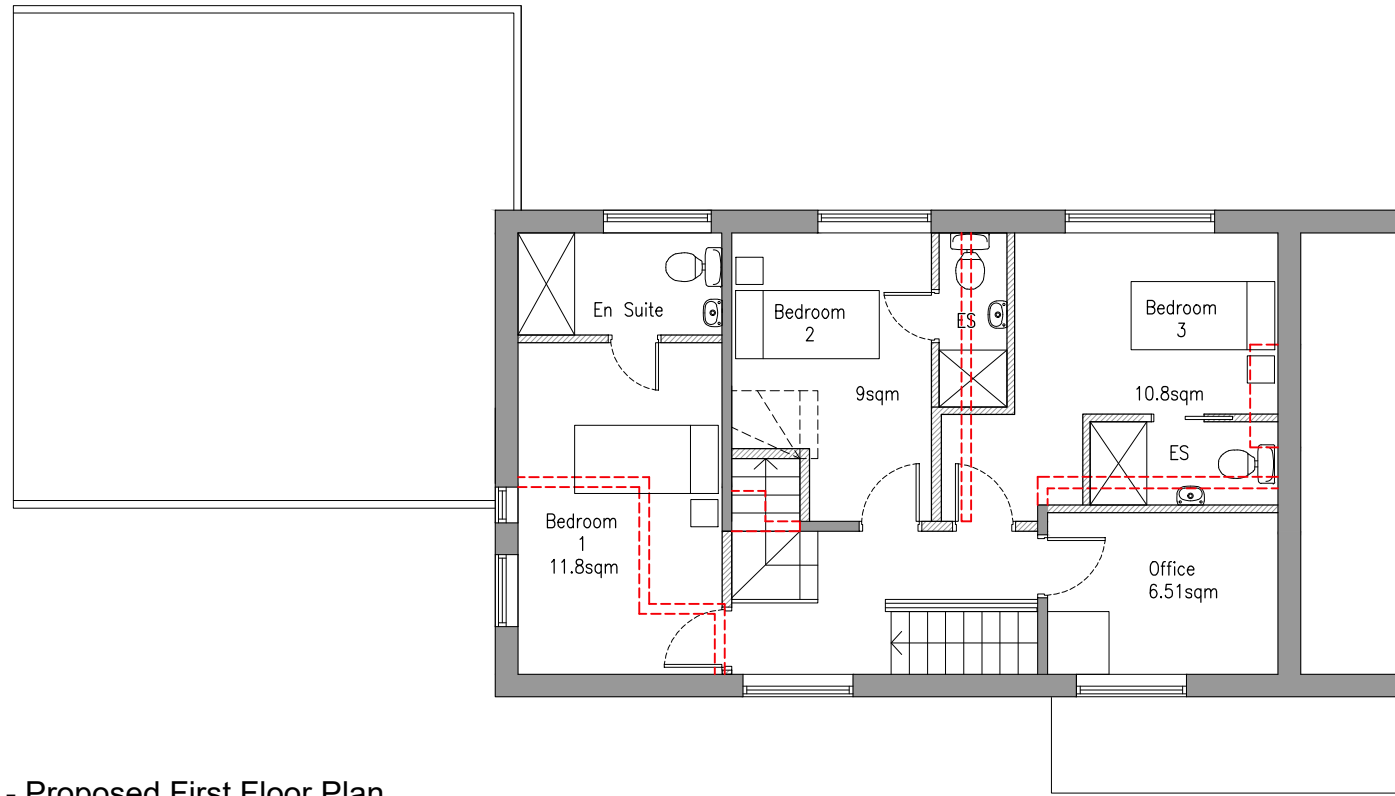

**02 - Proposed First Floor Plan**  
1:100

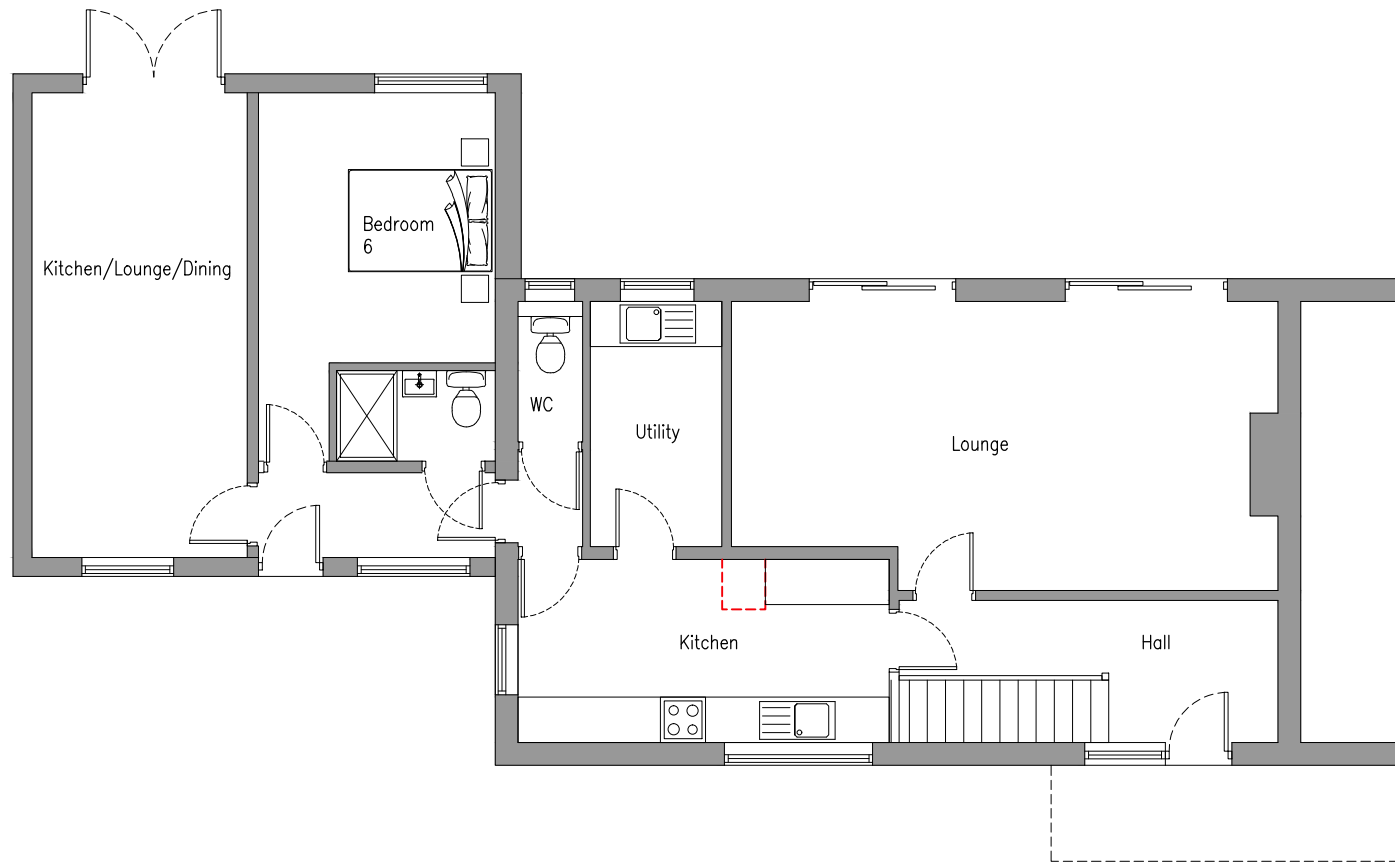

**01 - Proposed Ground Floor Plan**  
1:100

Rev	Date



Gavin Jones Architecture

**Project Details**

Prk Lettings Limited  
118 Bishopswood Road  
RG26 4HG

**Drawing Details**

Title:  
Proposed Ground & First  
Floor Plans

Job no. 027	Drawing no. 020
----------------	--------------------

Scale: 1:100 @ A3	Date: April '24
----------------------	--------------------

Status: Planning	Rev: PL00
---------------------	--------------

